


86-88 DELANCEY STREET  
LONDON NW1 7SA

CONDITION 3  
Hard and soft  
landscaping

**APPROVED**

ROOF PLAN  
APPROVED UNDER  
APP. REF.:  
2008 / 0718 / P

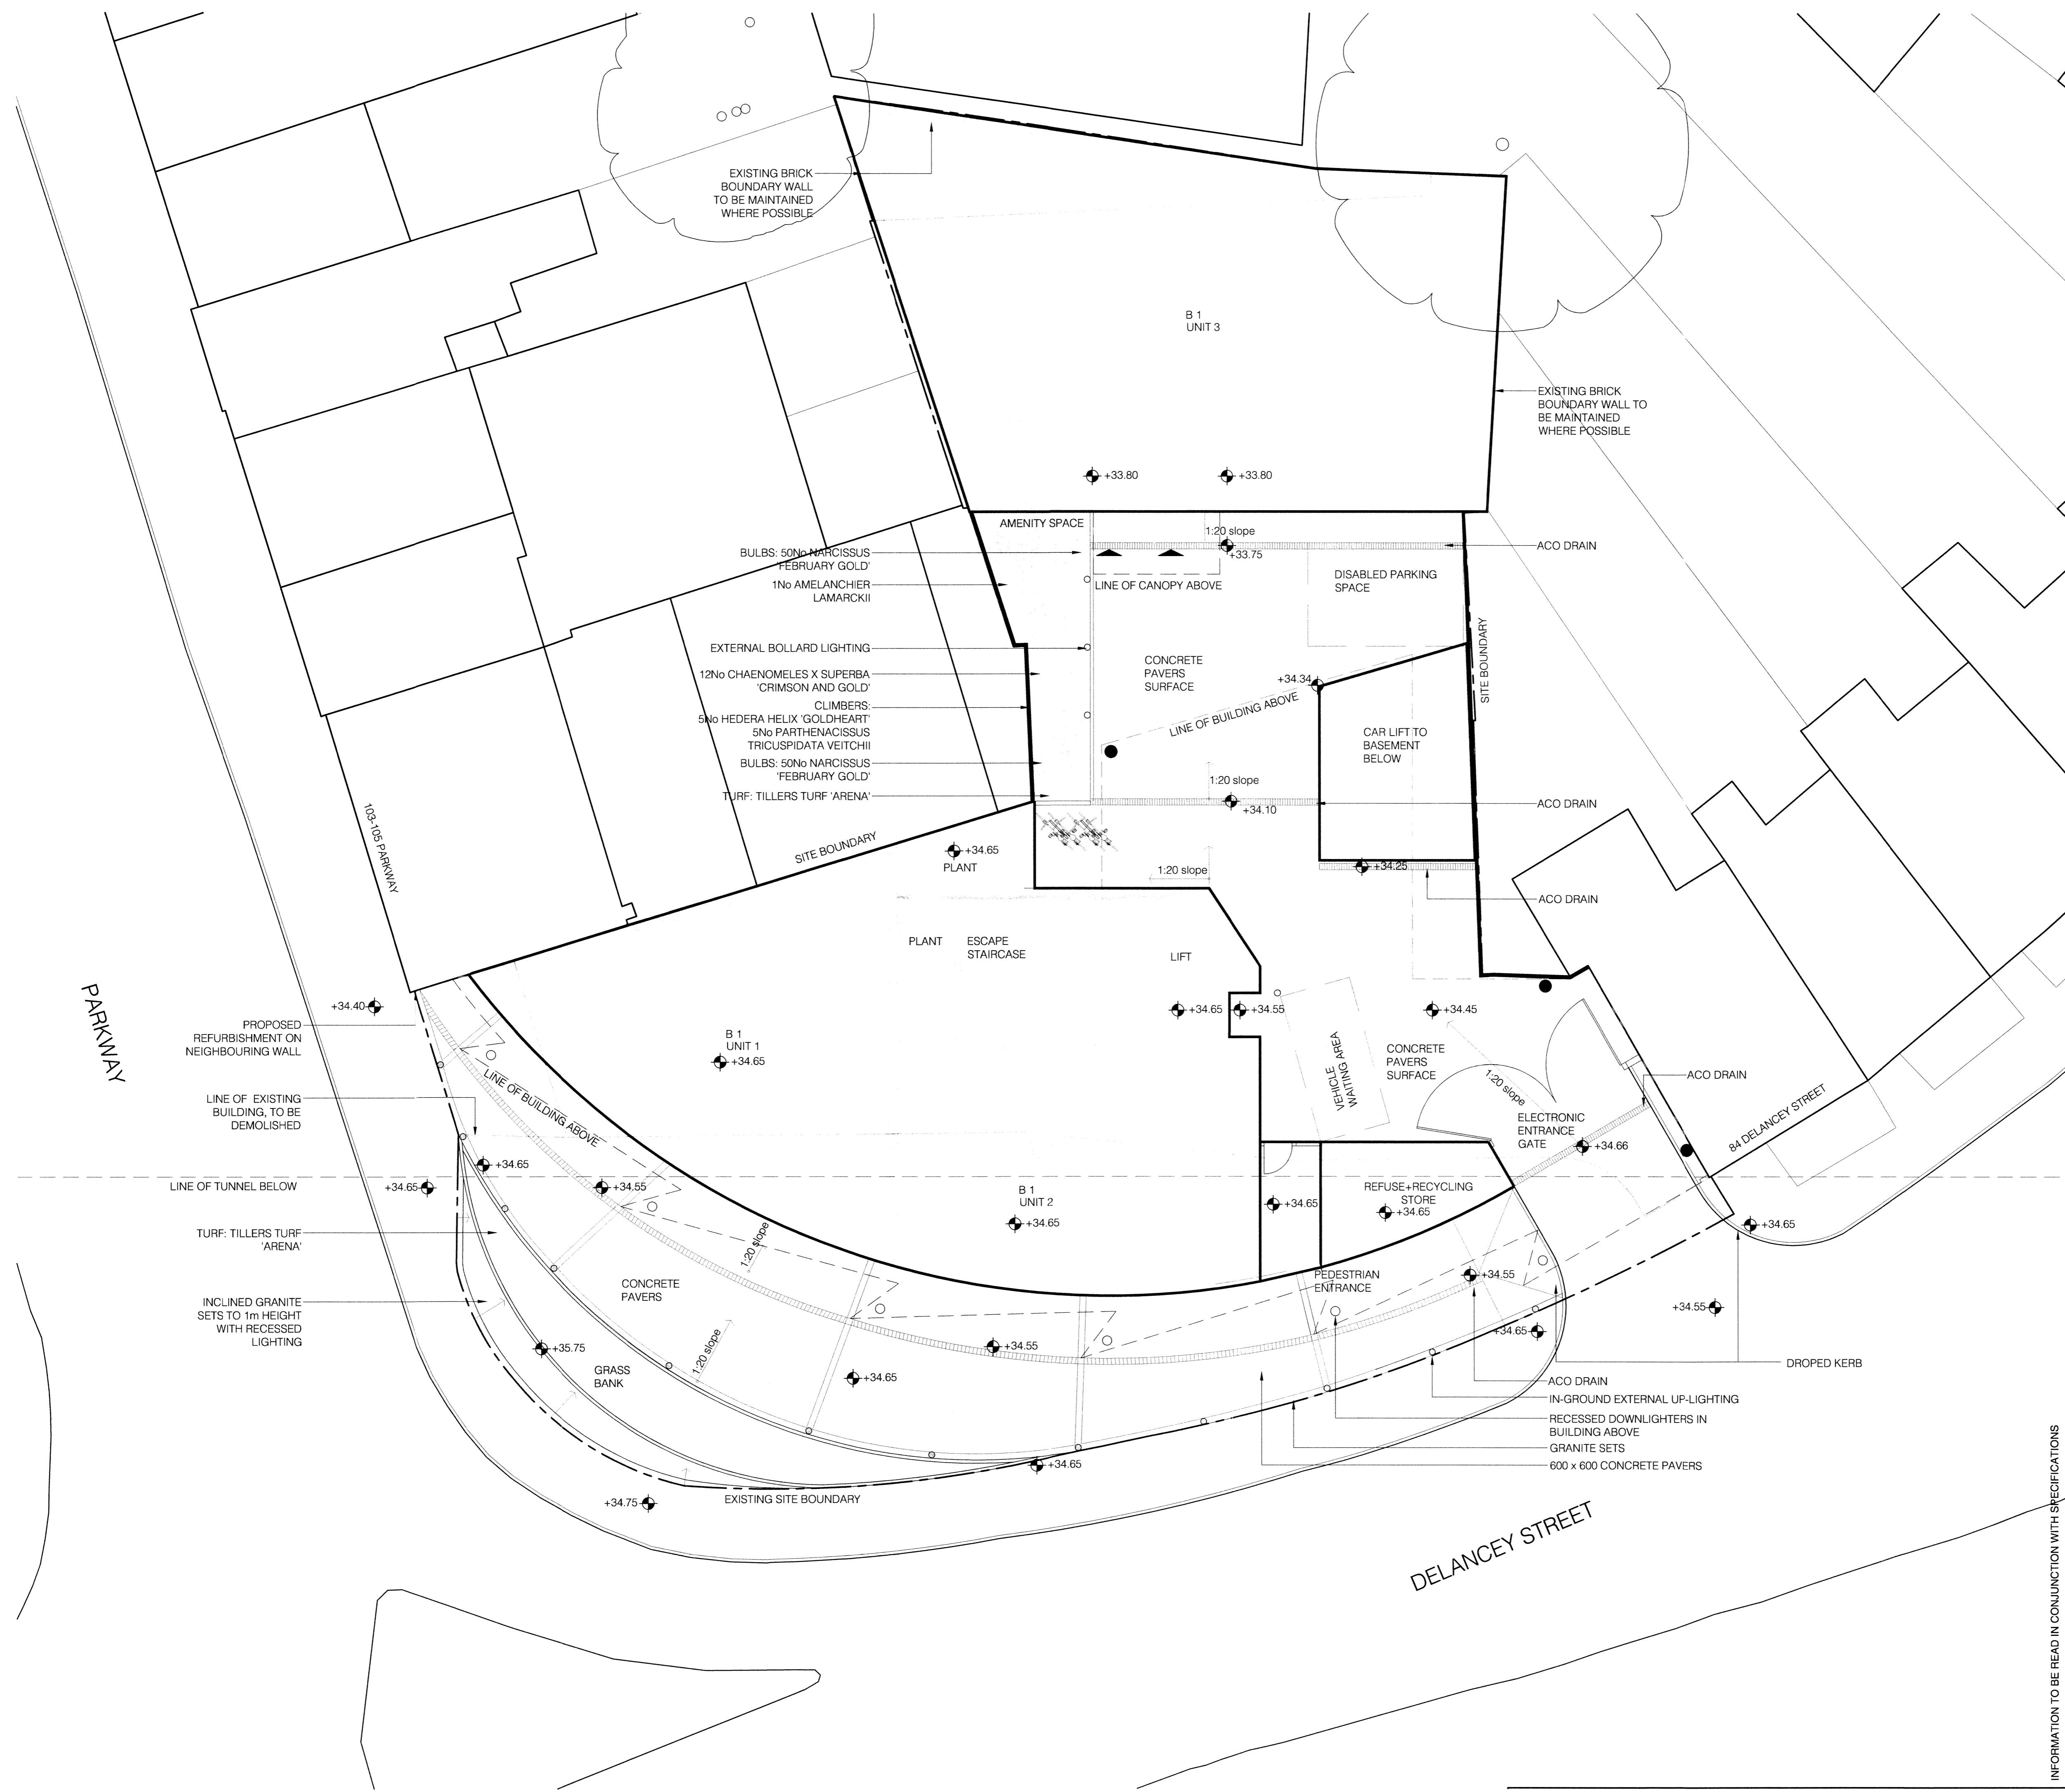

INFORMATION TO BE READ IN CONJUNCTION WITH SPECIFICATIONS

**NICK BAKER ARCHITECTS**

3rd floor, 11 Northburgh Street  
London  
EC1N 6AN

Scale: 1:100 @ A1  
Date: 18.02.2011  
Job No.: 1104  
© Nick Baker Architects

Drawing No.  
P-046\_rev01