
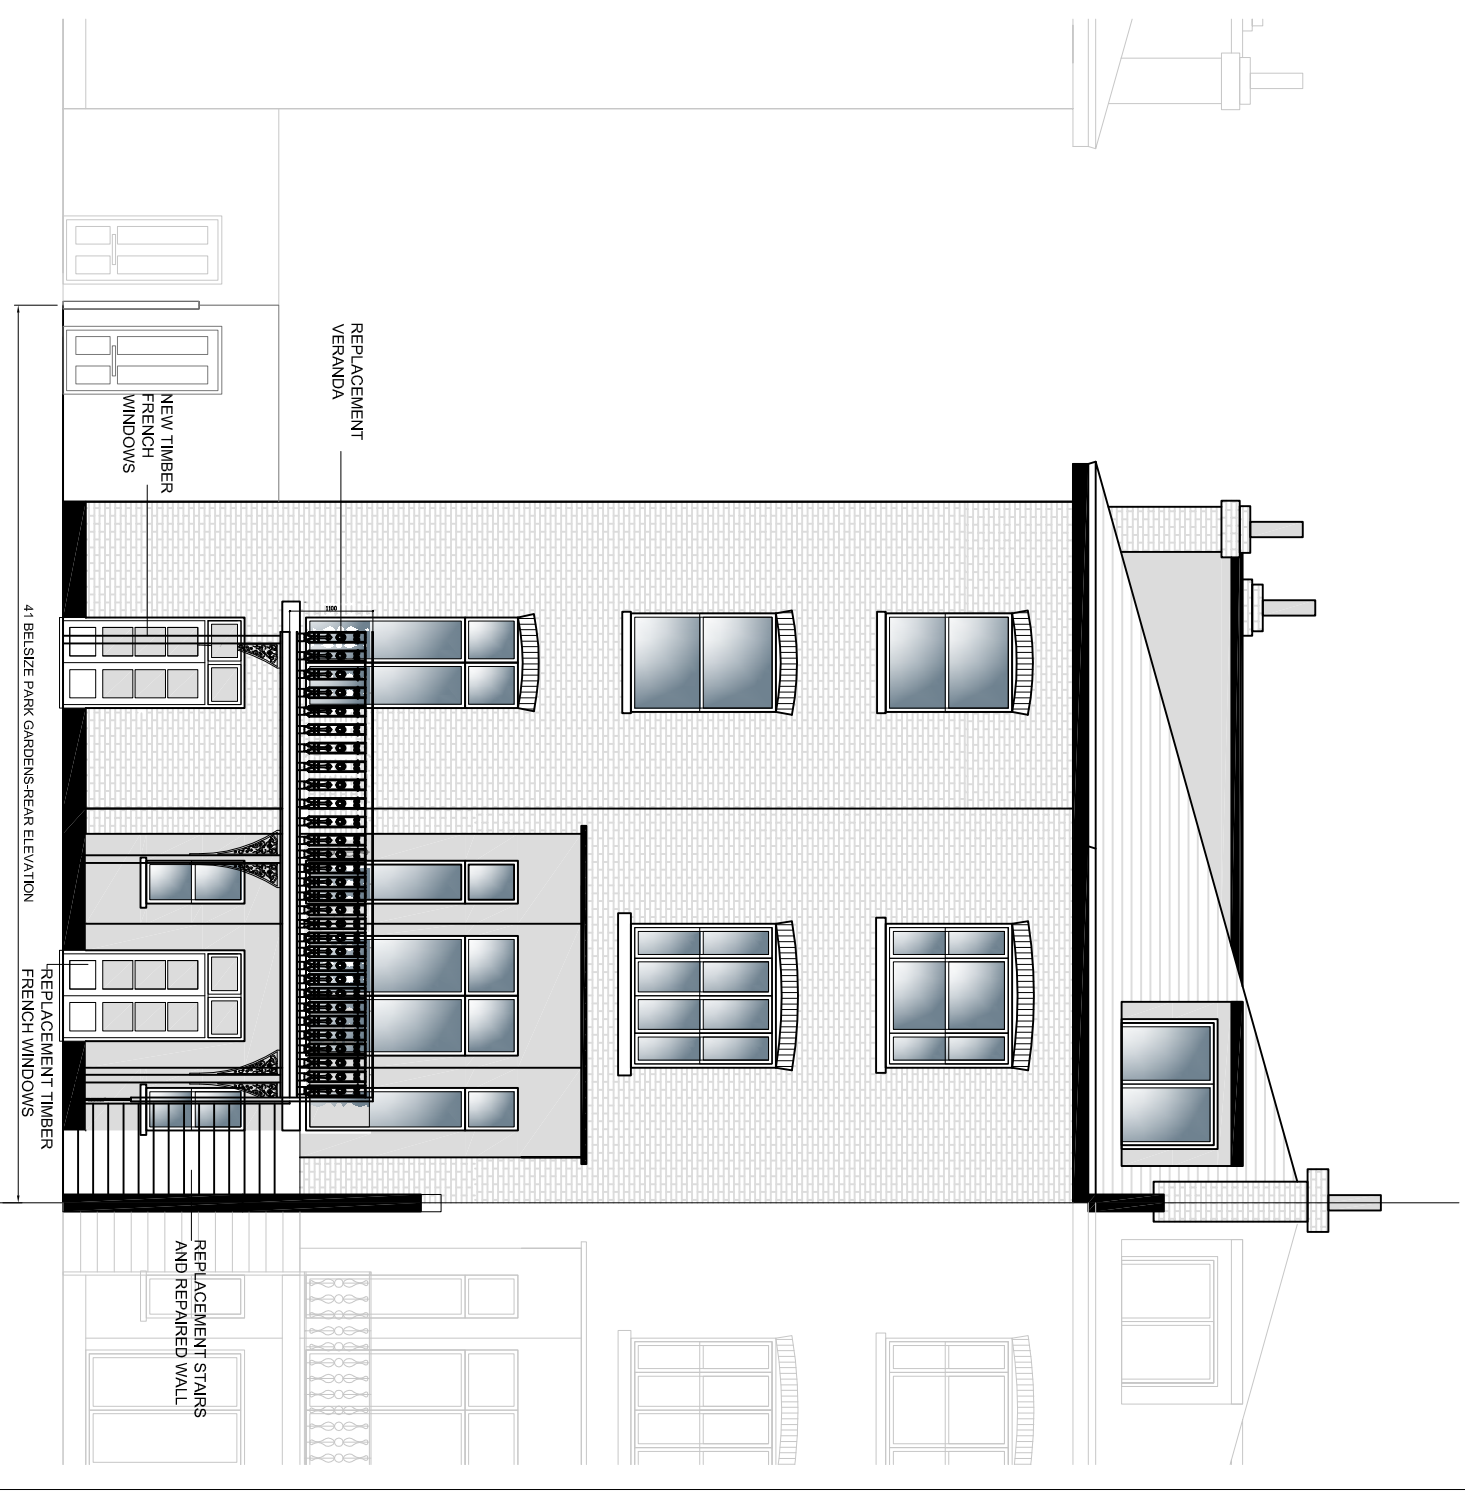


All work shown on this drawing is to be carried out in accordance with the Building Regulations. The contractor is responsible for ensuring that the work is carried out in accordance with the Building Regulations. The contractor is also responsible for ensuring that the work is carried out in accordance with the Building Regulations. The contractor is also responsible for ensuring that the work is carried out in accordance with the Building Regulations.

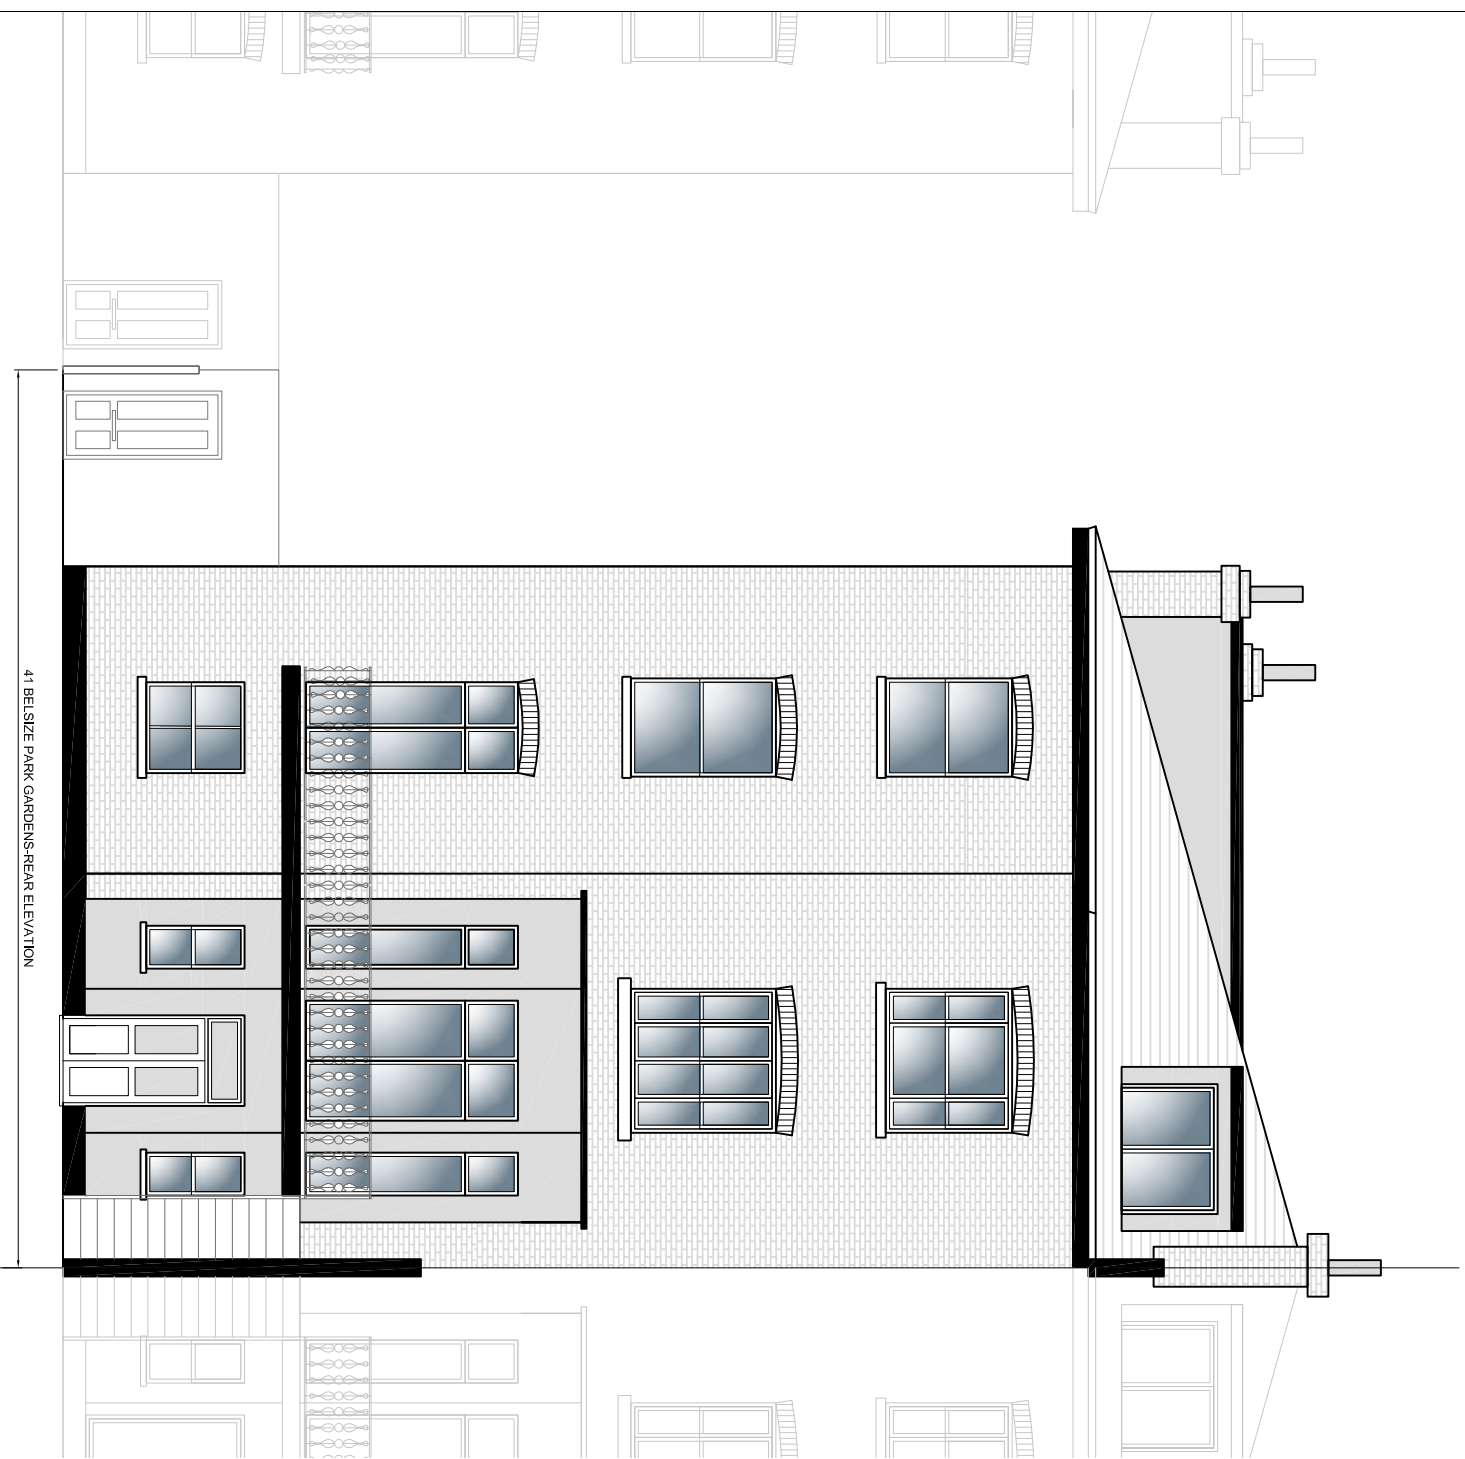

EXISTING

PROPOSED

Rev.	Description	By	Chkd.	Date

Project: **41 BELSIZE PARK GARDENS NW3**
 Client: **MR & MRS L TASSAROTTI**

Title: **EXISTING & PROPOSED REAR ELEVATION**
 Drawing Status: **PLANNING PERMISSION**

Date: **11/03/14**
 Scale: **1:100@A3**
 Drawn: **DW**
 Chkd: **TBA**

Drawing No. **6356-EW-01**
 Rev. **A**

bell:buttrum
 CONSULTING ENGINEERS
 T: 020-8652 7404 E: bbp@bellbuttrum.co.uk