



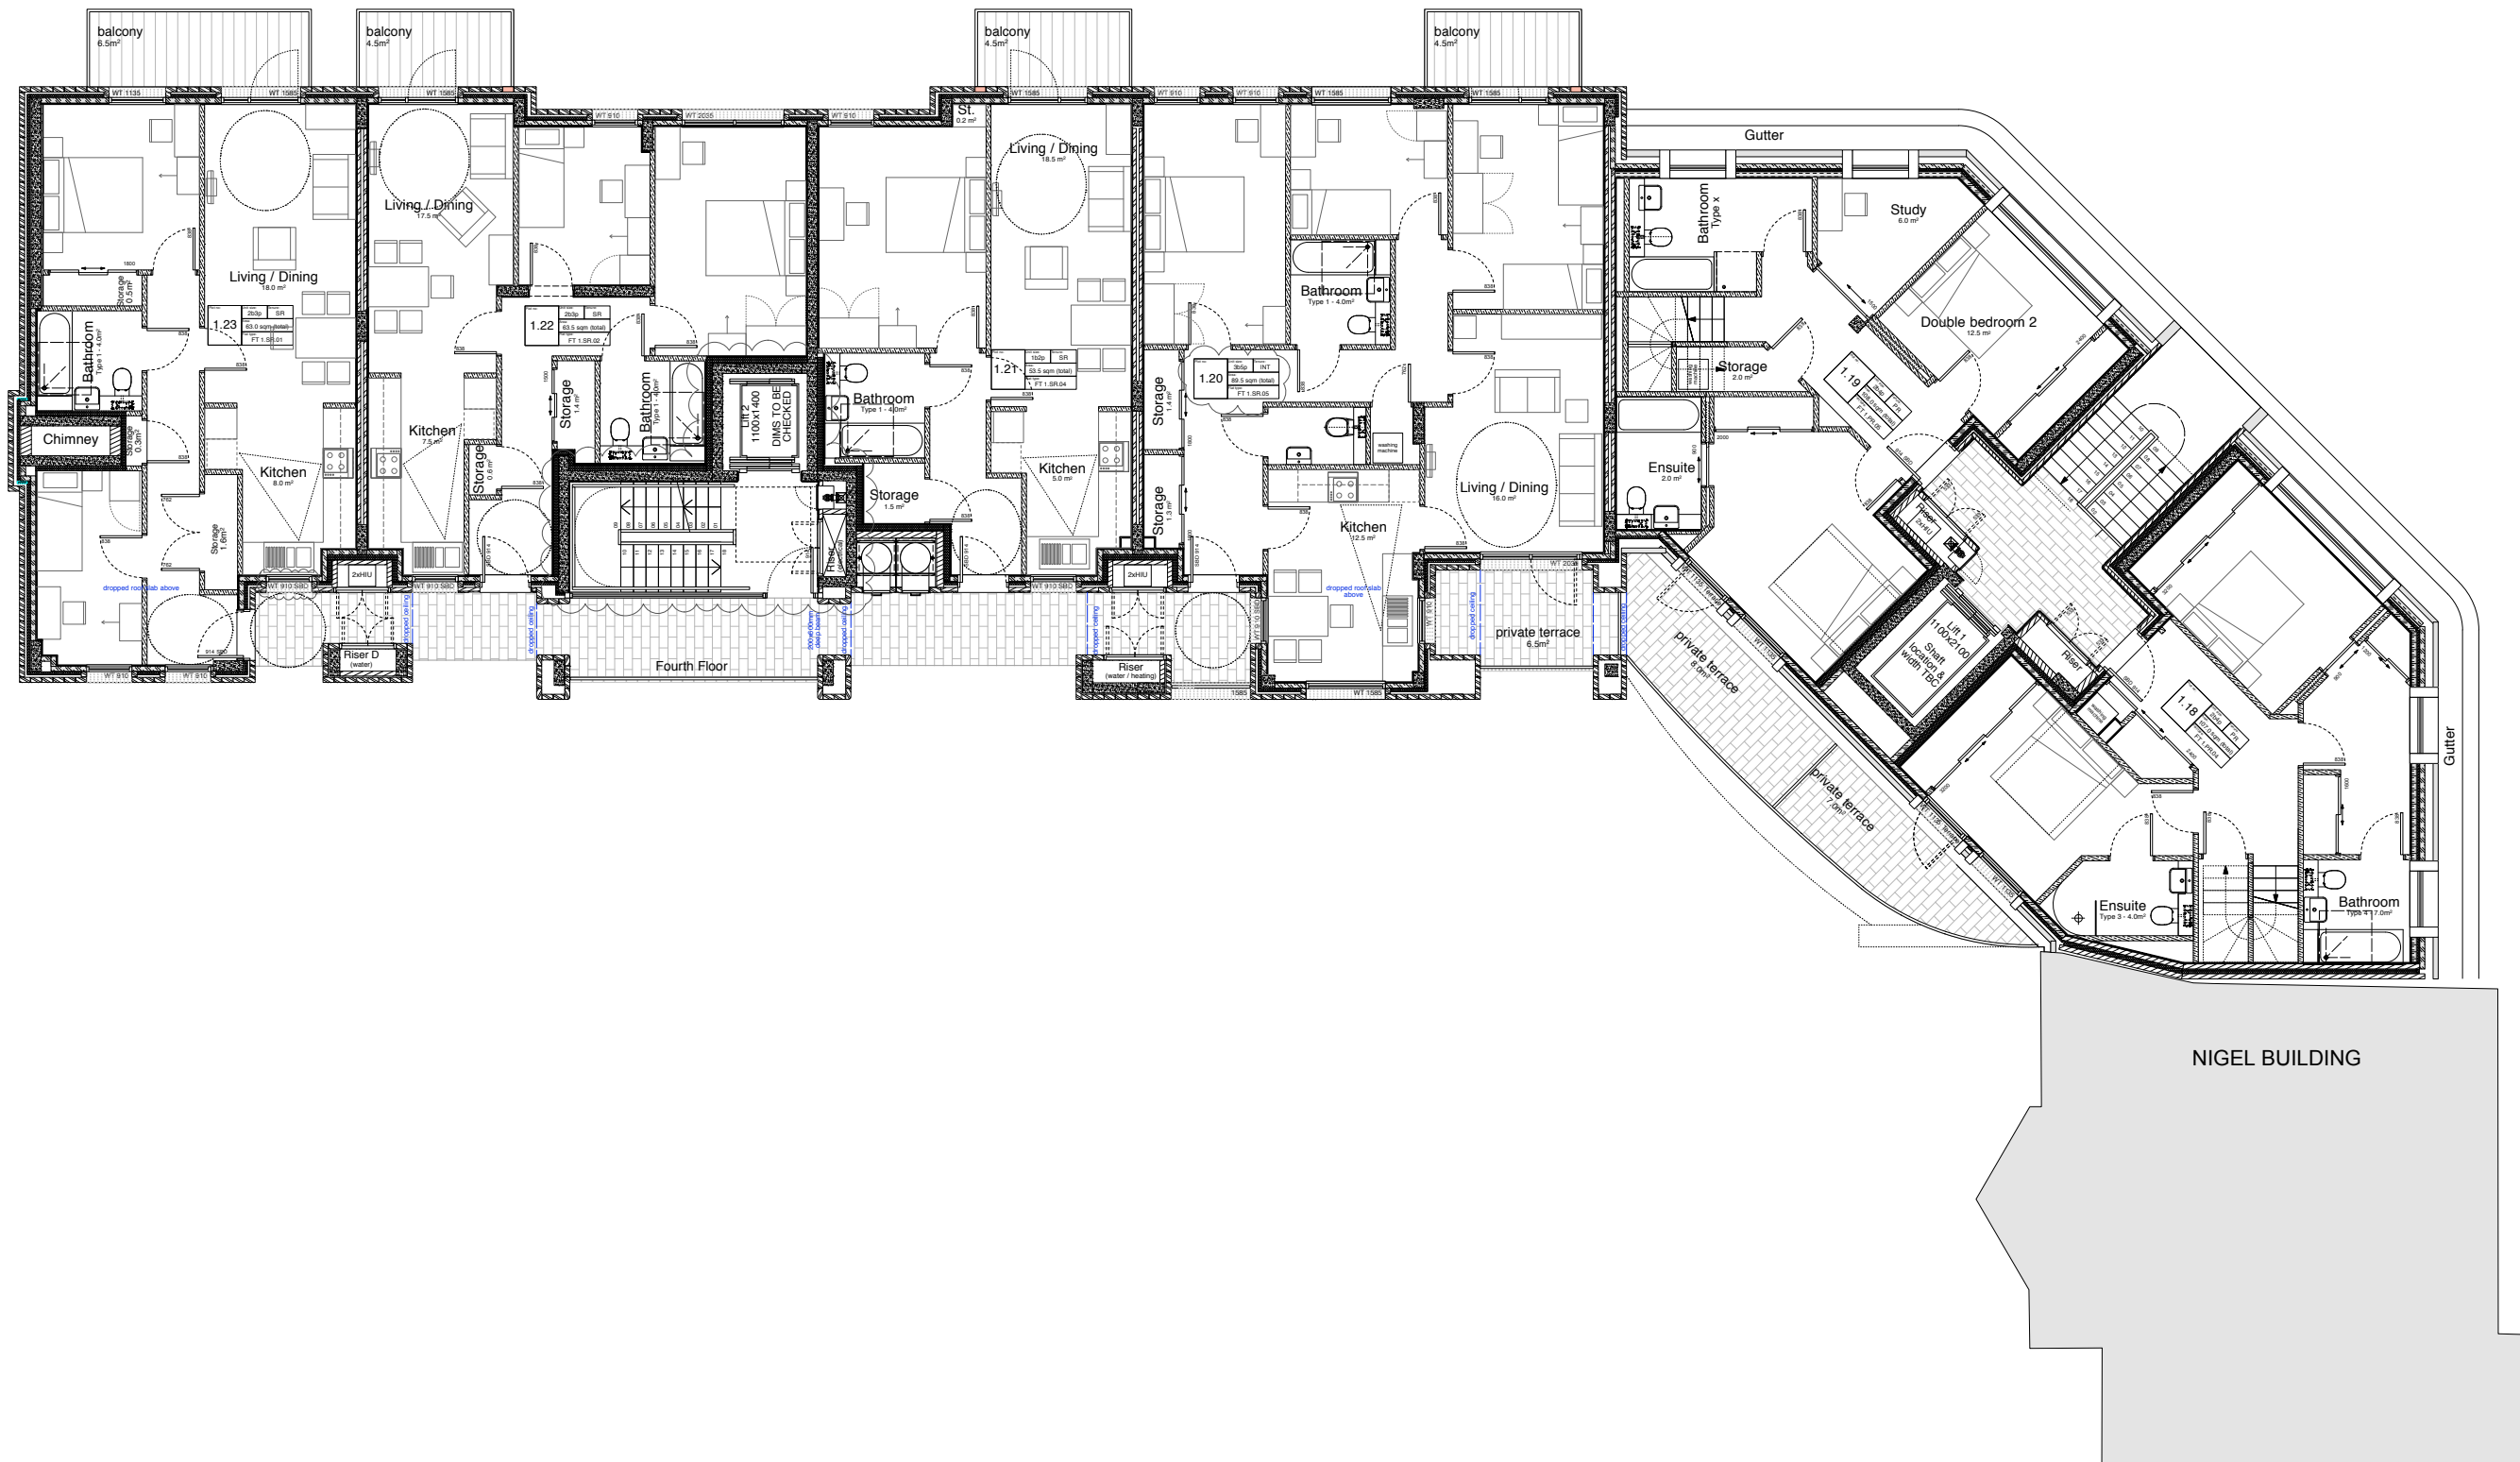

BLOCK 1 FOURTH FLOOR

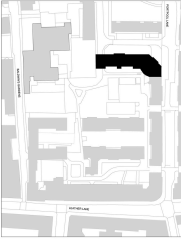

2014.09.15 A Enclosing & reconfiguring southern staircase, gables removed; minor layout changes to flats adjacent to lift core; tenure swap of unit 1.20 from Social Rent to Intermediate; kitchen window added to unit 1.23.

Notes:

1. do not scale from this drawing
2. survey indicative only
3. proposals are subject to utilities surveys
4. drawing to be read in conjunction with relevant consultant's information
5. drawing to be read in conjunction with relevant specifications

Higgins
MatthewLloydArchitects LLP

1 The Hanger
Persimmon Works
28 Kingsford Road
London E2 8JD
T 020 7613 1934
email: mail@matthewlloyd.co.uk
www.matthewlloyd.co.uk

PLANNING

Original Sheet Size **A0**

0 0.5m 1m 1.5m 2m 2.5m

DATE: MAR 14 SCALE: 1:50@A0, 1:200@A4 DRAWN BY: BM

PROJECT: Bourne Estate South for Higgins Construction PLC

DRAWING TITLE: BLOCK 1 Fourth Floor Plan

REFERENCE: BE14 SHEET NO: P224 REV: A