



01 KEY FLOOR PLAN  
scale - 1:250 @ A3

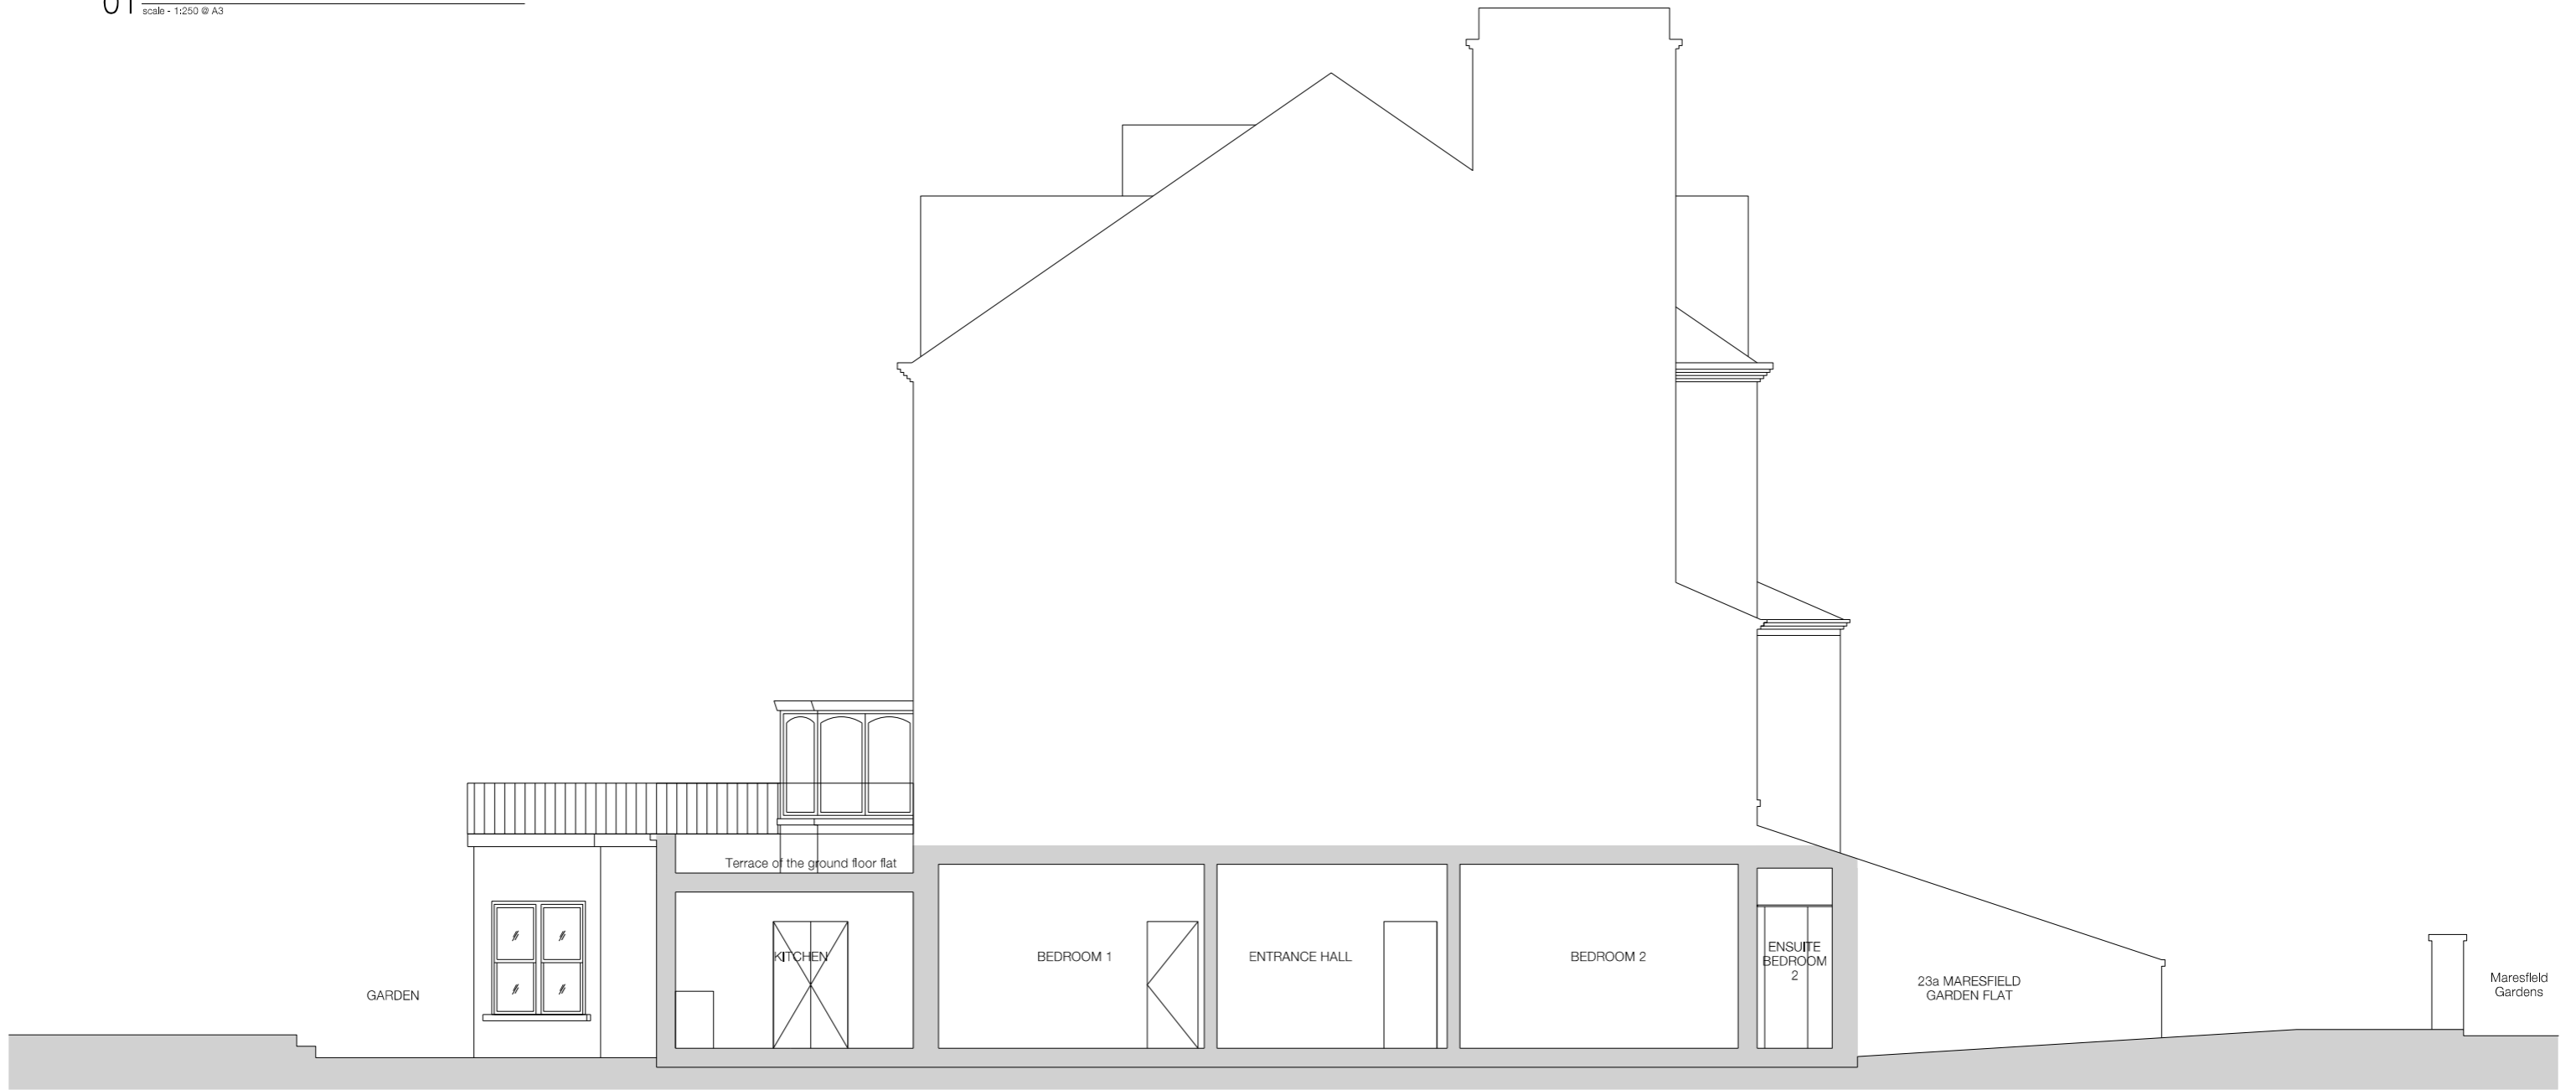

KEY

02 EXISTING SECTION 1  
scale - 1:100 @ A3

14A CS 076712

 

Client Guy Ivesha  
Date 21 October 2014  
Dwg No. 14A\_076712\_050\_05

Project 23a Maresfield Gardens, Flat 1  
Title Existing Section 1  
Scale 1:100 @ A3

75 Wells Street London W1T 3QH. Telephone. 020 7580 5886. www.esa-ltd.com

**esa**