


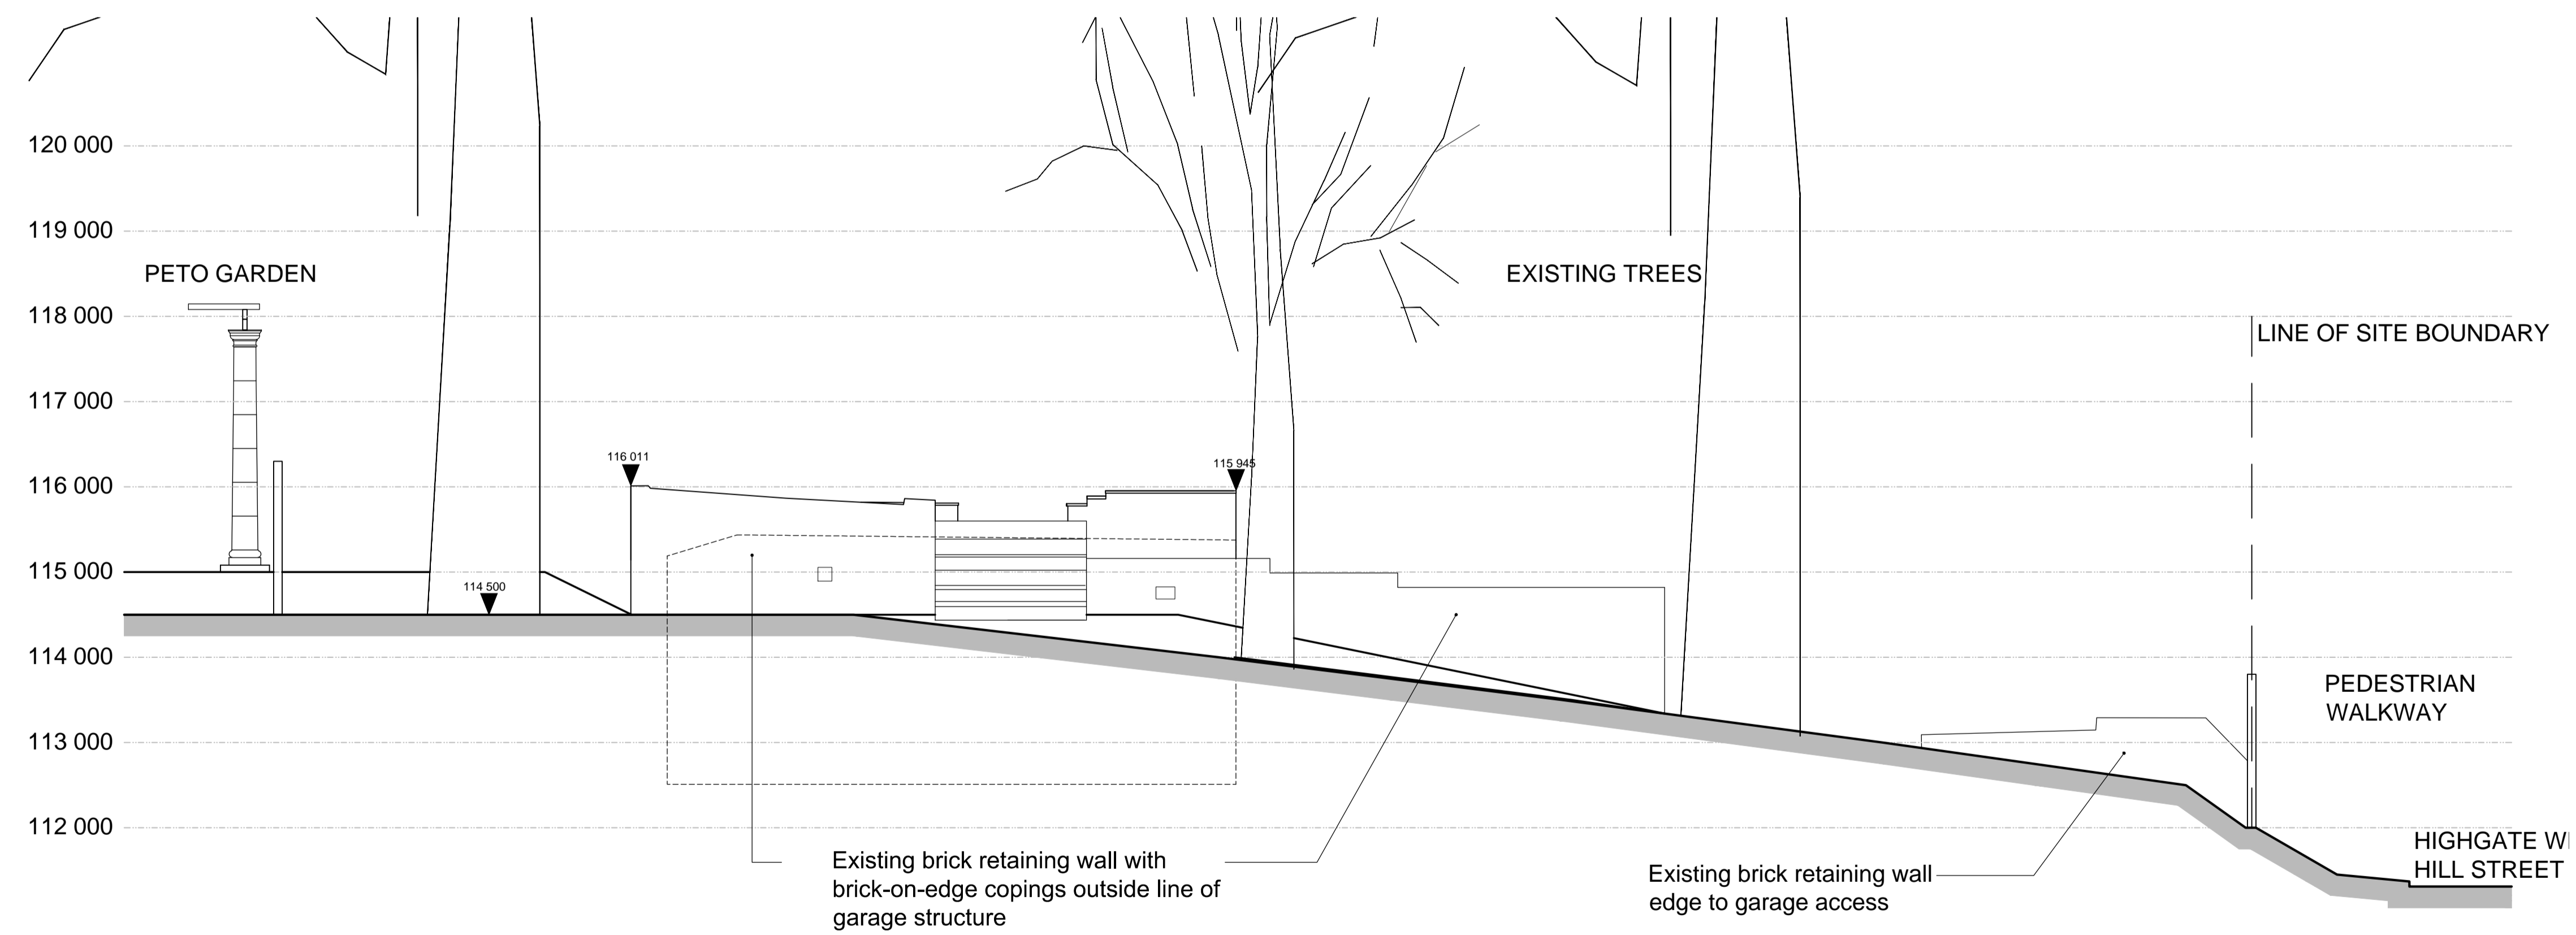

**SOUTH ELEVATION AS EXISTING**  
SCALE 1:50



**WEST ELEVATION AS EXISTING**  
SCALE 1:50



GENERAL NOTES:  
1. Scott & Twine Architects shall be notified in writing of any discrepancies.

KEY:

Rev	Date	Description	By

Client  
WITANHURST CONSTRUCTION  
MANAGEMENT LIMITED

**scott & twine**  
ARCHITECTS & INTERIOR DESIGNERS

The Old Power Station Mortlake High Street  
London SW14 8SN  
T +44 (0) 20 7873 2272  
www.scott-twine.co.uk

Issue  
**PLANNING**  
Preliminary / Planning / LBC / Tender / Construction / As Built

Project  
WOODLANDS SUMMER HOUSE  
36a HIGHGATE WEST HILL

Title  
WOODLANDS SUMMER HOUSE  
ELEVATIONS AS EXISTING

Date 09/10/2013	Scale 1:50 @ A1
Drawn By OP	Checked By -
Drawing Number <b>2228-08/00/04</b>	Revision -