


NORTH ELEVATION AS PROPOSED
SCALE 1:50



EAST ELEVATION AS PROPOSED
SCALE 1:50

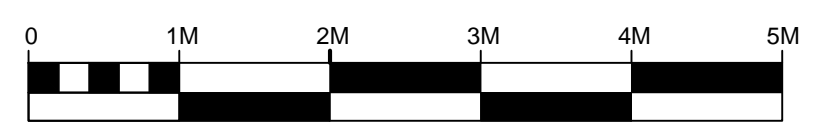

GENERAL NOTES:
 1. Scott & Twine Architects shall be notified in writing of any discrepancies.
 2. For landscaping details refer to Colvin & Moggridge drawing No. 601-P1202 - A

KEY:

| Rev | Date | Description | By |
|-----|------|-------------|----|
| | | | |
| | | | |
| | | | |

Client
WITANHURST CONSTRUCTION MANAGEMENT LIMITED

scott & twine
 ARCHITECTS & INTERIOR DESIGNERS

The Old Power Station Mortlake High Street
 London SW14 8SN
 T +44 (0) 20 7873 2272
 www.scott-twine.co.uk

Issue
PLANNING
Preliminary / Planning / LBC / Tender / Construction / As Built

Project
WOODLANDS SUMMER HOUSE
 36a HIGHGATE WEST HILL

Title
WOODLAND SUMMER HOUSE PROPOSED ELEVATIONS

| | |
|--|--------------------|
| Date 09/10/2013 | Scale 1:50 @ A1 |
| Drawn By OP | Checked By ST |
| Drawing Number 2228-08/01/03 | Revision - |