



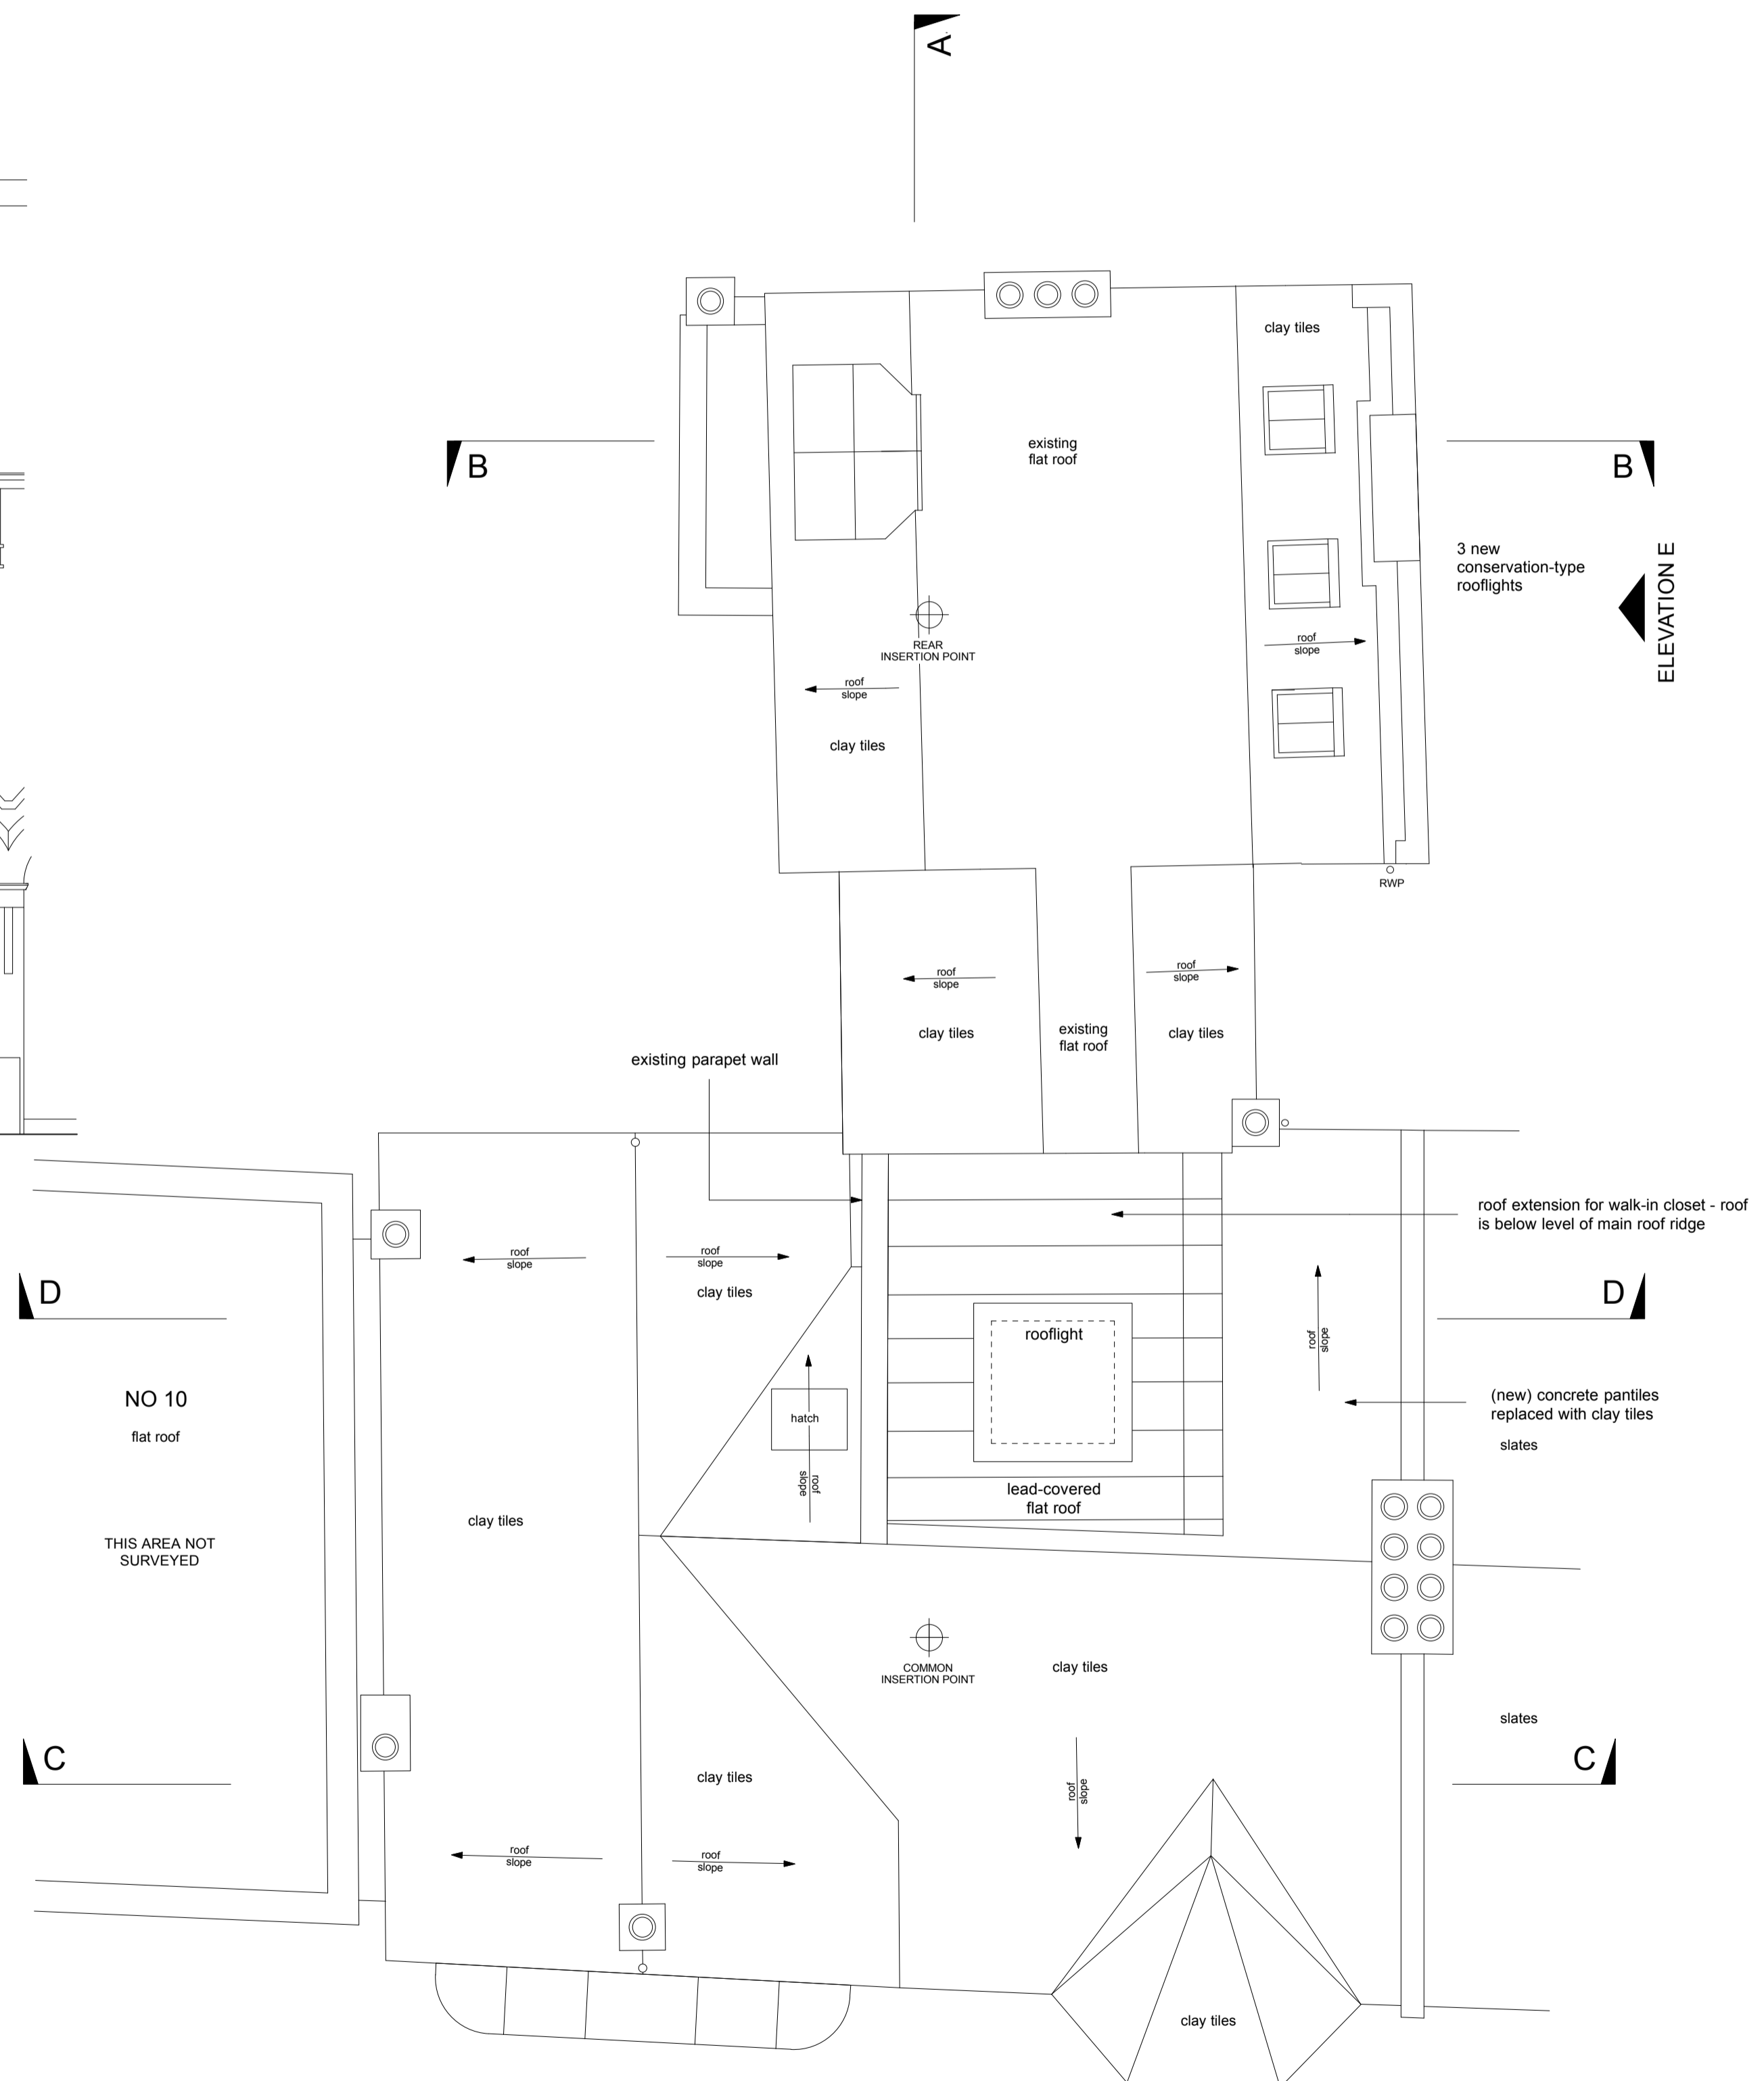


FRONT ELEVATION A TO PILGRIMS LANE see also drawing S06

datum 78.00m above AOD
existing (clay) chimney pots and ornamental ridge tiles retained where existing, or replaced to match
existing figurehead & heritage plaque retained

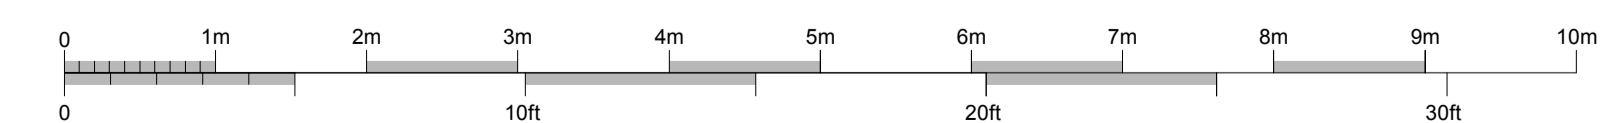

ROOF PLAN

existing (clay) chimney pots and ornamental ridge tiles retained where existing, or replaced to match

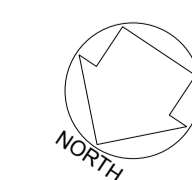

Brod Wight
ARCHITECTS

TEL 020 7722 0810 FAX 020 7722 0939 E MAIL office@brodwight.co.uk WEB www.brodwight.co.uk
75 Haverstock Hill London NW3 4SL

8 PILGRIM'S LANE - HAMPSTEAD - LONDON NW3 1SL
PROPOSED ROOF PLAN & FRONT ELEVATION A **999-AP3-06**

Date October 2011 Scale 1:50 @ A1 This drawing is copyright Revisions