




01 EXISTING SECOND FLOOR PLAN
1:100

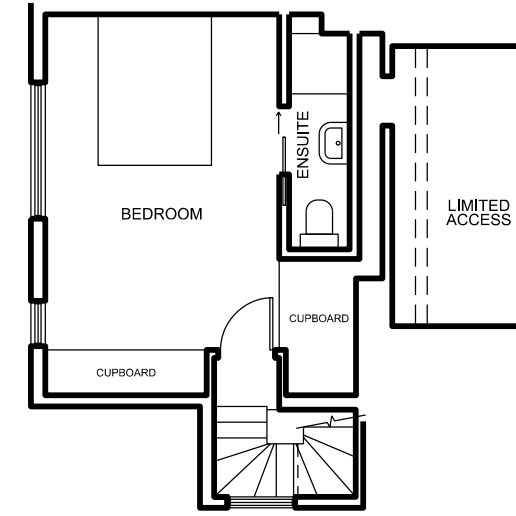


06 PROPOSED SECOND FLOOR PLAN
1:100

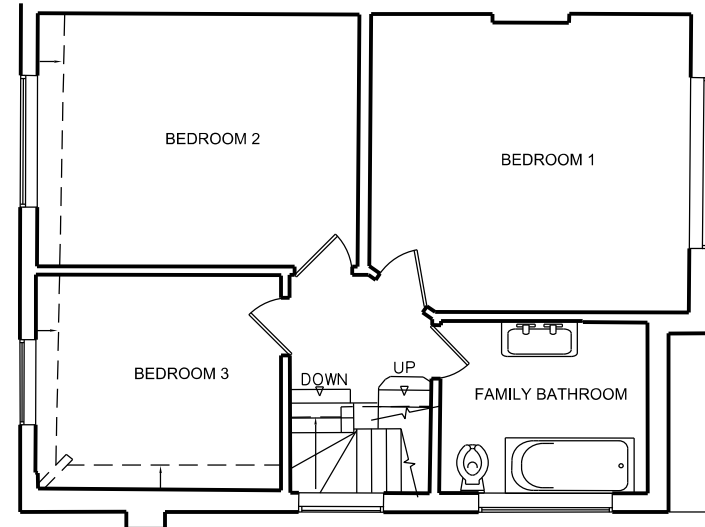


02 EXISTING FIRST FLOOR PLAN
1:100

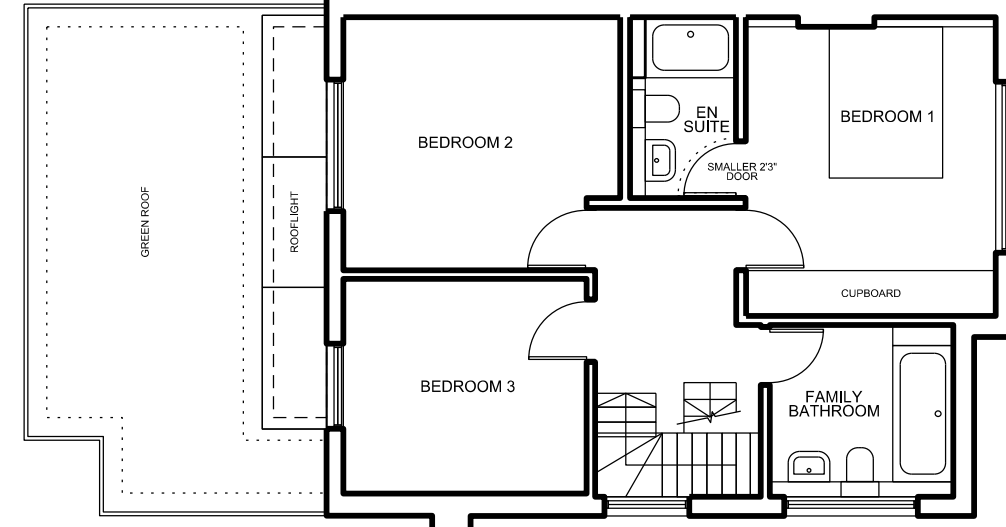

07 PROPOSED FIRST FLOOR PLAN
1:100

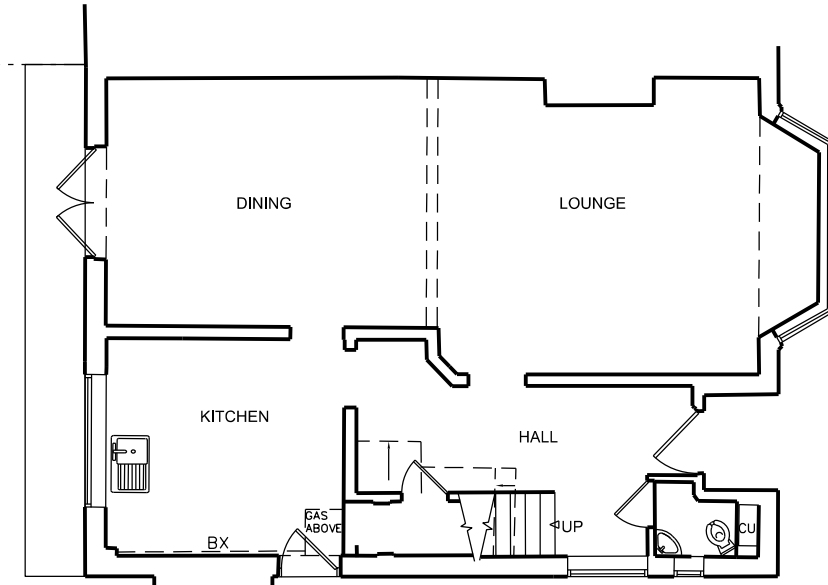

03 EXISTING GROUND FLOOR PLAN
1:100

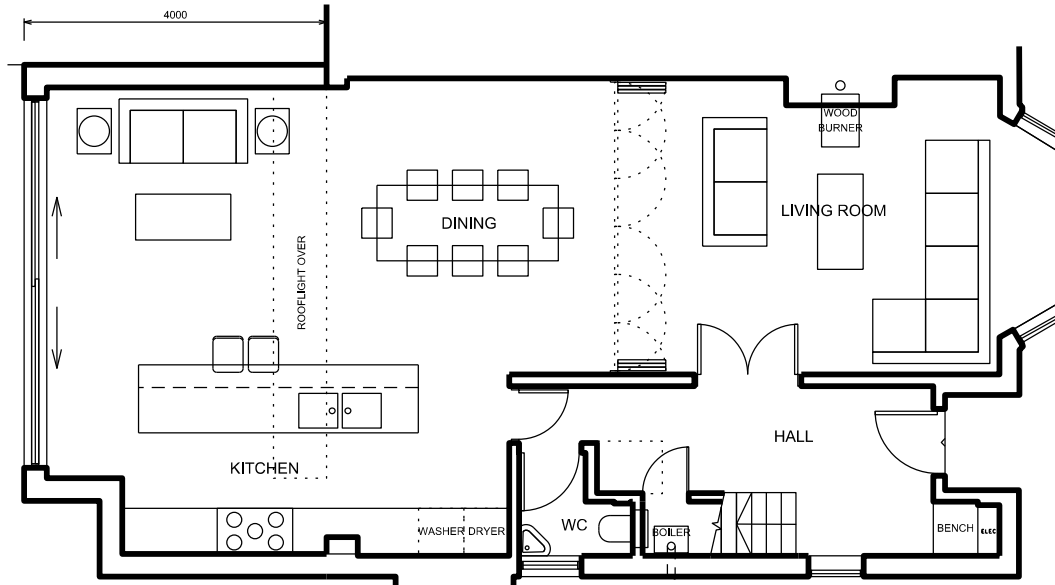


08 PROPOSED GROUND FLOOR PLAN
1:100




DATUM 55.00m
04 EXISTING REAR ELEVATION
1:100





DATUM 55.00m
09 PROPOSED REAR ELEVATION
1:100

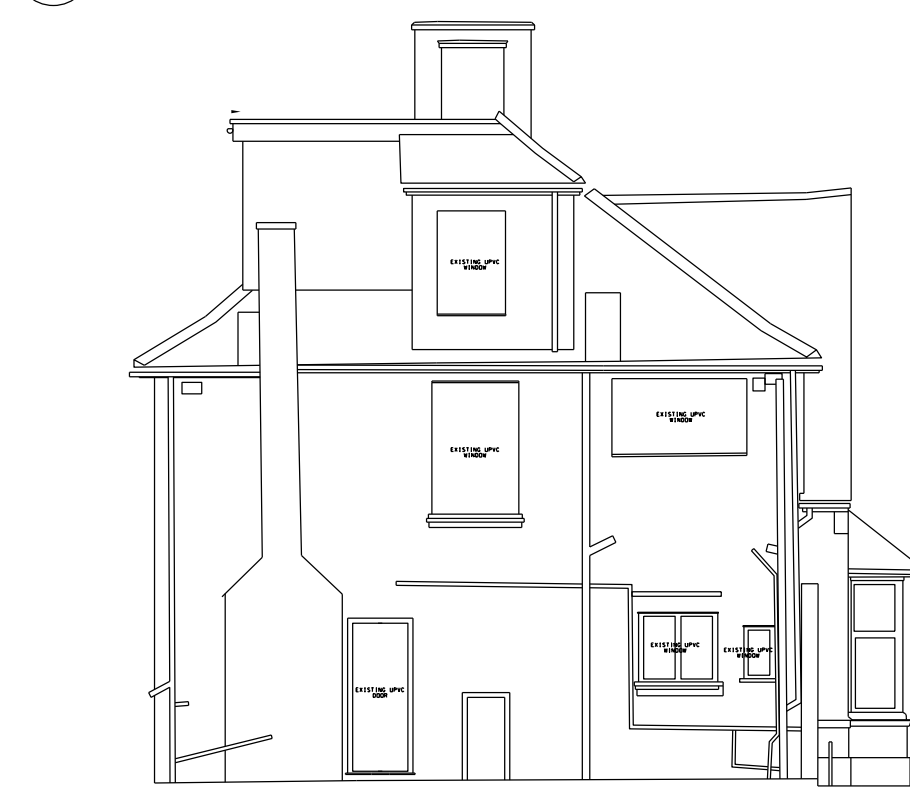


DATUM 55.00m
05 EXISTING SIDE ELEVATION
1:100

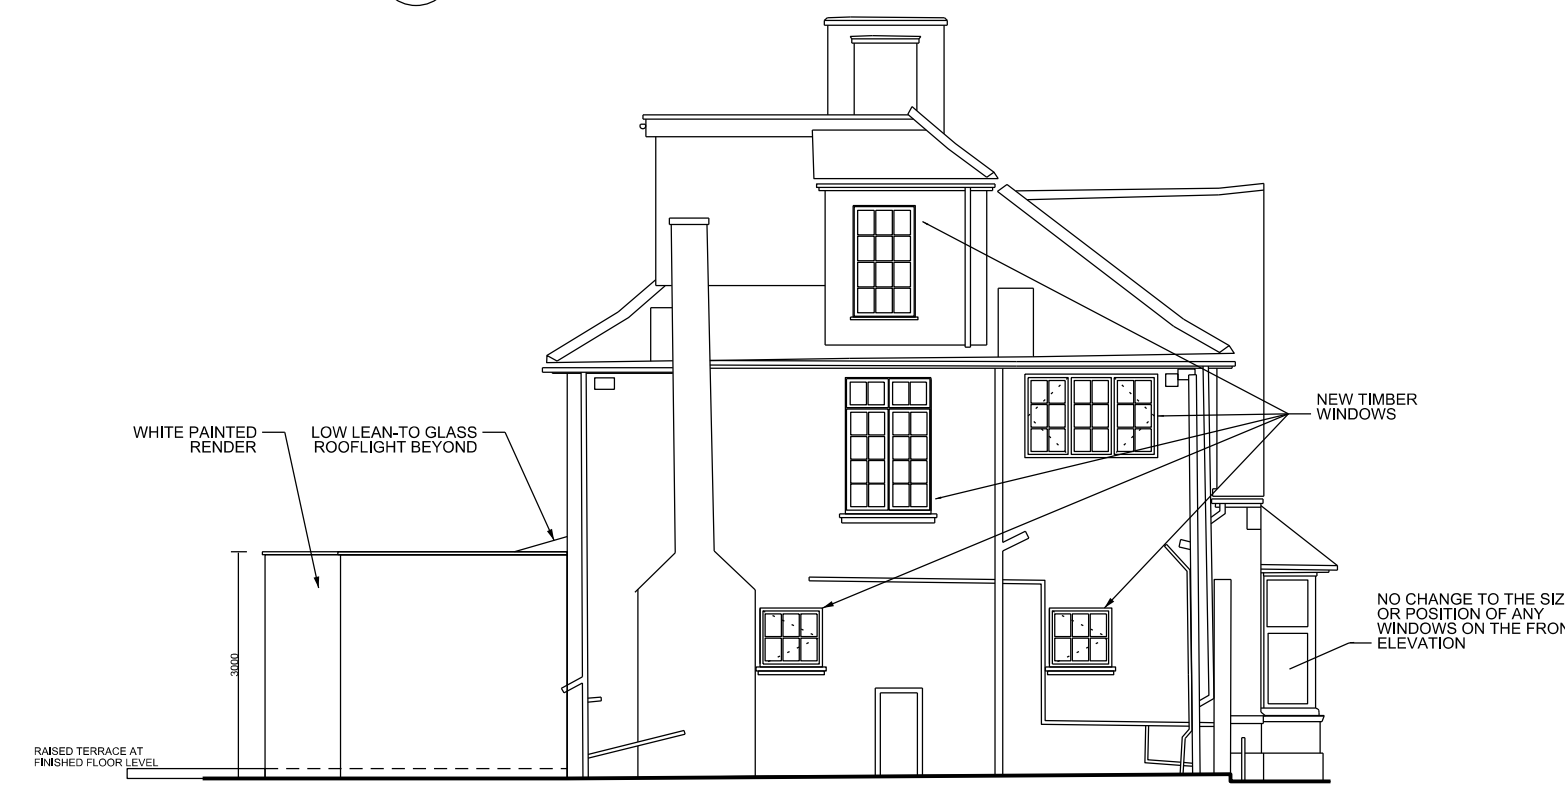


DATUM 55.00m
10 PROPOSED SIDE ELEVATION AND SITE SECTION
1:100

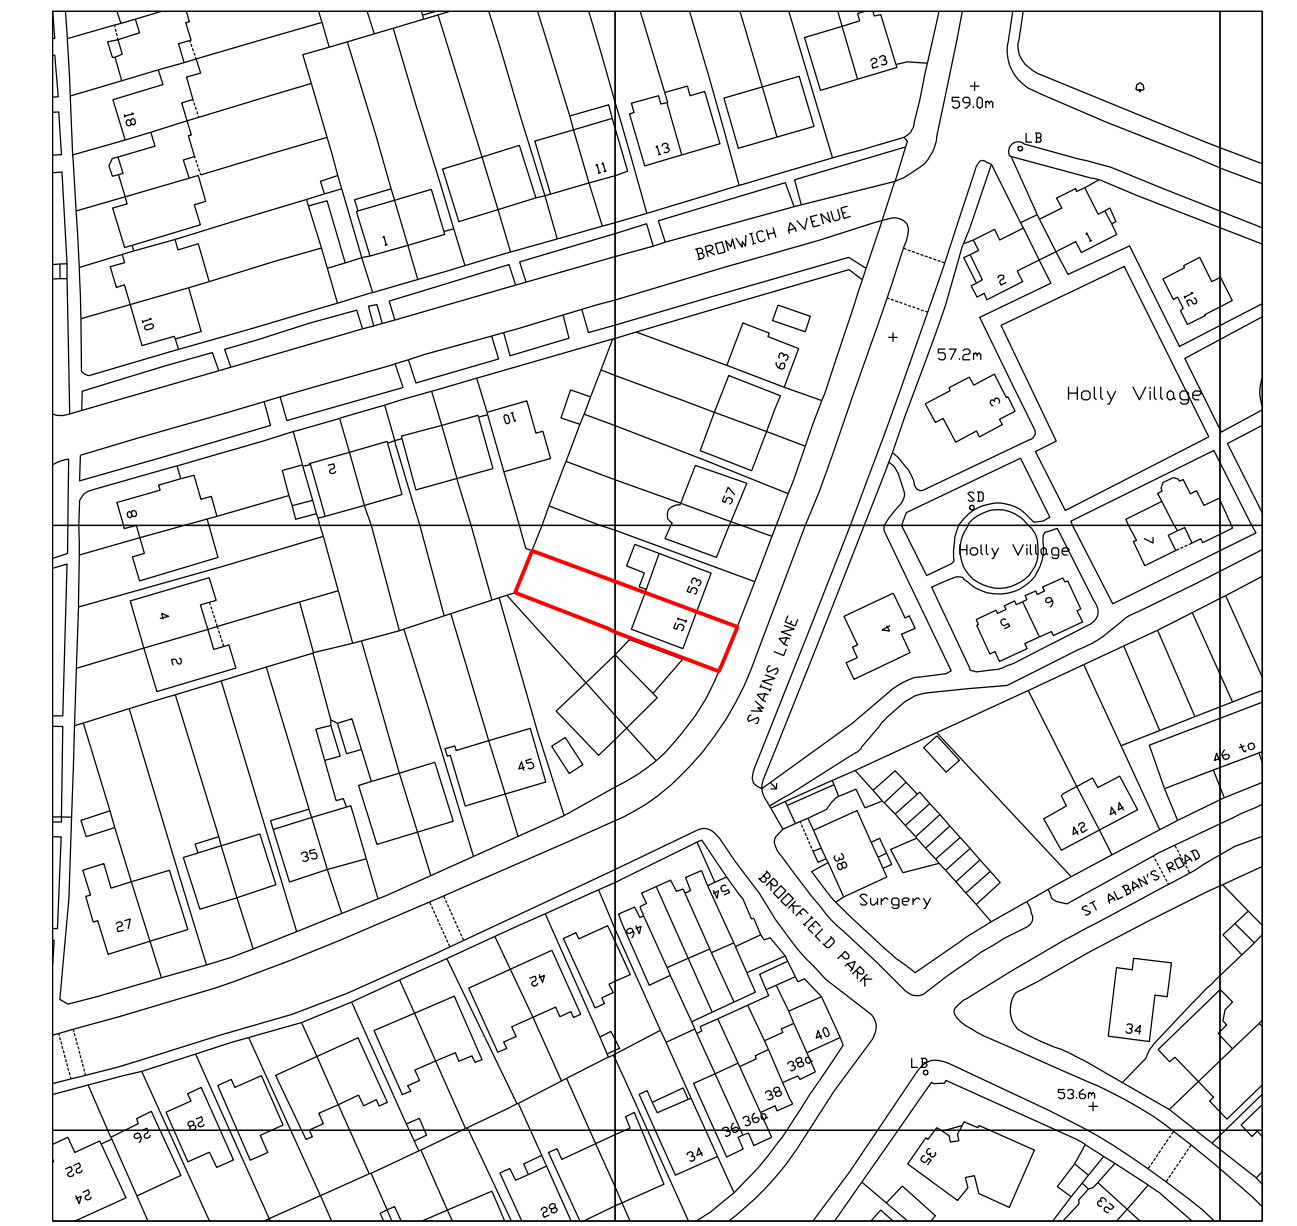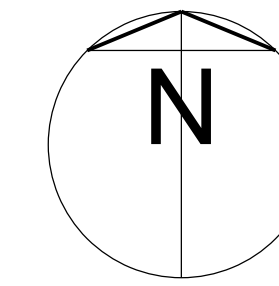

11 SITE LOCATION PLAN
1:1250

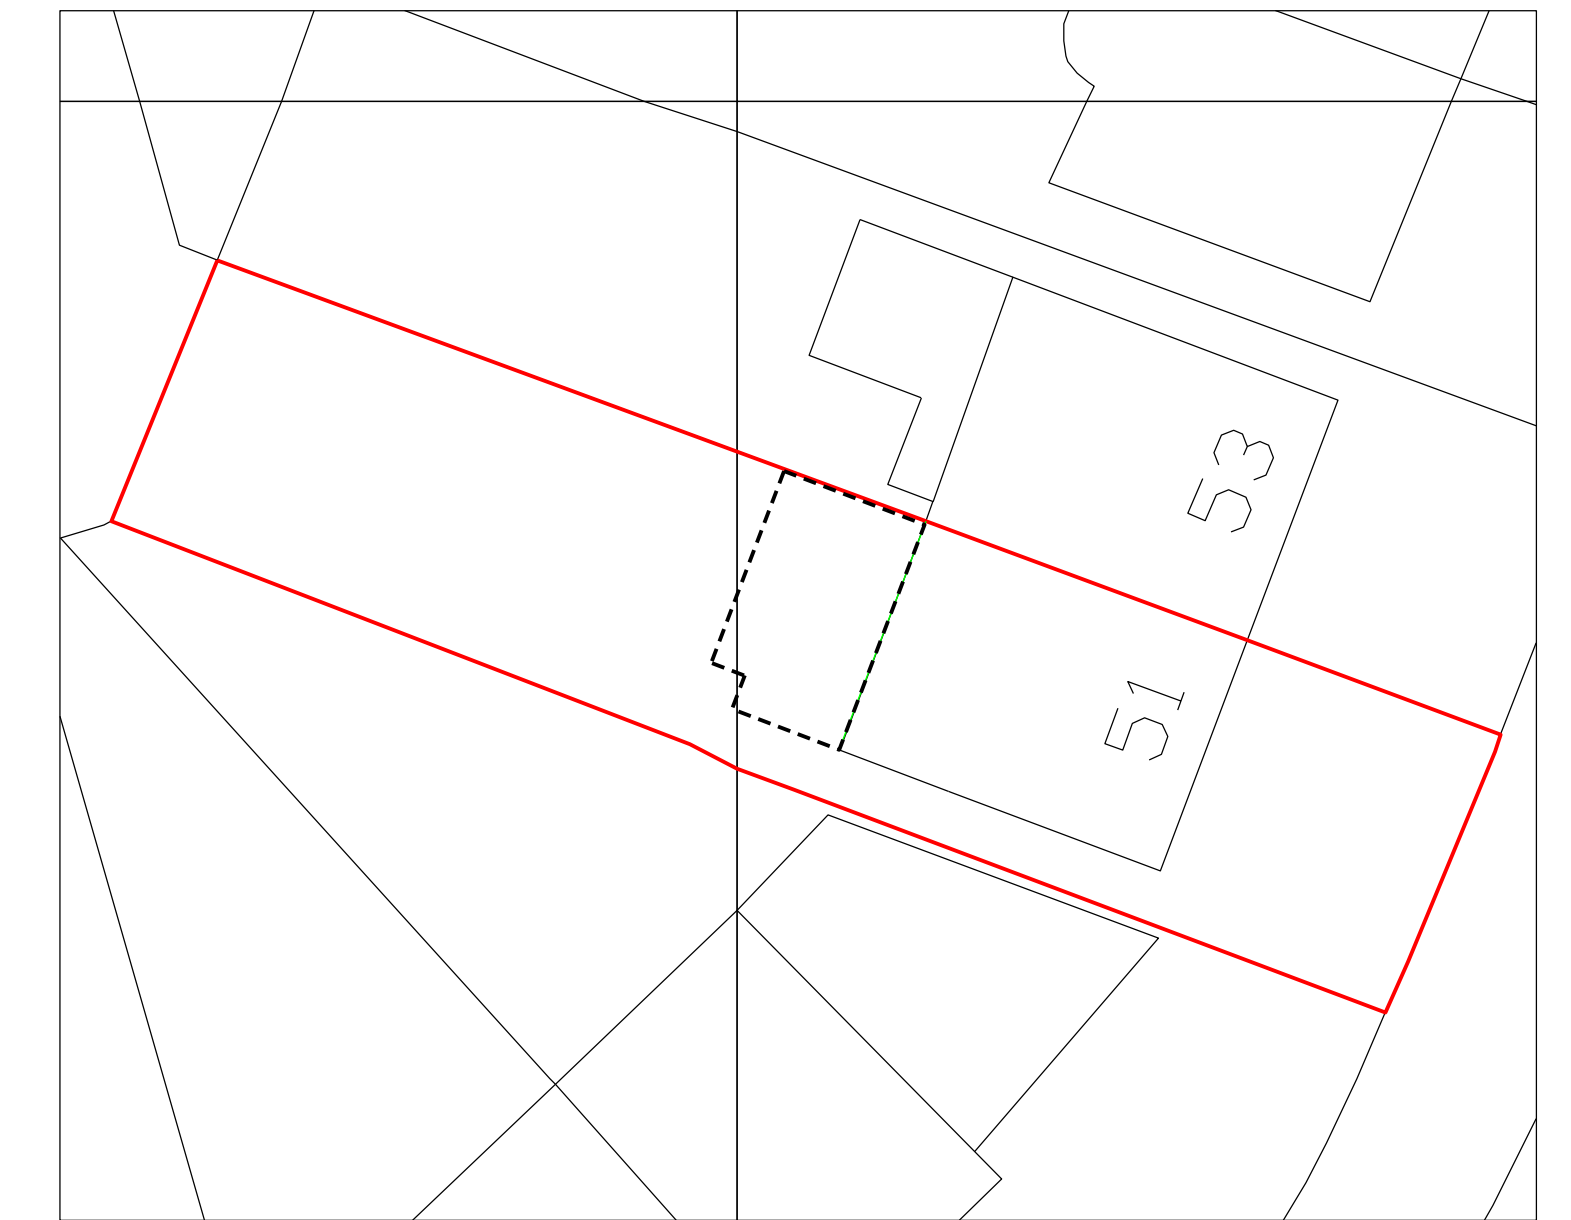

12 BLOCK PLAN
1:200

 

KIRKHAM SHEIDOW
ARCHITECTS

38 SWAN STREET BOXFORD SUDBURY
SUFFOLK CO10 5NZ
TEL 01787 211670
e-mail design@kirkhamsheidow.co.uk
MOBILE 07976 298123

PROJECT
51 SWAINS LANE,
HAMPSTEAD
LONDON N6 6QL

TITLE
EXISTING AND PROPOSED
PLANS AND ELEVATIONS
FOR EXTENSION AND
ALTERATIONS

SCALE 1:100, 1:200, 1:1250 @ A1

DATE JUNE 2014

NUMBER 1411 / 01 g