


(PART) EXISTING SOUTH ELEVATION Scale 1:100

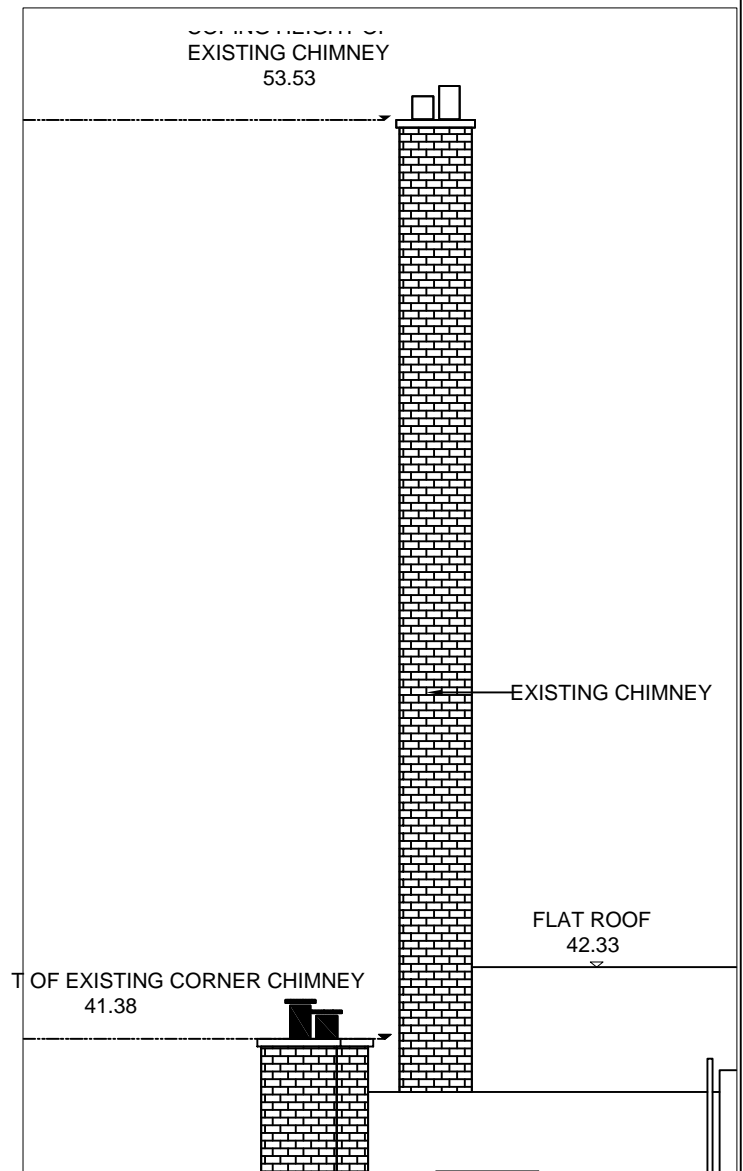

(PART) EXISTING EAST ELEVATION Scale 1:100

DO NOT SCALE FROM THIS DRAWING. WORK ONLY FROM FIGURED DIMENSIONS.	
ALL ERRORS AND OMISSIONS TO BE REPORTED TO THE ARCHITECT.	
THIS DRAWING TO BE READ IN CONJUNCTION WITH RELEVANT CONSULTANT'S DRAWINGS.	
OFFICE USE:	
PAGE SETUP: ----	SHEET SET:
PLOT SCALE: 1:1	STYLE TABLE: Monochrome.ctb
MOD. TIME: 10/21/2014 2:16:10 PM	PLOT DEVICE: PDF Complete
PLOT TIME: 10/21/2014 2:16:20 PM	MOD. BY: Francois Smith

Scott Tallon Walker Architects		10 Cromwell Place, South Kensington, SW7 2JN		Tel +44 20 75894949	
CLIENT UCLH	DRAWING ROSENHEIM DEMOLITION	CAD REF: K:\12\12046\ISSUE\2014\2014.10\2014.10.20			
PROJECT UCLH PHASE 4	CHIMNEY AT JEREMY BENTHAM PUB	PROJ. NO.	TYPE	DWG. NO.	ISSUE
SITE JEREMY BENTHAM PUB / ROSENHEIM	SCALE 1:100	12046-PLA-JB-002 P2			
	@A4	london@stwarchitects.com www.stwarchitects.com			

JB PUB