



PLAN OF AFFECTED AREA Scale 1:100

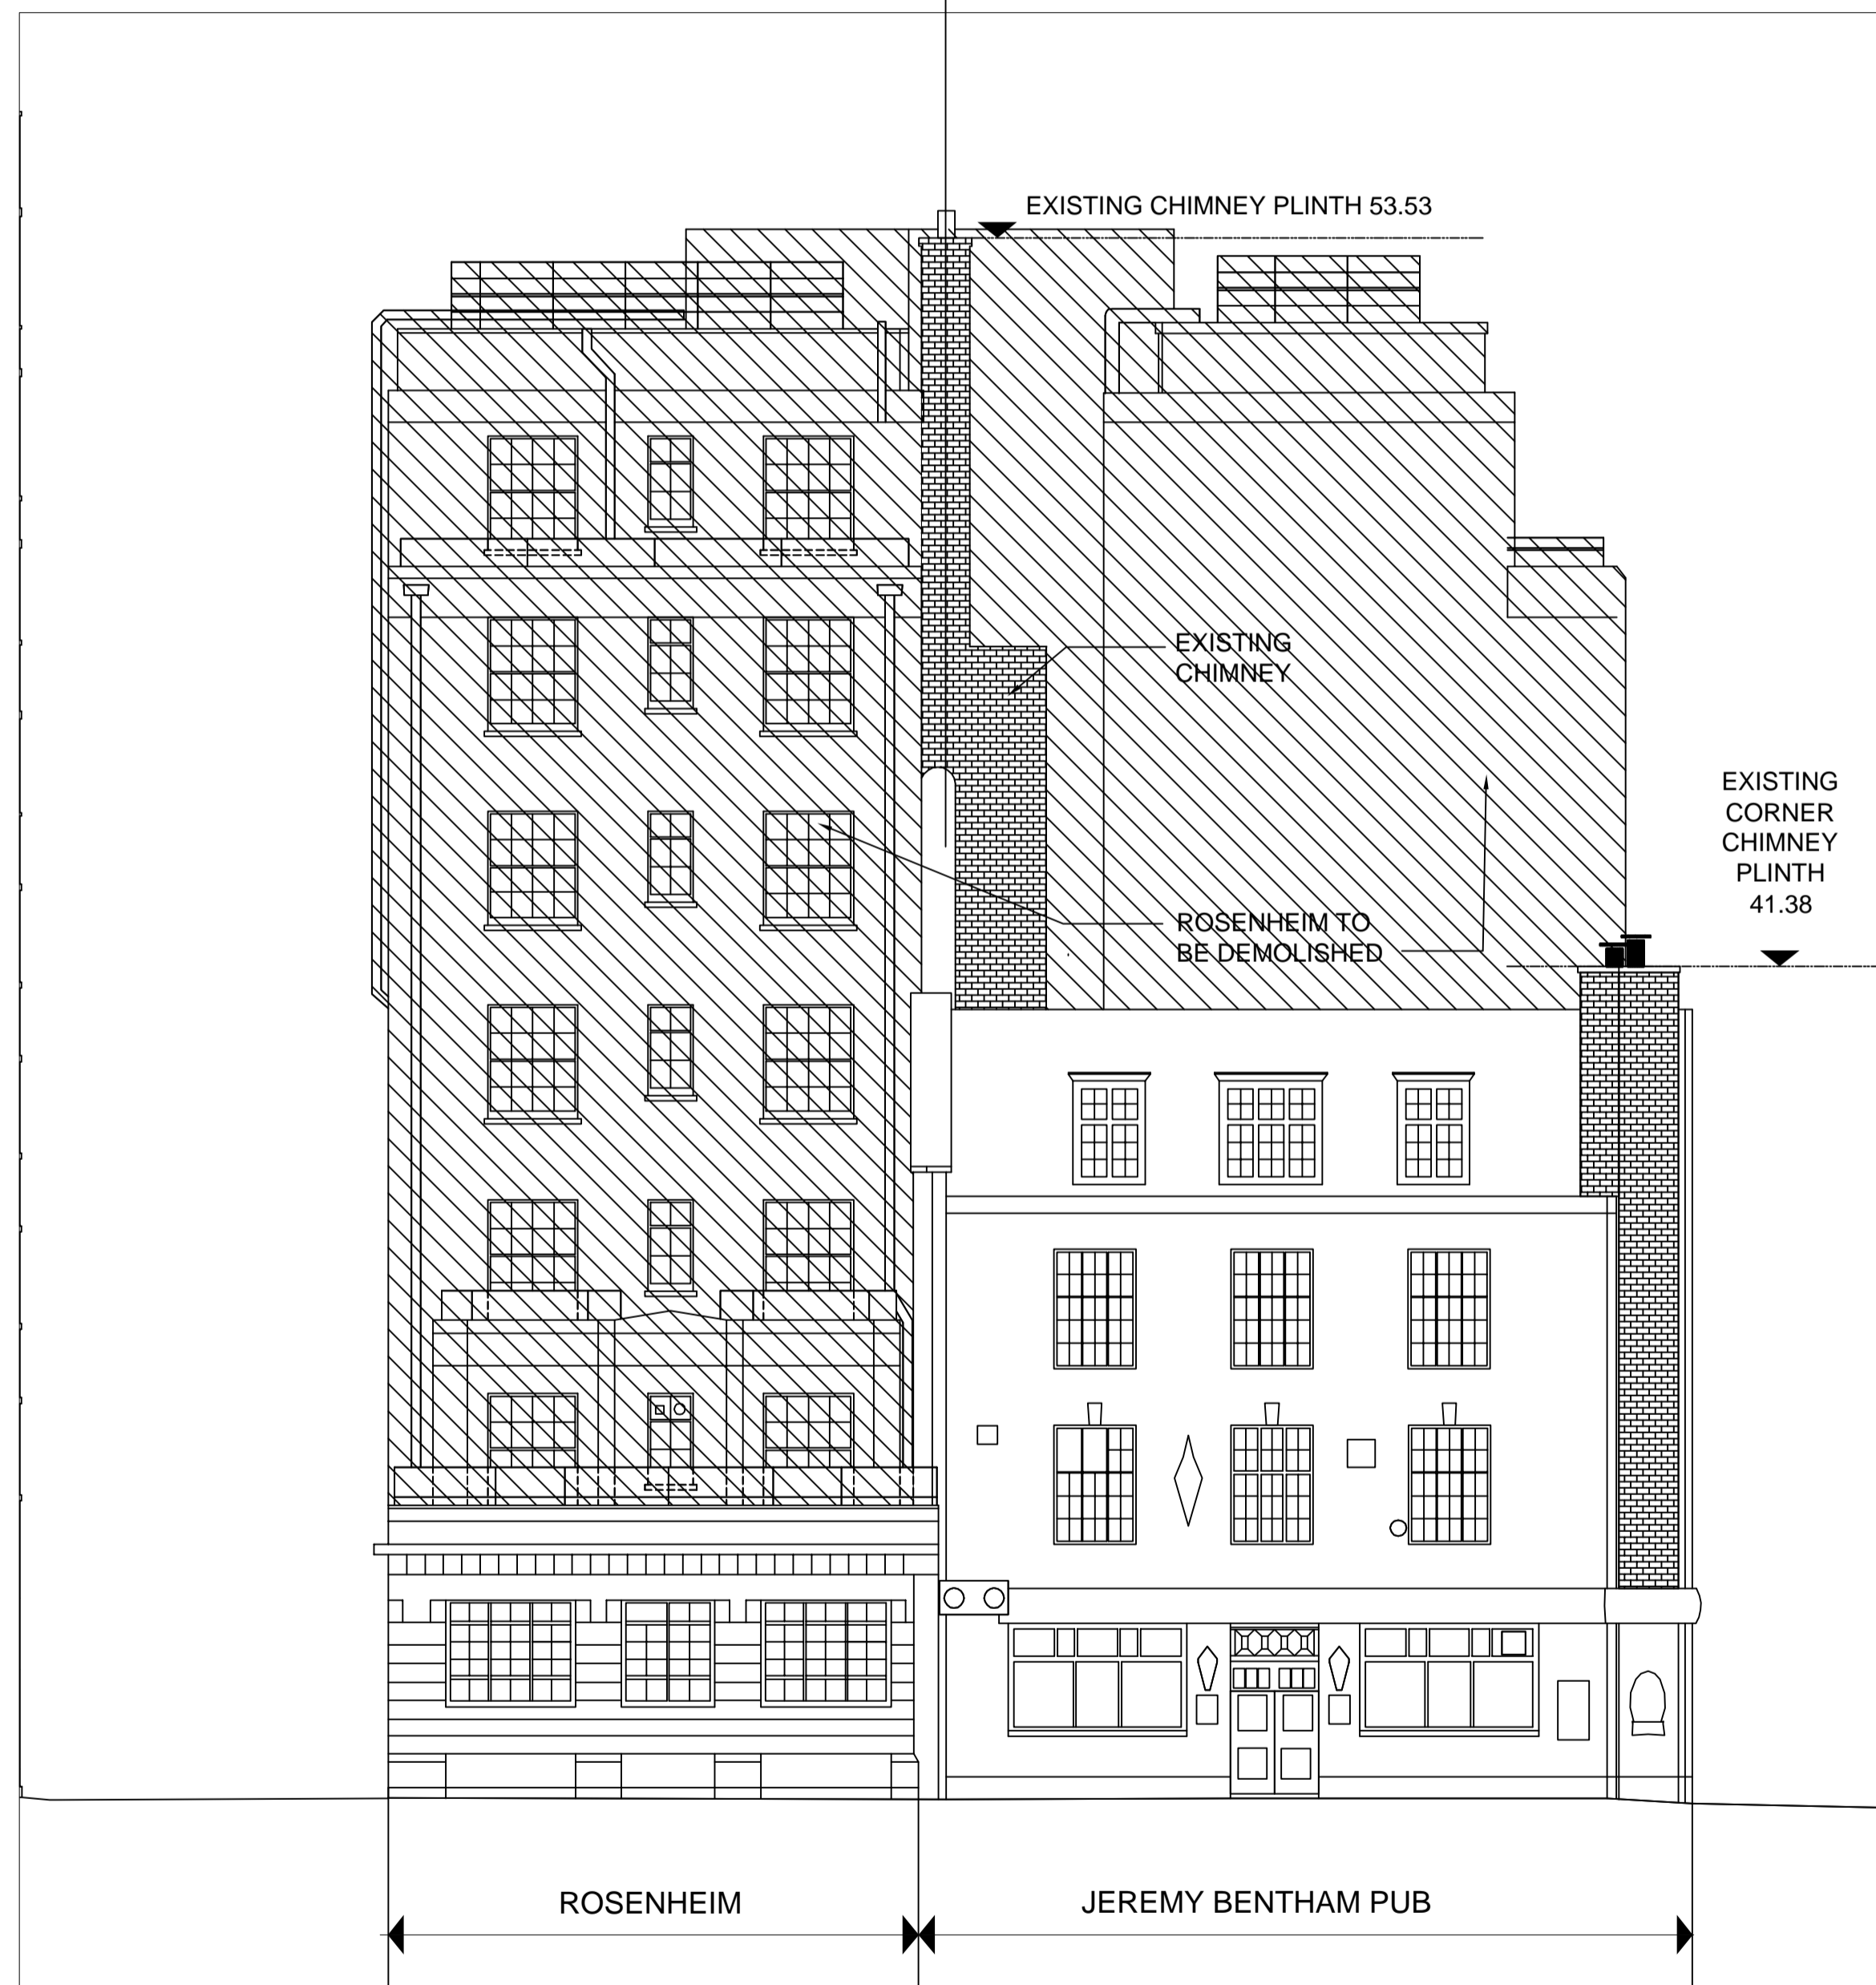

EXISTING SOUTH ELEVATION Scale 1:100

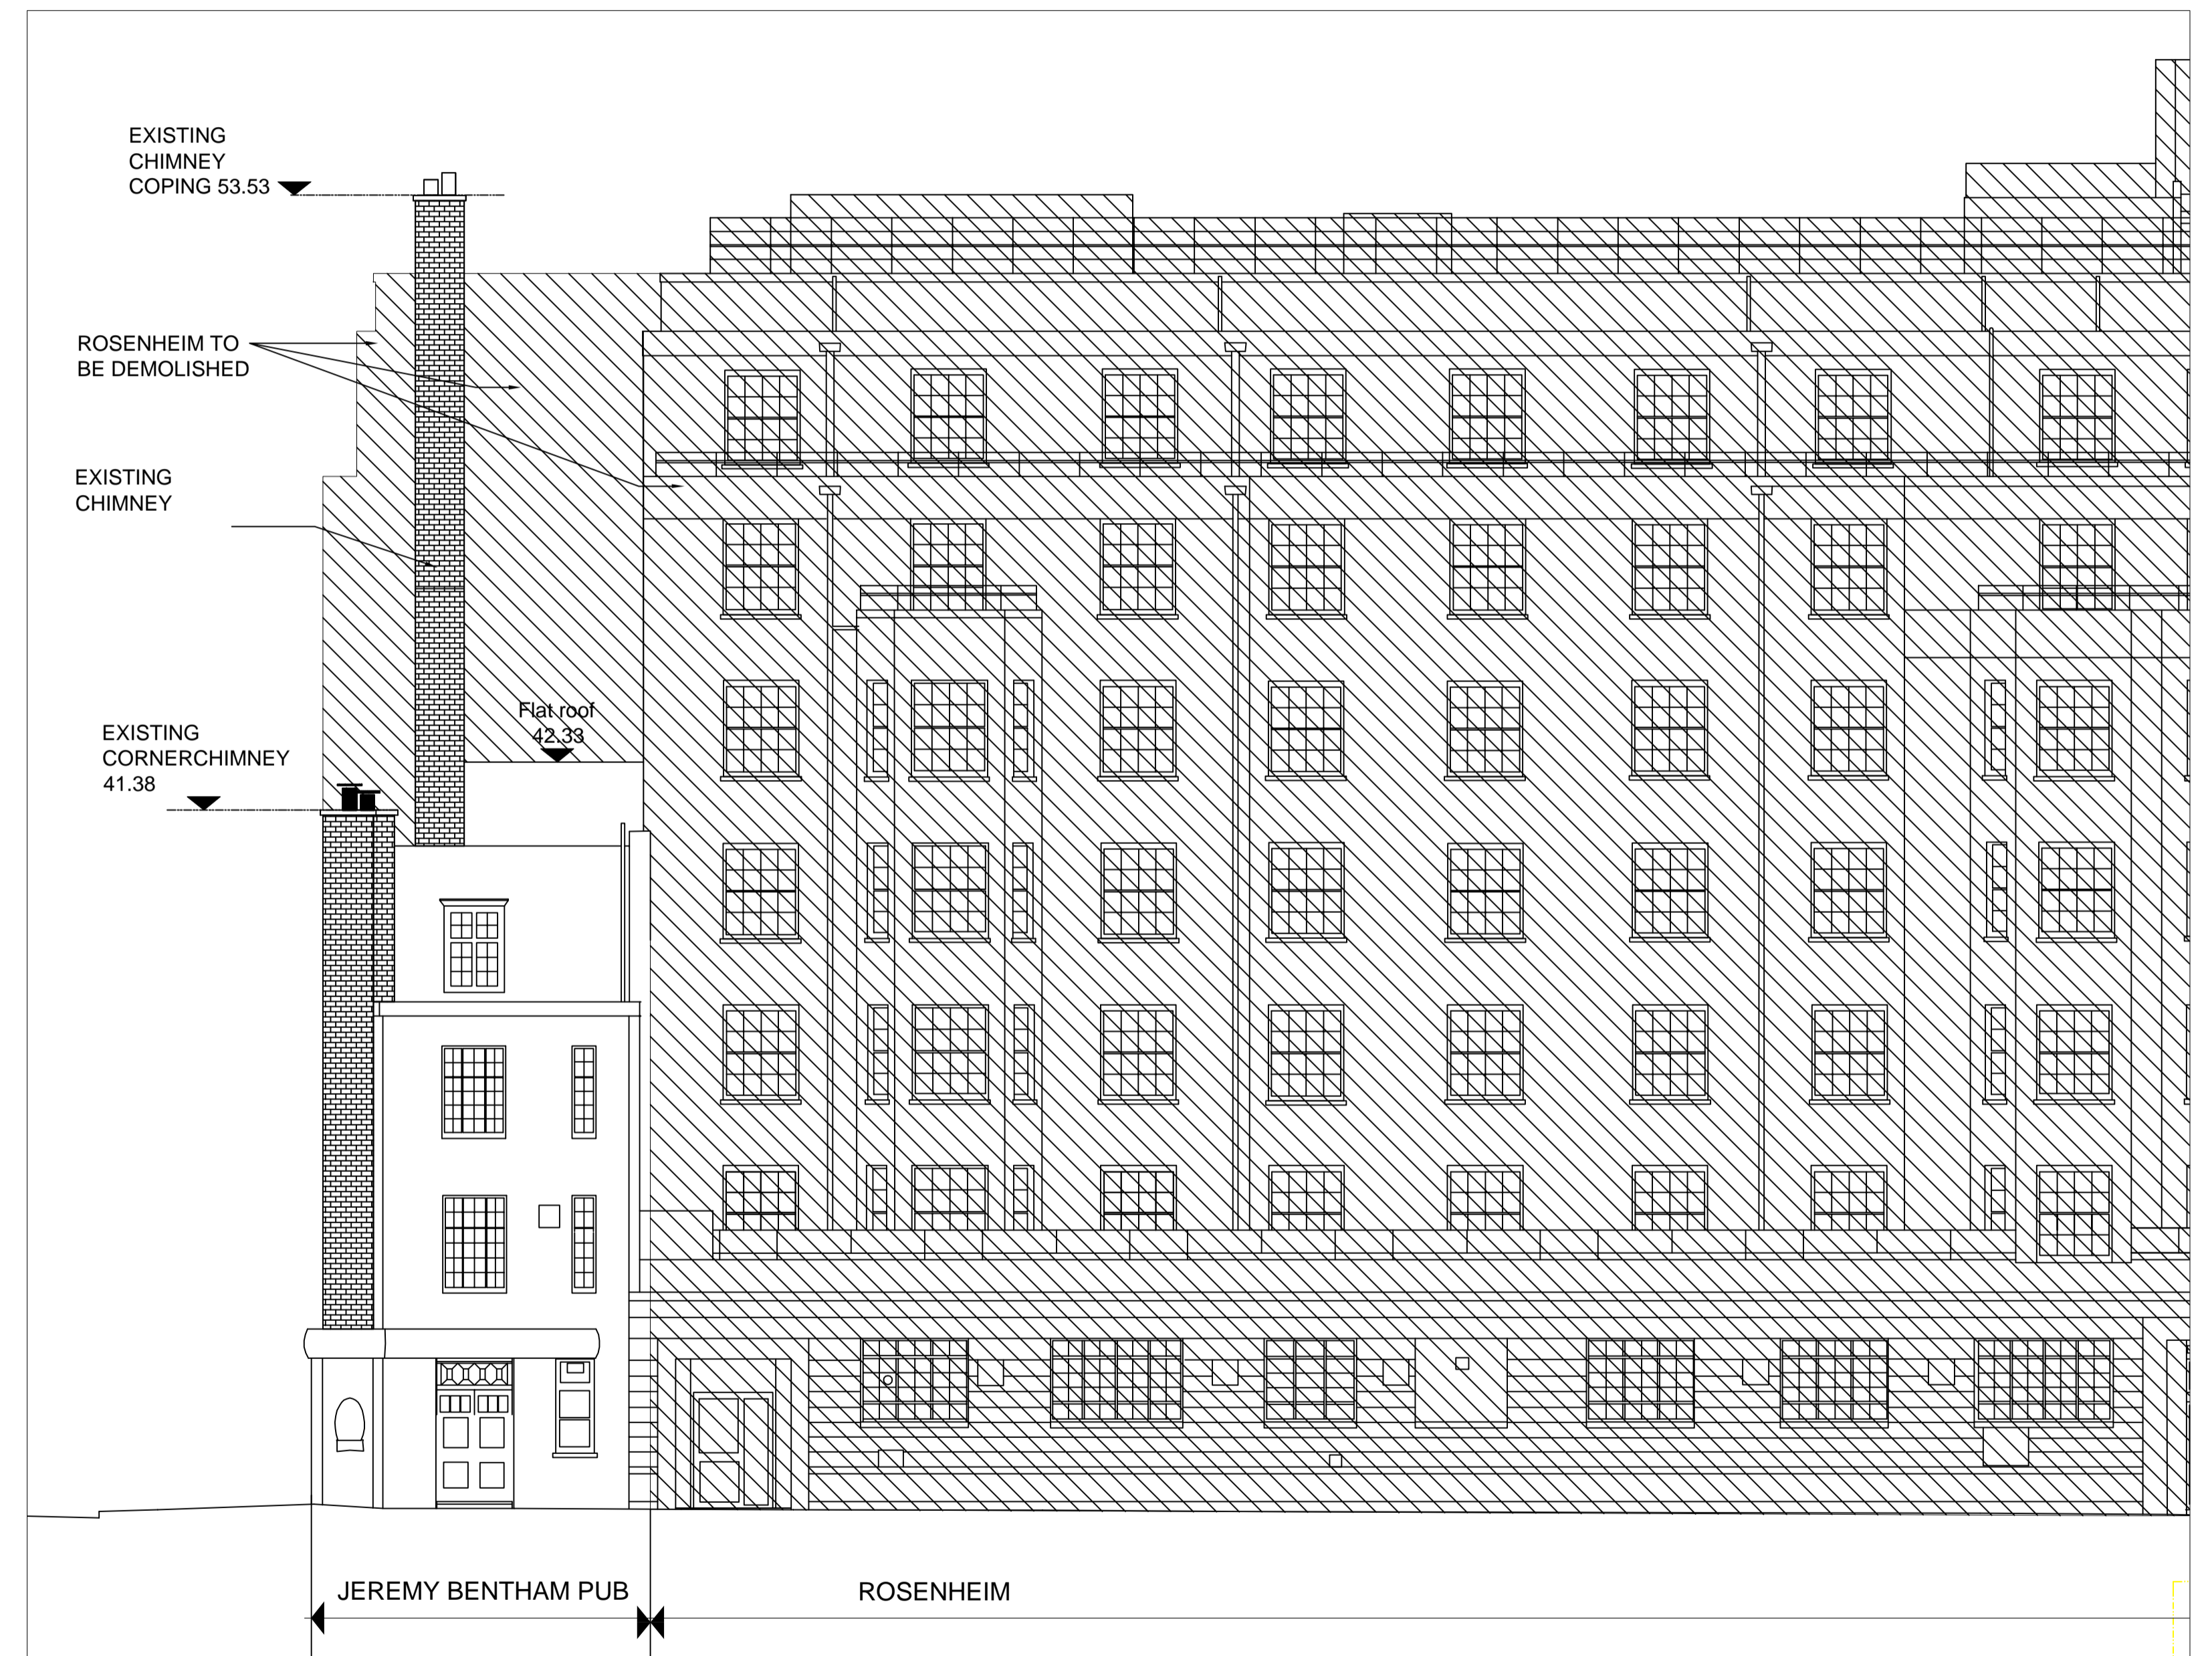

(PART) EXISTING EAST ELEVATION Scale 1:100

DO NOT SCALE FROM THIS DRAWING. WORK ONLY FROM FIGURED DIMENSIONS.	
ALL ERRORS AND OMISSIONS TO BE REPORTED TO THE ARCHITECT.	
THIS DRAWING TO BE READ IN CONJUNCTION WITH RELEVANT CONSULTANT'S DRAWINGS.	
OFFICE USE:	
PAGE SETUP: ----	SHEET SET:
PLOT SCALE: 1:1	STYLE TABLE: Monochrome.ctb
MOD. TIME: 10/21/2014 2:13:55 PM	PLOT DEVICE:
PLOT TIME: 10/21/2014 2:14:14 PM	MOD. BY: Francois Smith

ORIG.	CHK.	DATE	ISSUE

NOTES AND DRAWING OF PROPOSED CHIMNEY REMOVED	FCS	RG	20/10/2014	P2
DRAFT	FCS	RG	30/09/2014	P1
	ORIG.	CHK.	DATE	ISSUE

<b>Scott Tallon Walker Architects</b>		10 Cromwell Place, South Kensington, SW7 2JN		Tel. +44 20 75894949	
CLIENT UCLH	DRAWING ROSENHEIM DEMOLITION	CAD REF: K:\12\12046\ISSUE\2014\2014.10\2014.10.20			
PROJECT PHASE 4	CHIMNEY AT JEREMY BENTHAM PUB	PROJ. NO.	TYPE	DWG. NO.	ISSUE
SITE JEREMY BENTHAM	SCALE 1:100	PROJECT ARCHITECT EOIN O'MORAIN	12046-PLA-JB-003 P2		
		london@starchitecture.com www.starchitecture.com			