




Notes:
 1. Do not scale. Dimensions govern.
 2. All dimensions are in metres unless noted otherwise.
 3. All dimensions to be verified on site before proceeding with the work.
 4. The designer shall be notified in writing of any discrepancies.

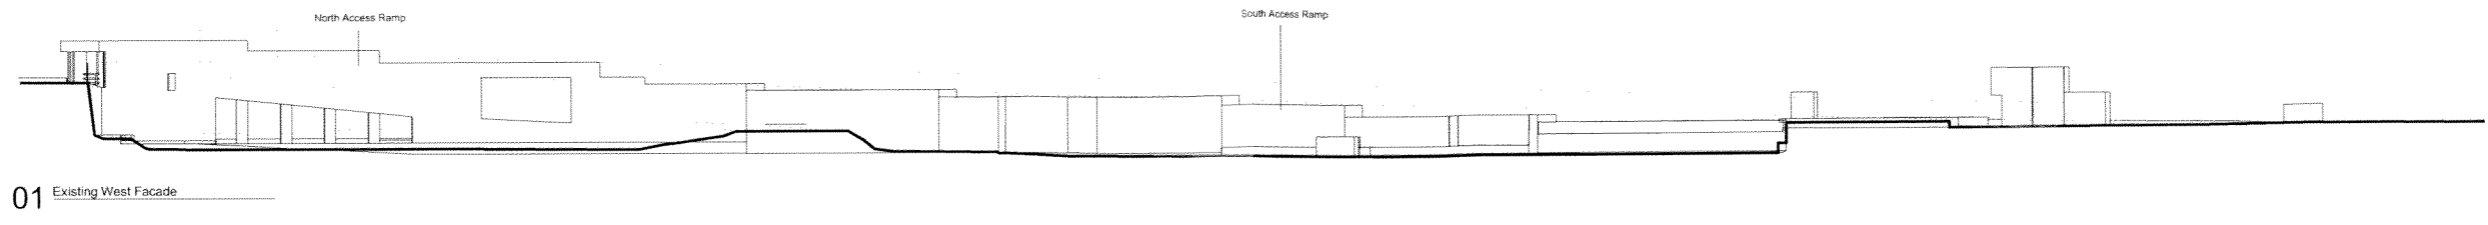


01 Existing West Facade

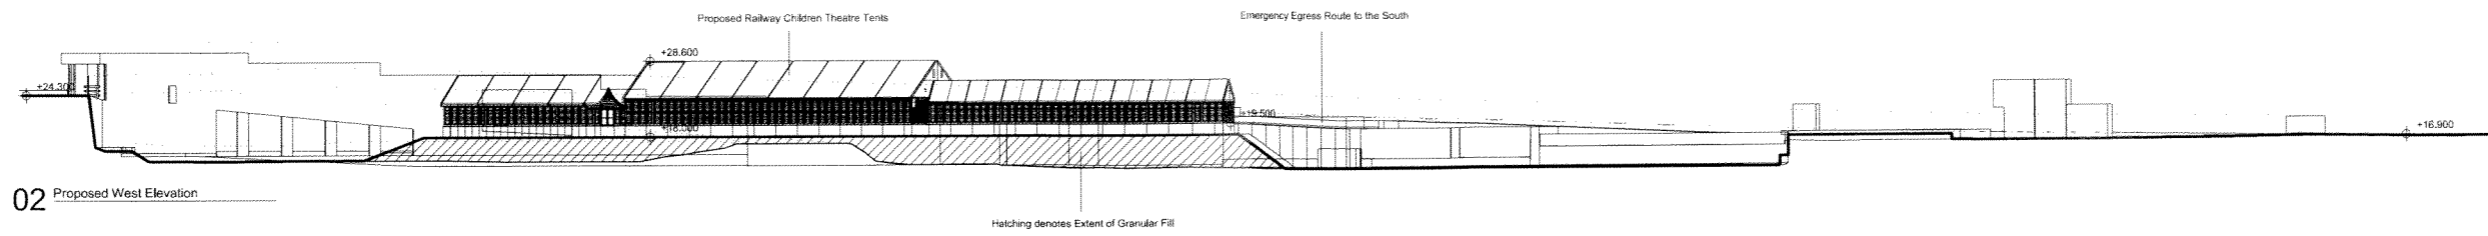


02 Proposed West Elevation

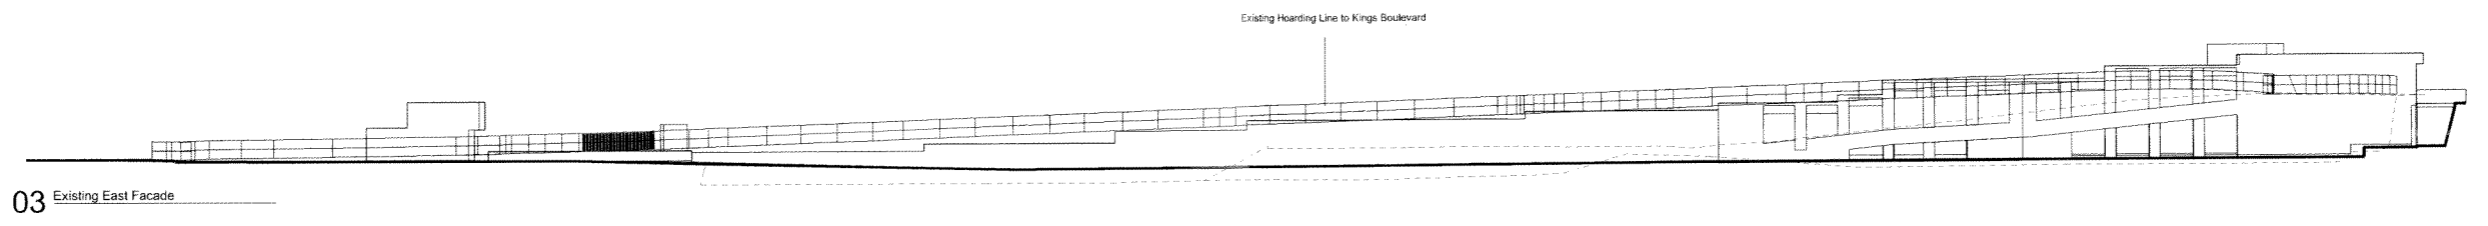


03 Existing East Facade

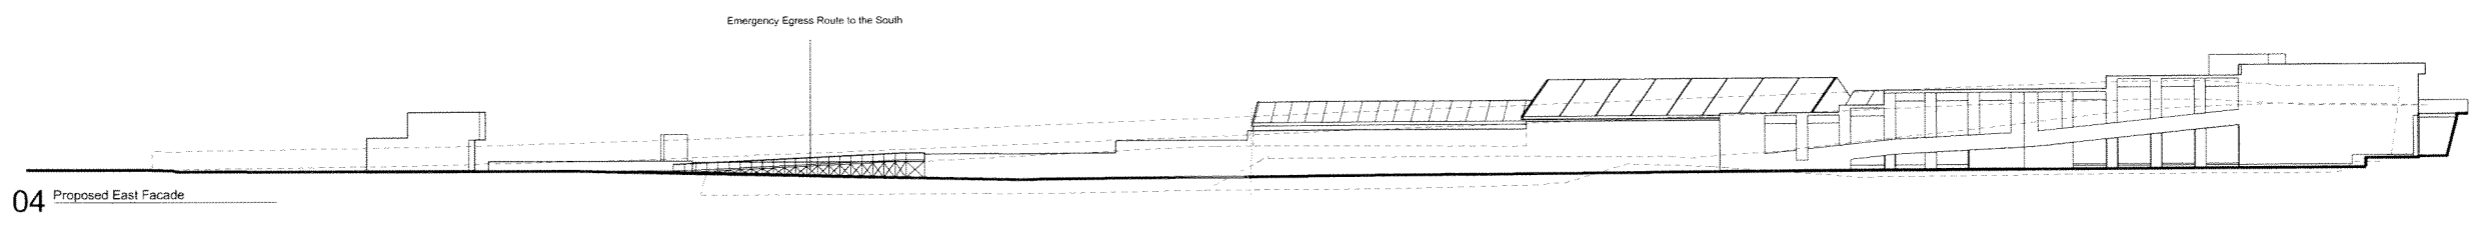


04 Proposed East Facade

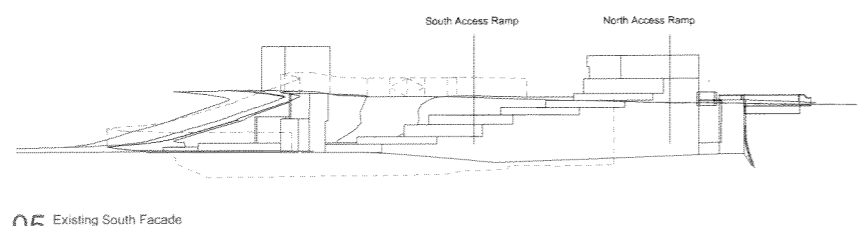


05 Existing South Facade

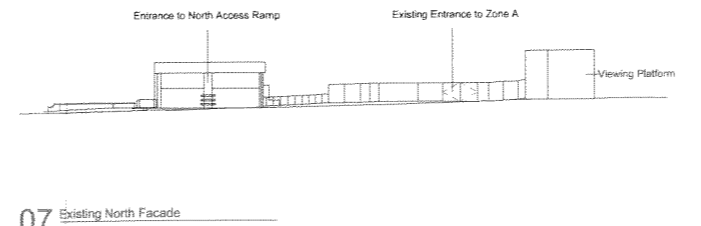

07 Existing North Facade

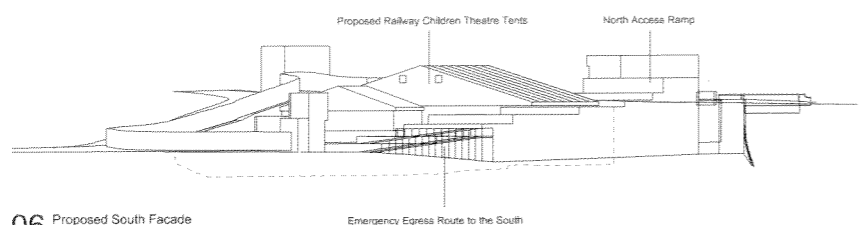

06 Proposed South Facade

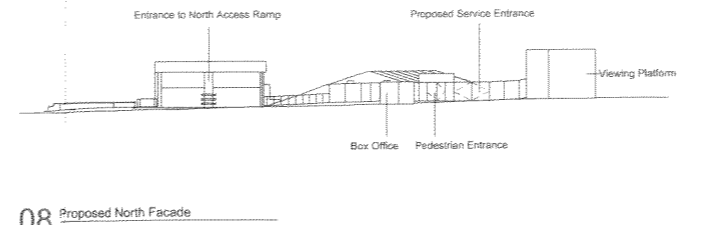

08 Proposed North Facade

Rev	Date	Description	Checked
-	16.10.14	For Information	mg

atomik architecture
 Atomik Architecture
 26 Shackleton Lane London E8 2EZ
 T: +44 (0) 207 923 3091
 E: info@atomikarchitecture.com
 W: atomikarchitecture.com

Project		
The Railway Children Theatre		
Title		
Existing and Proposed Elevations		
Project No.	Scale	Drawing Size
150	1:500	A1
Drawing No.	Revision	
P-TRC-KX-14-008	-	