



PART PLAN OF PROPOSED EXTERNAL AREA - 1:50@A1

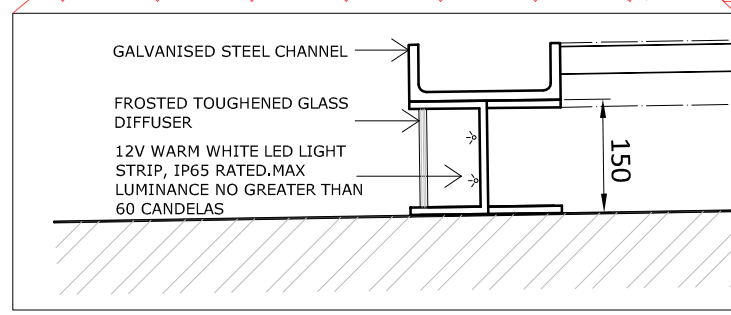

INDICATIVE DETAIL OF LIGHT BOX - 1:5@A1

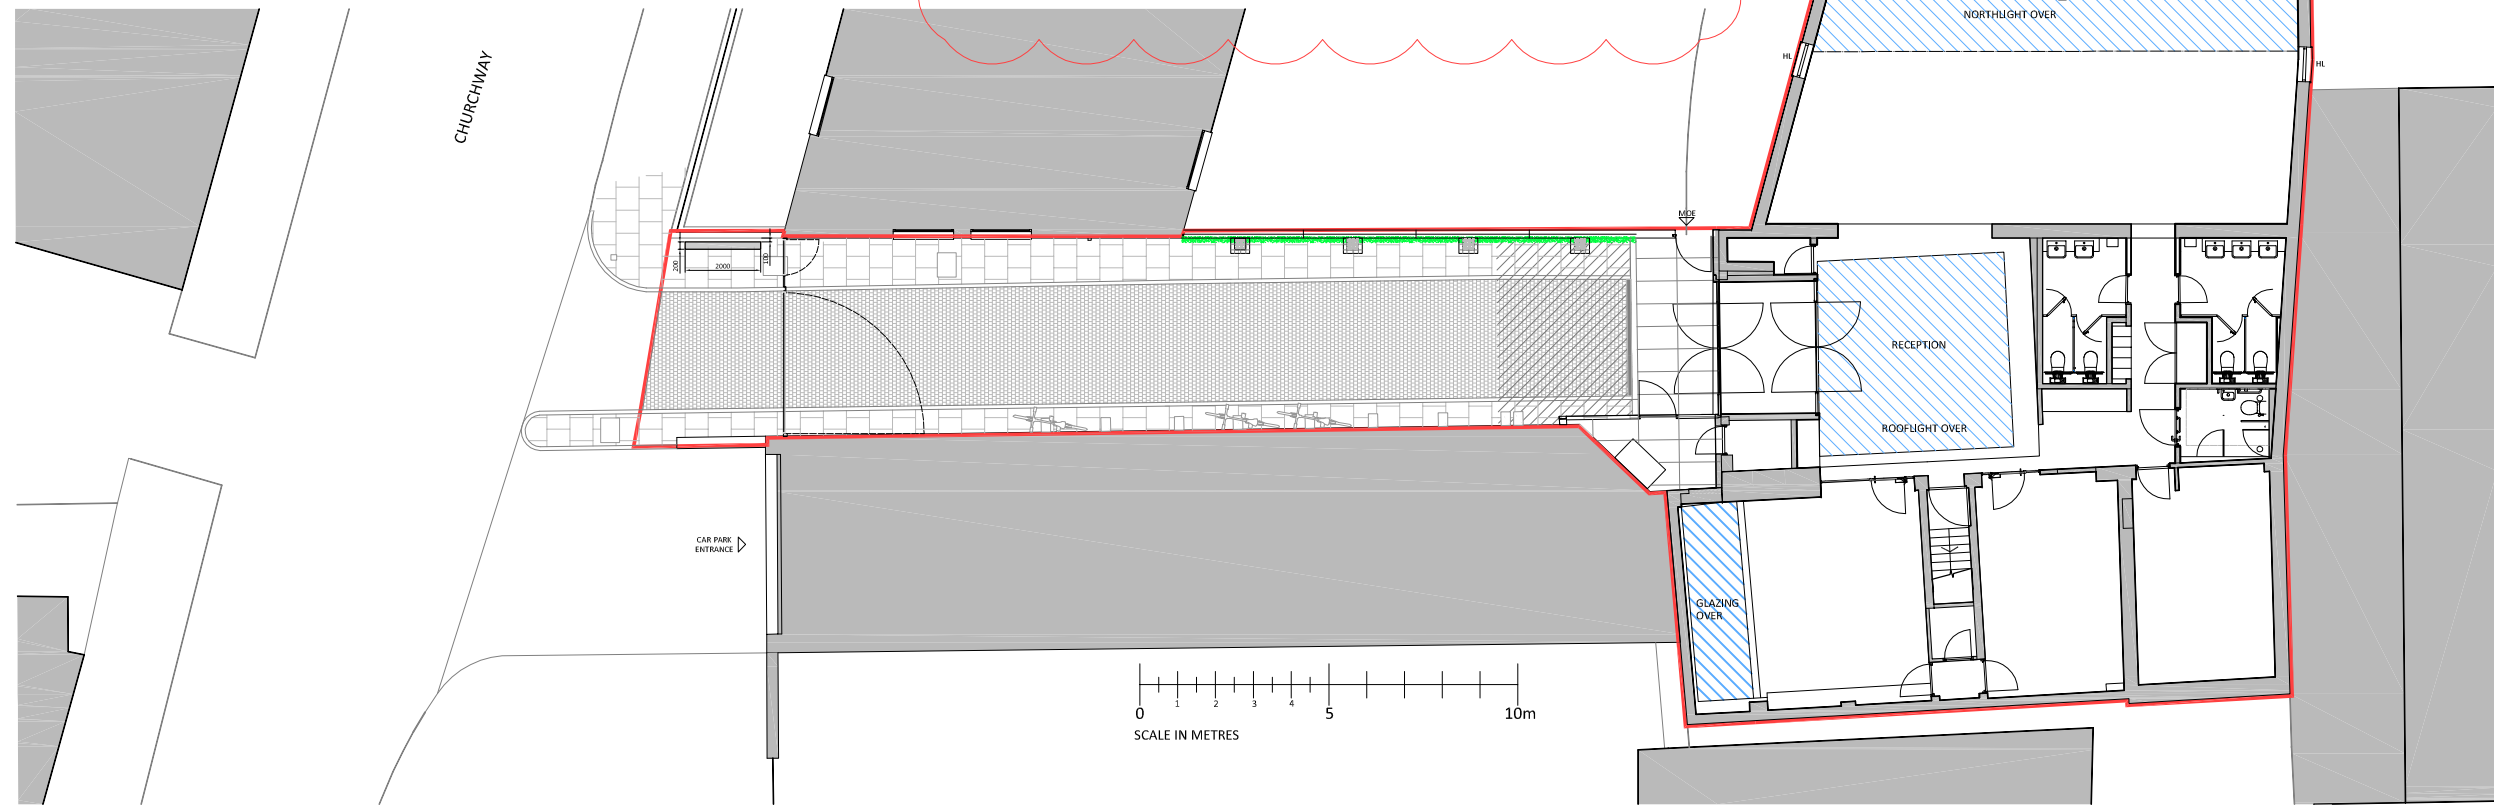

PROPOSED GROUND FLOOR PLAN - 1:100@A1

**KEY:**

- APPLICATION BOUNDARY
- SKYLIGHT OVER

**PLANNING ISSUE**

|          |          |                                       |       |         |
|----------|----------|---------------------------------------|-------|---------|
| 02       | 09.10.14 | Further info on gates; PLANNING ISSUE | SK    | IW      |
| 01       | 26.09.14 | PLANNING ISSUE                        | SK    | IW      |
| 00       | 18.07.14 | FIRST ISSUE                           | CE    | IW      |
| REVISION | DATE     | DESCRIPTION                           | DRAWN | CHECKED |



**NJA**  
**40 CHURCHWAY, NW1**  
**PROPOSED GROUND FLOOR PLAN**

|             |             |              |
|-------------|-------------|--------------|
| PROJECT NO. | DRAWING NO. | REVISION NO. |
| <b>3848</b> | <b>105</b>  | <b>02</b>    |

|                       |          |          |       |         |
|-----------------------|----------|----------|-------|---------|
| SCALE                 | DATE     | STATUS   | DRAWN | CHECKED |
| 1:100 @ A1<br>1:50@A1 | 26.09.14 | Planning | CE    | IW      |