


Notes:
 1. Do not scale. Dimensions govern.
 2. All dimensions are in metres unless noted otherwise.
 3. All dimensions to be verified on site before proceeding.
 4. The designer shall be notified in writing of any discrepancy.

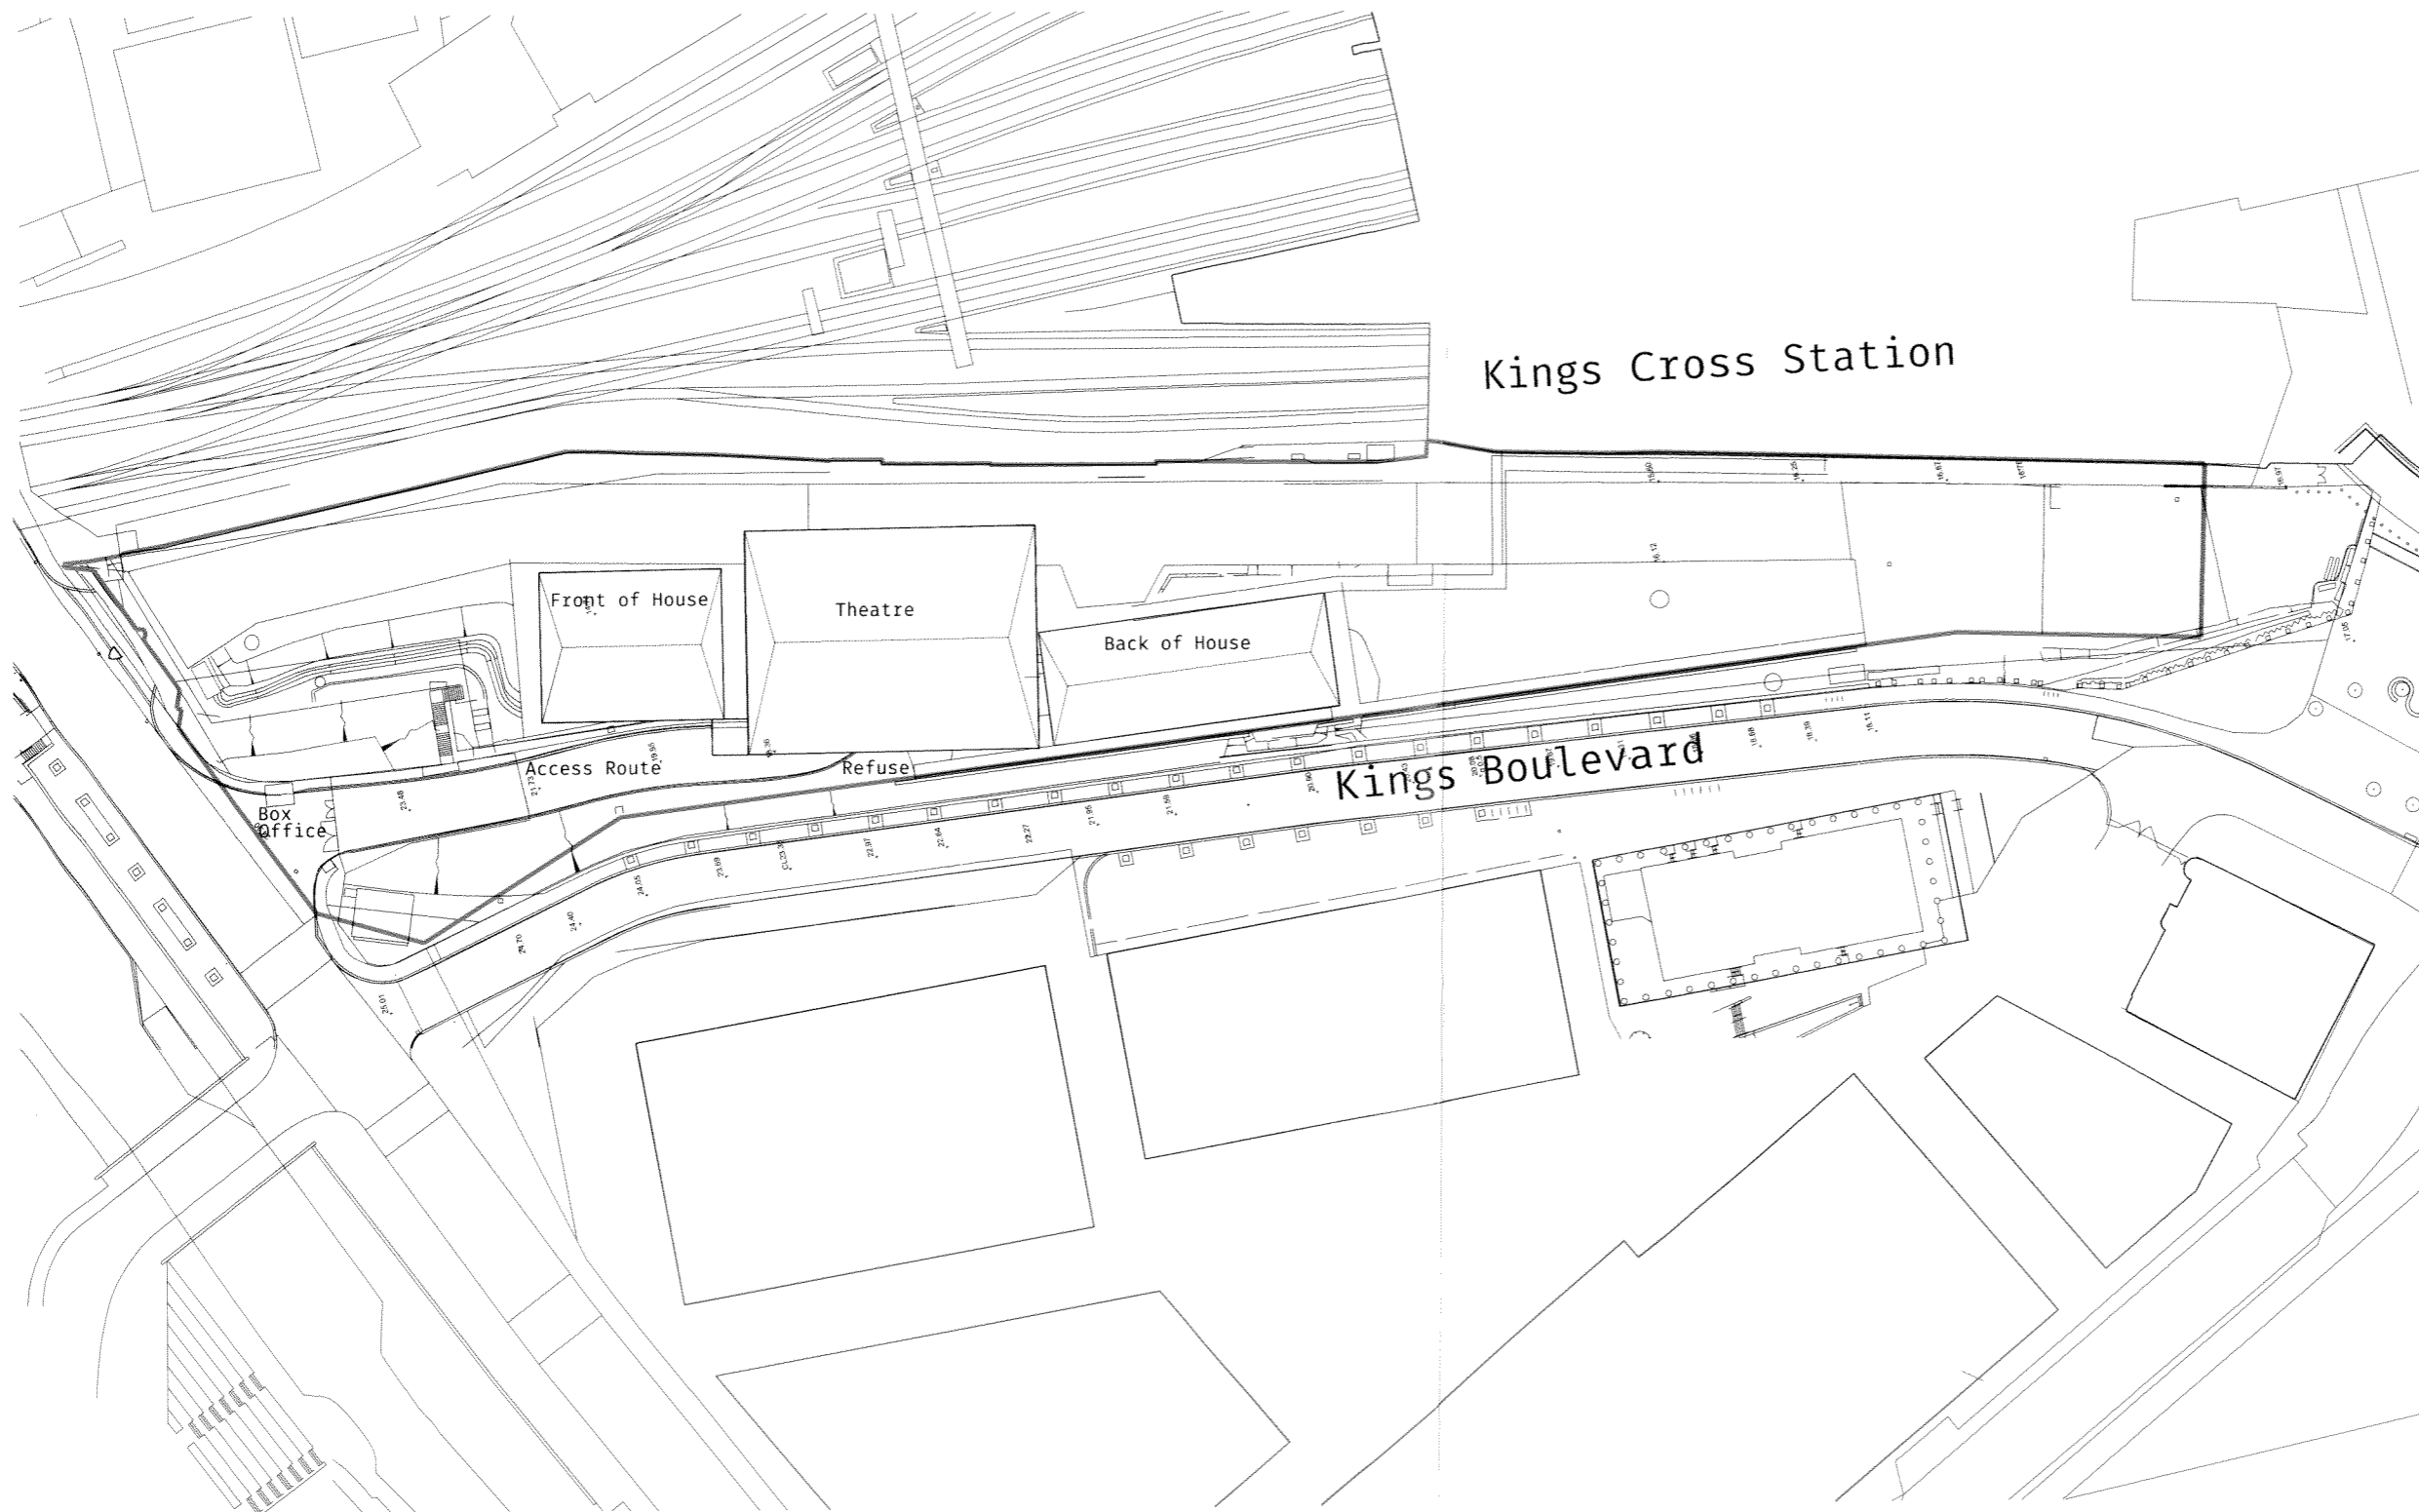

Site Boundary



Rev	Date	Description	Checked

**atomik
architecture**

Atomik Architecture
 26 Shackelwell Lane London E8 2E2
 T: +44 (0) 207 923 3891
 E: info@atomikarchitecture.com
 W: atomikarchitecture.com

Project
 The Railway Children Theatre

Title
 Roof Plan

Project No.	Scale	Drawing Size
150	1:50	A1

Drawing No.	Revision
P-TRC-KX-14-007	-