


Do not scale off this drawing.
Figured dimensions only to be used.

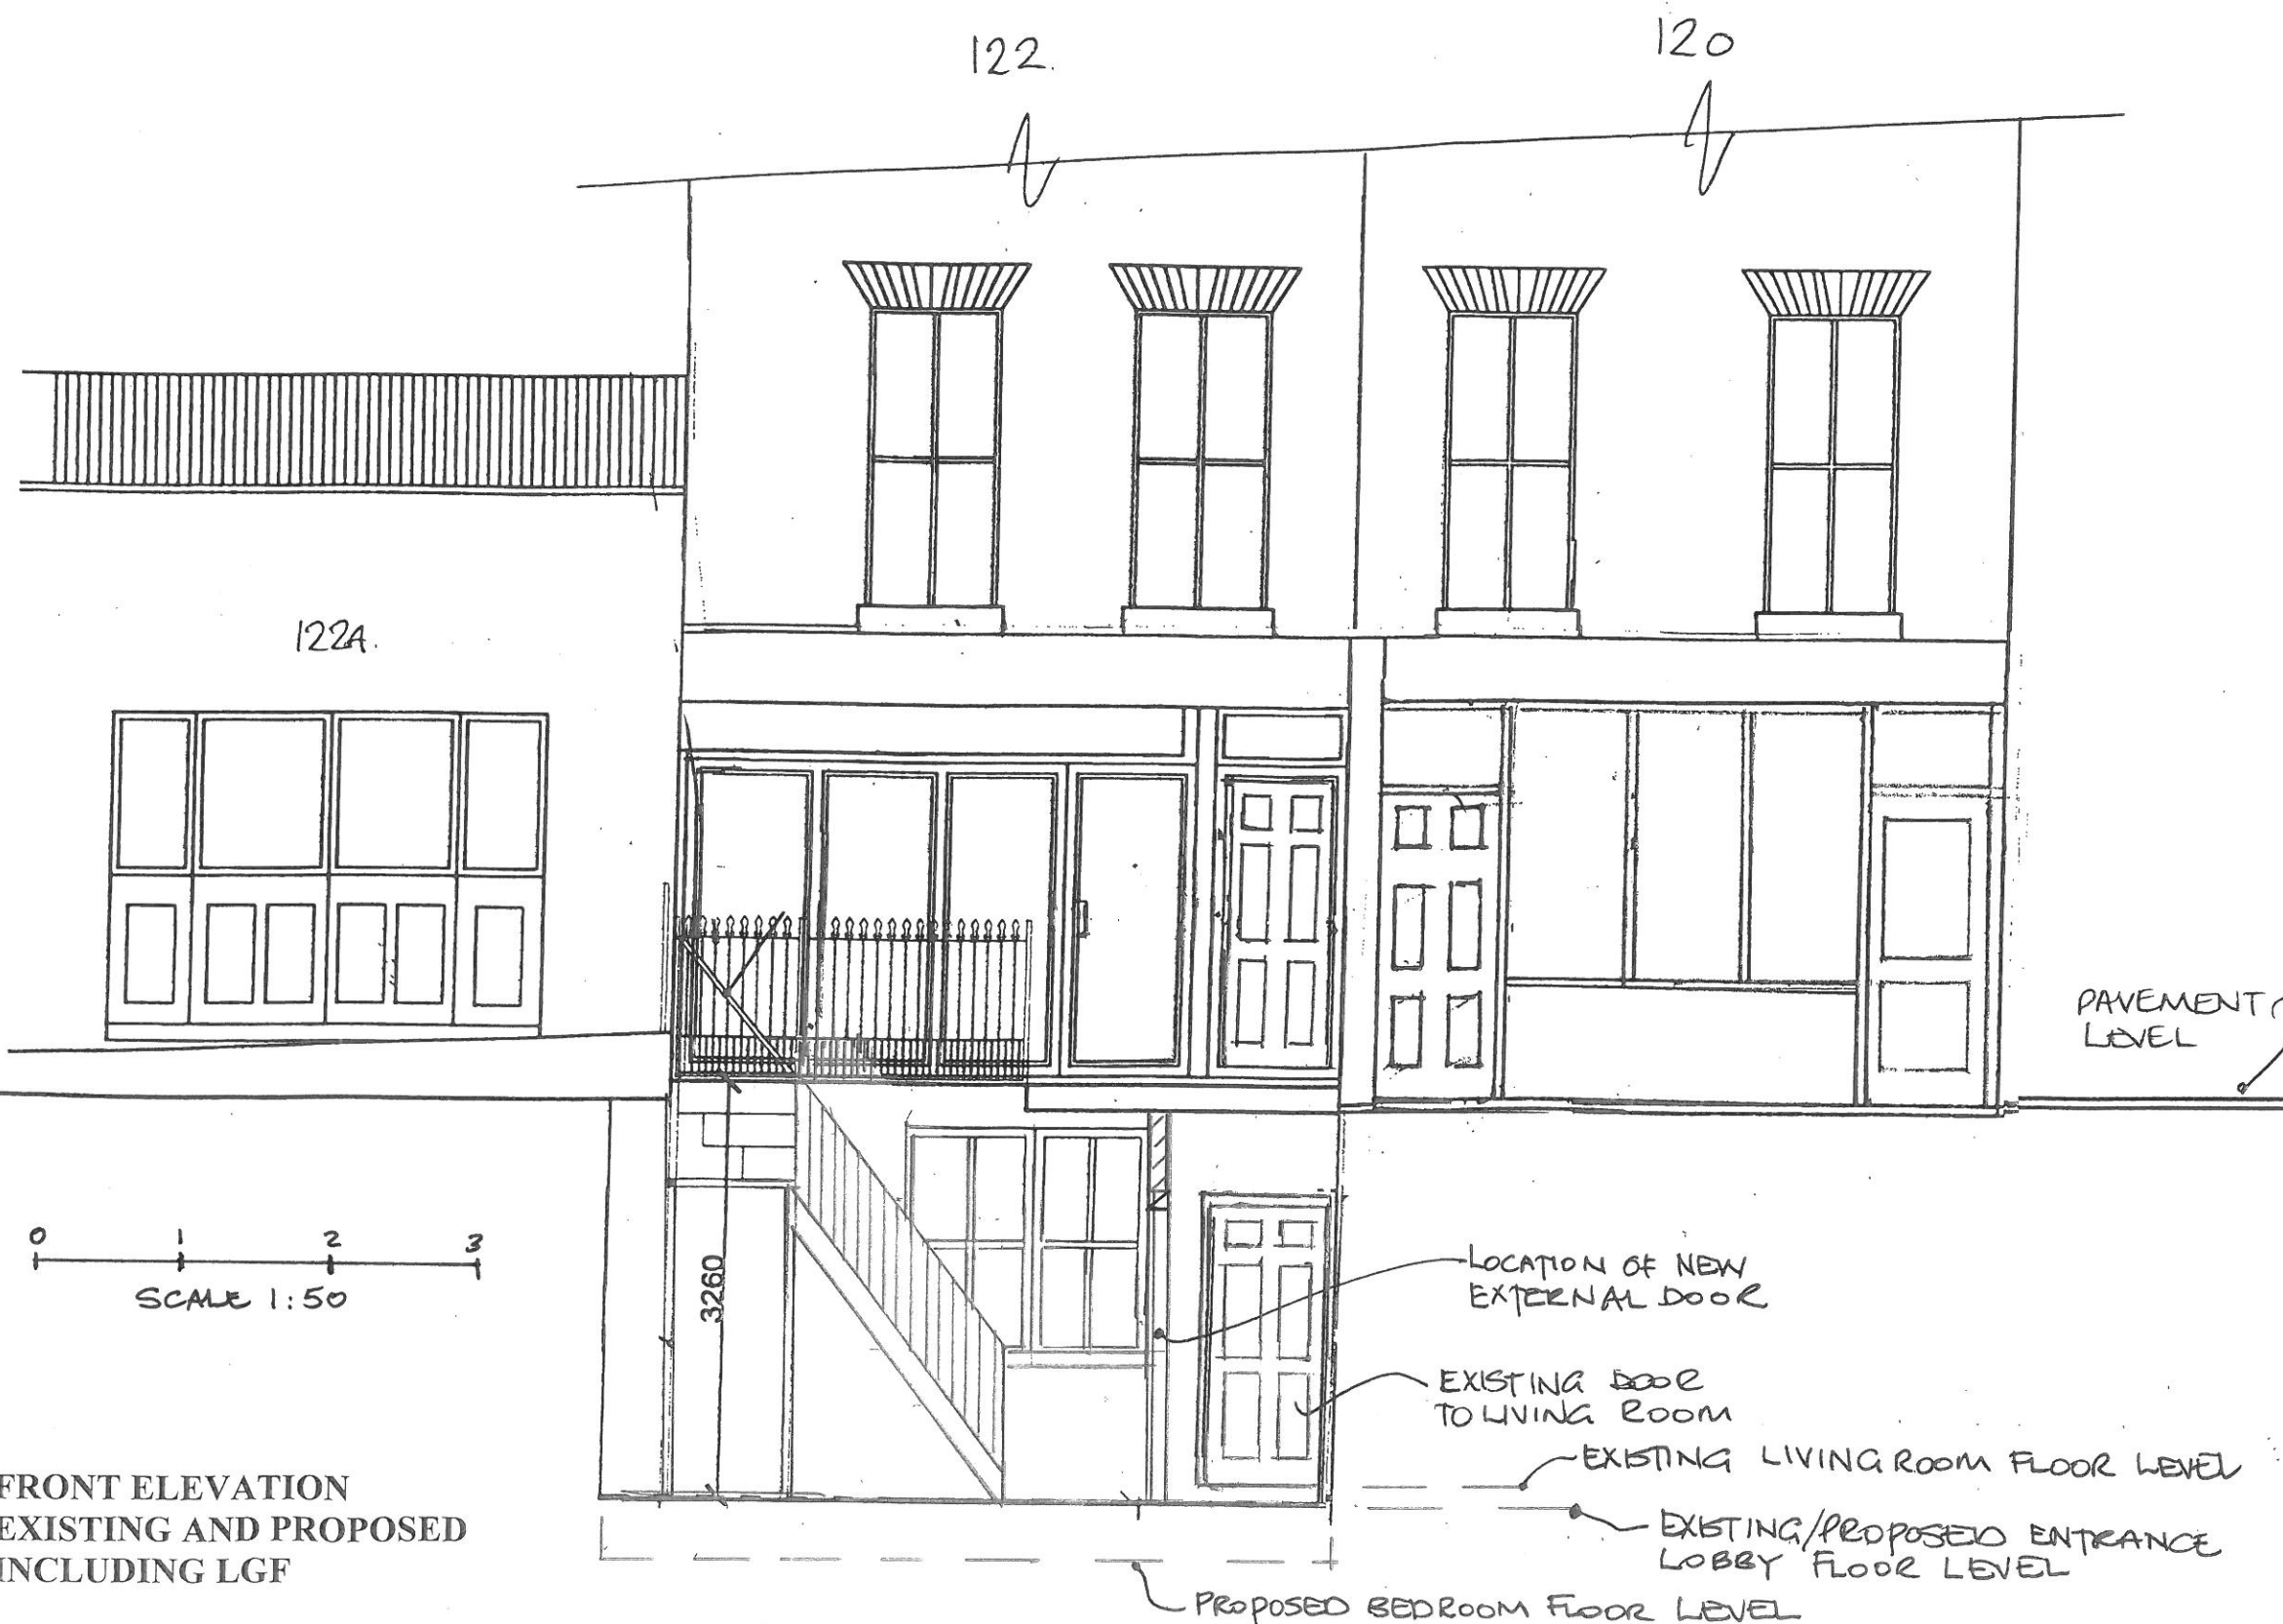

FRONT ELEVATION
EXISTING AND PROPOSED
INCLUDING LGF

WATKINSON+COSGRAVE
CHARTERED BUILDING SURVEYORS
CONSULTANT STRUCTURAL ENGINEERS

LINTON HOUSE
39-51 HIGHGATE ROAD
LONDON NW5 1RT

Tel: 020 7485 6016 Fax: 020 7284 4058
Email: info@watcos.co.uk

Site Address:

122 DRUMMOND STREET
NW1

Drawing Title:

EXISTING AND PROPOSED
ELEVATIONS (NO CHANGES)

Date:

JULY 2012

Scale:

1:50@A3

Drawn By:

JF

Drawing No:

4462/21

Revision No:

A/B.