



Do not scale from this drawing.  
 Dimensions are to be verified on site prior to construction.  
 Notes

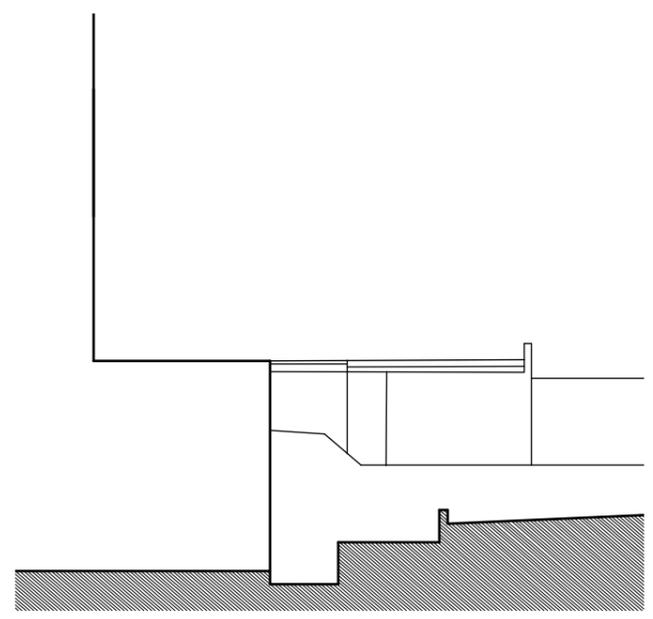


Existing rear elevation A




Proposed side elevation B

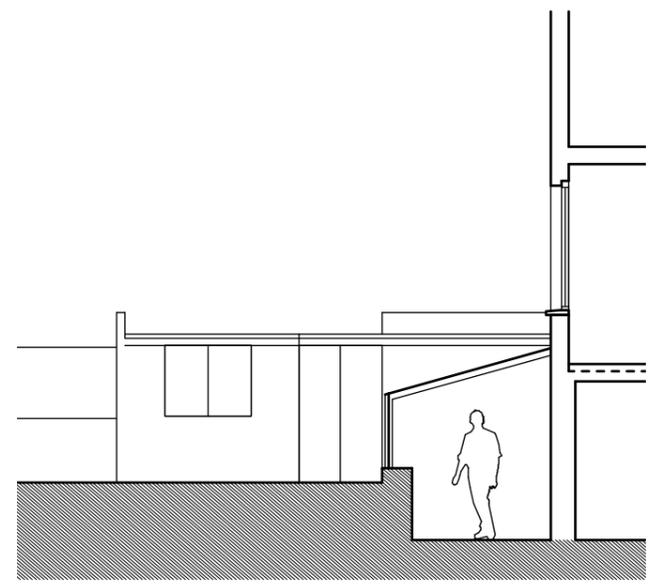


Proposed side elevation C

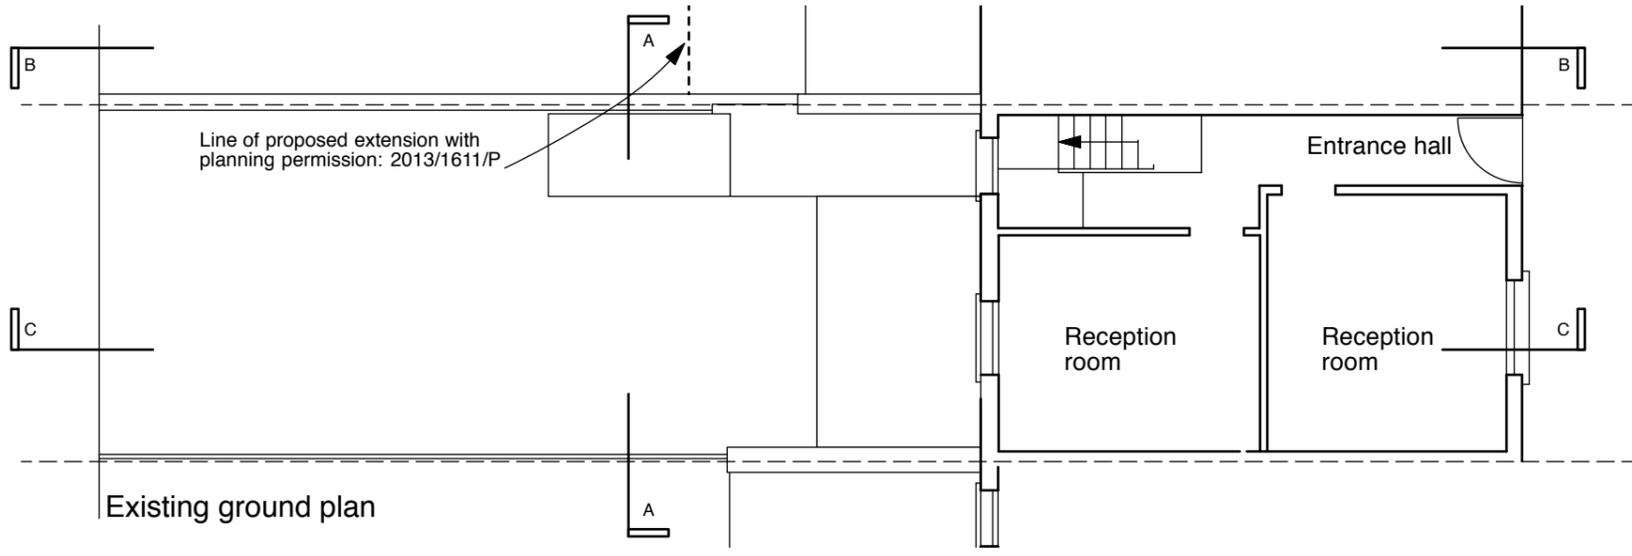

Existing ground plan

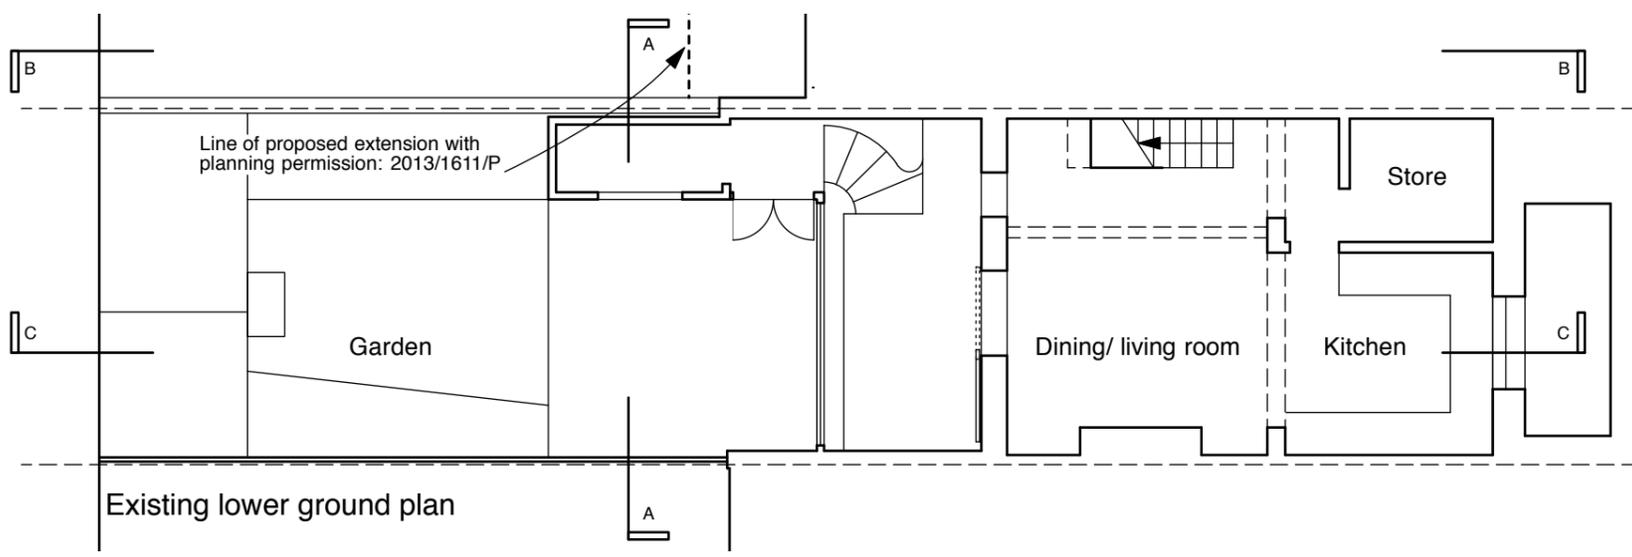

Existing lower ground plan

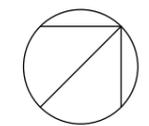

Revisions

**4orm**

1-5 Offord Street London N1 1DH  
 studio@4orm.co.uk  
 www.4orm.co.uk

Project  
 15 Alma Street

Drawing Title  
 Existing drawings

Drawing Status

| Date   | Scale @ A3 | Drawn |
|--------|------------|-------|
| Oct 14 | 1:100      | CP    |

Drawing Number  
 4009-X.03