


Drawings indicate design intent only.
 All dimensions are in millimetres unless otherwise noted.
 Do not scale from the drawing, refer to written dimensions only.
 All dimensions are to be checked on site, any discrepancies between drawings and site dimensions are to be reported to the Architect.


ALL DIMENSIONS ARE TO BE CONFIRMED ON SITE BY THE CONTRACTOR/INSTALLER

copyright rb.twelve ltd
 all rights reserved

Rev.	Issue Type	Date
A		13.10.14

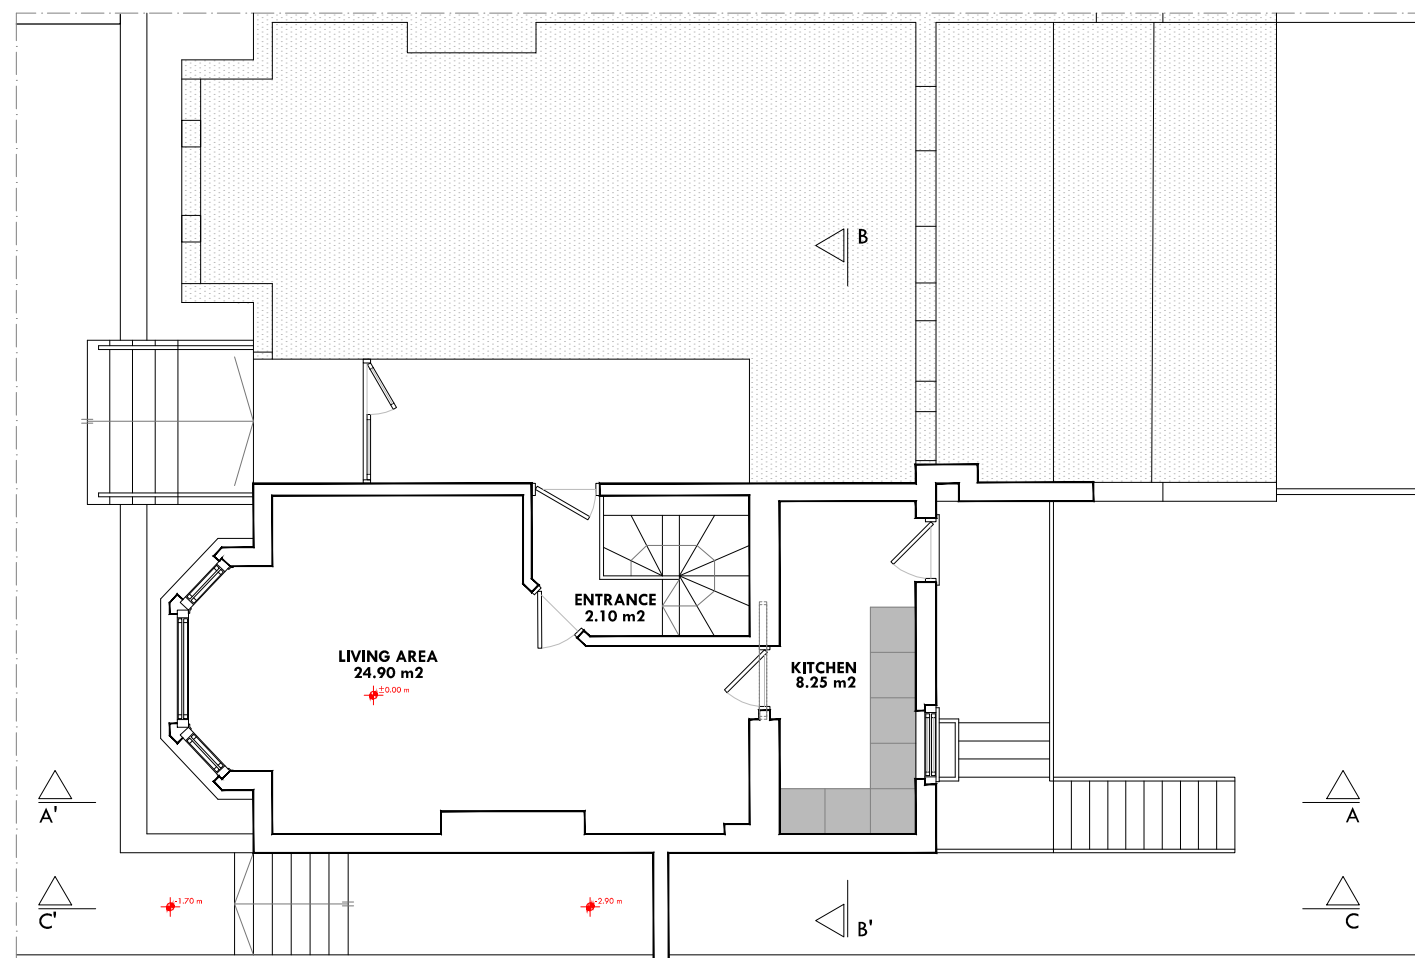

Existing - Upper Ground Floor Plan
 1:100 @A3

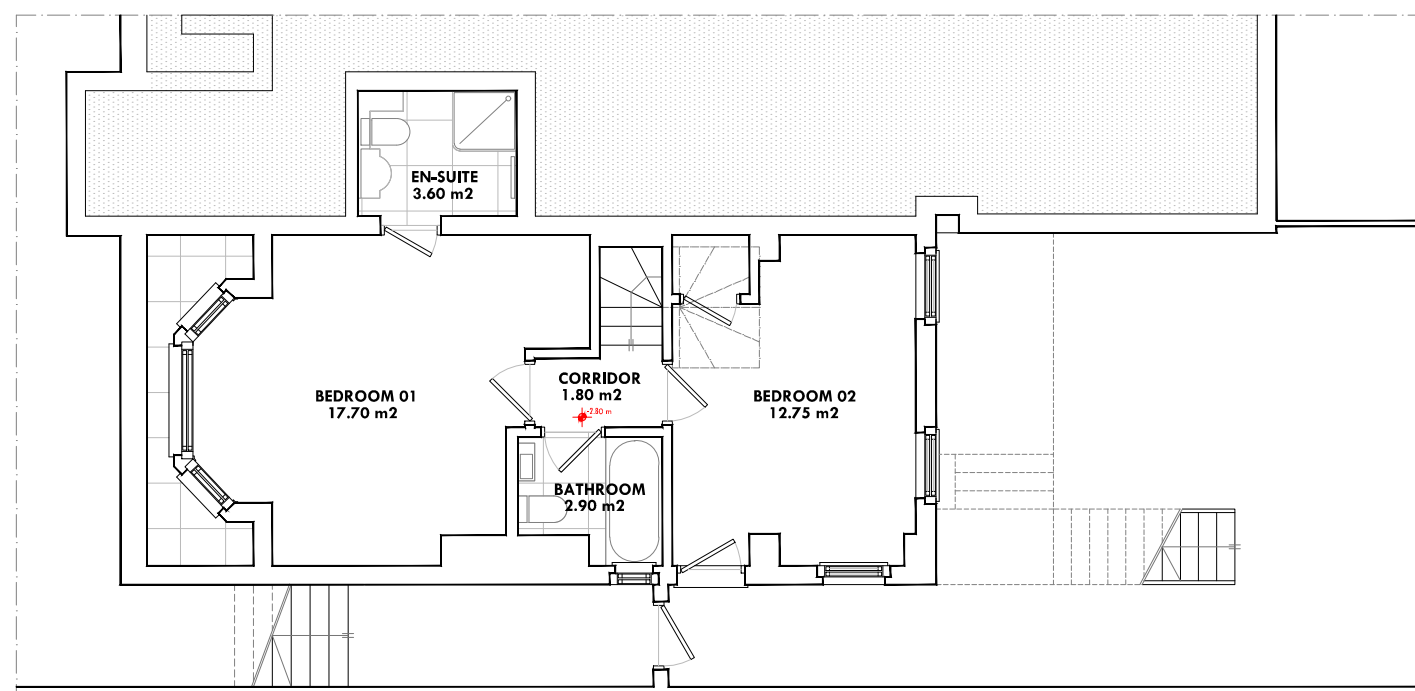

Existing - Lower Ground Floor Plan
 1:100 @A3

AS EXISTING

Project Address:
 100 Fellows Road
 NW3 3JG
 London

Drawing Series:
 AS EXISTING

Drawing Title:
 UPPER & LOWER GROUND FLOOR

Scale:
 1:100 @ A3

0.03A

RB.twelve ltd



architecture interiors project management
 add.Ground Floor West.68 South Lambeth Rd.
 SW8 1RL - London
 tel. 078 8425 8838
 email. rafa@rbtwelve.com

