


Proposed 03 - Upper Ground Floor Plan  
1:100 @A3

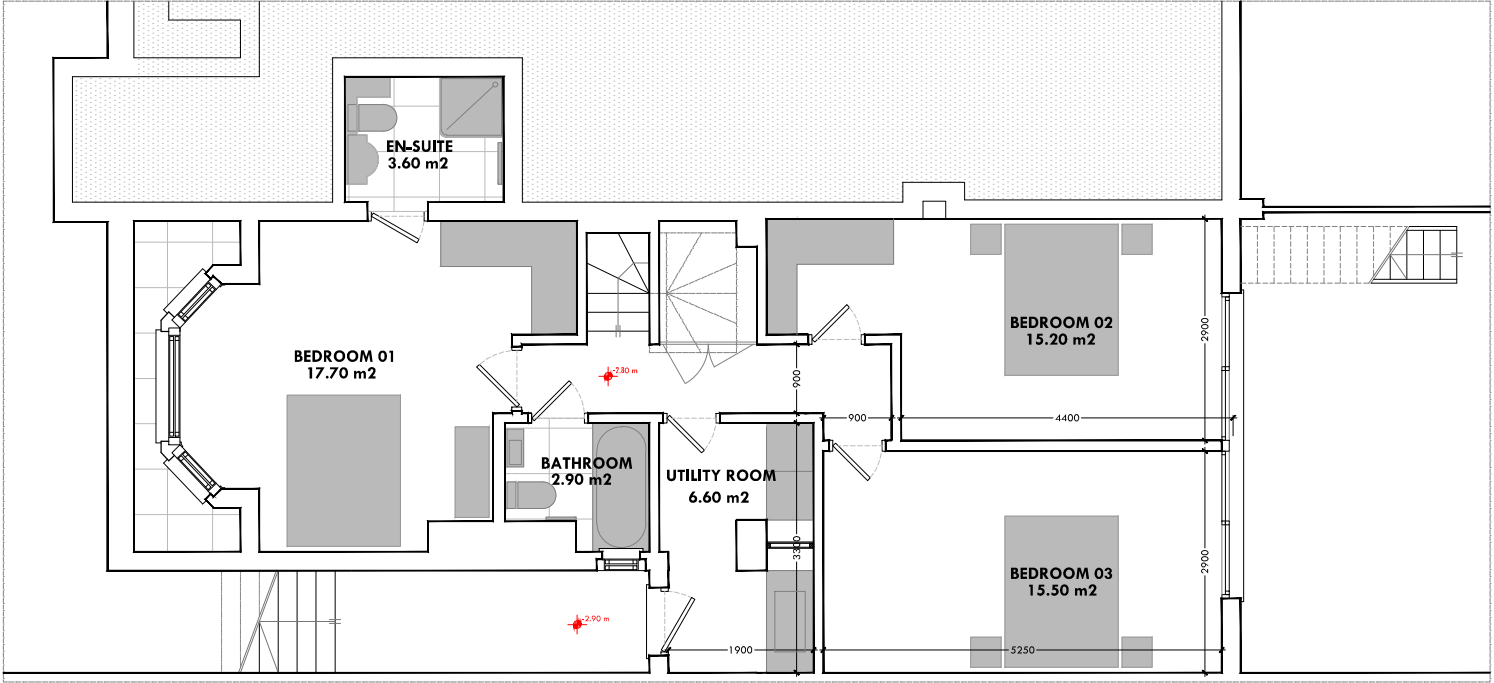

Proposed 03 - Lower Ground Floor Plan  
1:100 @A3

Drawings indicate design intent only.  
All dimensions are in millimetres unless  
otherwise noted.  
Do not scale from the drawing, refer to  
written dimensions only.  
All dimensions are to be checked on site,  
any discrepancies between drawings and site  
dimensions are to be reported to the Architect.

ALL DIMENSIONS ARE TO BE CONFIRMED ON  
SITE BY THE CONTRACTOR/INSTALLER

copyright rb.twelve ltd  
all rights reserved

Rev.	Issue Type	Date
A		01.10.14

AS PROPOSED 03

Project Address:  
100 Fellows Road  
NW3 3JG  
London


Drawing Series:  
AS PROPOSED 03

Drawing Title:  
UPPER & LOWER GROUND FLOOR

Scale:  
1:100 @ A3

# 1.03A

RB.twelve ltd



architecture interiors project management  
add.Ground Floor West.68 South Lambeth Rd.  
SW8 1RL - London  
tel. 078 8425 8838  
email. rafa@rbtwelve.com

