


REVISIONS:

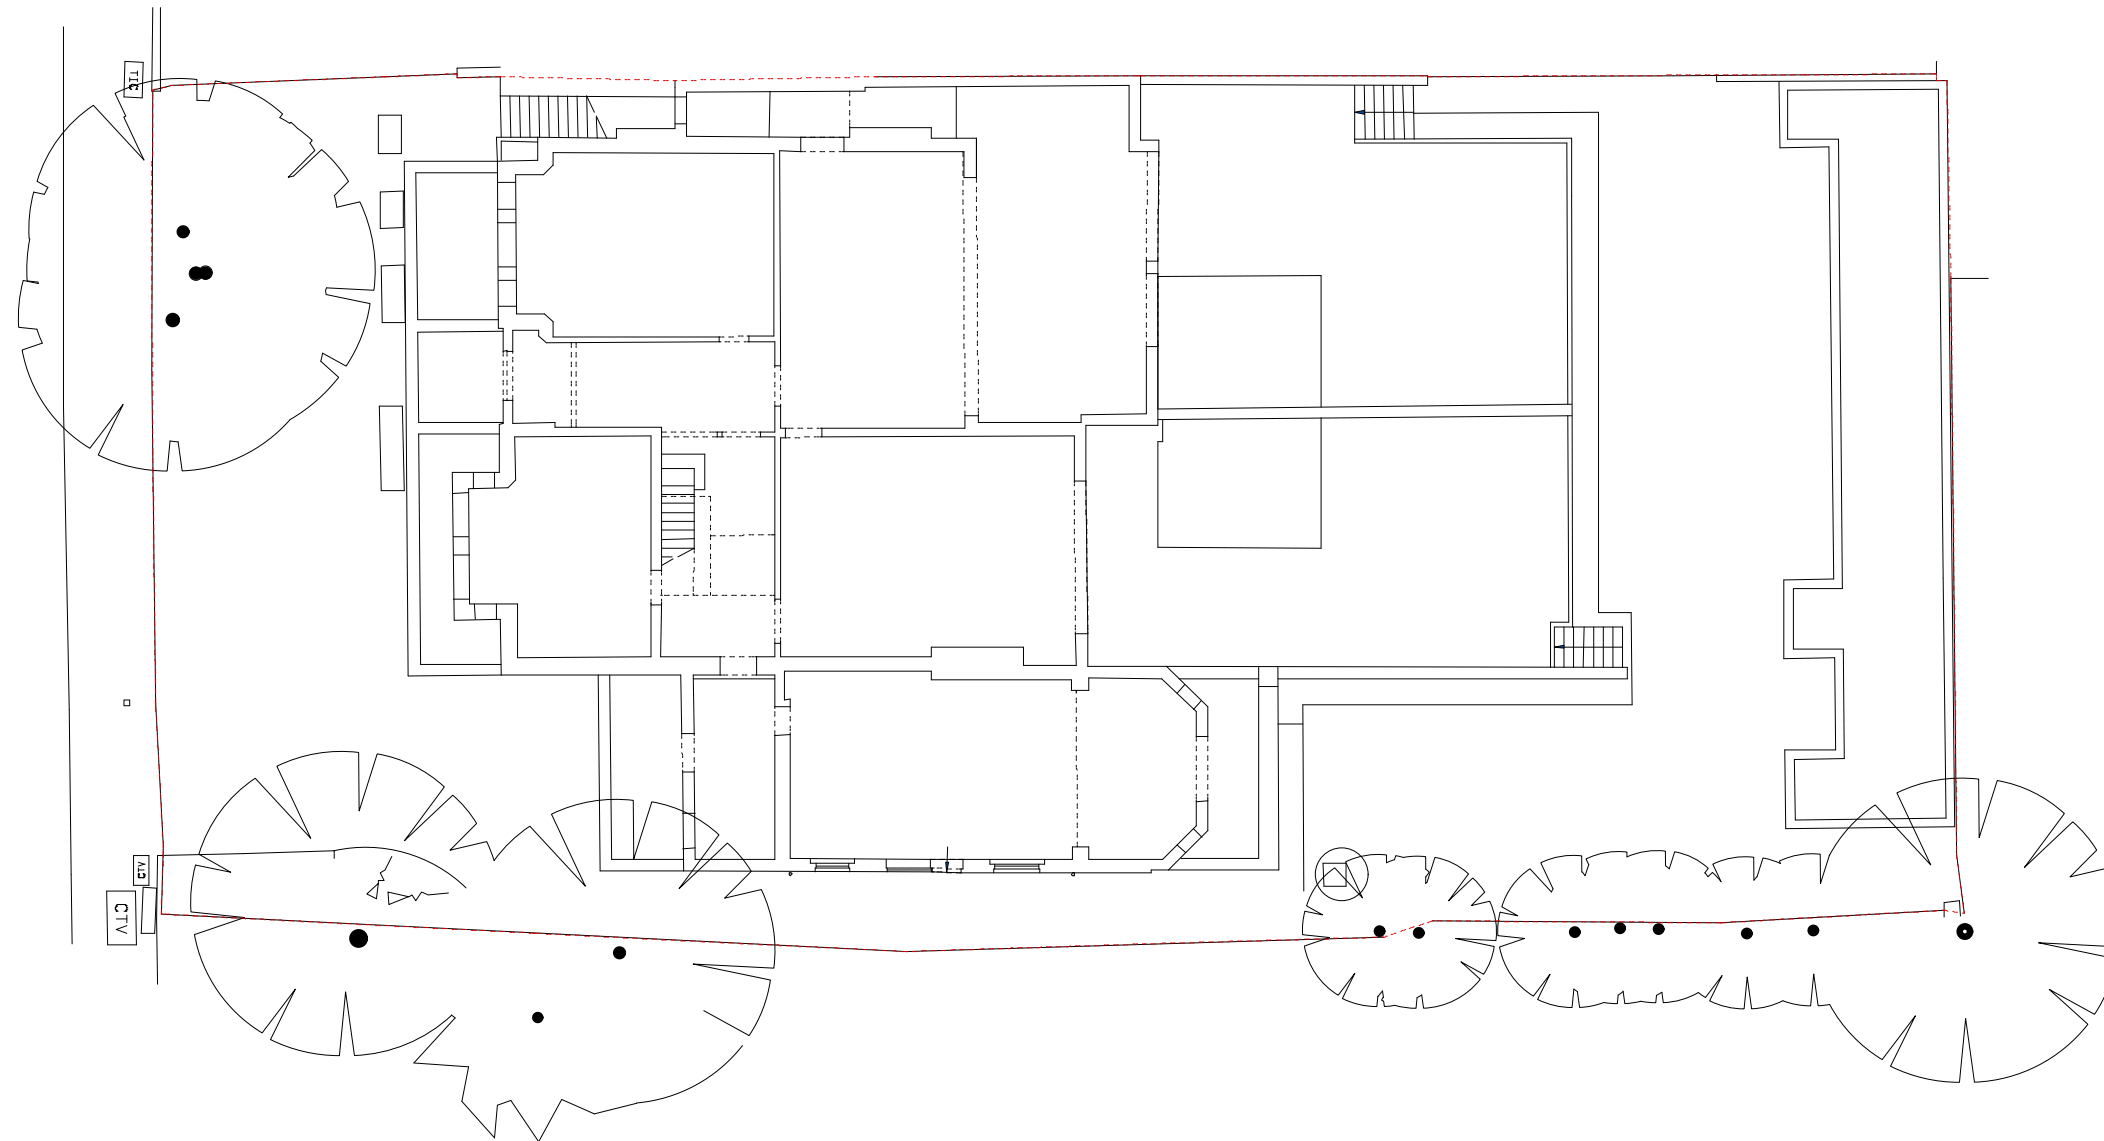

NOTES:


NOTE:  
Do not scale from the drawing. Any discrepancies to be reported to the architect.  
All dimensions will be taken on site prior to ordering and construction.  
Copyright remains with the architect.  
This drawing is to be read in conjunction with the specification and all other relevant drawings.

PROJECT:  
2 MARESFIELD GARDENS  
DRAWING TITLE:  
EXISTING SITE PLAN  
STATUS:  
PLANNING

SCALE:	DRAWING NUMBER:	REVISION:
1:200 at A3 1:100 at A1	0052_002	-

**William Smalley RIBA**

The Dary  
40 Emerald Street  
London  
WC1N 3QH  
t +44 (0)20 7242 0028  
info@williamsmalley.com

 

REVISIONS:



NOTES:


NOTE:  
Do not scale from the drawing. Any discrepancies to be reported to the architect.  
All dimensions will be taken on site prior to ordering and construction.  
Copyright remains with the architect.  
This drawing is to be read in conjunction with the specification and all other relevant drawings.

PROJECT:  
**2 MARESFIELD GARDENS**  
DRAWING TITLE:  
**EXISTING BASEMENT FLOOR PLAN**  
STATUS:  
**PLANNING**

SCALE:	DRAWING NUMBER:	REVISION:
<b>1:100 at A3</b> <b>1:50 at A1</b>	0052_010	-

**William Smalley RIBA**

The Dary  
40 Emerald Street  
London  
WC1N 3QH  
t +44 (0)20 7242 0028  
info@williamsmalley.com

 

REVISIONS:

NOTES:



NOTE:  
Do not scale from the drawing. Any discrepancies to be reported to the architect.  
All dimensions will be taken on site prior to ordering and construction.  
Copyright remains with the architect.  
This drawing is to be read in conjunction with the specification and all other relevant drawings.


PROJECT:  
2 MARESFIELD GARDENS  
DRAWING TITLE:  
EXISTING GROUND FLOOR PLAN  
STATUS:  
PLANNING

SCALE:	DRAWING NUMBER:	REVISION:
1:100 at A3	0052_011	-
1:50 at A1		

William Smalley RIBA

The Dary  
40 Emerald Street  
London  
WC1N 3QH  
t +44 (0)20 7242 0028  
info@williamsmalley.com

 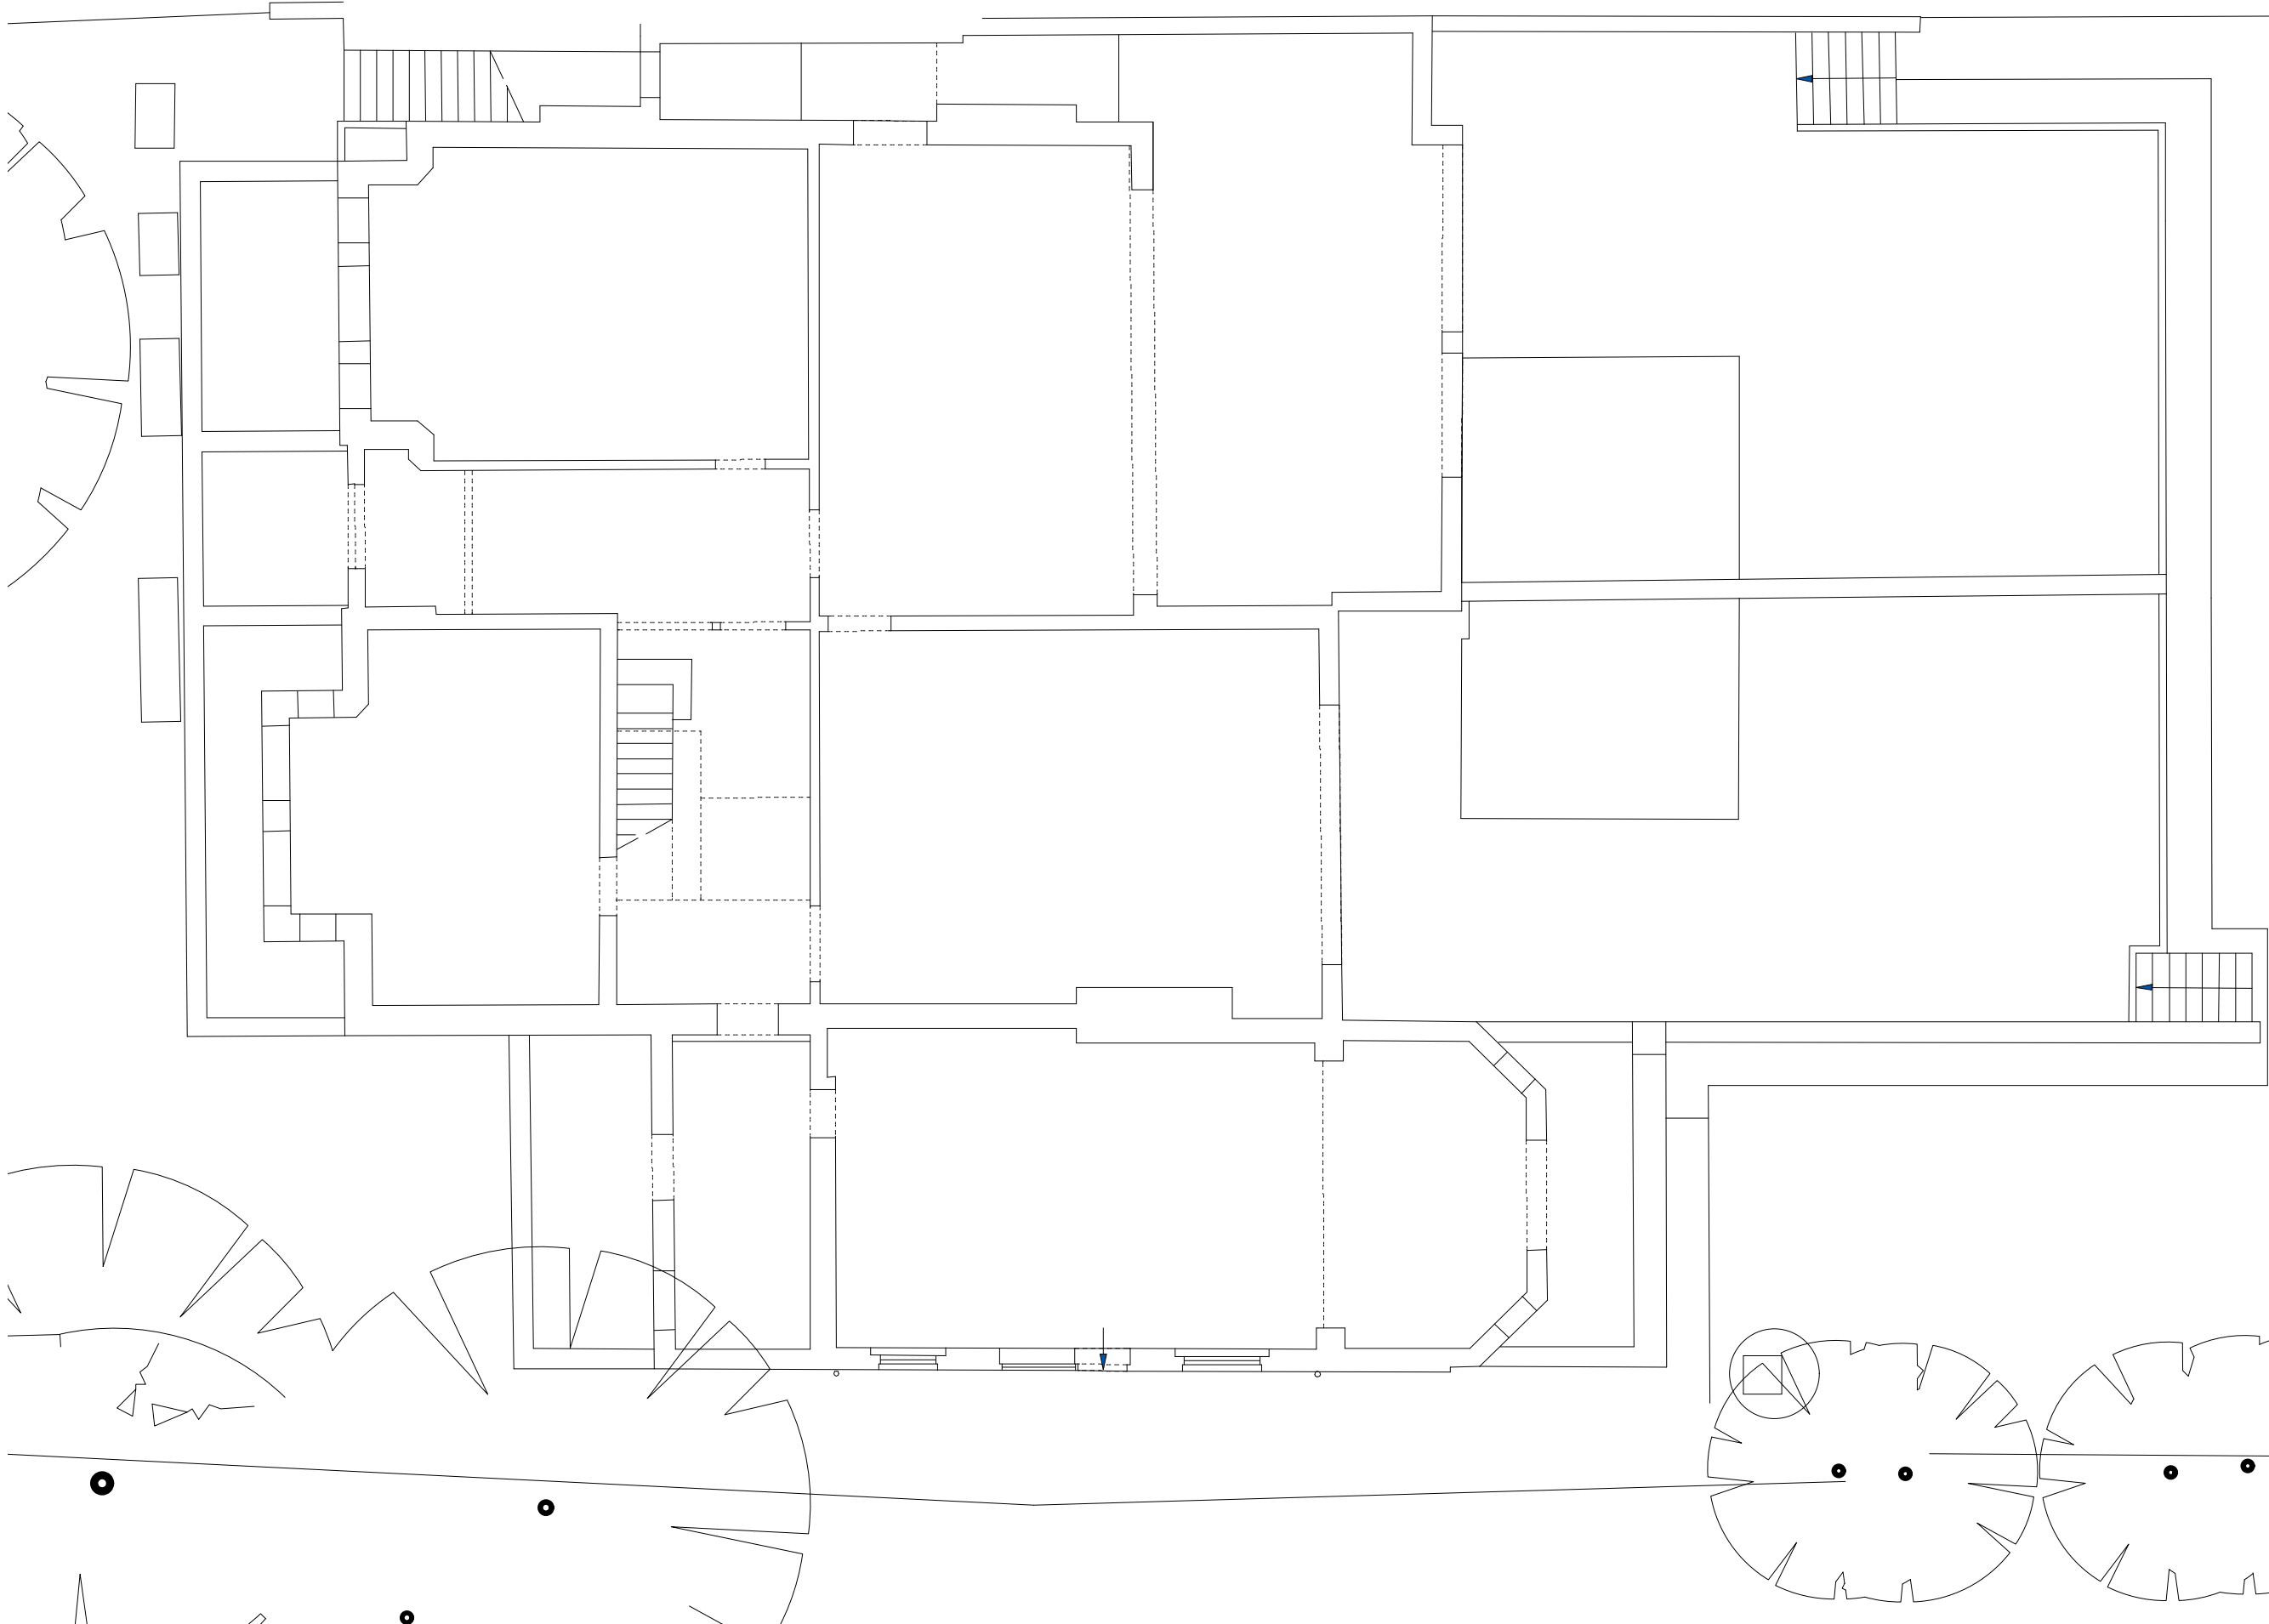

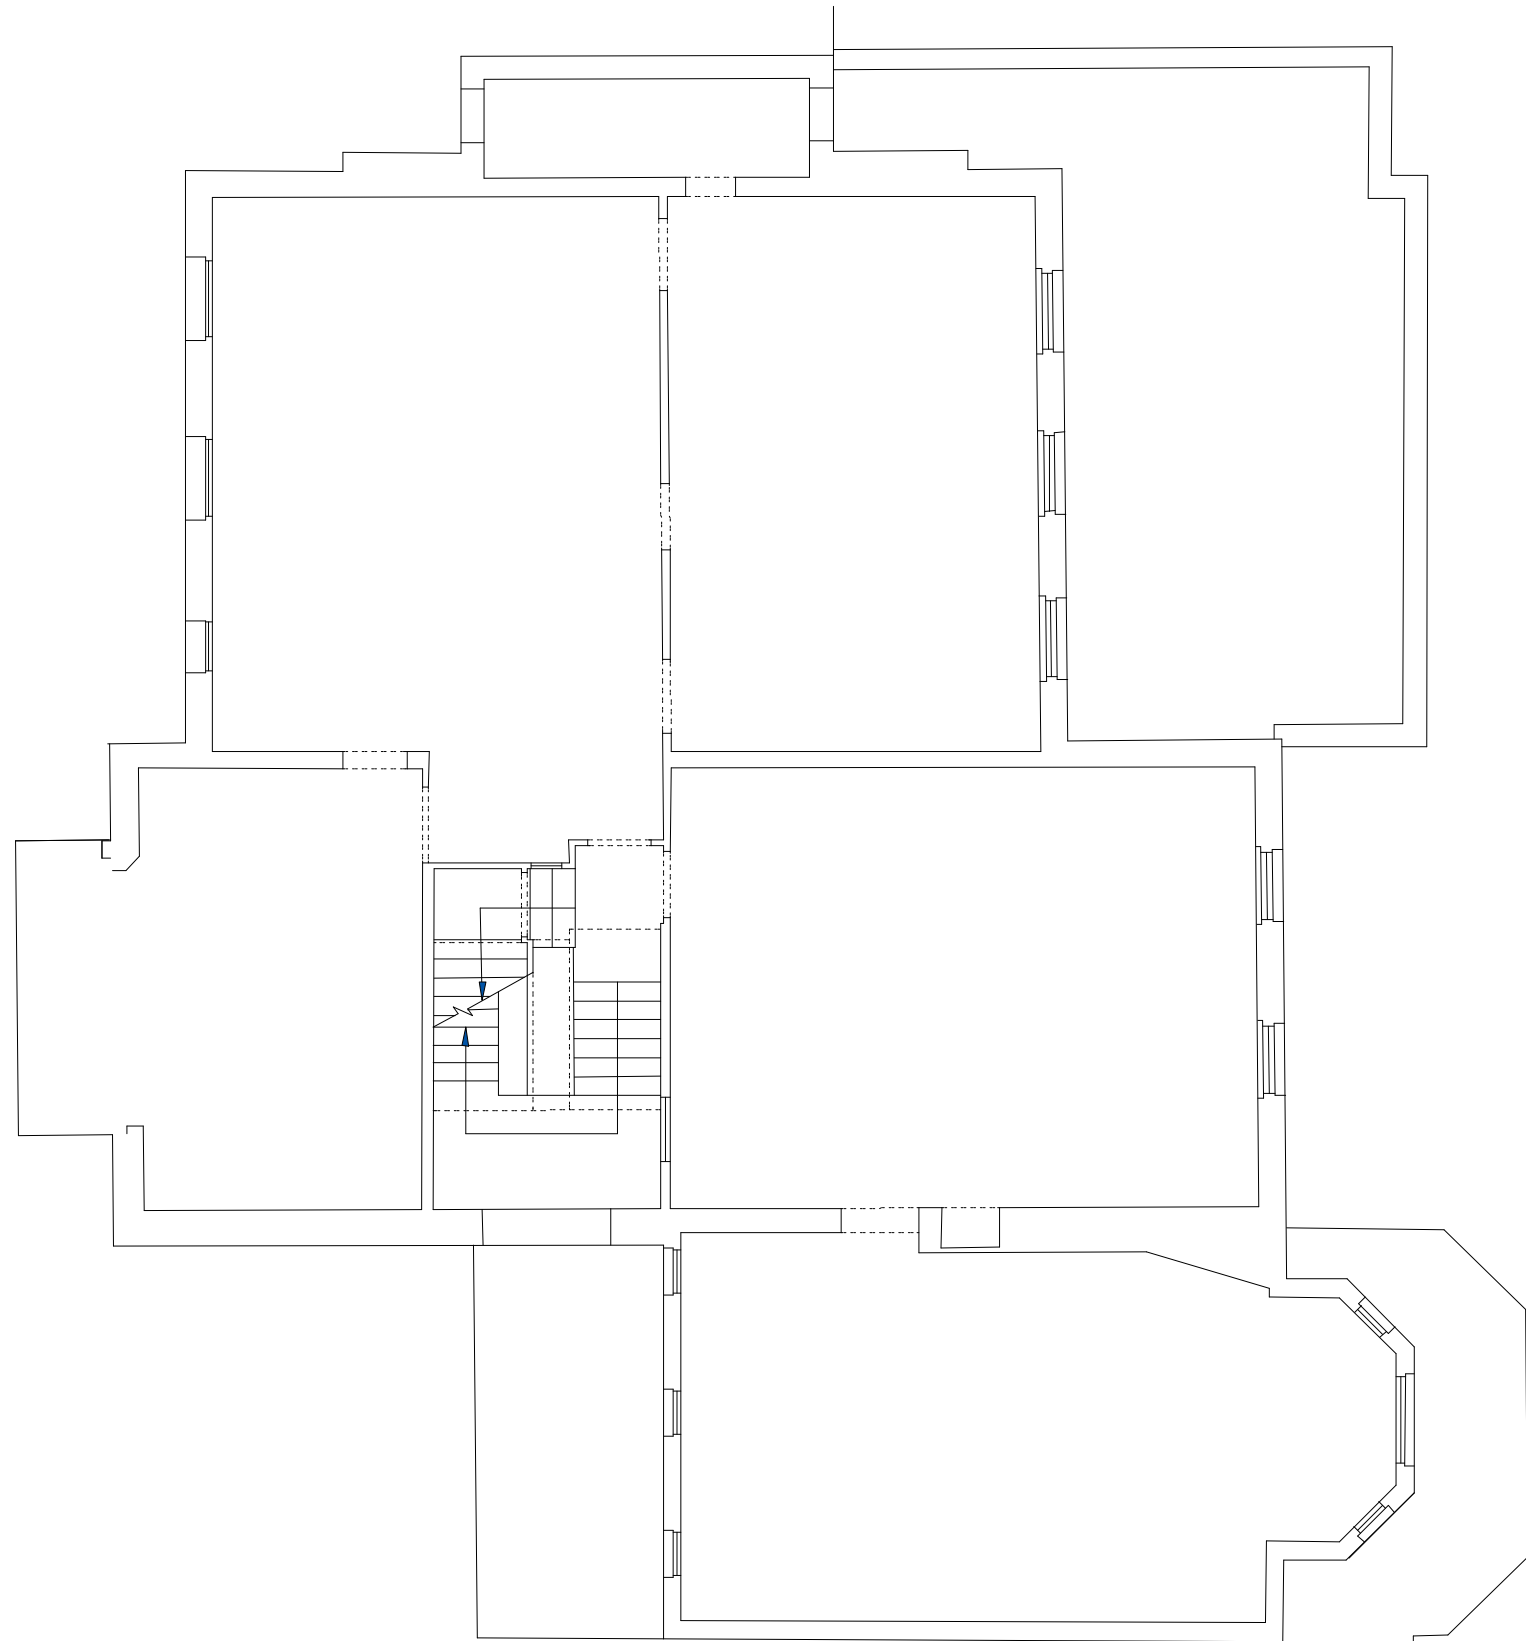

REVISIONS:

NOTES:


NOTE:  
 Do not scale from the drawing. Any discrepancies to be reported to the architect.  
 All dimensions will be taken on site prior to ordering and construction.  
 Copyright remains with the architect.  
 This drawing is to be read in conjunction with the specification and all other relevant drawings.

PROJECT:  
**2 MARESFIELD GARDENS**  
 DRAWING TITLE:  
**EXISTING FIRST FLOOR PLAN**  
 STATUS:  
**PLANNING**


SCALE:	DRAWING NUMBER:	REVISION:
<b>1:100</b> at A3	0052_012	-
<b>1:50</b> at A1		

**William Smalley RIBA**

The Dury  
 40 Emerald Street  
 London  
 WC1N 3QH  
 t +44 (0)20 7242 0028  
 info@williamsmalley.com

 

REVISIONS:

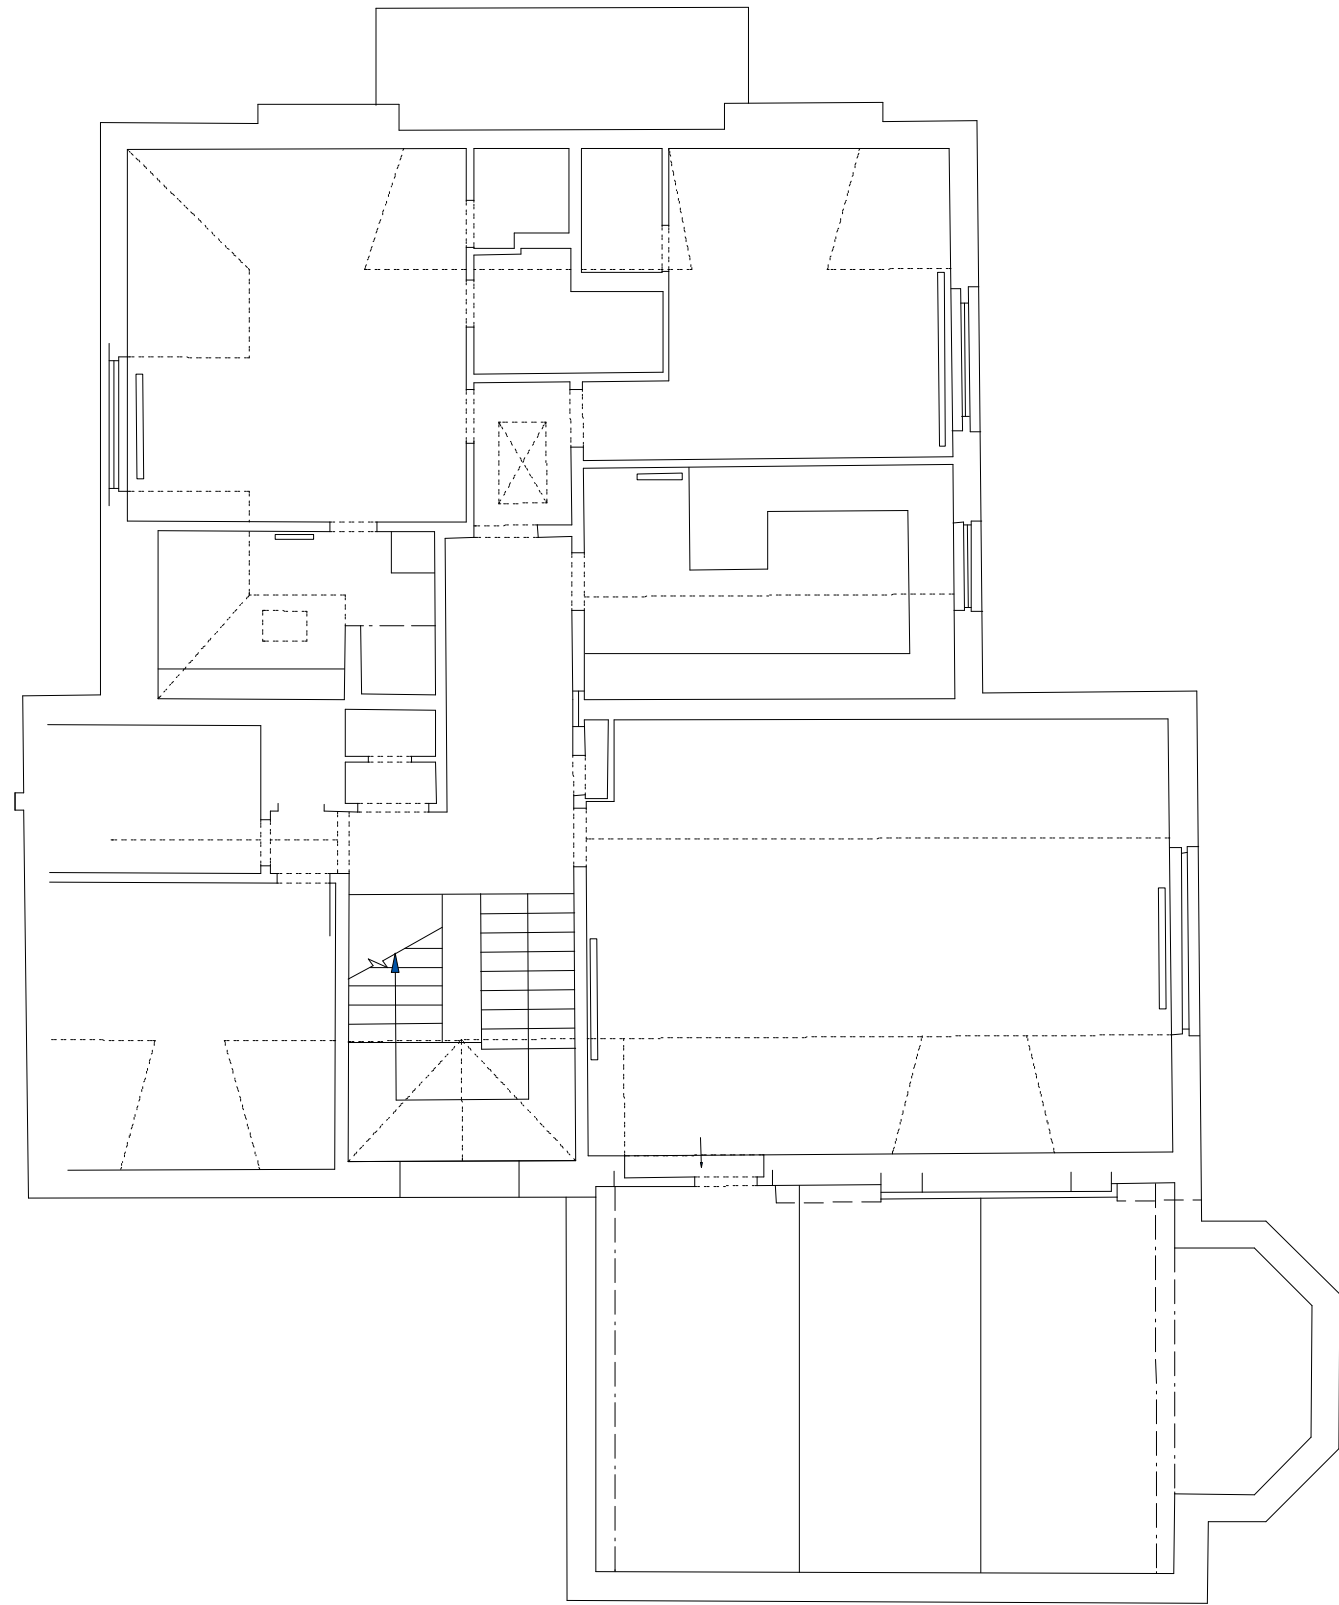


NOTES:

NOTE:  
Do not scale from the drawing. Any discrepancies to be reported to the architect.  
All dimensions will be taken on site prior to ordering and construction.  
Copyright remains with the architect.  
This drawing is to be read in conjunction with the specification and all other relevant drawings.


PROJECT:  
**2 MARESFIELD GARDENS**  
DRAWING TITLE:  
**EXISTING SECOND FLOOR PLAN**  
STATUS:  
**PLANNING**

SCALE:	DRAWING NUMBER:	REVISION:
<b>1:100</b> at A3	0052_013	-
<b>1:50</b> at A1		

**William Smalley RIBA**  
The Dury  
40 Emerald Street  
London  
WC1N 3QH  
t +44 (0)20 7242 0028  
info@williamsmalley.com

 

REVISIONS:

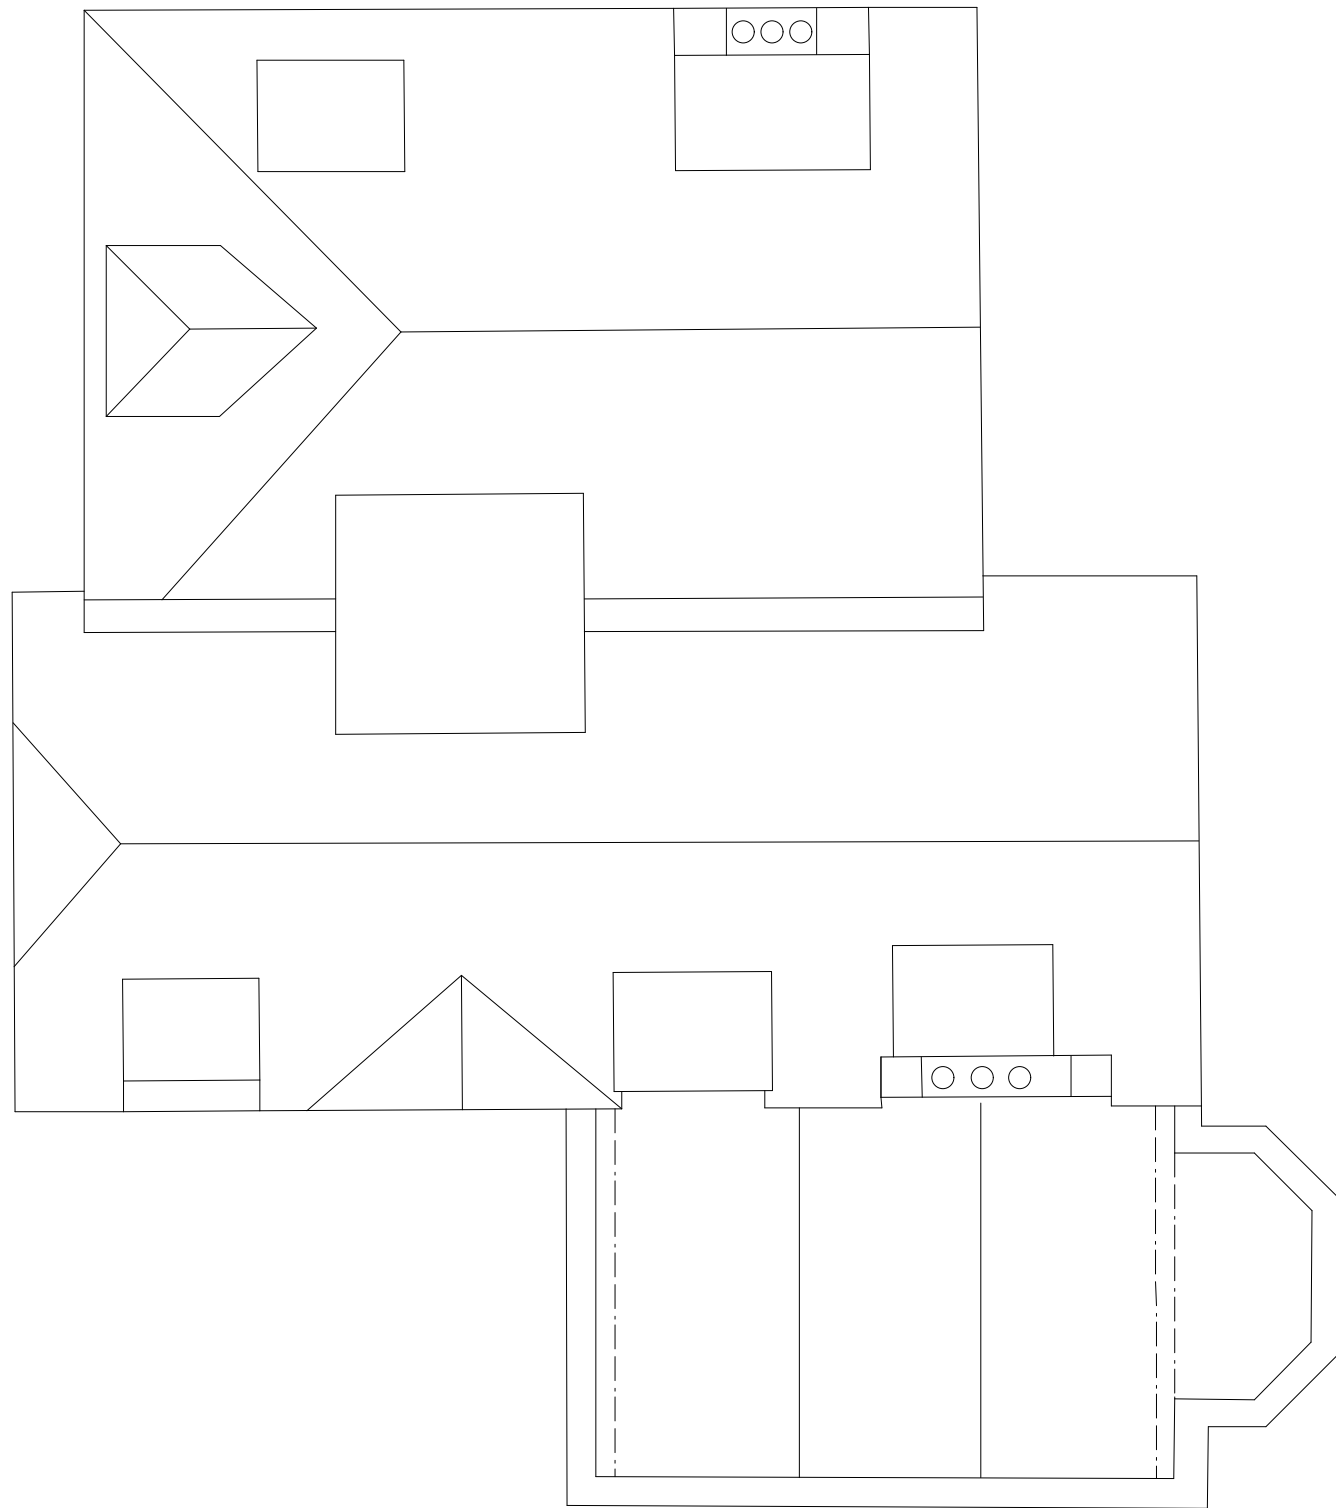


NOTES:

NOTE:  
Do not scale from the drawing. Any discrepancies to be reported to the architect.  
All dimensions will be taken on site prior to ordering and construction.  
Copyright remains with the architect.  
This drawing is to be read in conjunction with the specification and all other relevant drawings.

PROJECT:  
**2 MARESFIELD GARDENS**  
DRAWING TITLE:  
**EXISTING ROOF PLAN**  
STATUS:  
**PLANNING**

SCALE:	DRAWING NUMBER:	REVISION:
<b>1:100 at A3</b> <b>1:50 at A1</b>	<b>0052_014</b>	-

**William Smalley RIBA**  
The Dury  
40 Emerald Street  
London  
WC1N 3QH  
t +44 (0)20 7242 0028  
info@williamsmalley.com

 

REVISIONS:



NOTES:


NOTE:  
Do not scale from the drawing. Any discrepancies to be reported to the architect.  
All dimensions will be taken on site prior to ordering and construction.  
Copyright remains with the architect.  
This drawing is to be read in conjunction with the specification and all other relevant drawings.

PROJECT:  
2 MARESFIELD GARDENS  
DRAWING TITLE:  
EXISTING FRONT ELEVATION  
STATUS:  
PLANNING


SCALE:	DRAWING NUMBER:	REVISION:
1:100 at A3 1:50 at A1	0052_020	-

William Smalley RIBA

The Dairy  
40 Emerald Street  
London  
WC1N 3QH  
t +44 (0)20 7242 0028  
info@williamsmalley.com

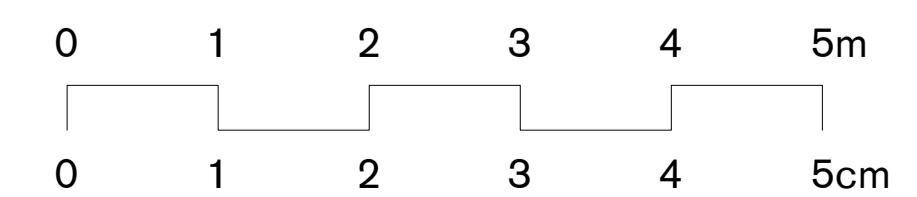

REVISIONS:

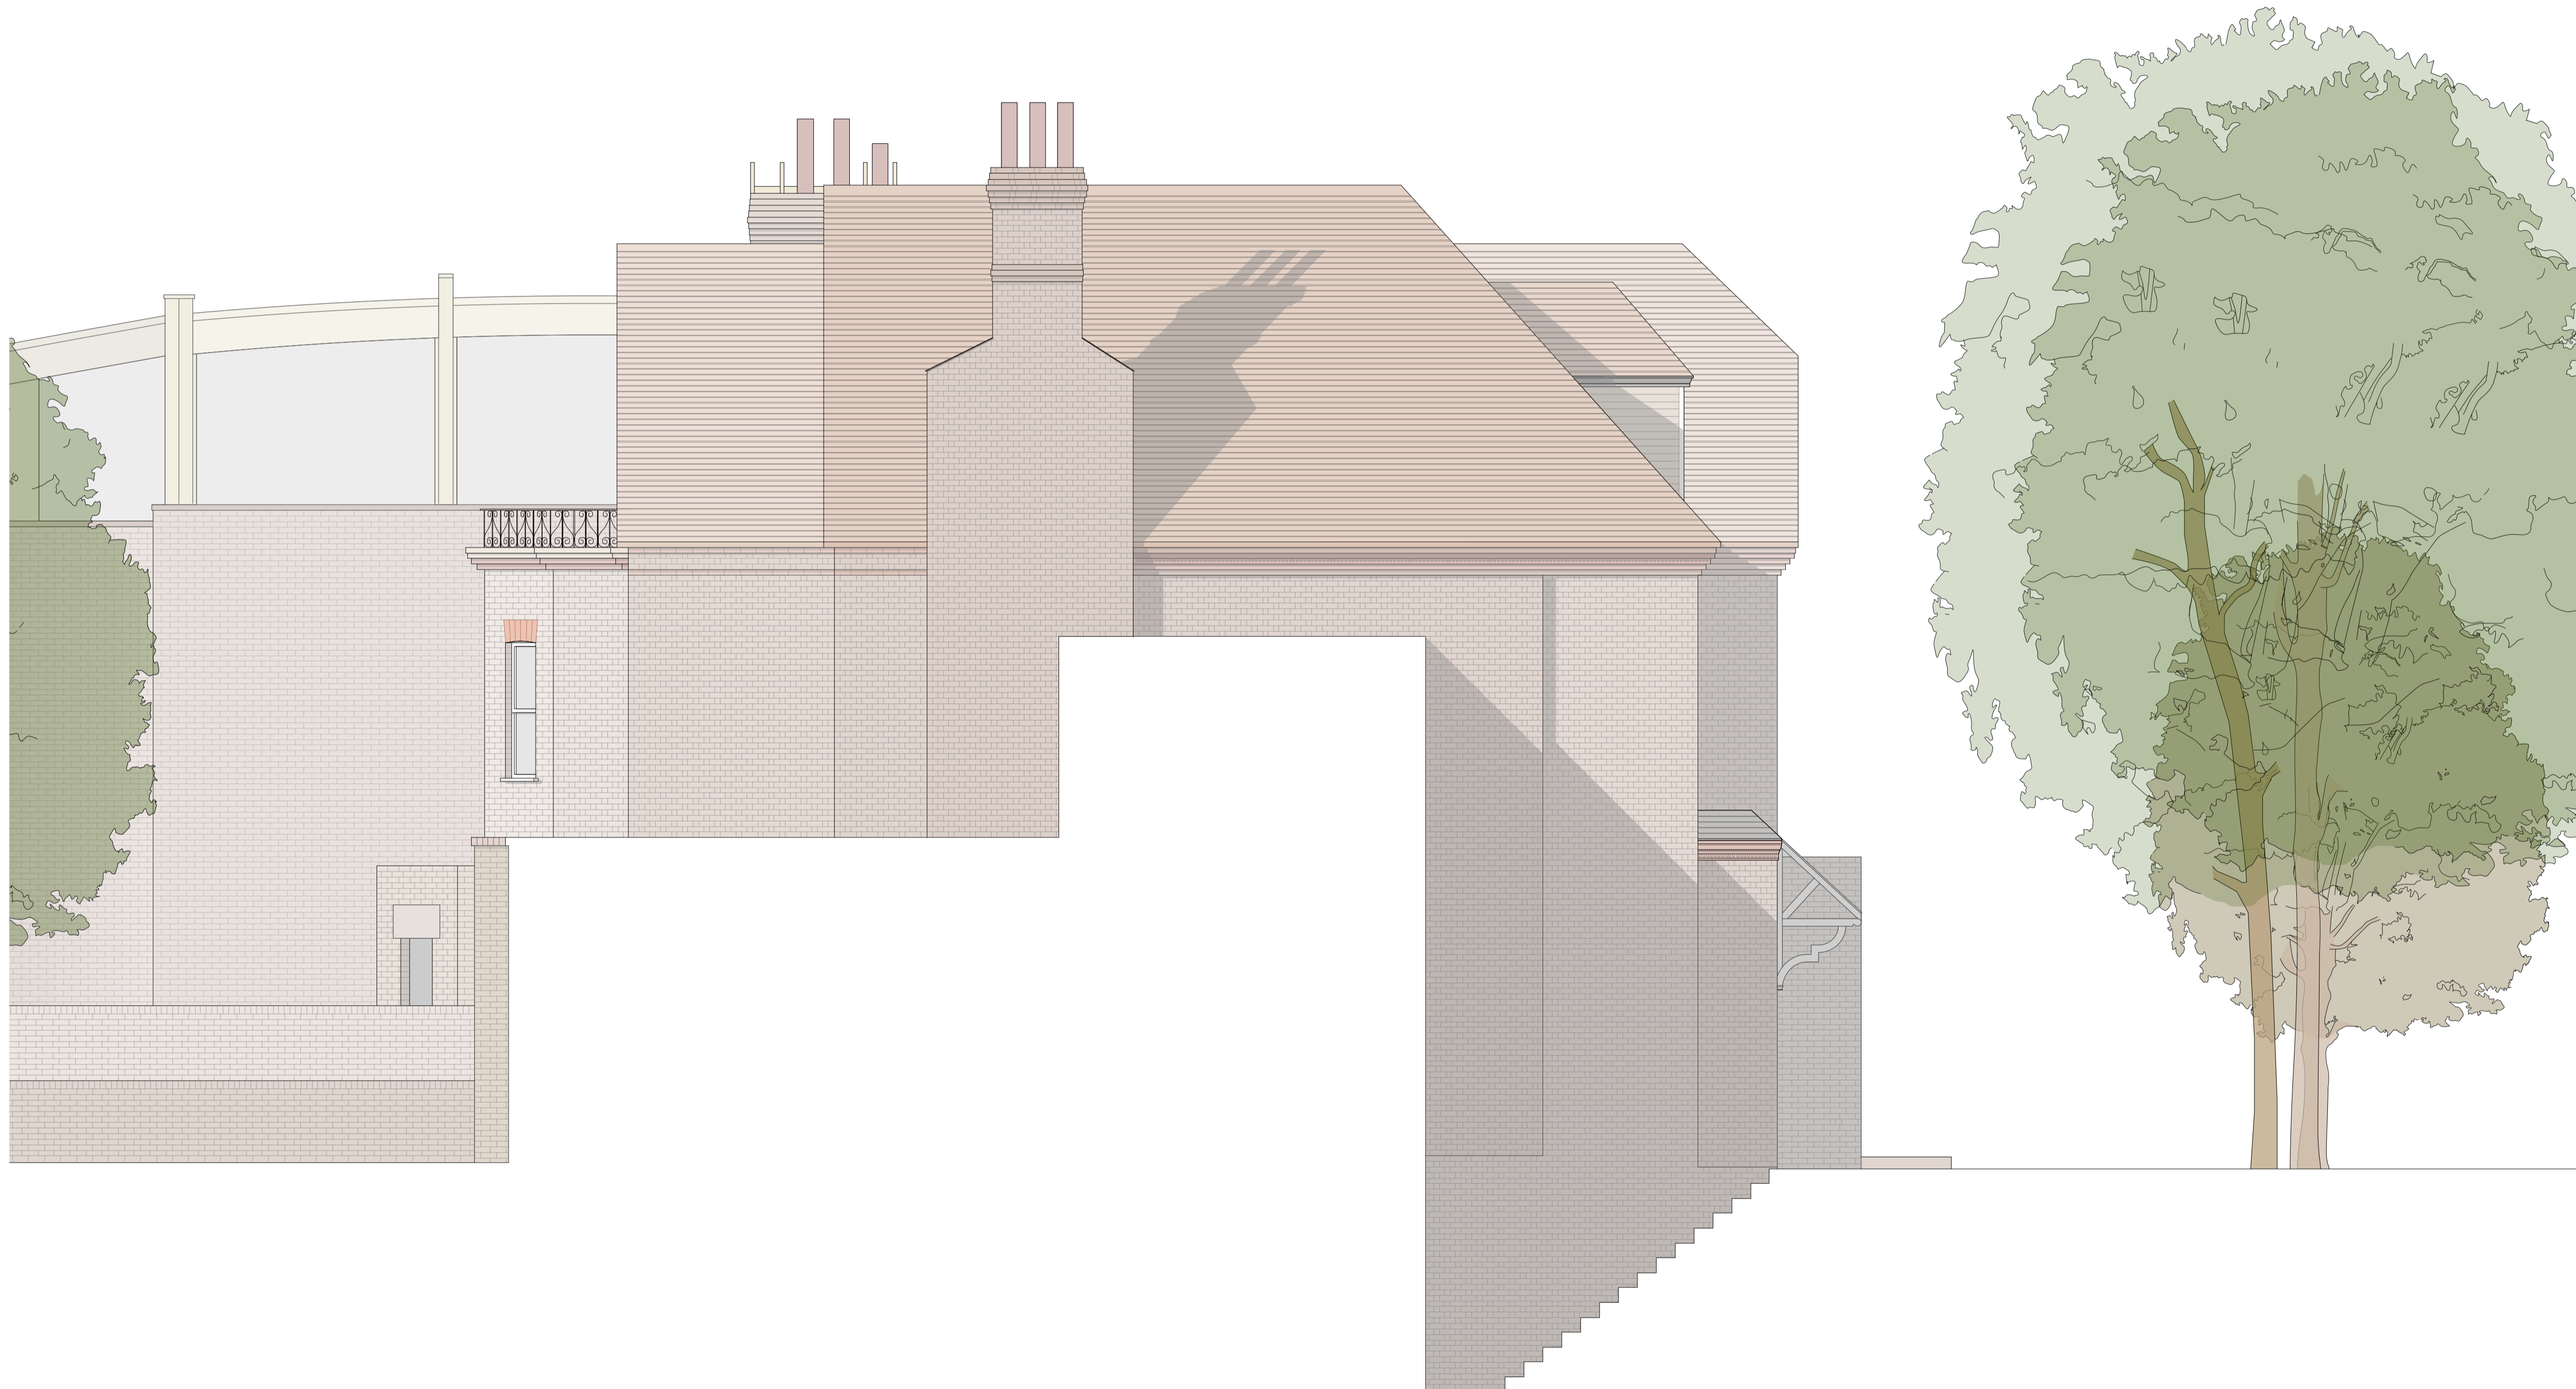


NOTES:

NOTE:  
Do not scale from the drawing. Any discrepancies to be reported to the architect.  
All dimensions will be taken on site prior to ordering and construction.  
Copyright remains with the architect.  
This drawing is to be read in conjunction with the specification and all other relevant drawings.

PROJECT:  
2 MARESFIELD GARDENS  
DRAWING TITLE:  
EXISTING SIDE ELEVATION  
STATUS:  
PLANNING

SCALE:	DRAWING NUMBER:	REVISION:
1:100 at A3 1:50 at A1	0052_021	-

**William Smalley RIBA**  
The Dairy  
40 Emerald Street  
London  
WC1N 3QH  
t +44 (0)20 7242 0028  
info@williamsmalley.com

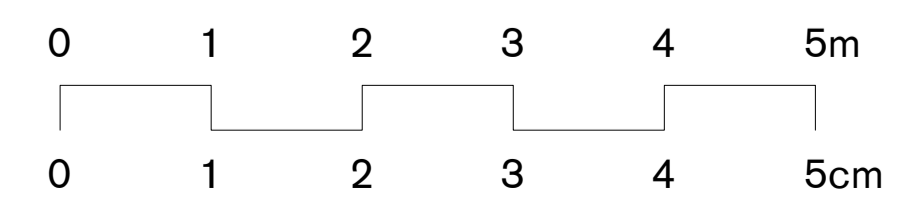



REVISIONS:




NOTES:

NOTE:  
Do not scale from the drawing. Any discrepancies to be reported to the architect.  
All dimensions will be taken on site prior to ordering and construction.  
Copyright remains with the architect.  
This drawing is to be read in conjunction with the specification and all other relevant drawings.

PROJECT:  
2 MAREFIELD GARDENS  
DRAWING TITLE:  
EXISTING REAR ELEVATION  
STATUS:  
PLANNING

SCALE:	DRAWING NUMBER:	REVISION:
1:100 at A3 1:50 at A1	0052_022	-

**William Smalley RIBA**  
The Dairy  
40 Emerald Street  
London  
WC1N 3QH  
t +44 (0)20 7242 0028  
info@williamsmalley.com

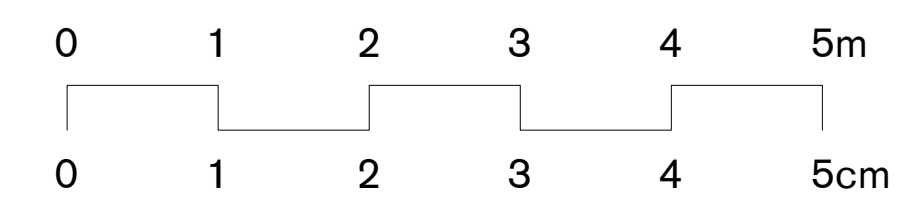

REVISIONS:



NOTES:


NOTE:  
Do not scale from the drawing. Any discrepancies to be reported to the architect.  
All dimensions will be taken on site prior to ordering and construction.  
Copyright remains with the architect.  
This drawing is to be read in conjunction with the specification and all other relevant drawings.

PROJECT:  
2 MARESFIELD GARDENS  
DRAWING TITLE:  
EXISTING COACH HOUSE ELEVATION  
STATUS:  
PLANNING

SCALE:	DRAWING NUMBER:	REVISION:
1:100 at A3 1:50 at A1	0052_023	-



**William Smalley RIBA**

The Dairy  
40 Emerald Street  
London  
WC1N 3QH  
t +44 (0)20 7242 0028  
info@williamsmalley.com

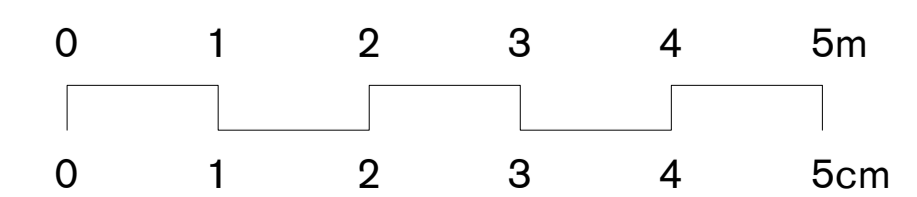

REVISIONS:

NOTES:

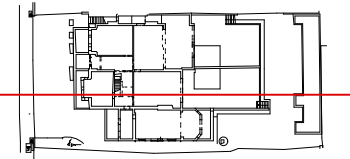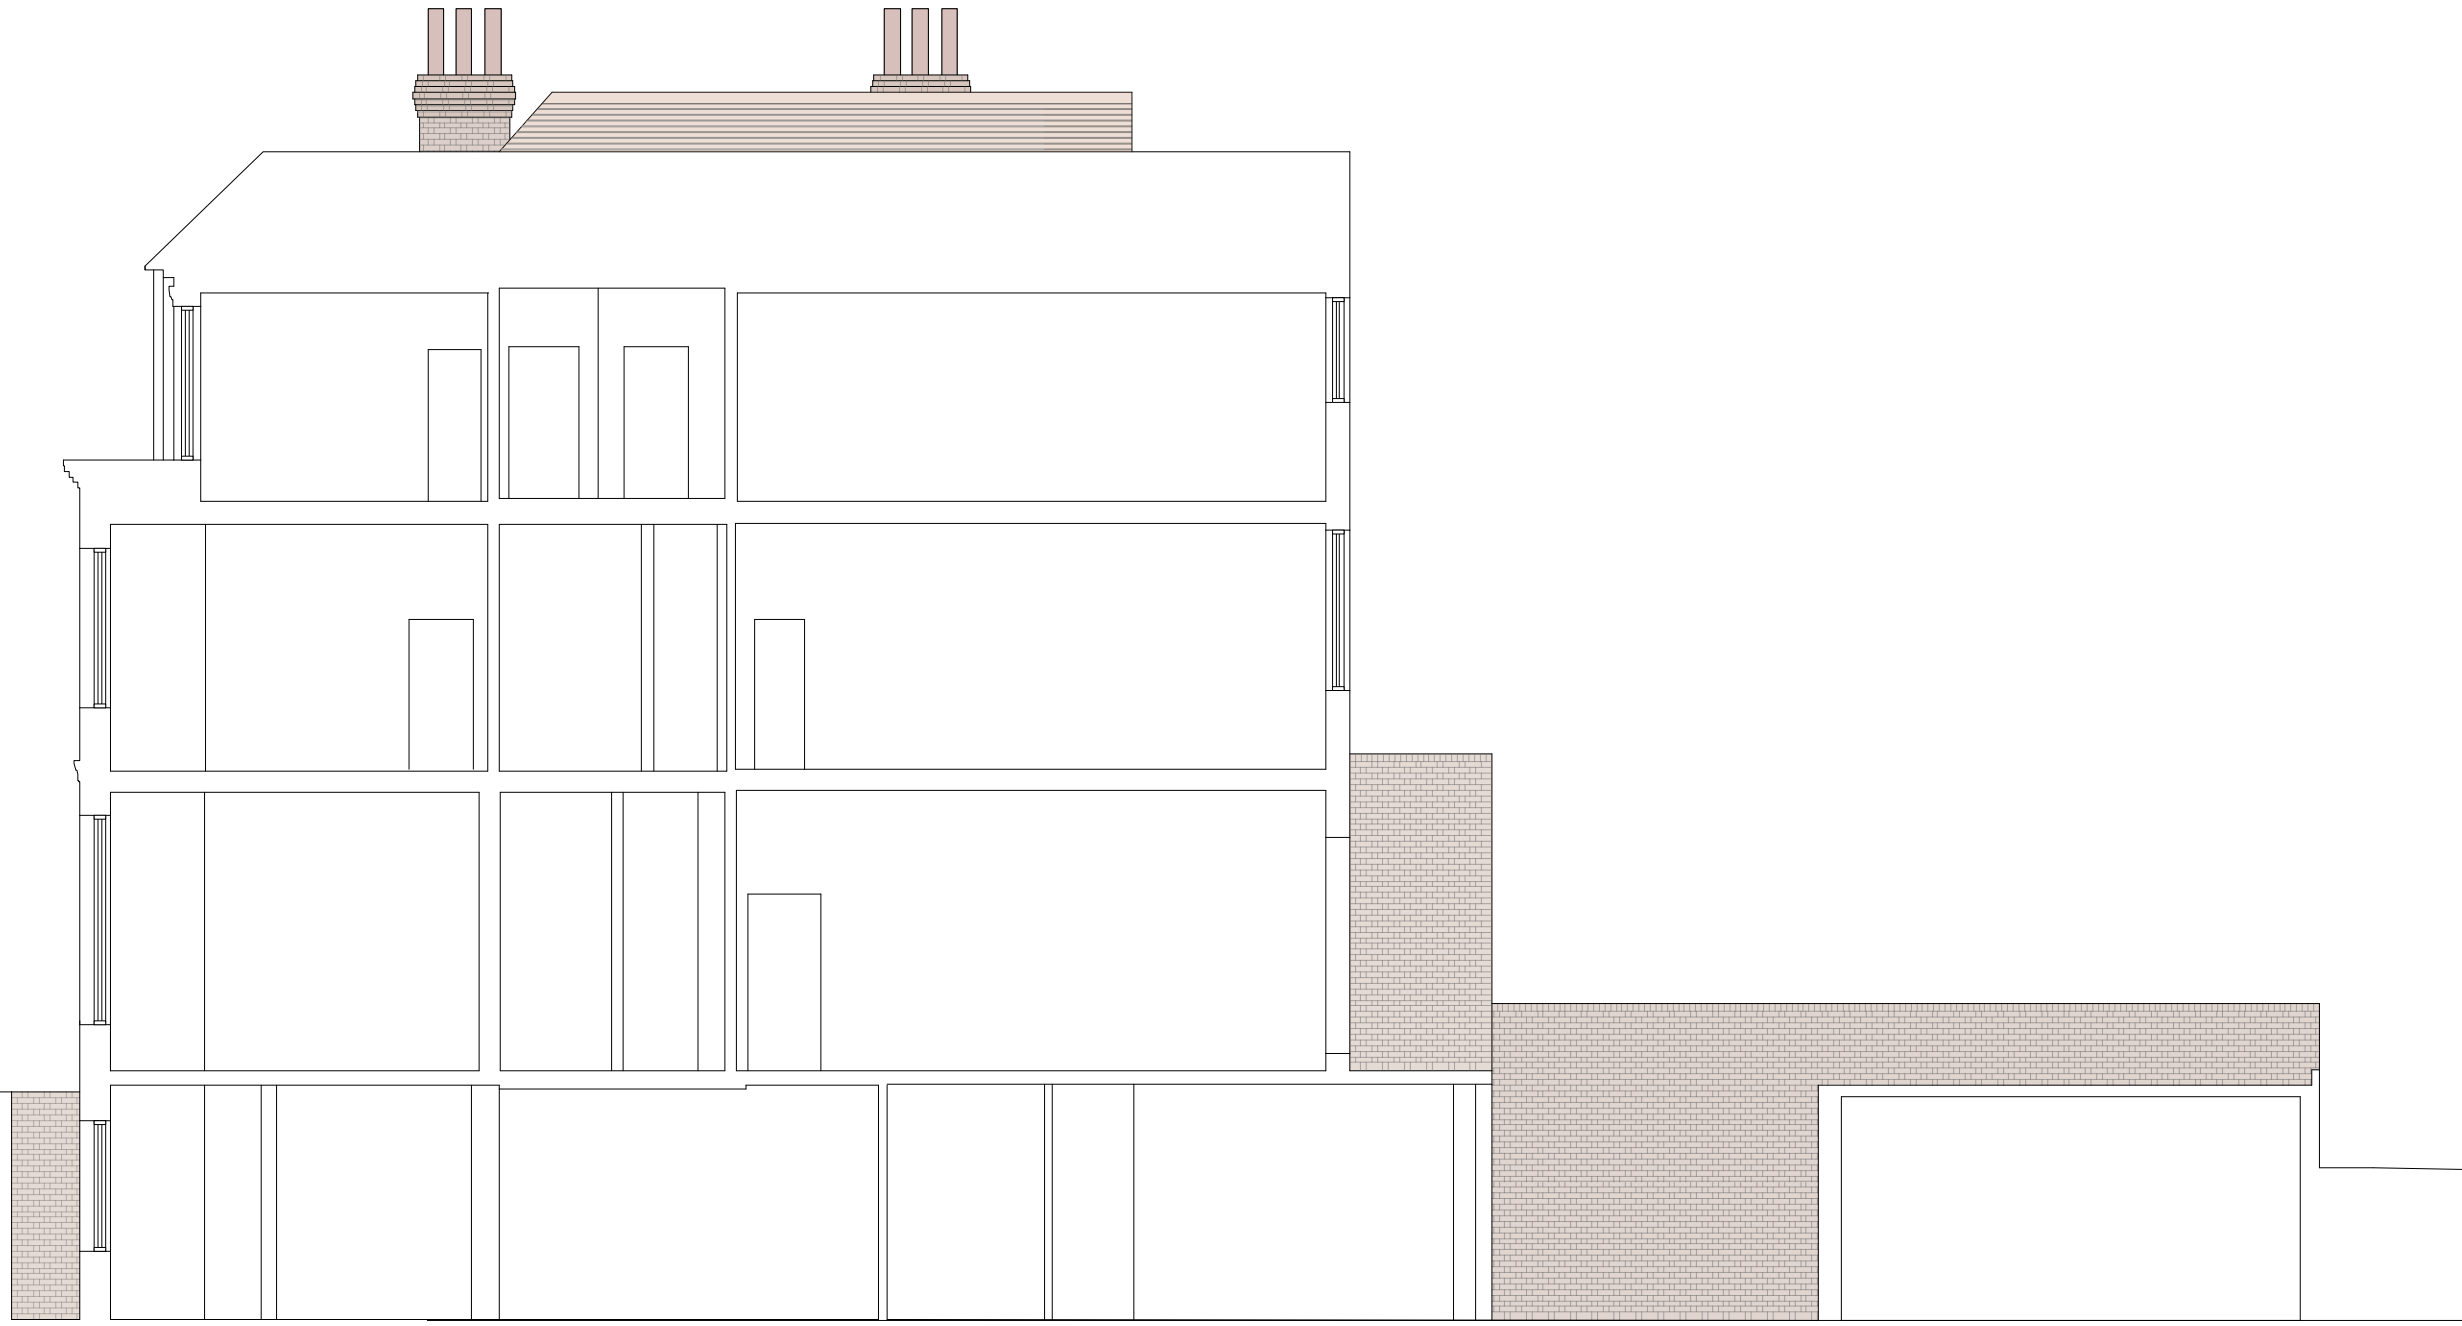

NOTE:  
Do not scale from the drawing. Any discrepancies to be reported to the architect.  
All dimensions will be taken on site prior to ordering and construction.  
Copyright remains with the architect.  
This drawing is to be read in conjunction with the specification and all other relevant drawings.

PROJECT:  
**2 MARESFIELD GARDENS**  
DRAWING TITLE:  
**EXISTING SECTION**  
STATUS:  
**PLANNING**

SCALE:	DRAWING NUMBER:	REVISION:
<b>1:100</b> at A3 <b>1:50</b> at A1	0052_030	-

**William Smalley RIBA**

The Dary  
40 Emerald Street  
London  
WC1N 3QH  
t +44 (0)20 7242 0028  
info@williamsmalley.com

