






Front Elevation
700 Vinyl Fascia Sign - Logotype Front Applied
Scale 1:20

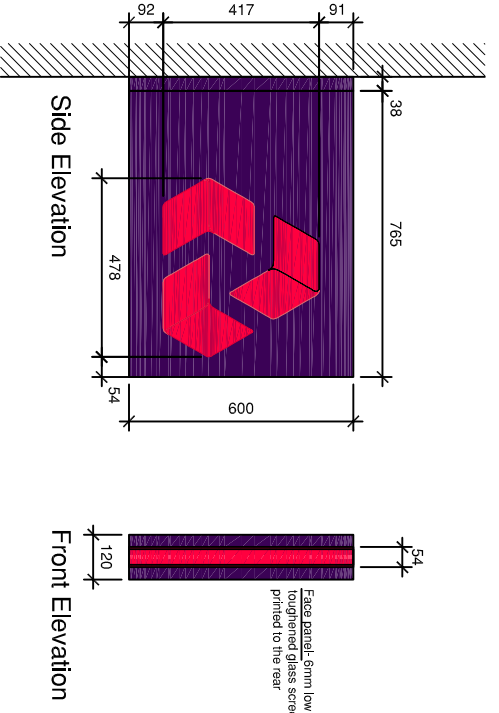

Side Elevation

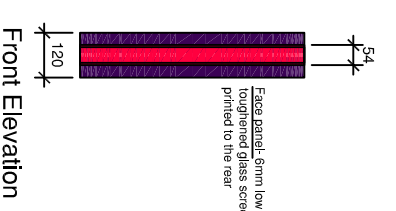

Front Elevation

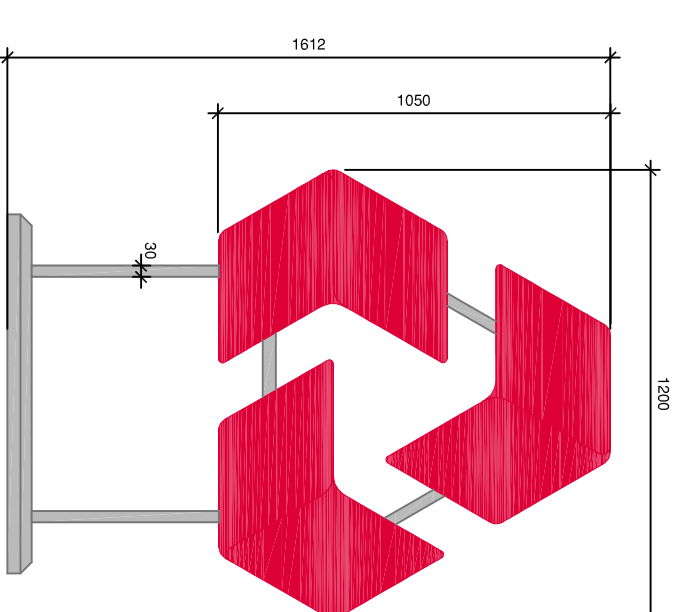


FACES
5mm Red acrylic with 10mm clear acrylic back pre-laminated together.

ILLUMINATION
Shaped white LED Lightsheet to face illuminate both external faces.

BASE PLATE
2mm brushed aluminium base cover, 6mm aluminium base plate to house transformers.


Freestanding Chevron Sign
Scale 1:20

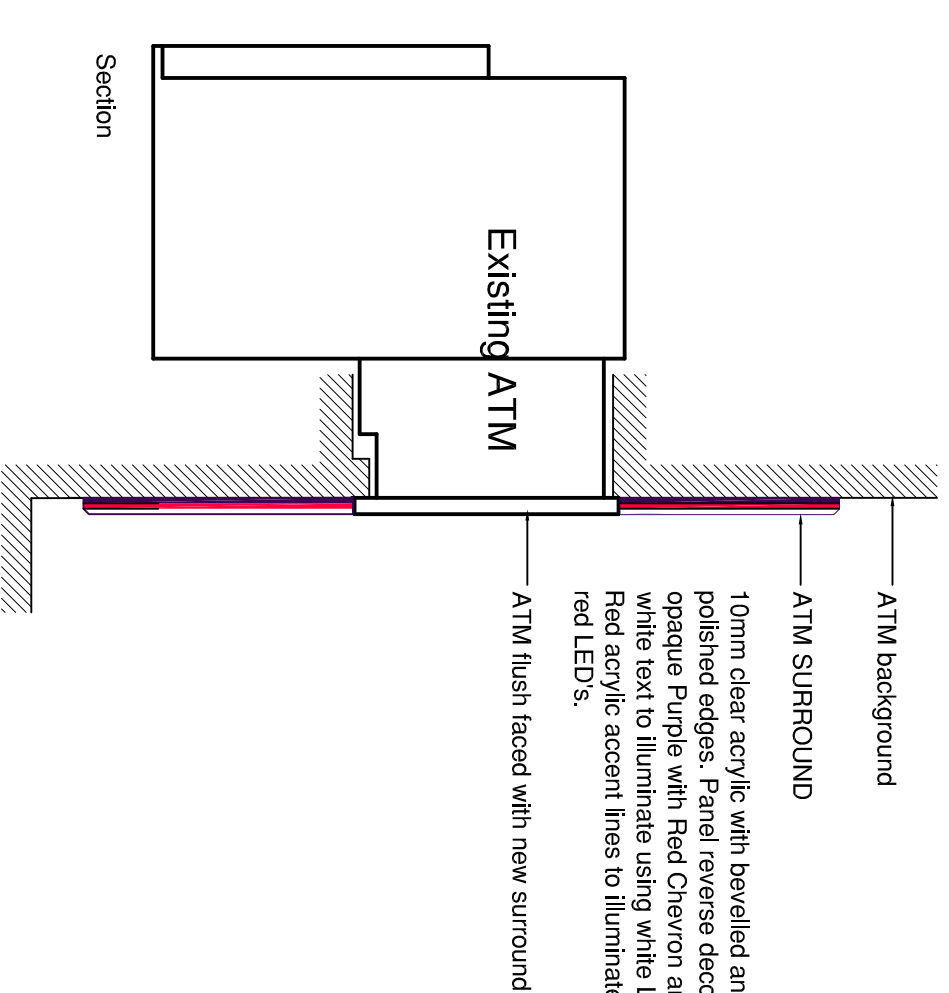

ATM SURROUND
10mm clear acrylic with bevelled and polished edges. Panel reverse decorated opaque Purple with Red Chevron and white text to illuminate using white LEDs. Red acrylic accent lines to illuminate with red LEDs.


ATM flush faced with new surround

ATM Collar Setting Out
Scale 1:20

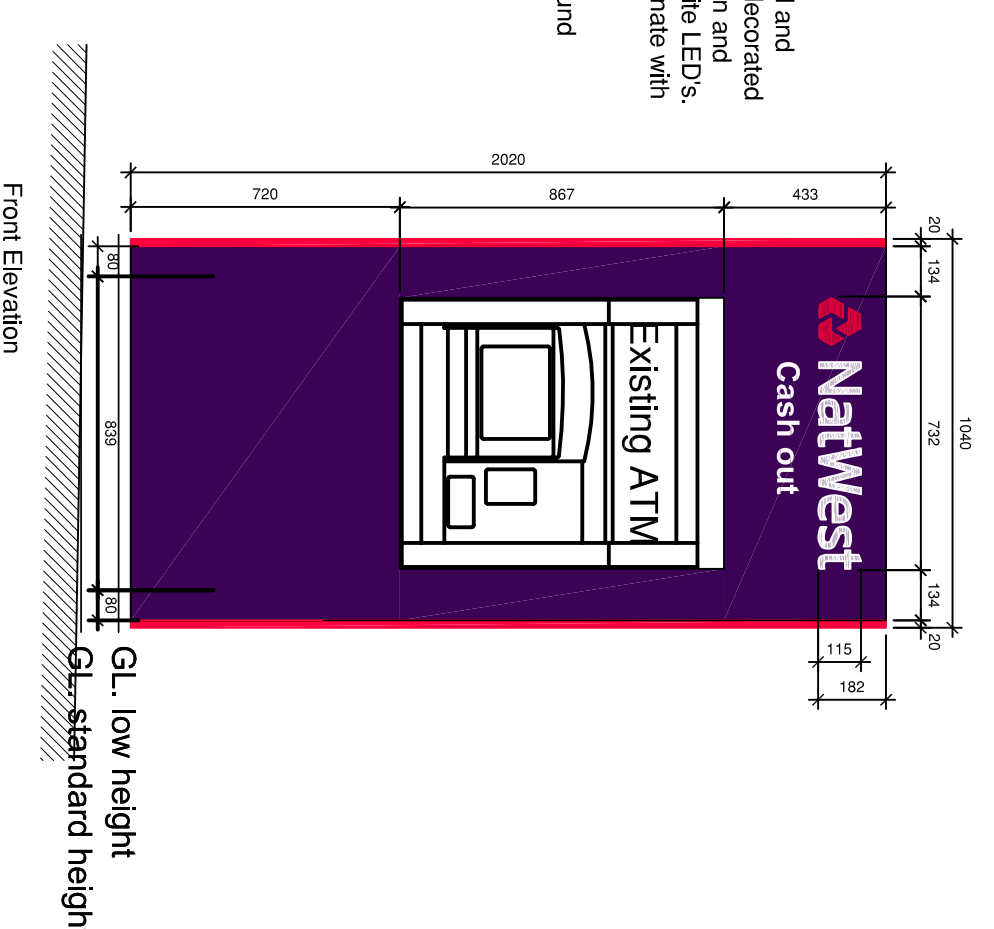

Front Elevation

GL low height
GL standard height

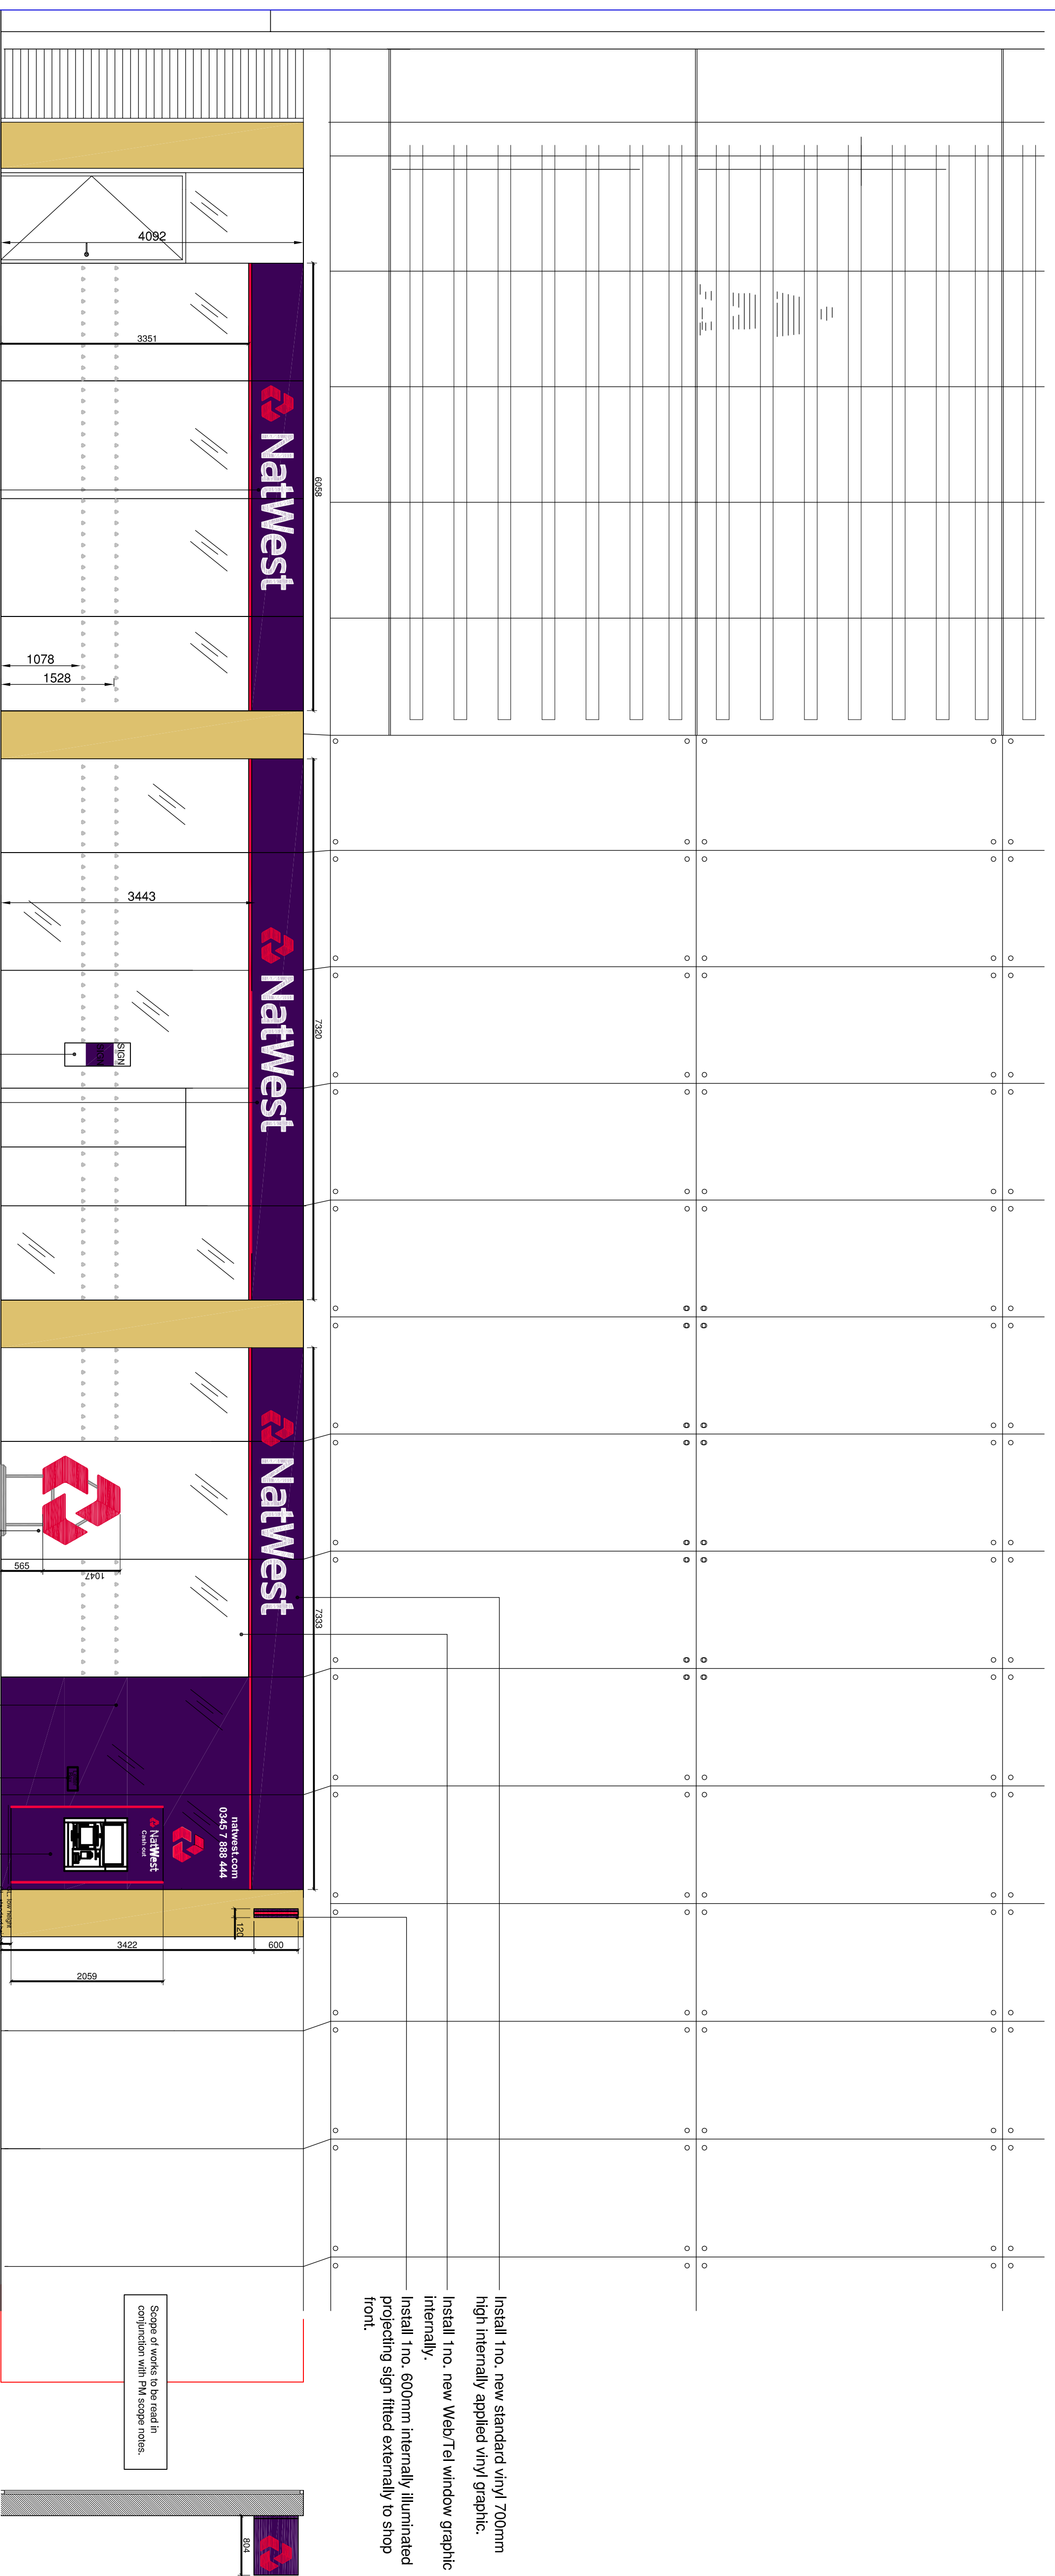

Front Elevation
Scale 1:20

Remove existing blue vinyl and replace for new Purple glazing vinyl. Install 1no. new standard vinyl 700mm high front internally fitted vinyl graphic.

Install 1no. new Nameplate sign. Remove existing blue vinyl and replace for new Purple glazing vinyl. Install 1no. new standard vinyl 700mm high front internally fitted vinyl graphic.

Install 1no. Freestanding illuminated Chevron sign inside branch. Remove existing blue vinyl and replace for new Purple glazing vinyl front applied internally to glazing. Install 1no. standard Letter box sign. Install 1 no. full width internally illuminated ATM collar.

Install 1no. new standard vinyl 700mm high internally applied vinyl graphic.


Install 1no. new Web/Tel window graphic internally.

Install 1no. 600mm internally illuminated projecting sign fitted externally to shop front.

Scope of works to be read in conjunction with PM scope notes.

Projecting Sign
Scale 1:20

Internal Reference Document: Drawing to be read in conjunction with the latest:
- Tracker V4
- Design Manual

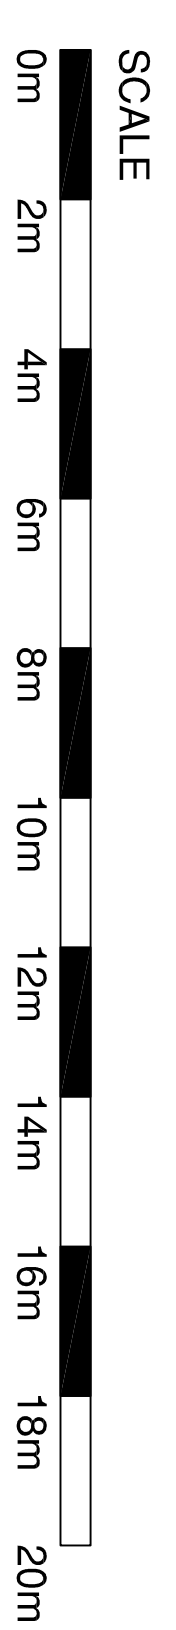

Group Property

Notes:

This drawing is the copyright and property of The Royal Bank of Scotland plc. It must not be copied or published without written consent.

Do not scale from this drawing.

STYLES & WOOD
DESIGN
Aspect House
Manchester Road
Altrincham WA14 5PG
T: +44 (0)161 926 6000
www.stylesandwood.co.uk

rev	description	date
D	Revised for Planning	16.10.14
C	Scale changed	22.08.14
B	Amended to still presence doc review	14.08.14
A	Amended following Design Review.	10.07.14



project
350 EUSTON ROAD
EUSTON
LONDON, NW1 3AX

title
FRONT ELEVATION
OPTION 1
PROPOSED

scale		1:50 @ A1	
dm	DMP	chk	NL
date	01.07.14	date	01.07.14
consultants drawing number	D0572-009-004	brand	

file drawing number	rev.
9428-GA-E1	D