



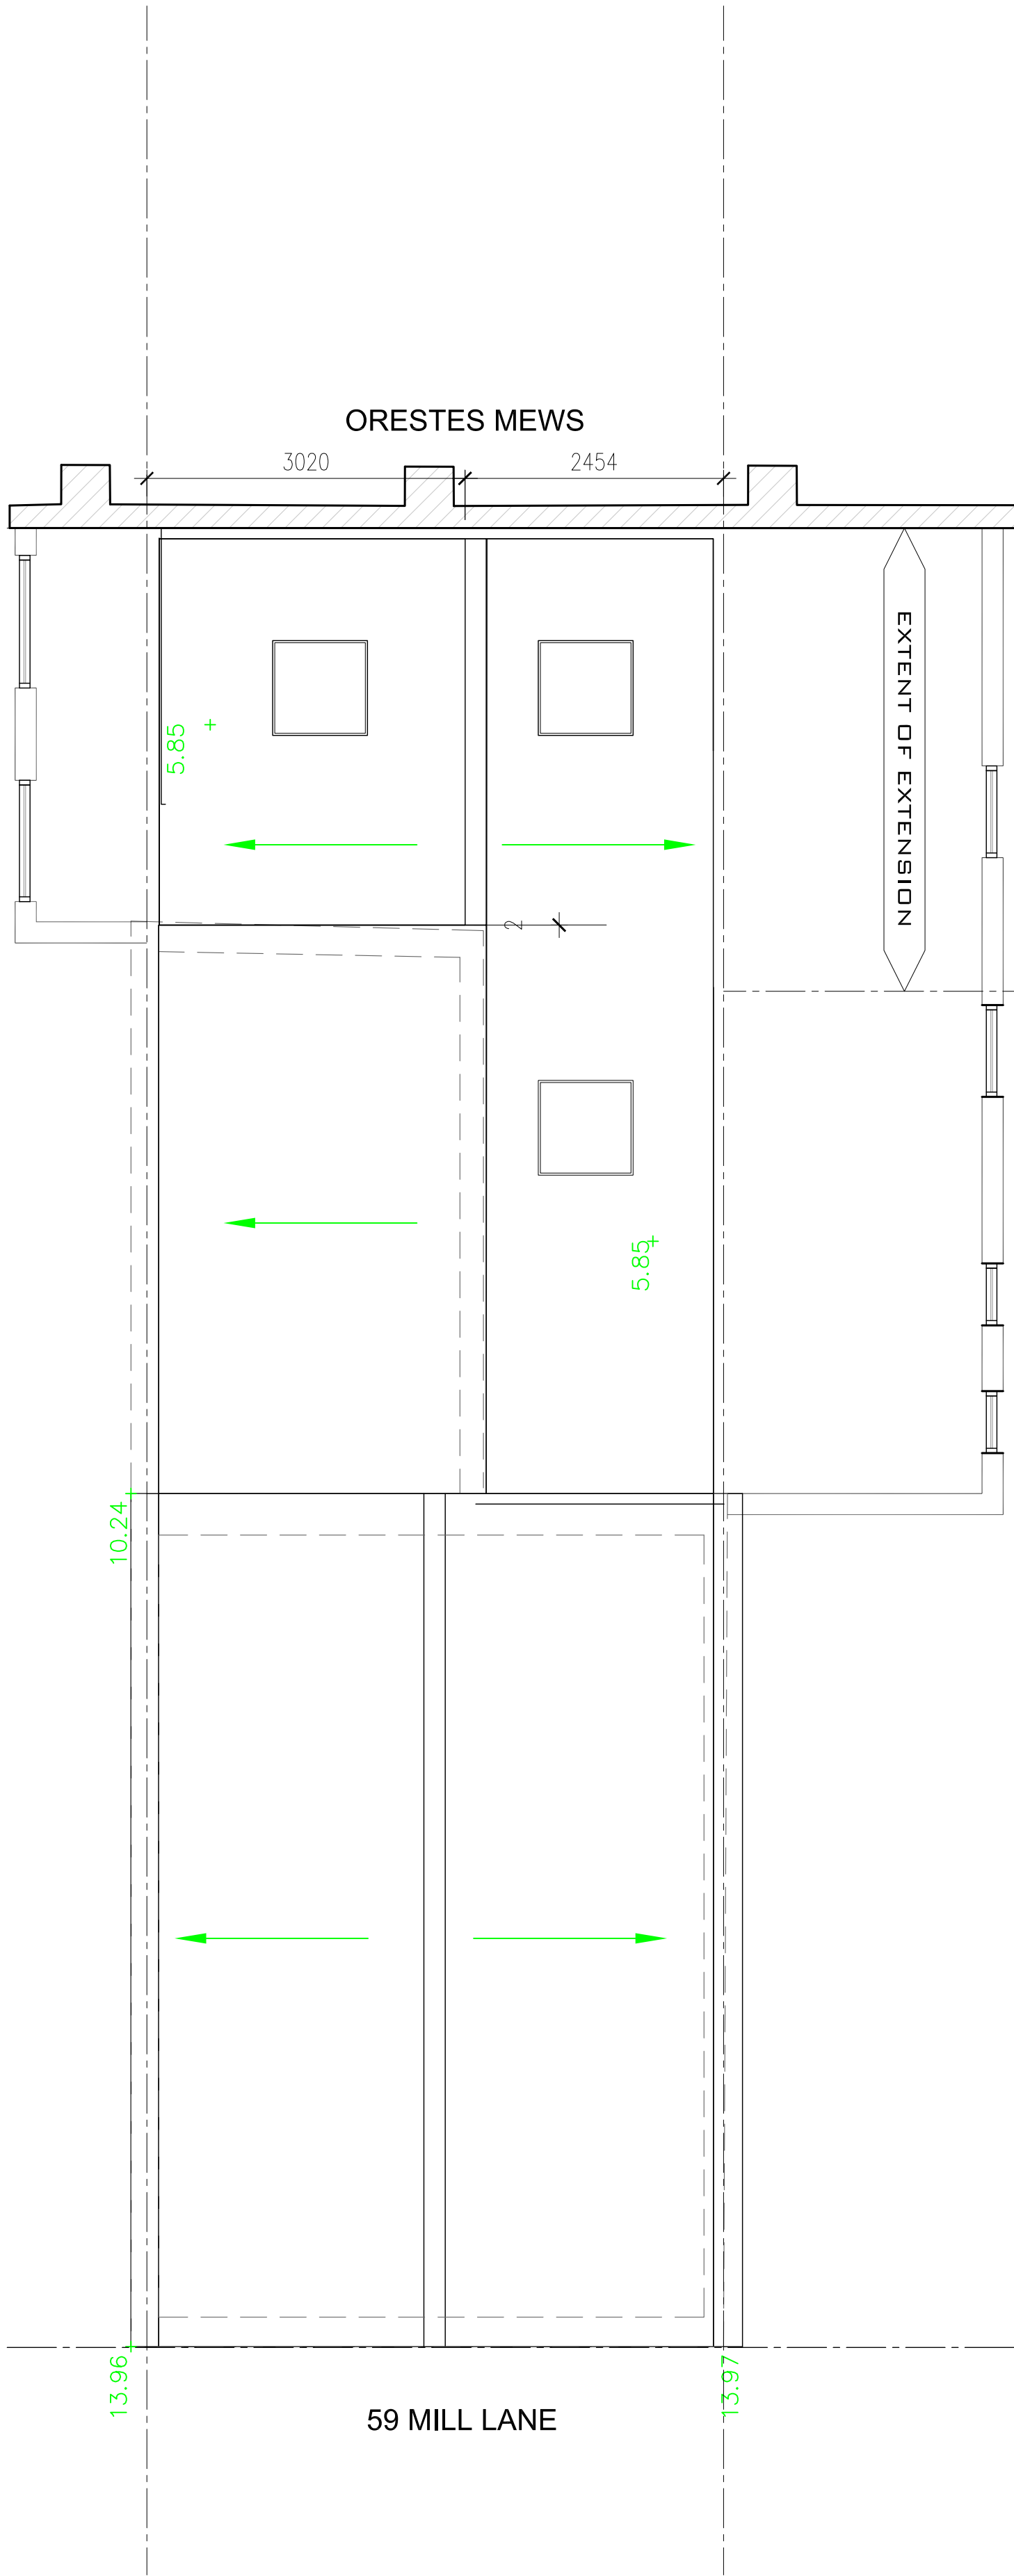


EXISTING ROOF PLAN Scale 1:50



EXISTING END ELEVATION BB Scale 1:50

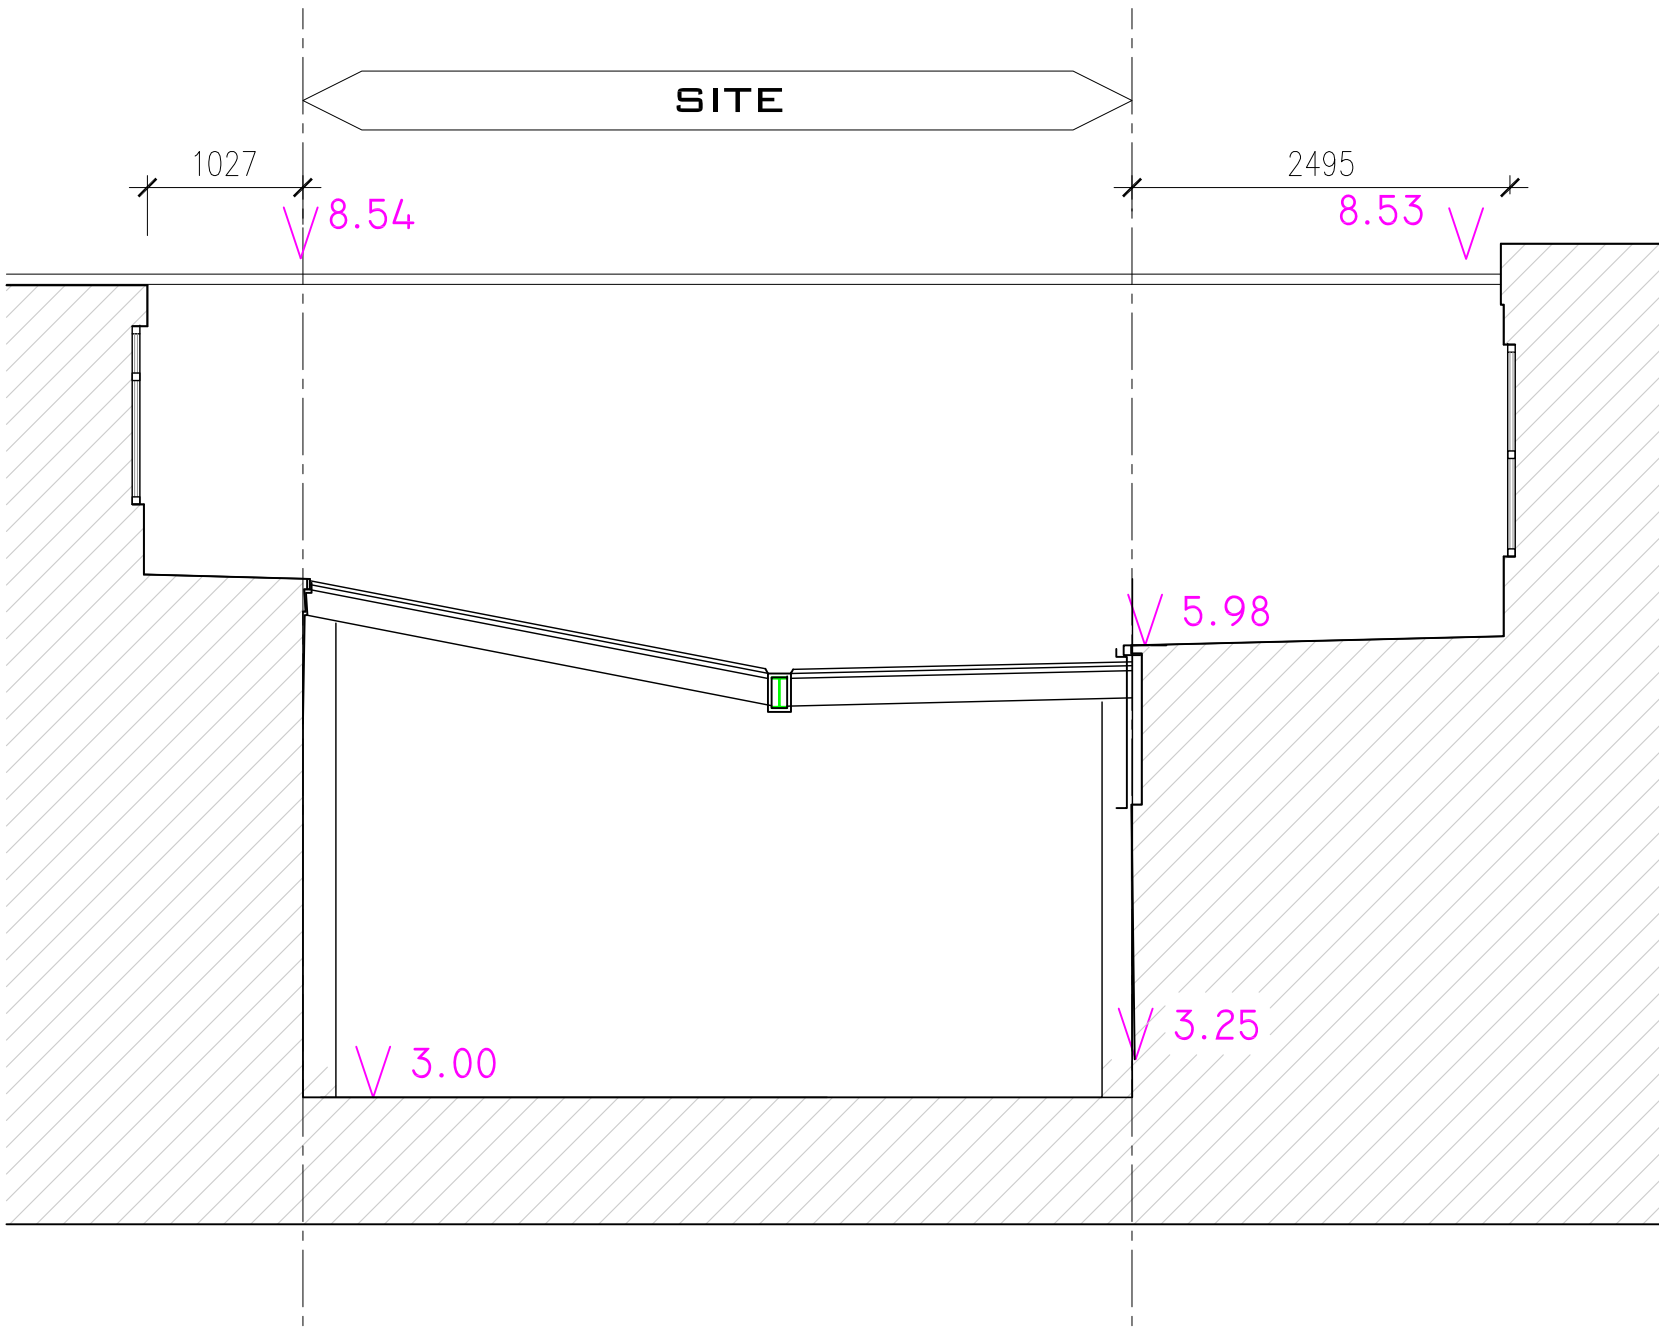

EXISTING SECTION AA Scale 1:50

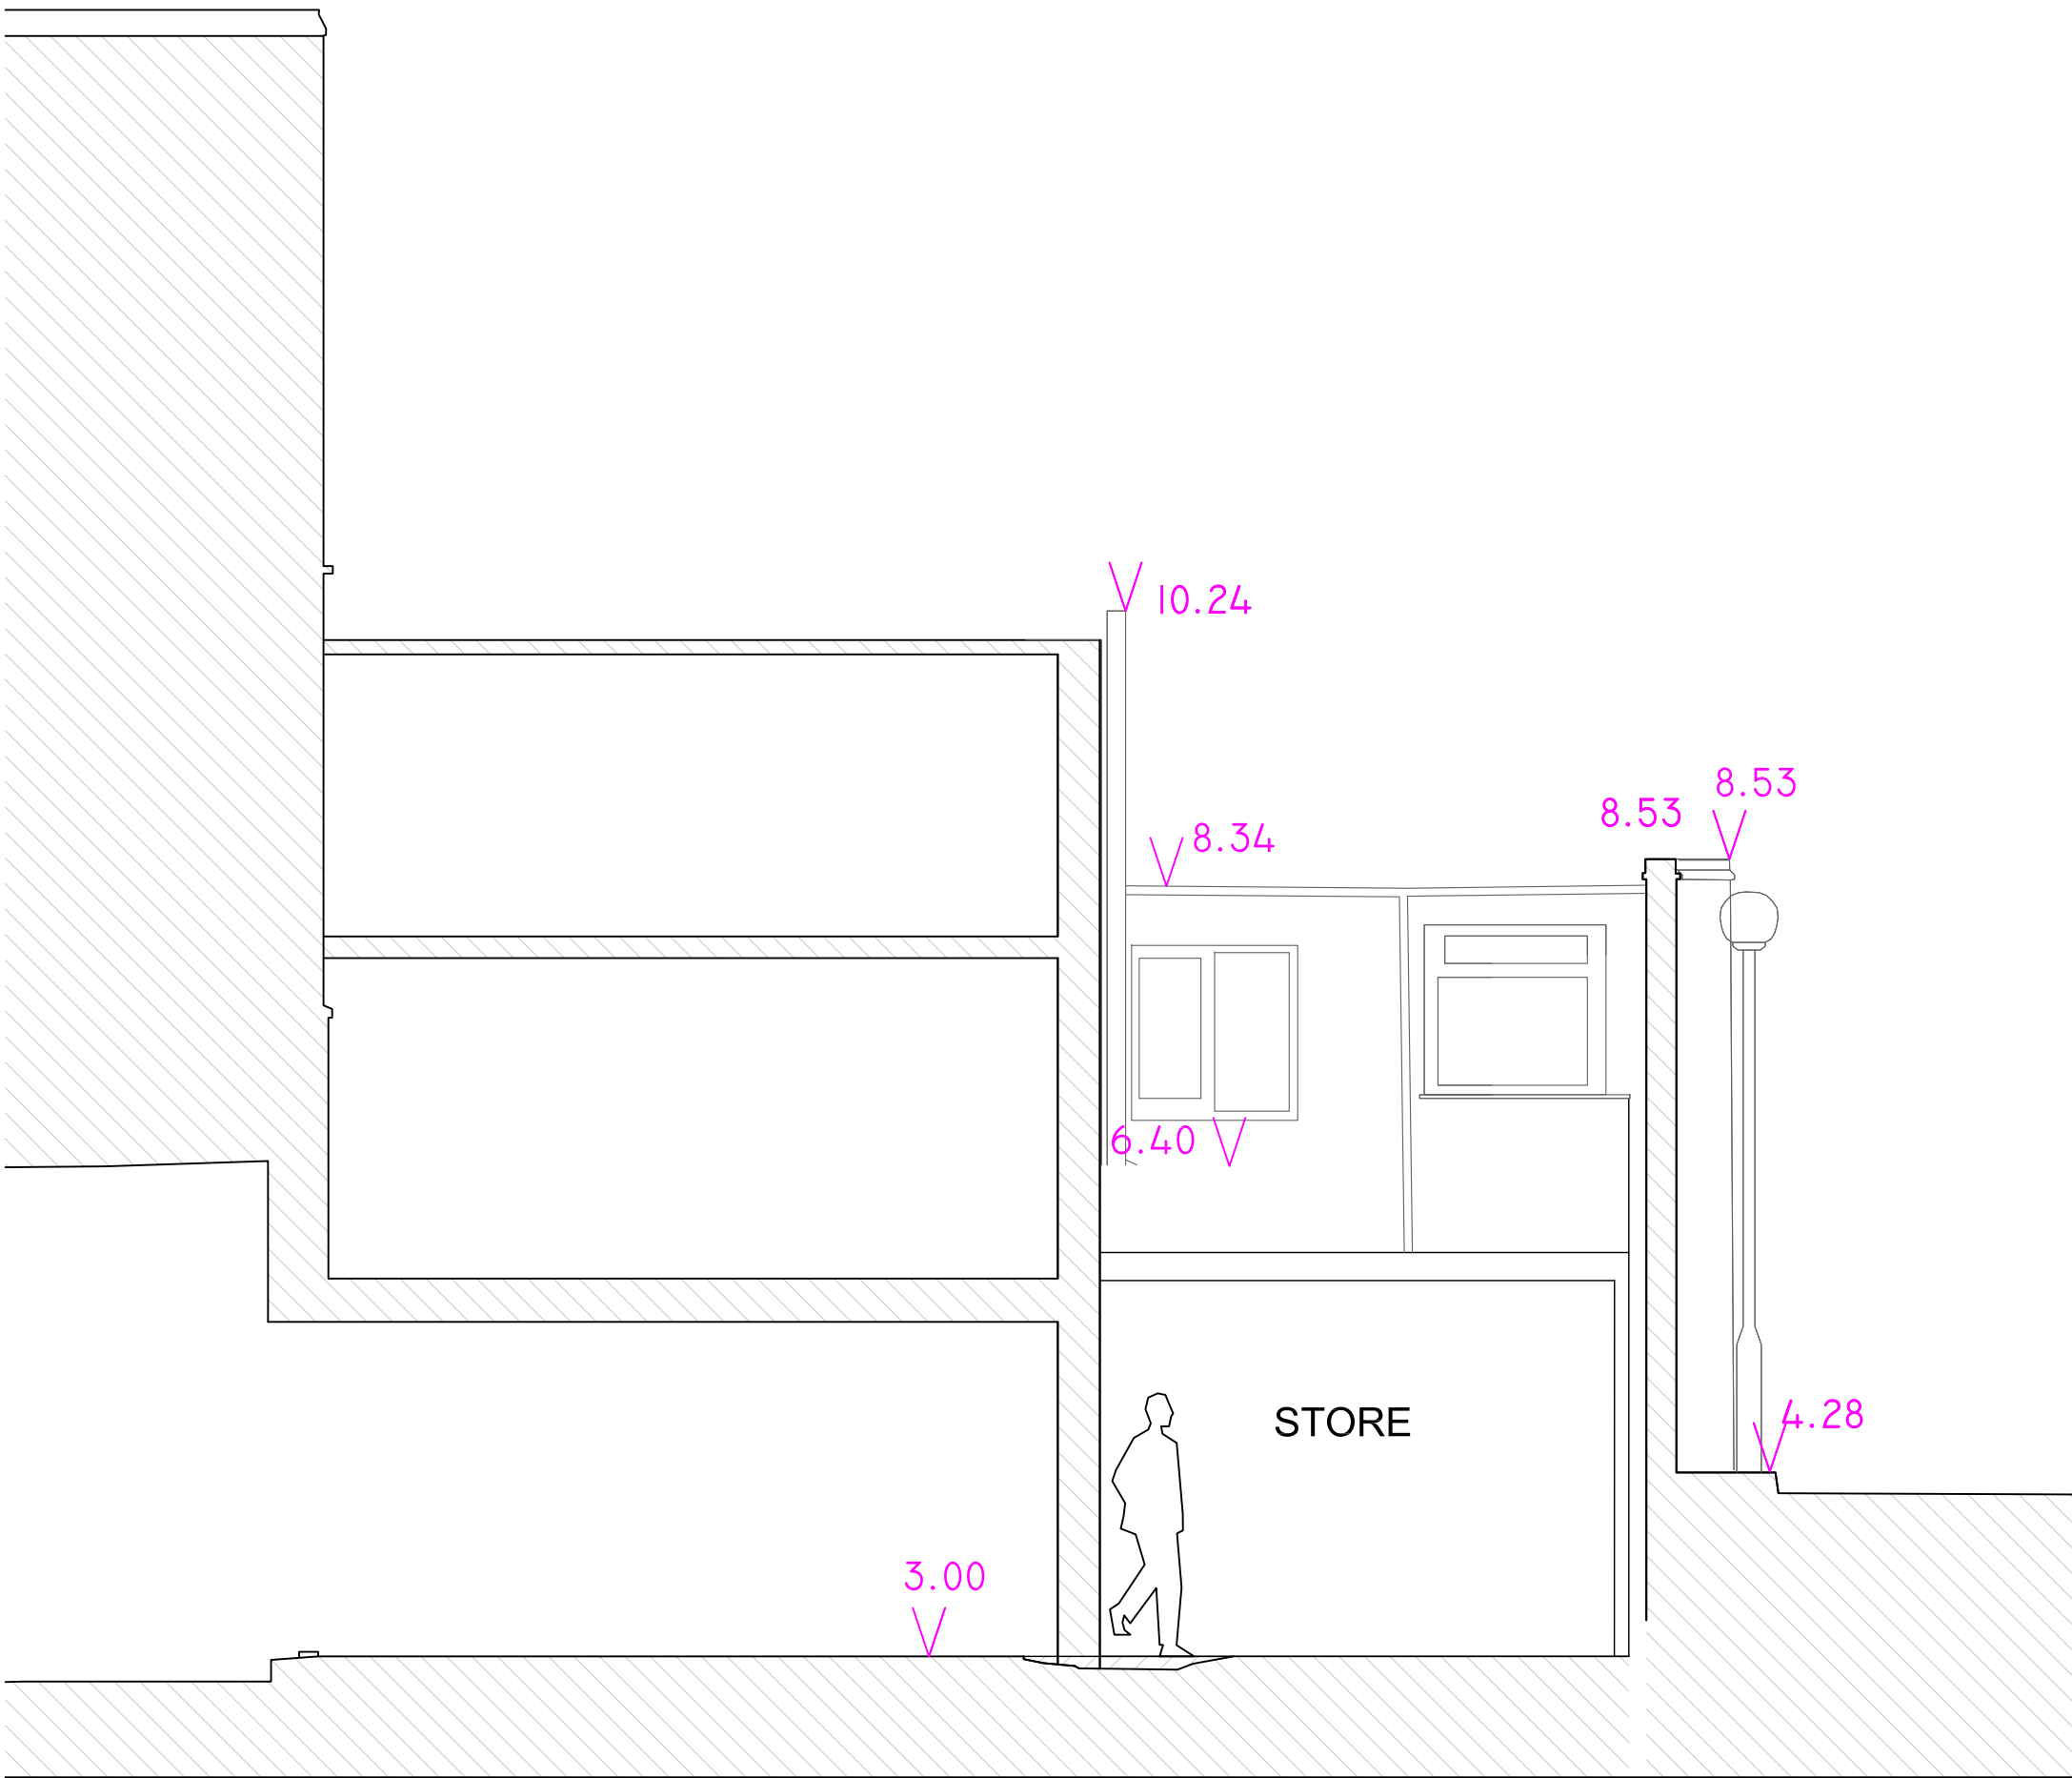

EXISTING SECTION CC Scale 1:50

Letter	Date	Revision Note	By	Check
A	21.08.14	FIRST ISSUE	MP	

