

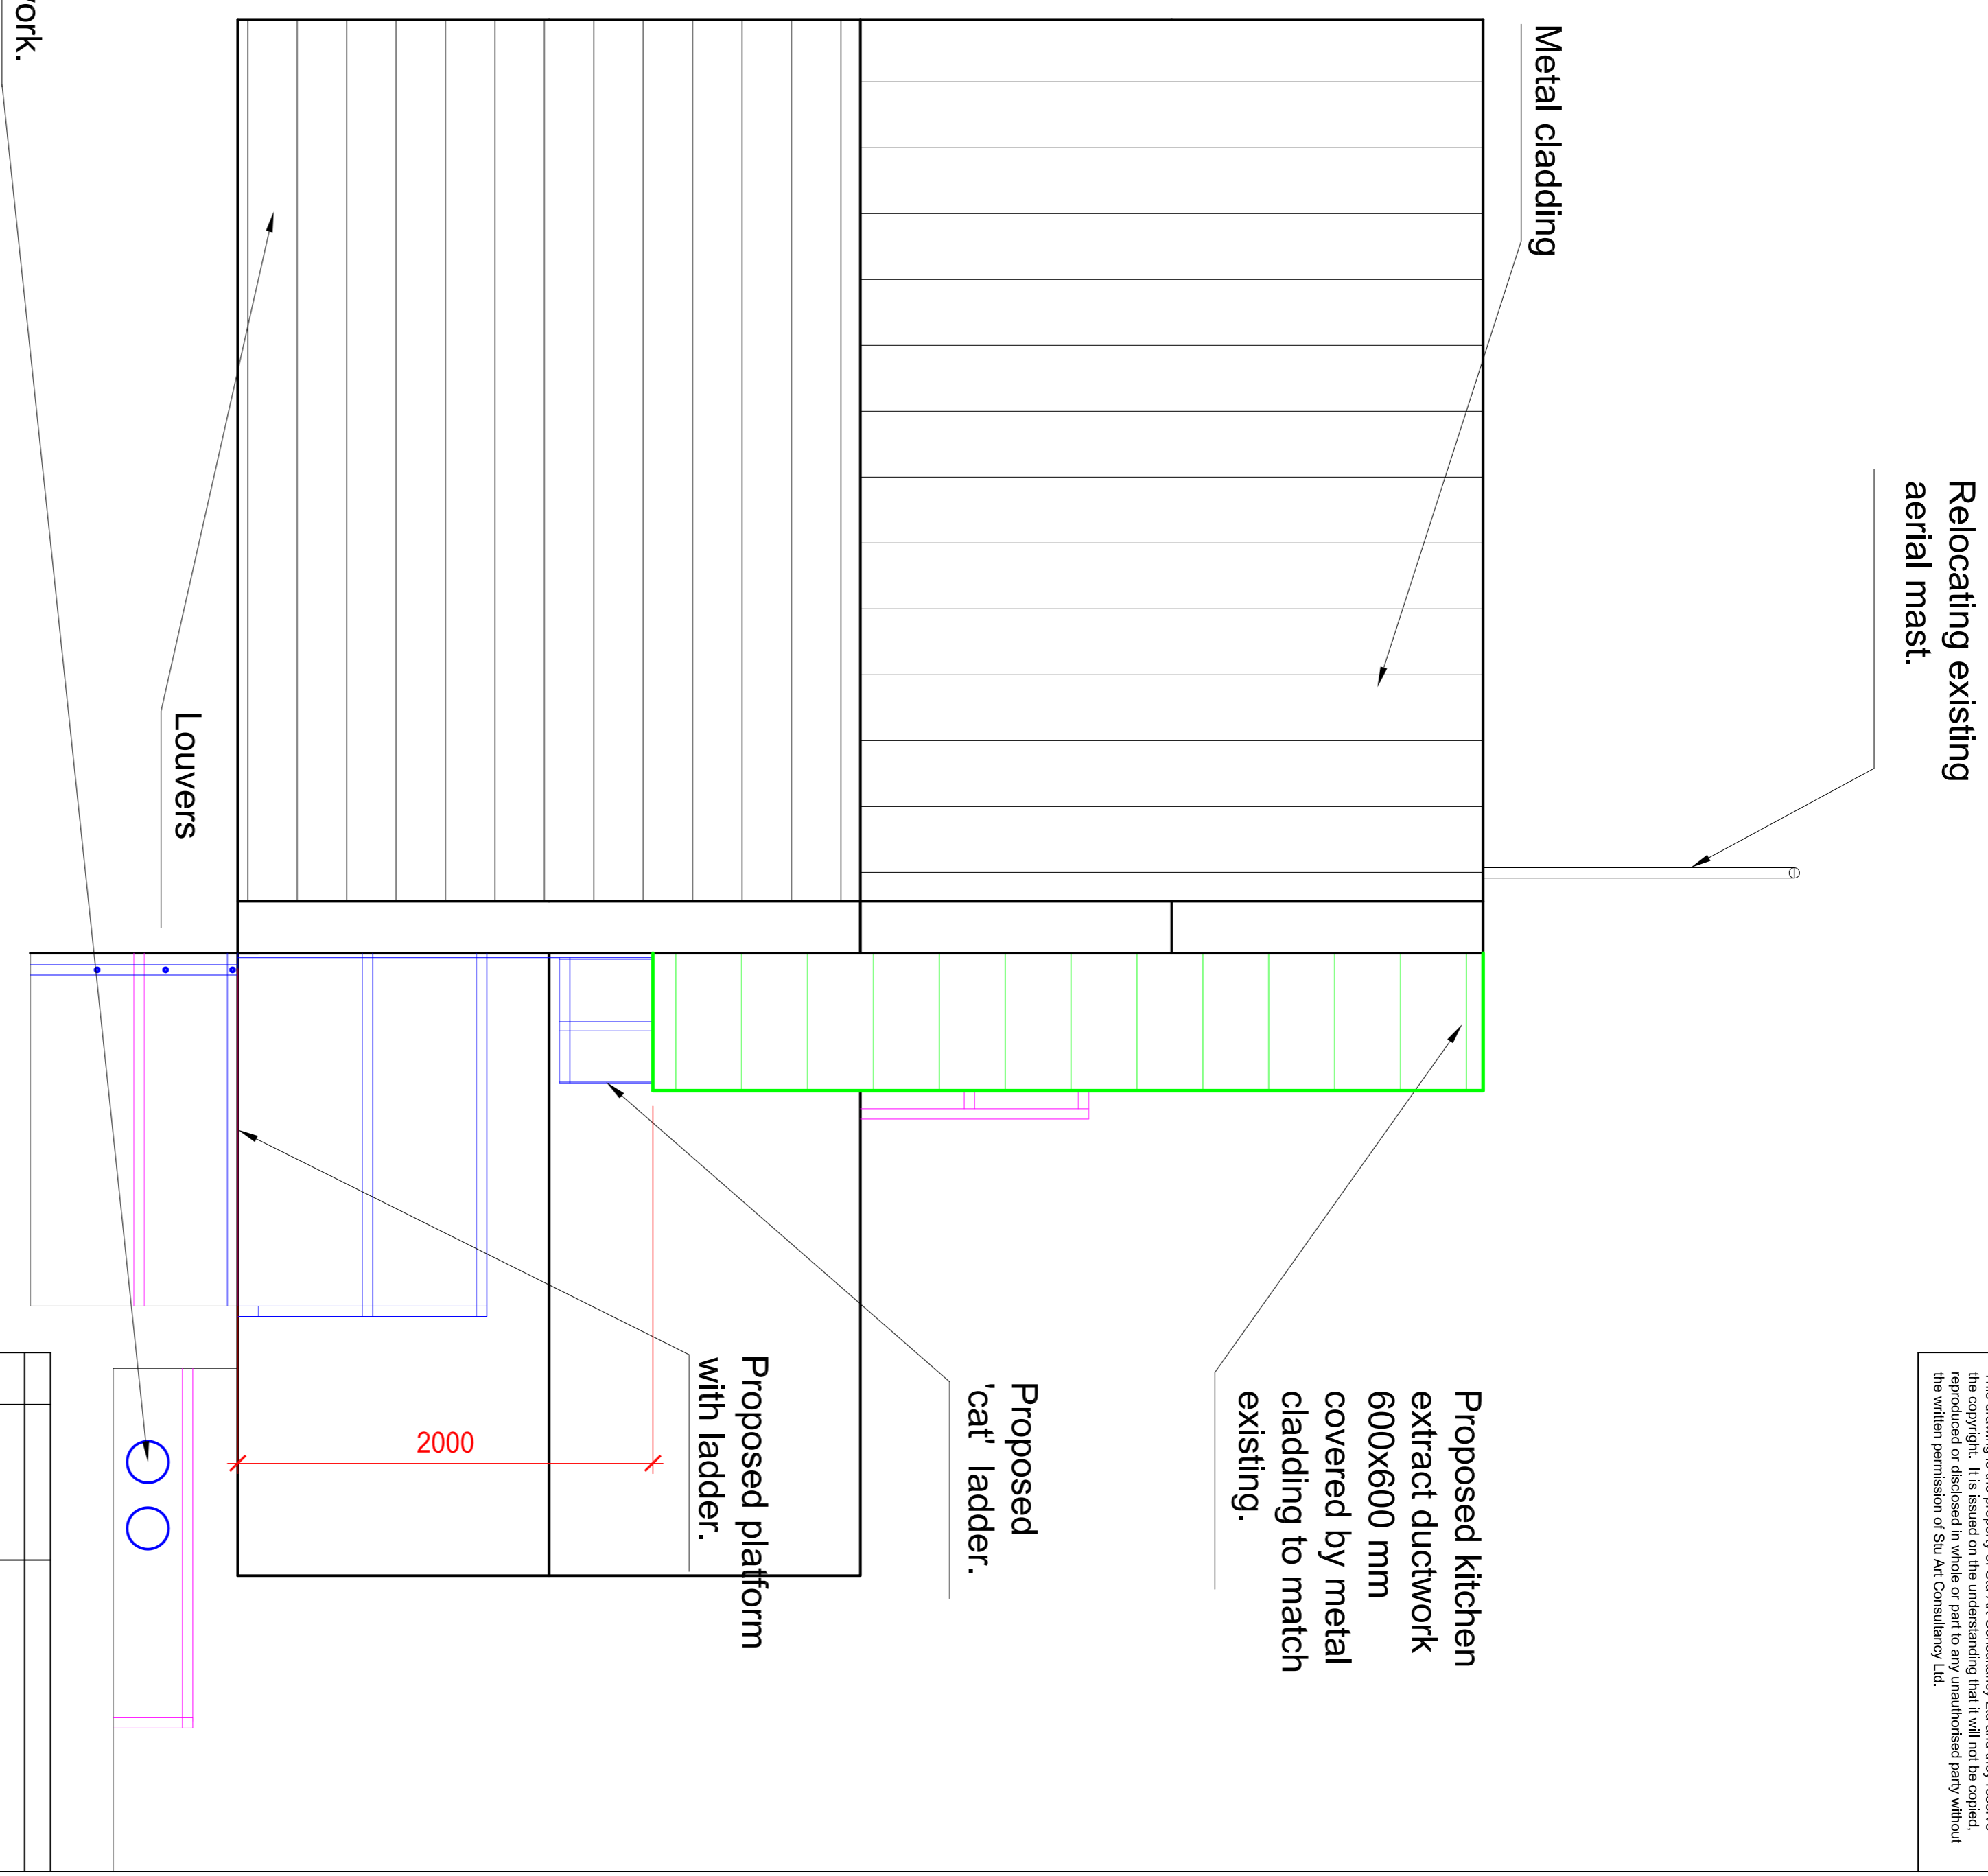
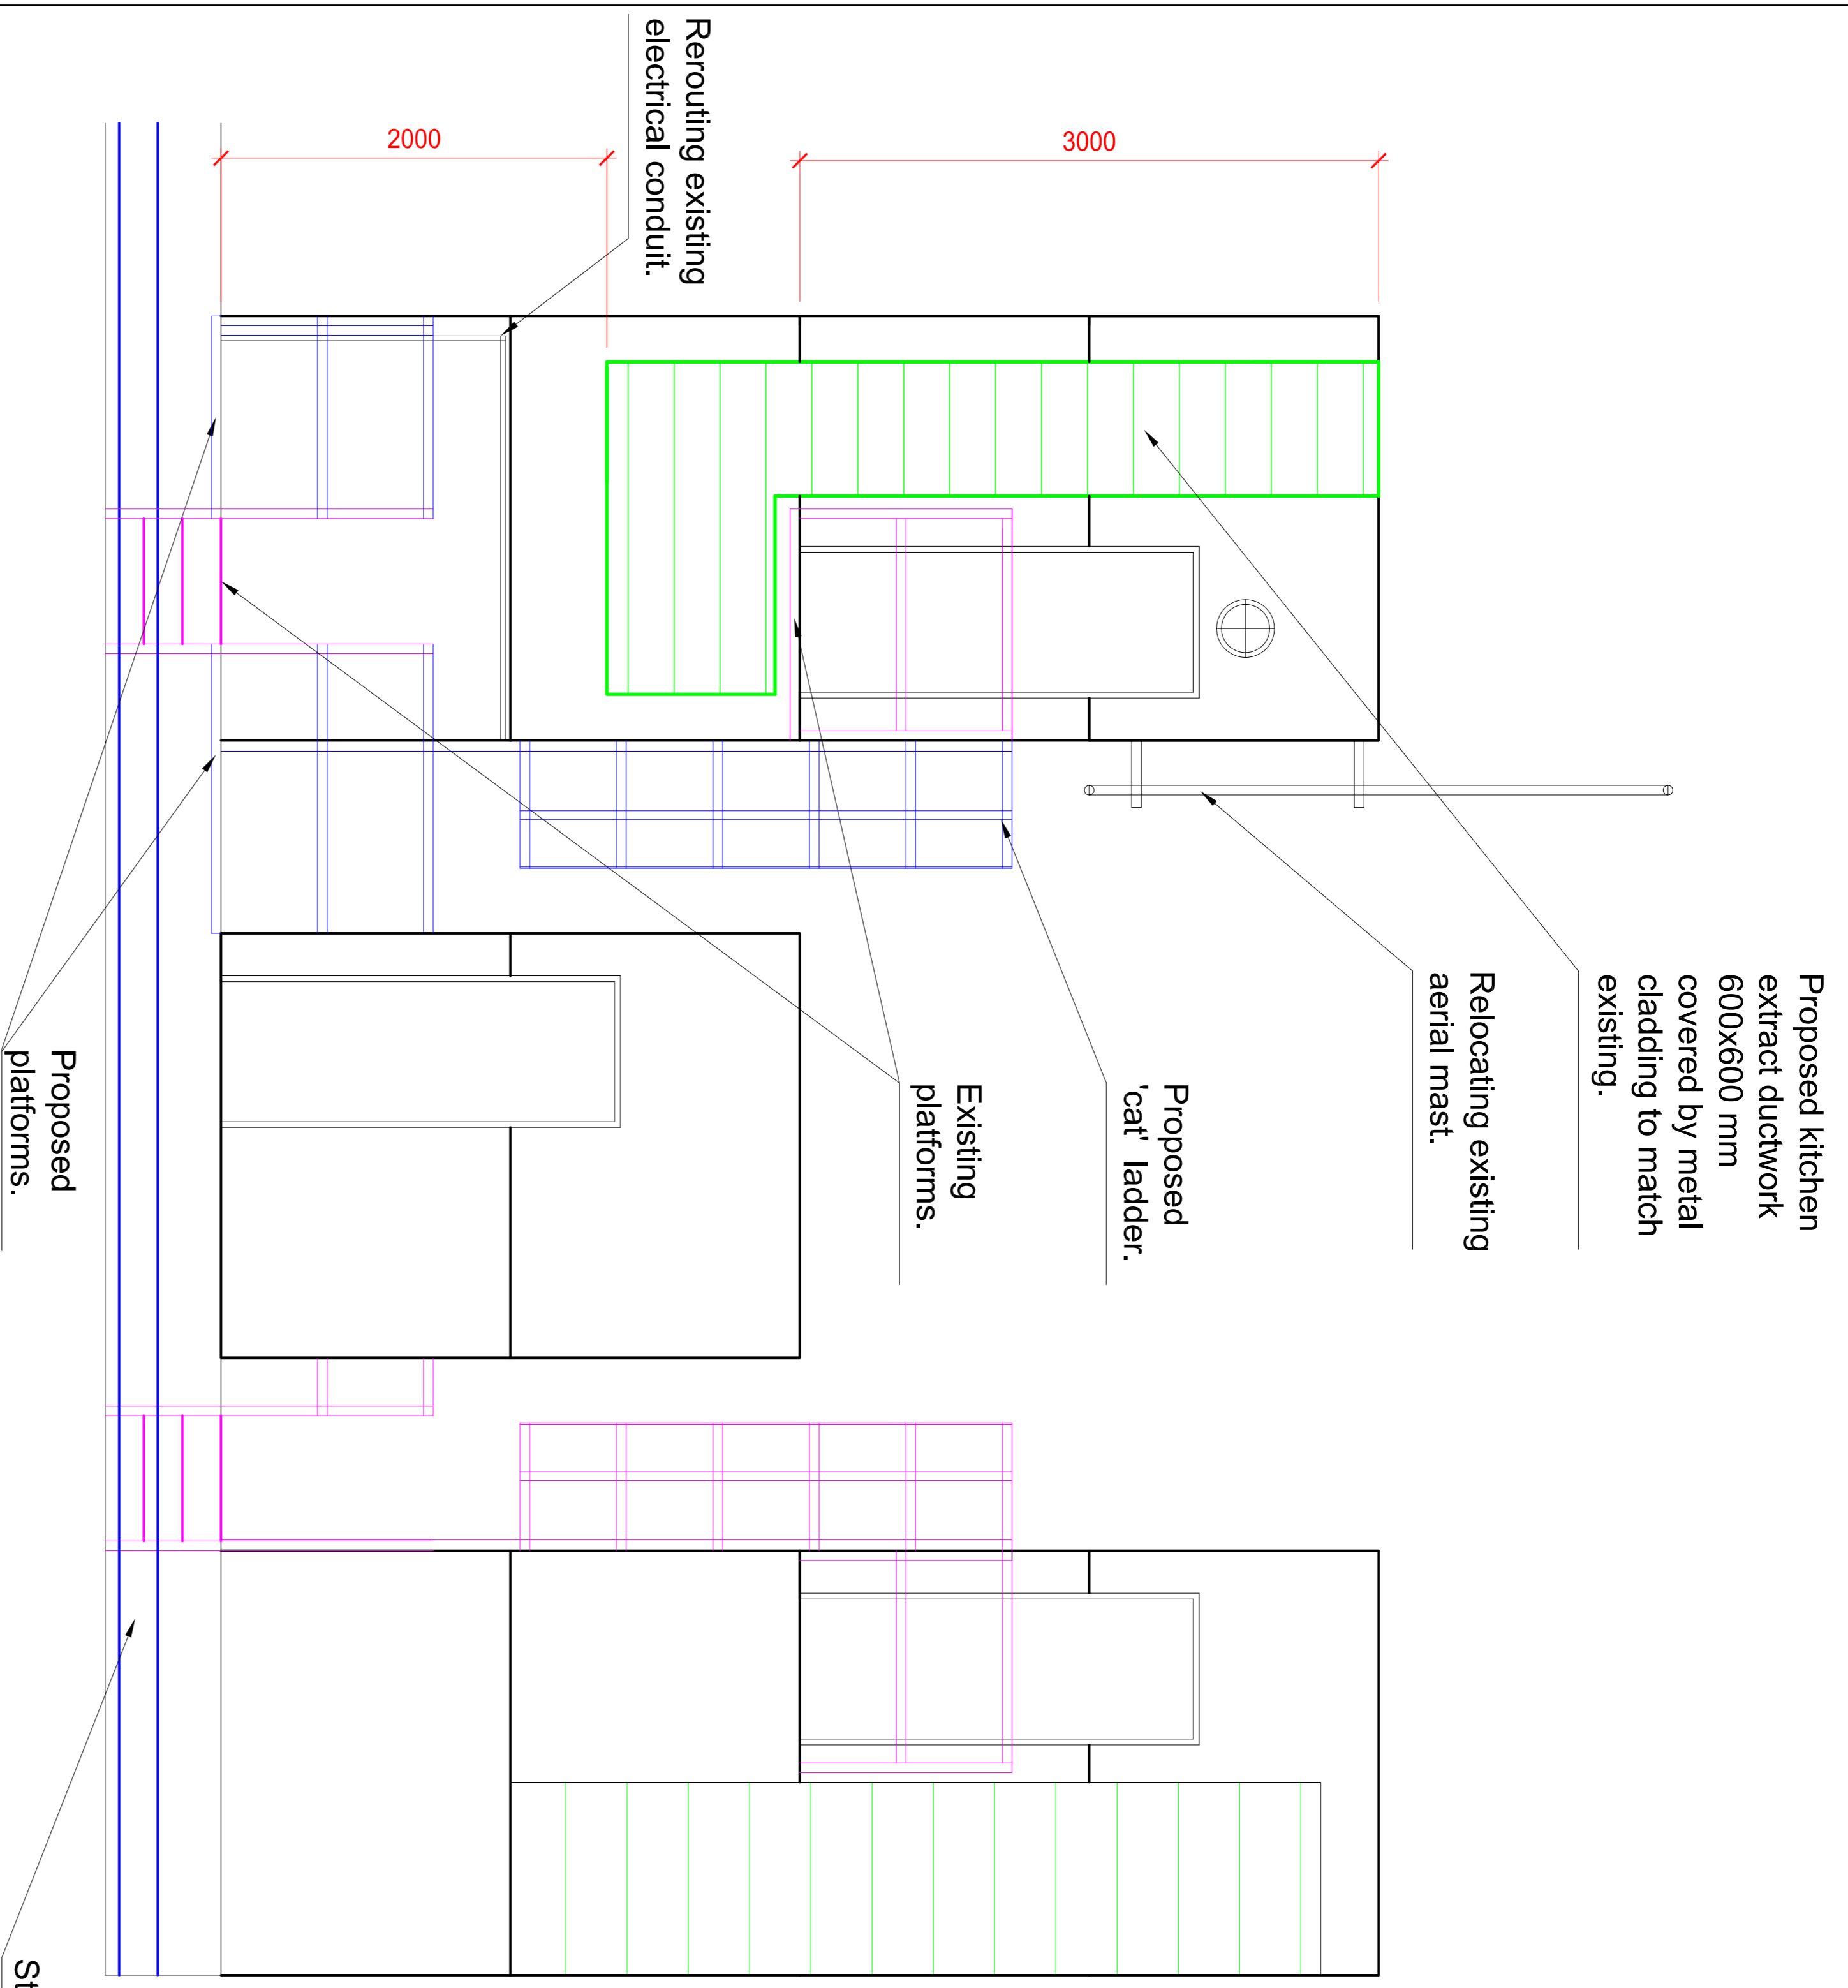


All dimensions must be checked on site and not scaled from this drawing. This drawing is the property of Sit Art Consultancy Ltd and they reserve the copyright. It is issued on the understanding that it will not be copied, reproduced or disclosed in whole or part to any unauthorised party without the written permission of Sit Art Consultancy Ltd.

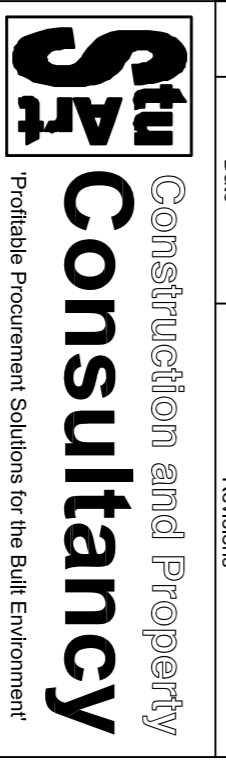

REAR ELEVATION (PART)

SIDE ELEVATION OF TOWER (PART)

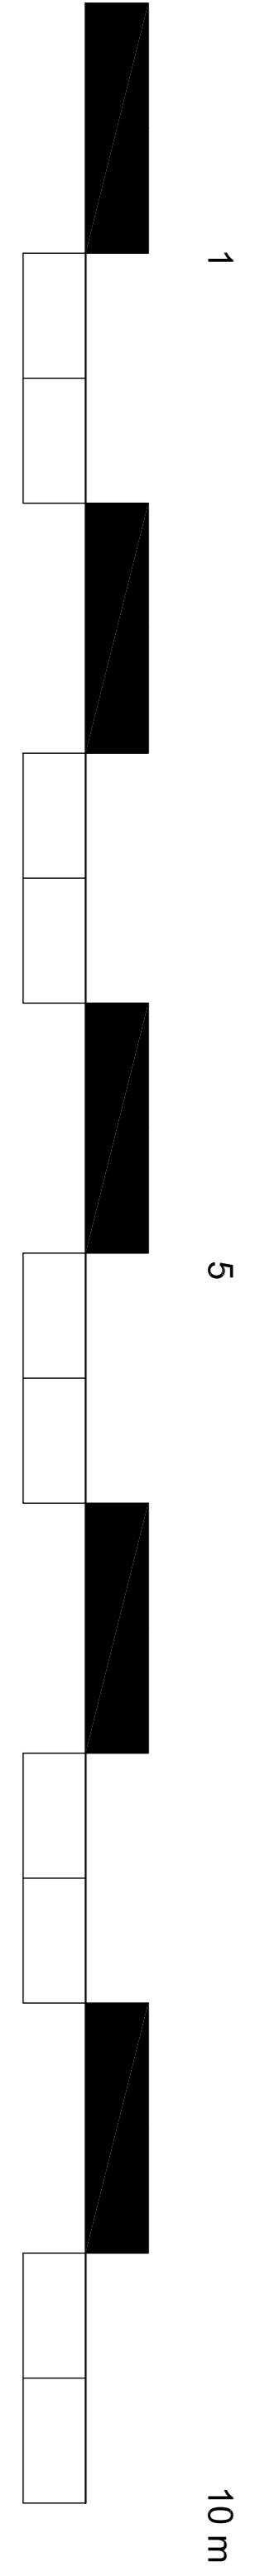

4 High Street, Filton, Bedford MK45 5DU
 E-mail: enquiries@sitartconsultancy.co.uk
 Web: www.sitartconsultancy.co.uk

Job Name: GBK

Site Address: 44-46 Brunswick Centre, London, WC1N 1AE

Drawing Title: Proposed Roof Elevations

Status: For Information

Scale: 1:250@A1 Date: 23/06/2014

Drawn By: SK Checked: MS

Drawing No: GBK/BR/04 Rev: A