




Existing Front Elevation

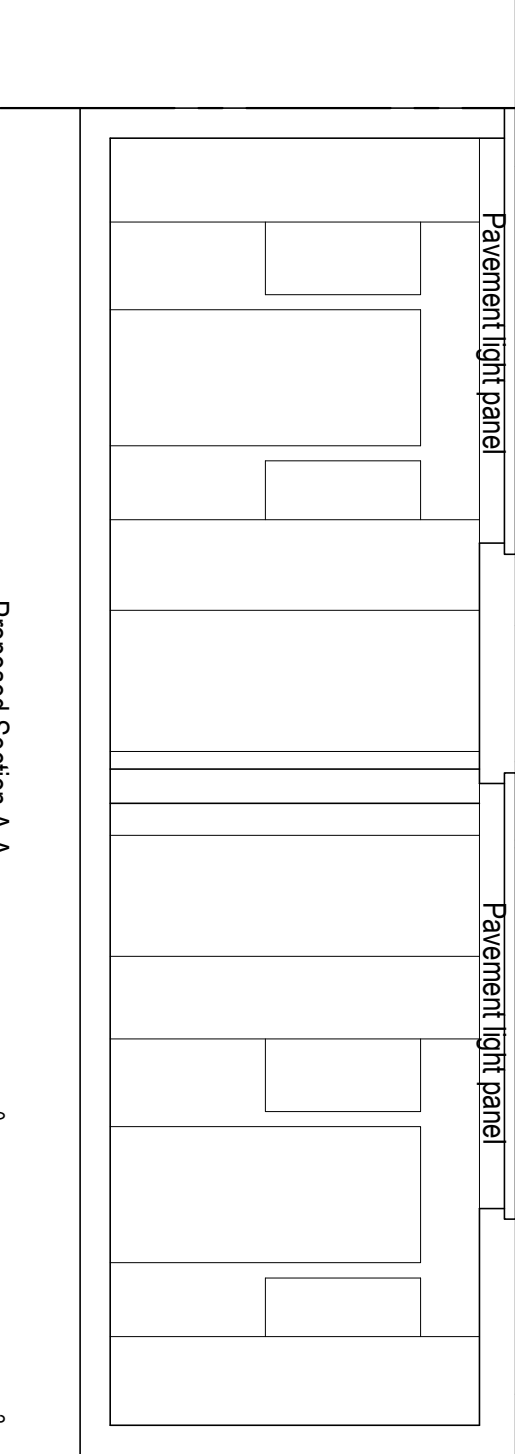

Proposed front elevation

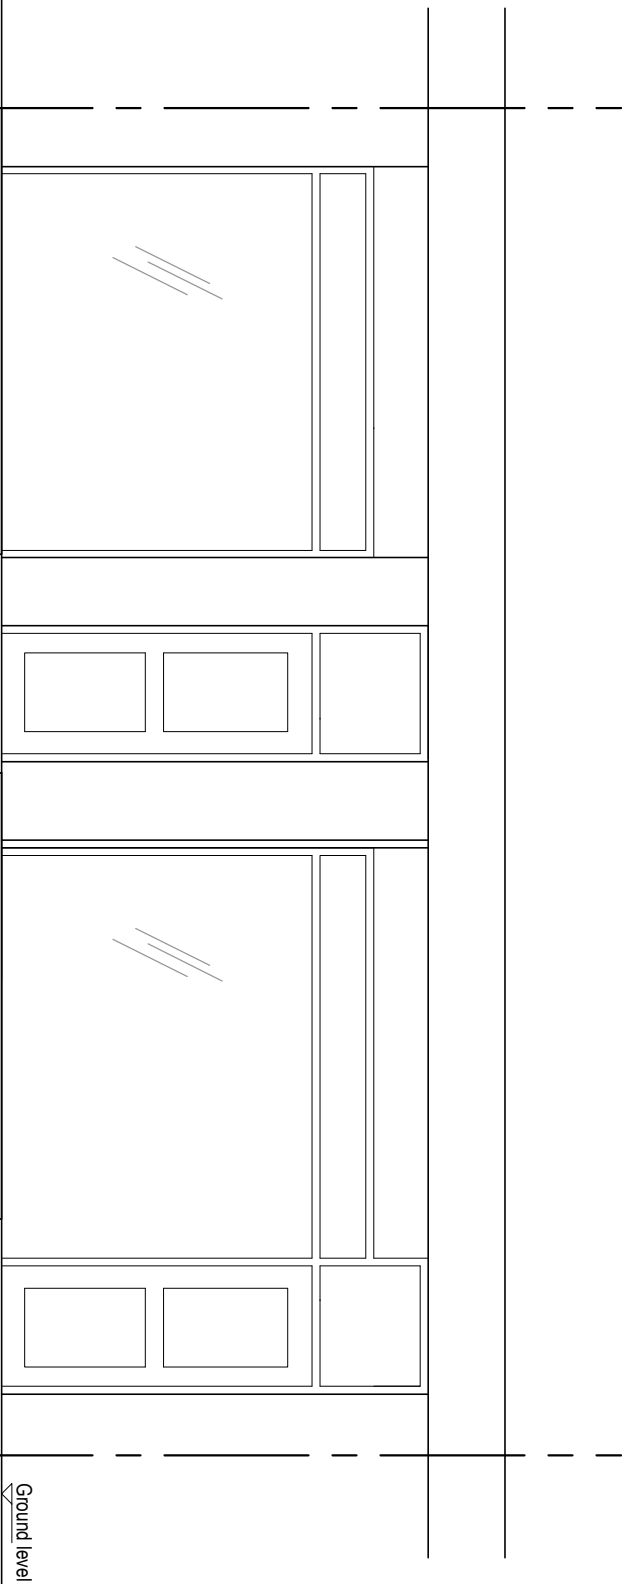

Proposed Section A-A

 

04	09/09/2014	JG	Pavement lights
03	24/04/2014	PN	walk on glass
02	12/03/2014	PN	Scale bar added
01	20/02/2014	JG	Change of position of door and window
Revision		Date	Made by
Drawing status		Amendments	

Client	Mr. P J Molloy
Project	88 and 90 Camden Road NW1 9EA

Title	Existing and Proposed Front Elevation and Section A-A
-------	--

Ecoss Maclean Ltd			
Engineering - materials, energy, structure			
8A Chamberlain Street - London NW1 8XB - Tel: 020 7722 7525 ~ Fax: 020 7722 9711			
Web-site: www.rickmaclean.co.uk - e-mail: office@rickmaclean.co.uk			

Date	Jan 2014	Drawn by	JG	Checked	CHC
Scales	1:50@A3	Job No.	14009	Drawing No.	05
				Revision	04