


Site Location Plan 1:1250

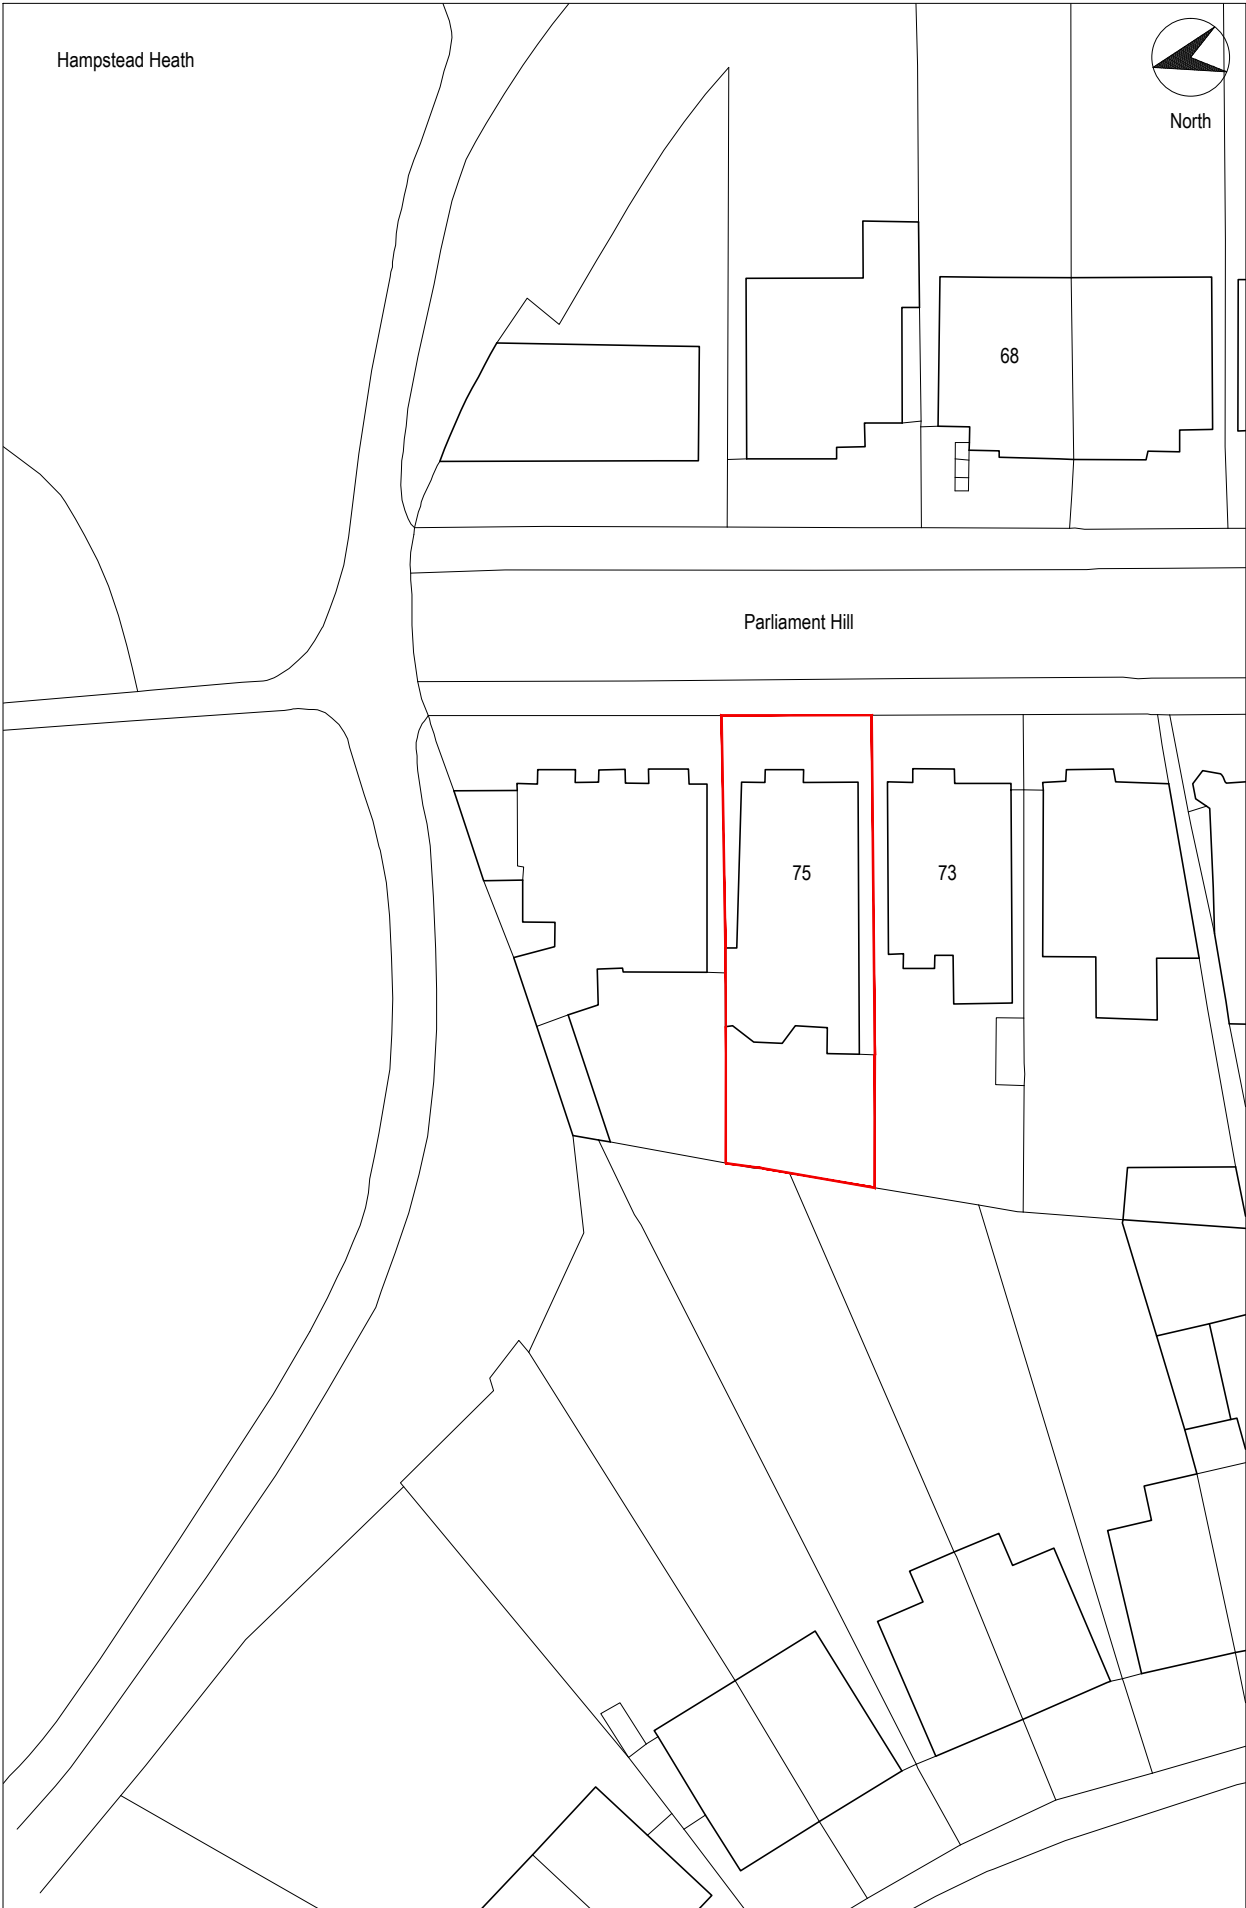

Site Layout Plan 1:500

Site Outline

Comment: Date: Check: Revised:

Project:
Residential Roofscape conversion and extension for
Mr Kester Scott


Address:
75 Parliament Hill, Hampstead, London
NW3 2TH

Drawing name:
Site Location Plan & Layout Plan


Drawing number: 001 Date: April. '14

Scale: varies Drawing Size: A3


Job number: 003 Revision: -

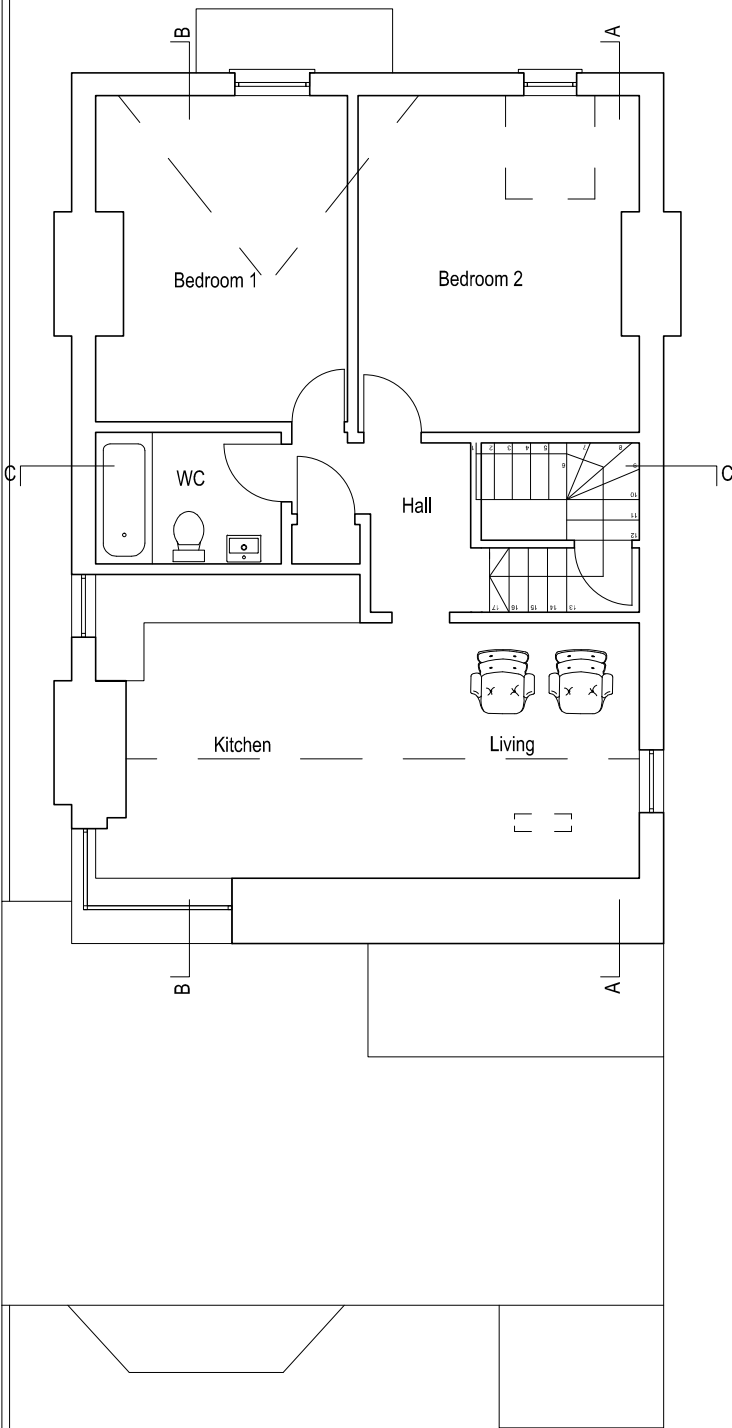

Existing Third Floor Plan

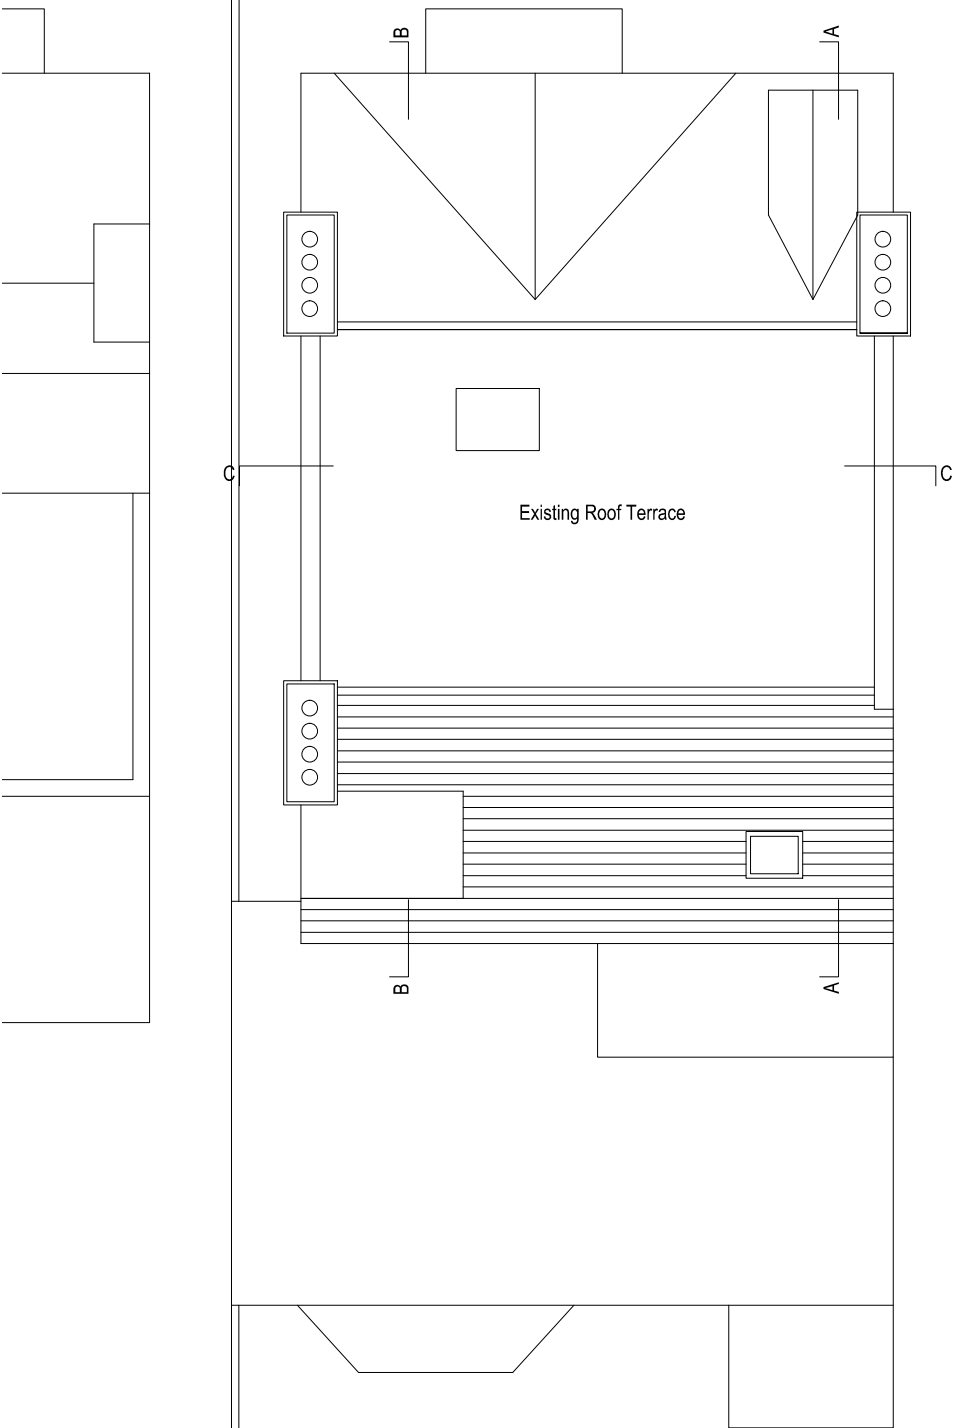

Existing Roof Plan

 

Project:
Residential Roofscape conversion and extension for
Mr Kester Scott

Address:
75 Parliament Hill, Hampstead, London
NW3 2TH

Drawing name:
Existing Floor Plans

Drawing number:
002

Date:
April. '14

Scale:
1:100

Drawing Size:
A3

Job number:
003

Revision:
-



Existing Rear Elevation

Project:
Residential Roofspace conversion and extension for
Mr Kester Scott

Address:
75 Parliament Hill, Hampstead, London
NW3 2TH

Drawing name:
Existing Rear Elevation

Drawing number:
003

Date:
April '14

Scale:
1:100

Drawing Size:
A3

Job number:
003

Revision:
-



Existing Front Elevation

Project:
Residential Roofspace conversion and extension for
Mr Kester Scott


Address:
75 Parliament Hill, Hampstead, London
NW3 2TH

Drawing name:
Existing Front Elevation

Drawing number: 004 Date: April '14

Scale: 1:100 Drawing Size: A3

Job number: 003 Revision: -

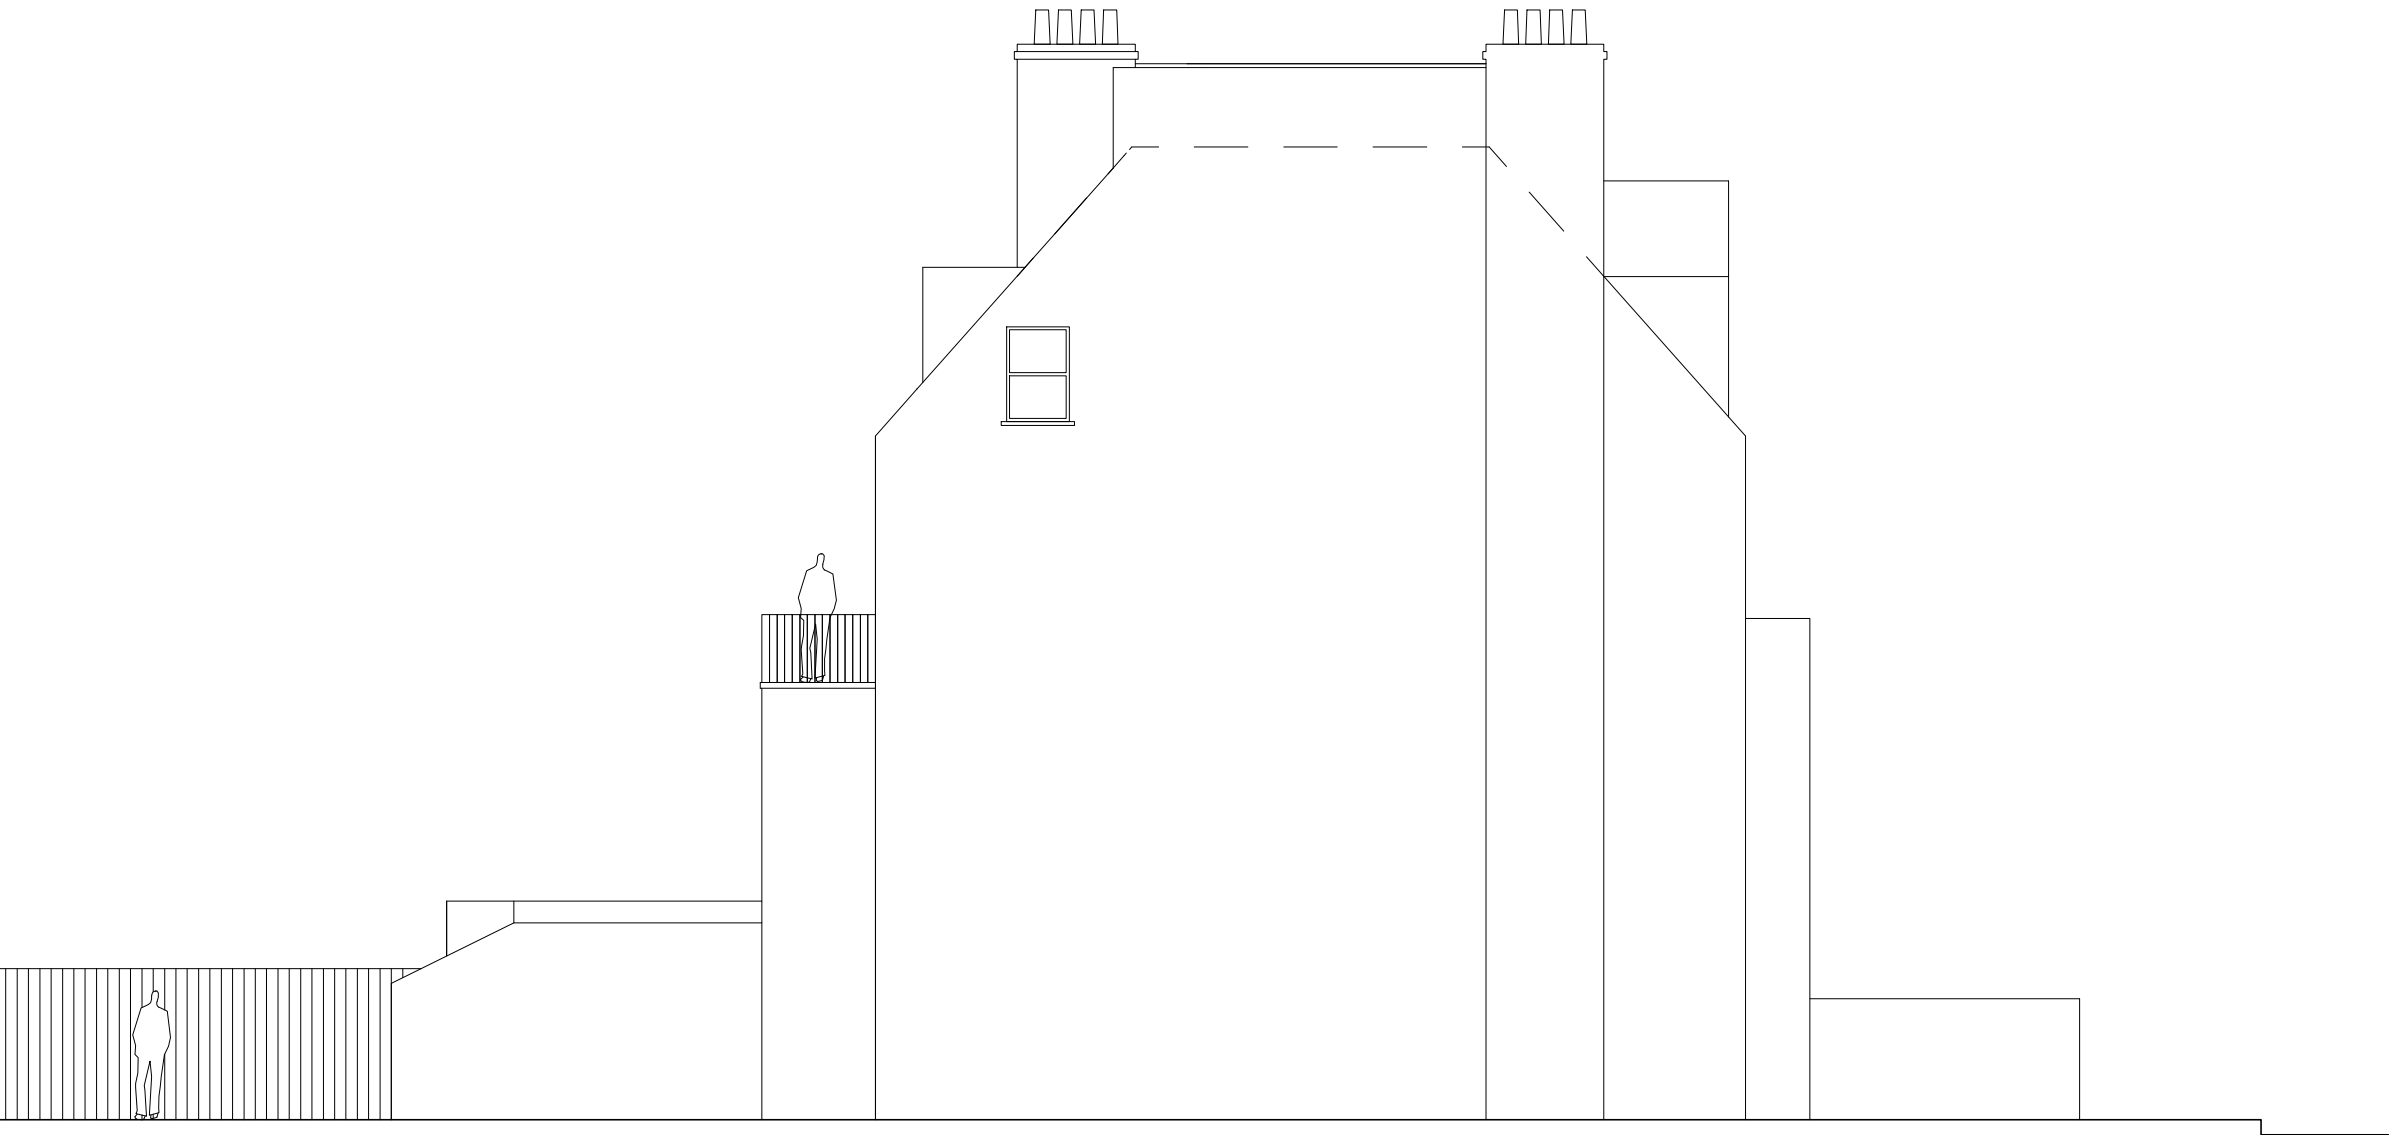

Existing Side Elevation

Project:
Residential Roofspace conversion and extension for
Mr Kester Scott


Address:
75 Parliament Hill, Hampstead, London
NW3 2TH

Drawing name:
Existing Side Elevation

Drawing number: 005 *Date:* April '14

Scale: 1:100 *Drawing Size:* A3

Job number: 003 *Revision:* -

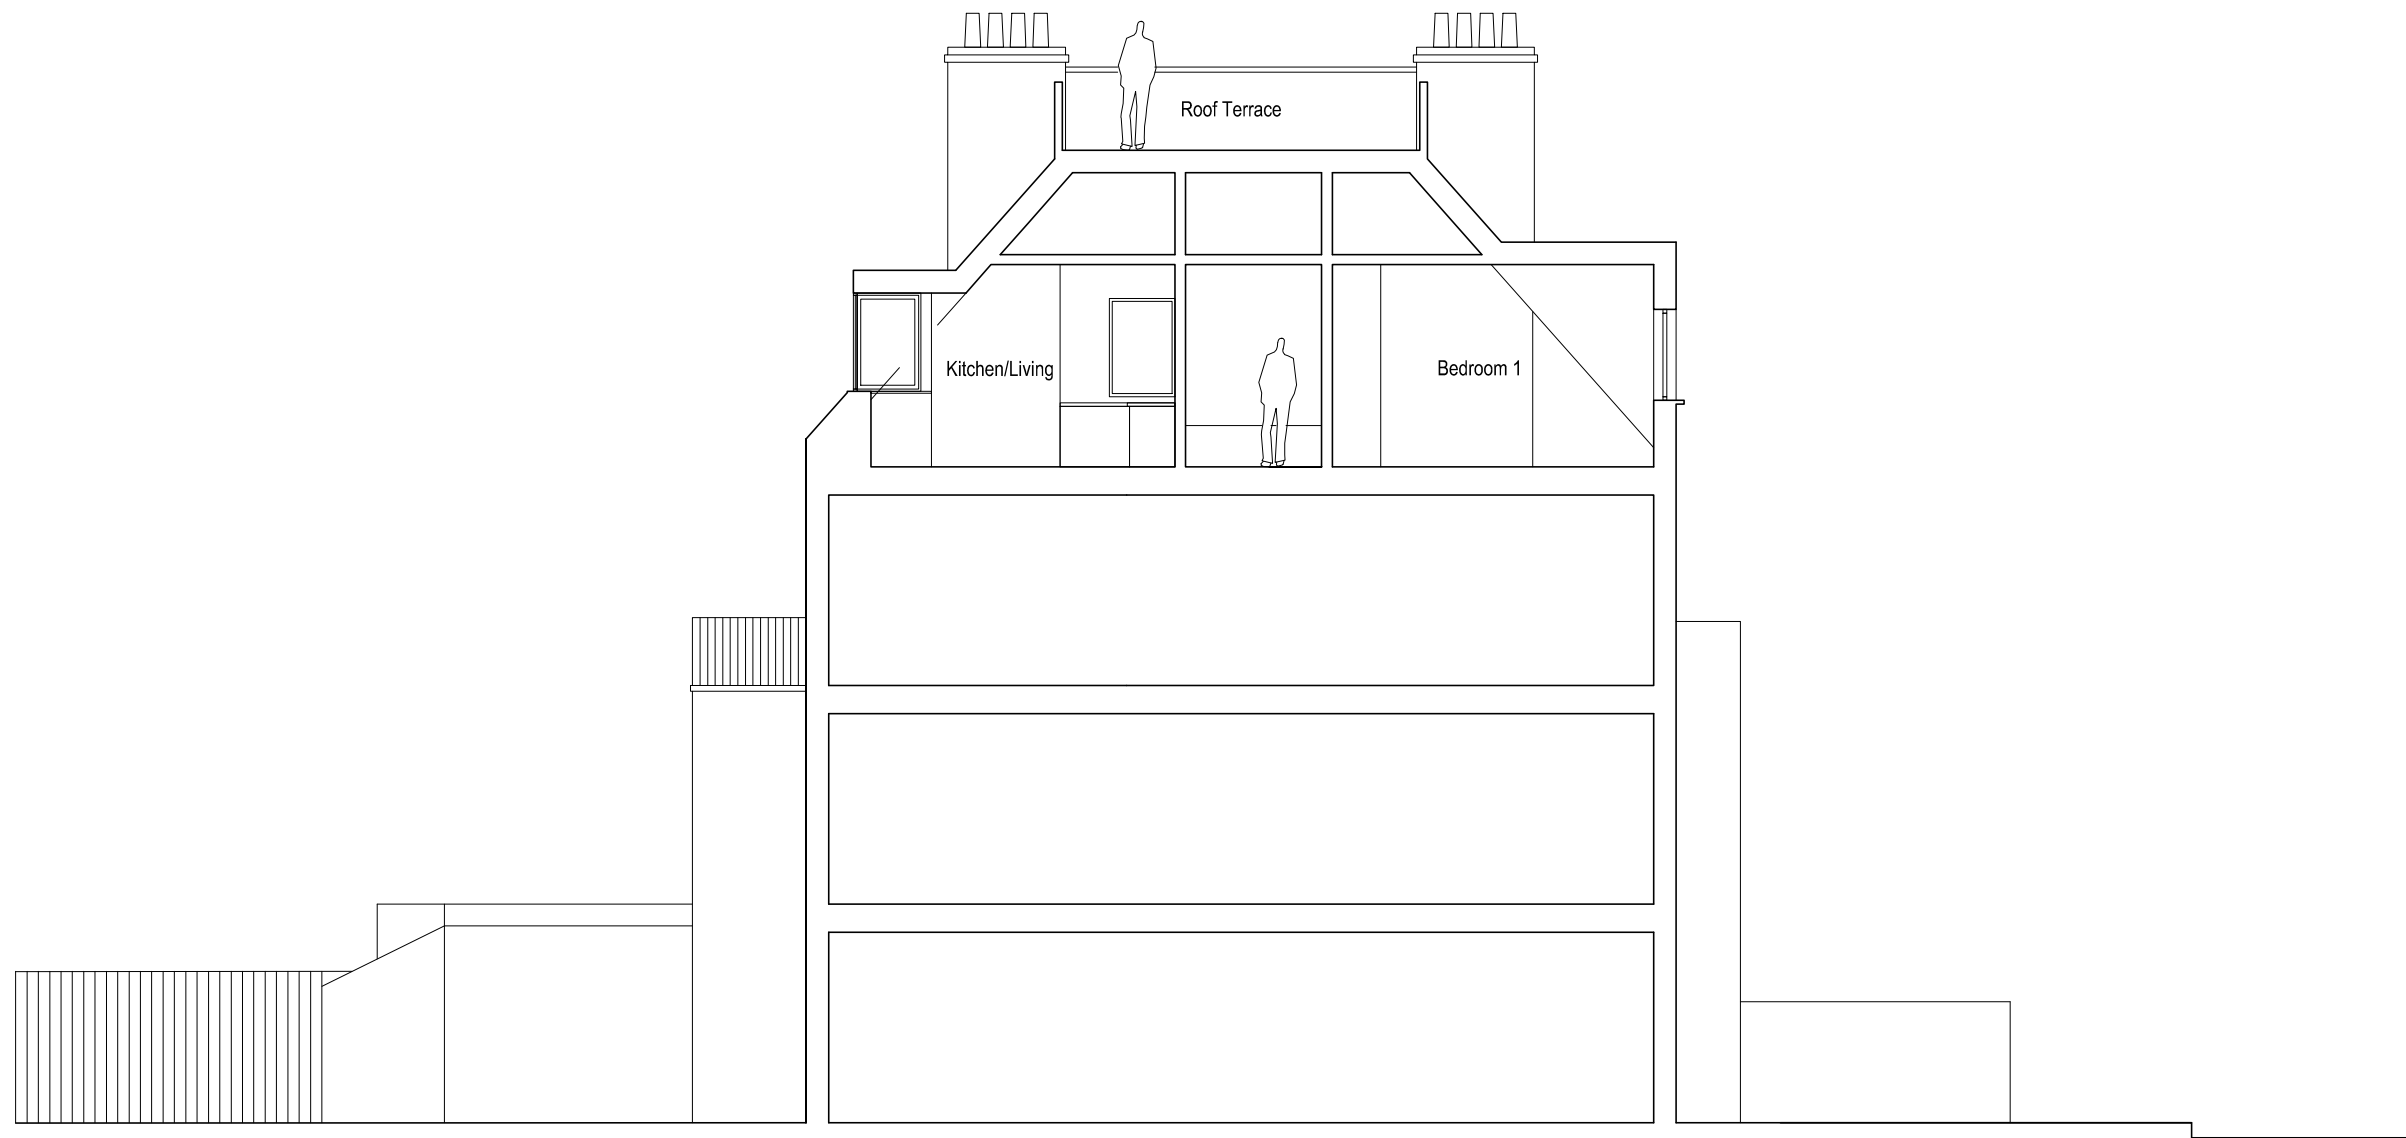

Existing Section BB

Project:
Residential Roofspace conversion and extension for
Mr Kester Scott


Address:
75 Parliament Hill, Hampstead, London
NW3 2TH

Drawing name:
Existing Section BB


Drawing number: 006 *Date:* April '14

Scale: 1:100 *Drawing Size:* A3

Job number: 003 *Revision:* -

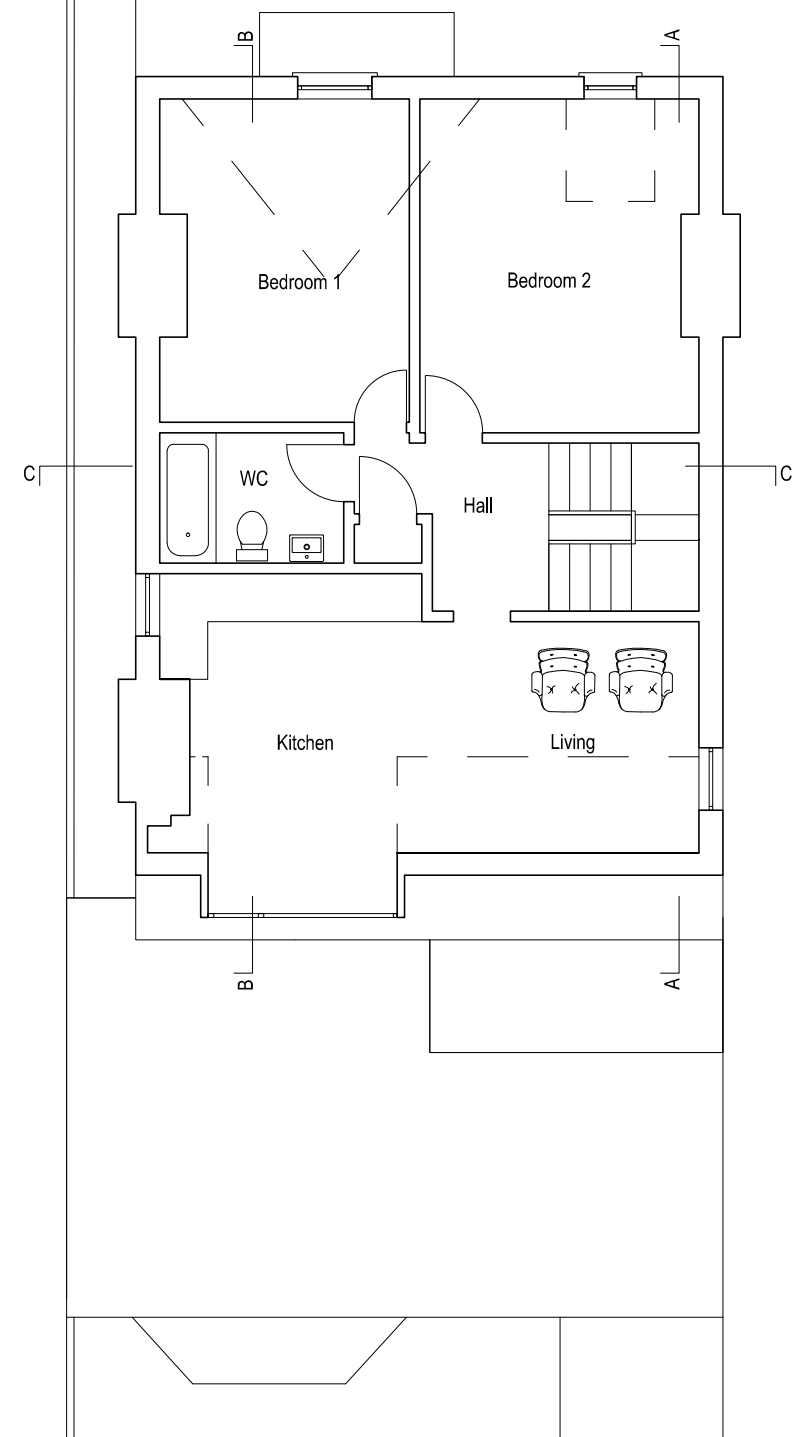

Proposed Third Floor Plan

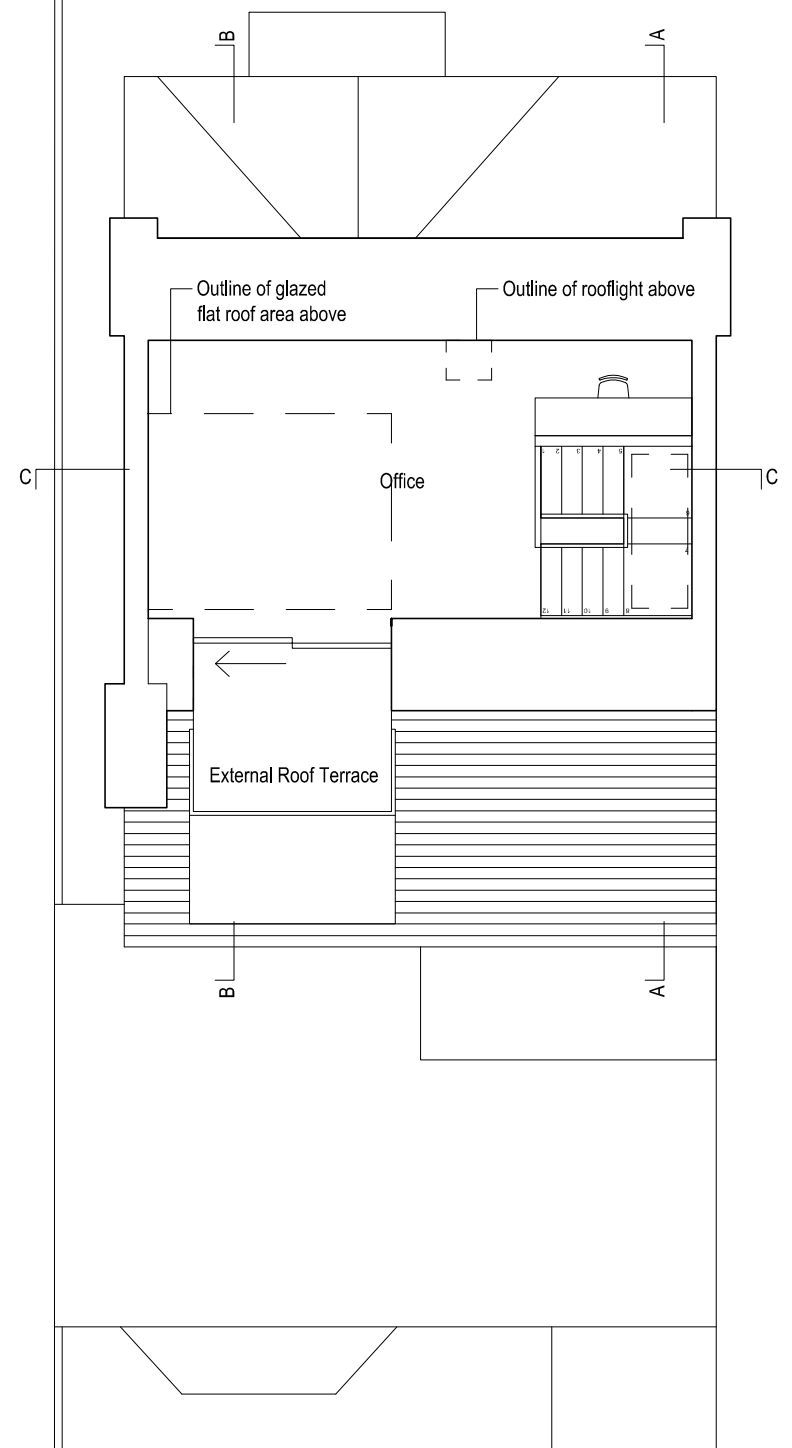

Proposed Fourth Floor Plan



Project:
Residential Roofsace conversion and extension for
Mr Kester Scott

Address:
75 Parliament Hill, Hampstead, London
NW3 2TH

Drawing name:
Proposed Floor Plans

Drawing number:
007

Date:
April '13

Scale:
1:100

Drawing Size:
A3

Job number:
003

Revision:
E

- Materials:
- 1 Slate Roof
 - 2 Metal Balustrades
 - 3 Red brick
 - 4 Metal Framed Doors to Roof Terrace



Proposed Rear Elevation

Project:
Residential Roofspace conversion and extension for
Mr Kester Scott

Address:
75 Parliament Hill, Hampstead, London
NW3 2TH

Drawing name:
Proposed Rear Elevation

Drawing number:
008

Date:
April '14

Scale:
1:100

Drawing Size:
A3

Job number:
003

Revision:
E



Proposed Front Elevation

Project:
Residential Roofspace conversion and extension for
Mr Kester Scott


Address:
75 Parliament Hill, Hampstead, London
NW3 2TH

Drawing name:
Proposed Front Elevation

Drawing number: 009
Date: April '14

Scale: 1:100
Drawing Size: A3

Job number: 003
Revision: B

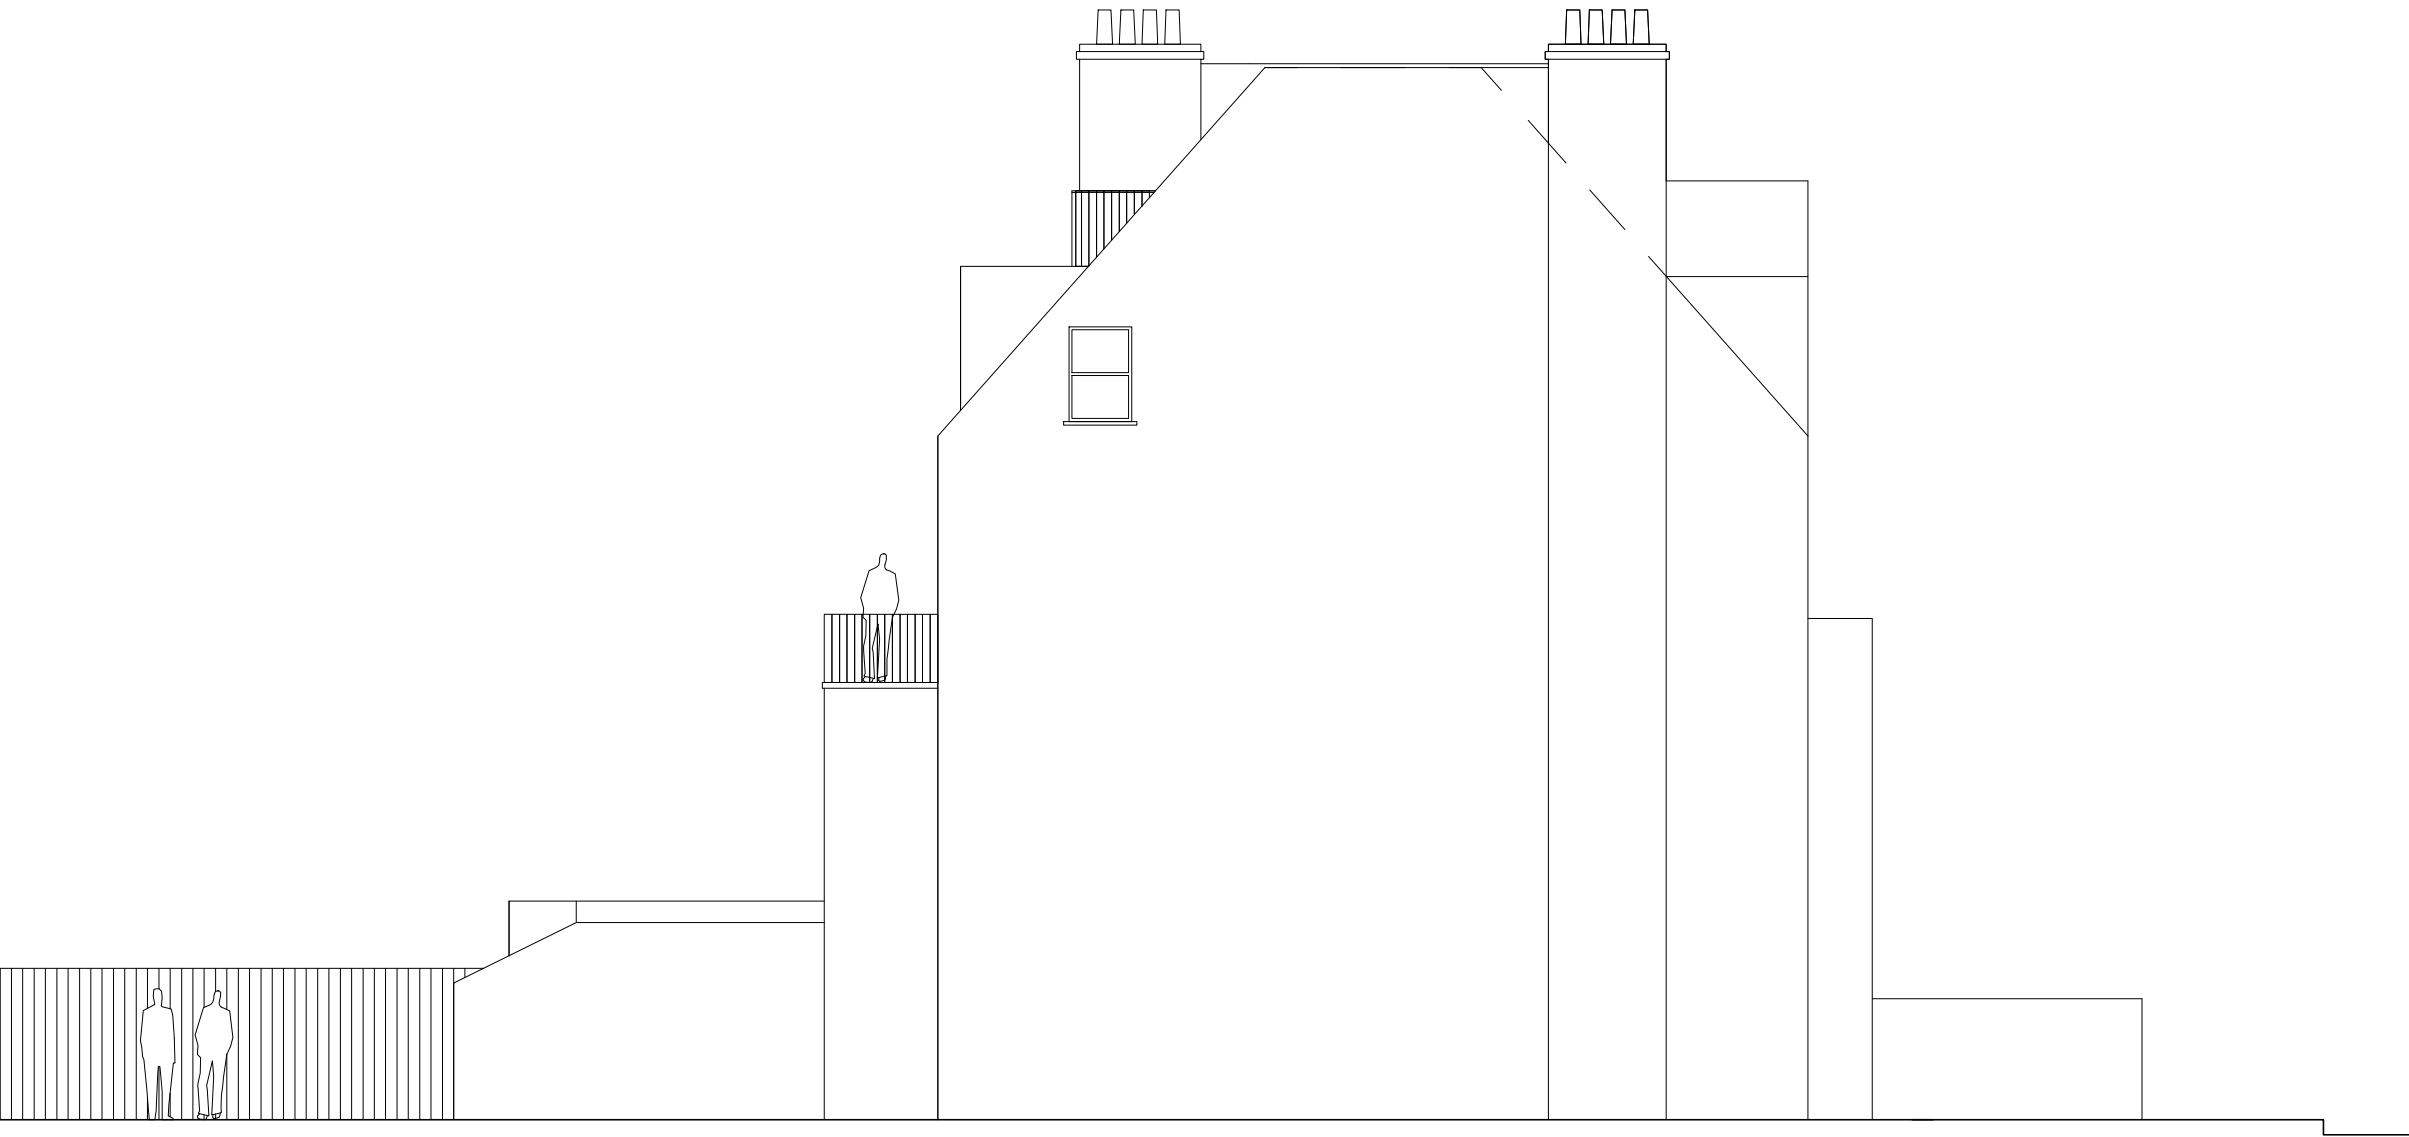

Proposed Side Elevation

Project:
Residential Roofspace conversion and extension for
Mr Kester Scott


Address:
75 Parliament Hill, Hampstead, London
NW3 2TH

Drawing name:
Proposed Side Elevation

Drawing number: 010 *Date:* April '14

Scale: 1:100 *Drawing Size:* A3

Job number: 003 *Revision:* C

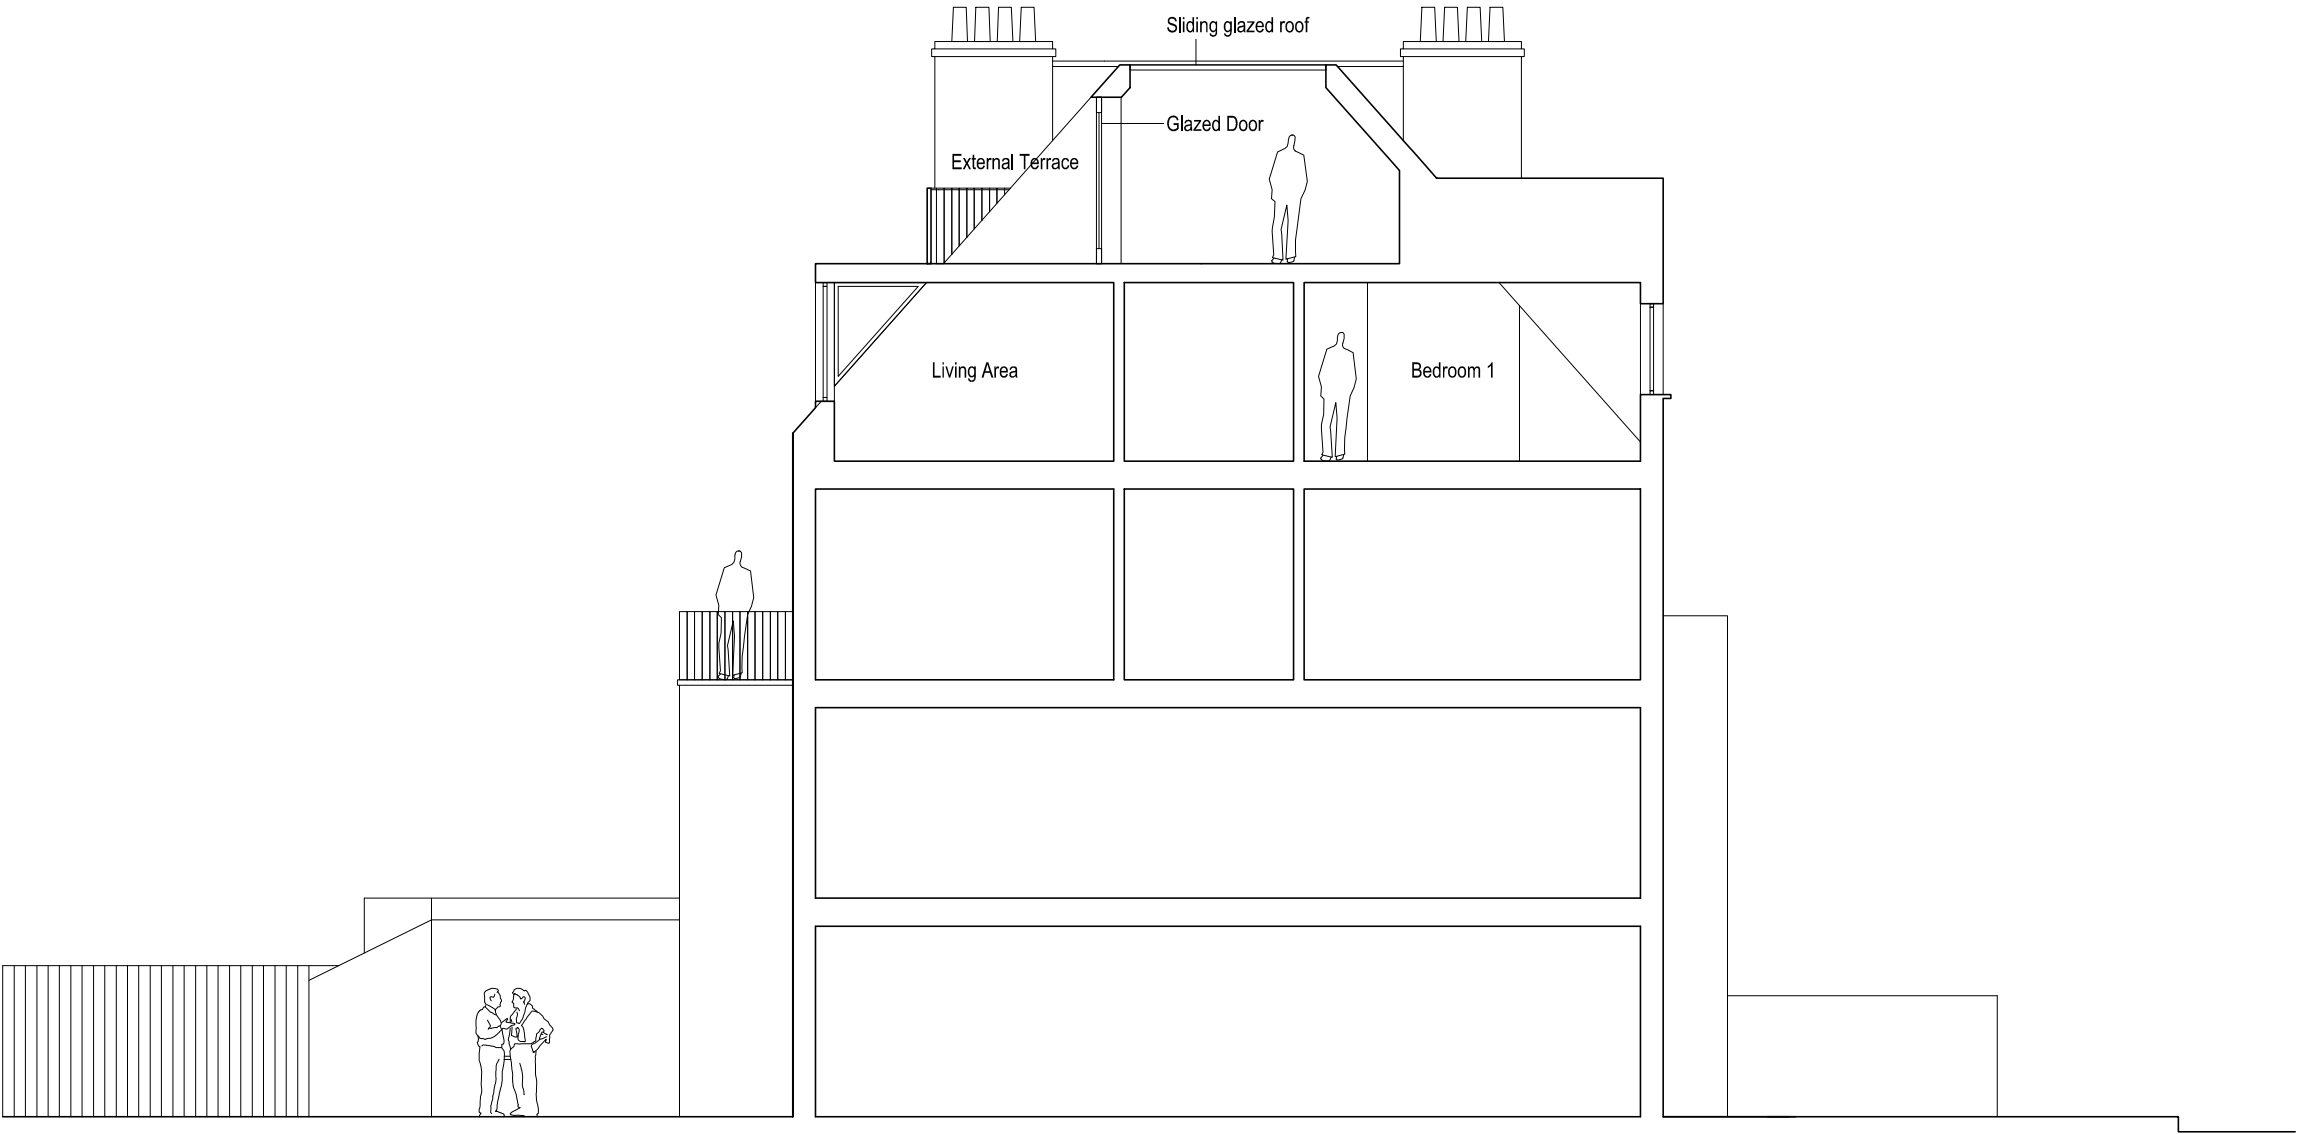

Proposed Section BB

Project:
Residential Roofspace conversion and extension for
Mr Kester Scott




Address:
75 Parliament Hill, Hampstead, London
NW3 2TH

Drawing name:
Proposed Section BB


Drawing number: 011 *Date:* April '14

Scale: 1:100 *Drawing Size:* A3

Job number: 003 *Revision:* C

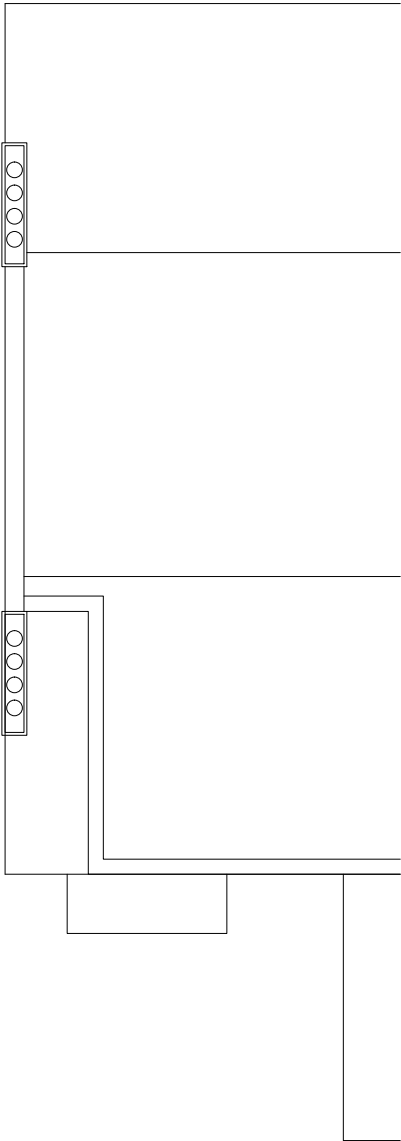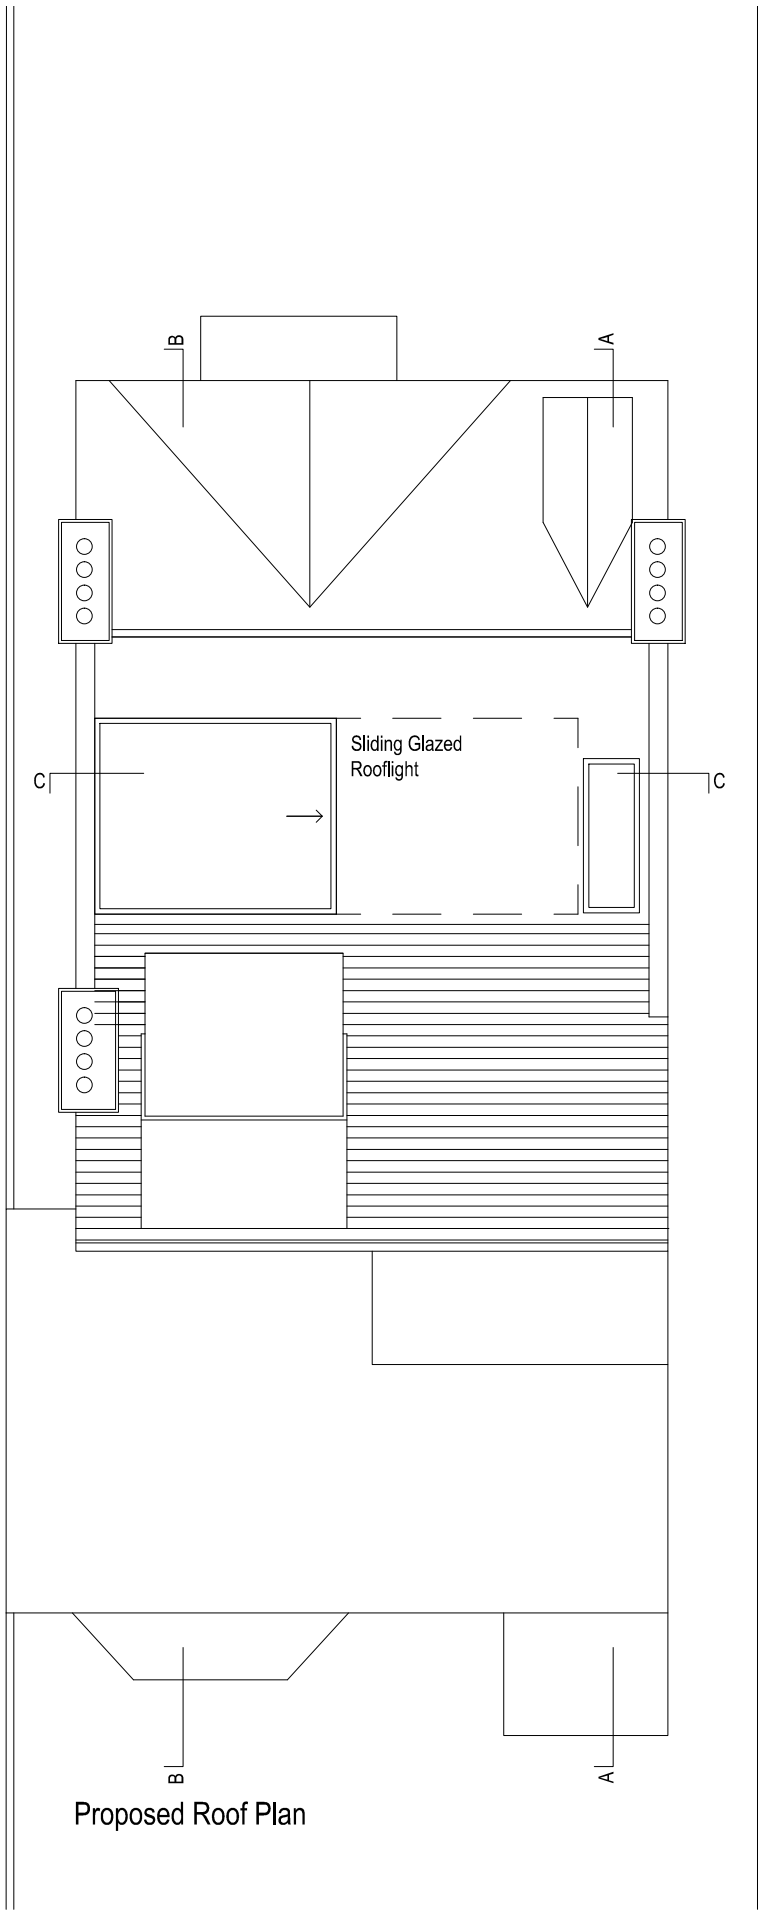 

Proposed Roof Plan

 

Project:
Residential Roofspace conversion and extension for
Mr Kester Scott

Address:
75 Parliament Hill, Hampstead, London
NW3 2TH

Drawing name:
Proposed Roof Plan

Drawing number:
012

Date:
April '13

Scale:
1:100

Drawing Size:
A3

Job number:
003

Revision:
C