



Note


Use figured dimensions only. All dimensions are to be checked on site and any discrepancies, errors or omissions are to be reported to the architect prior to commencement of works.

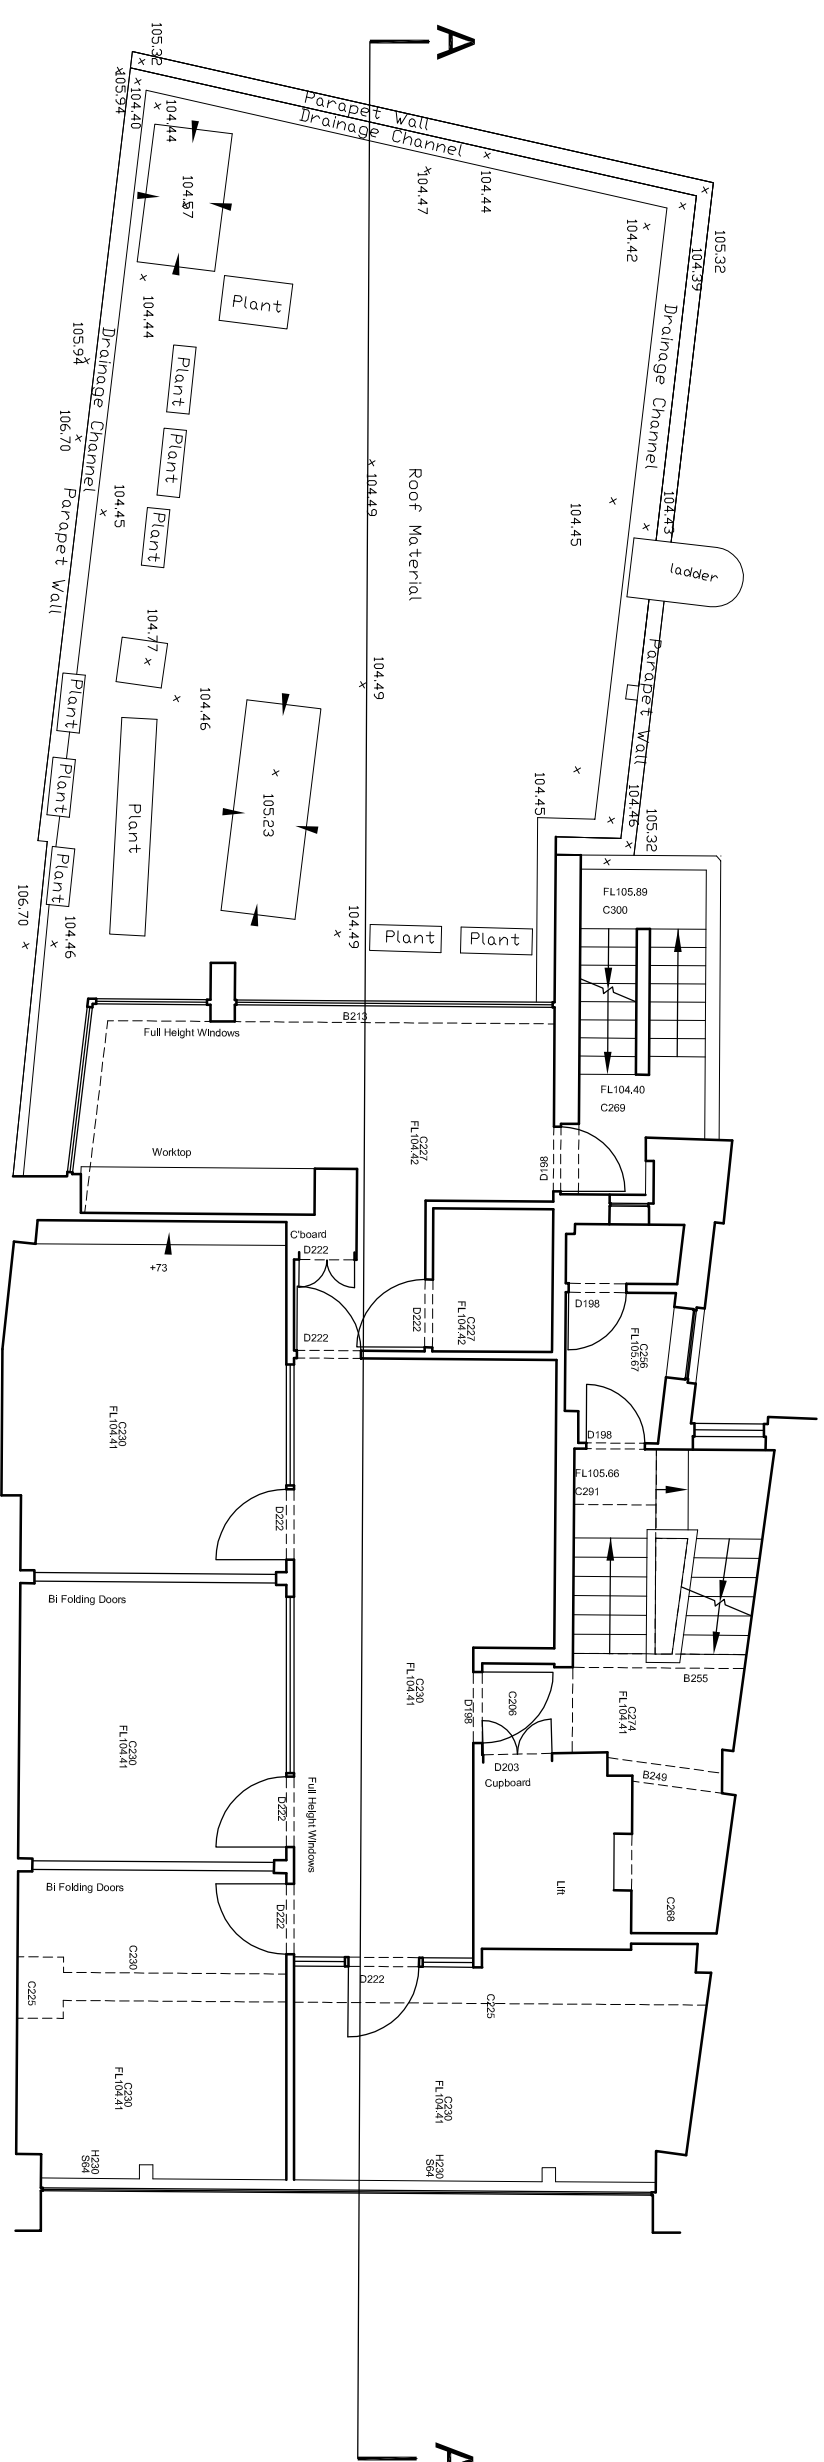

First floor plan 1:100

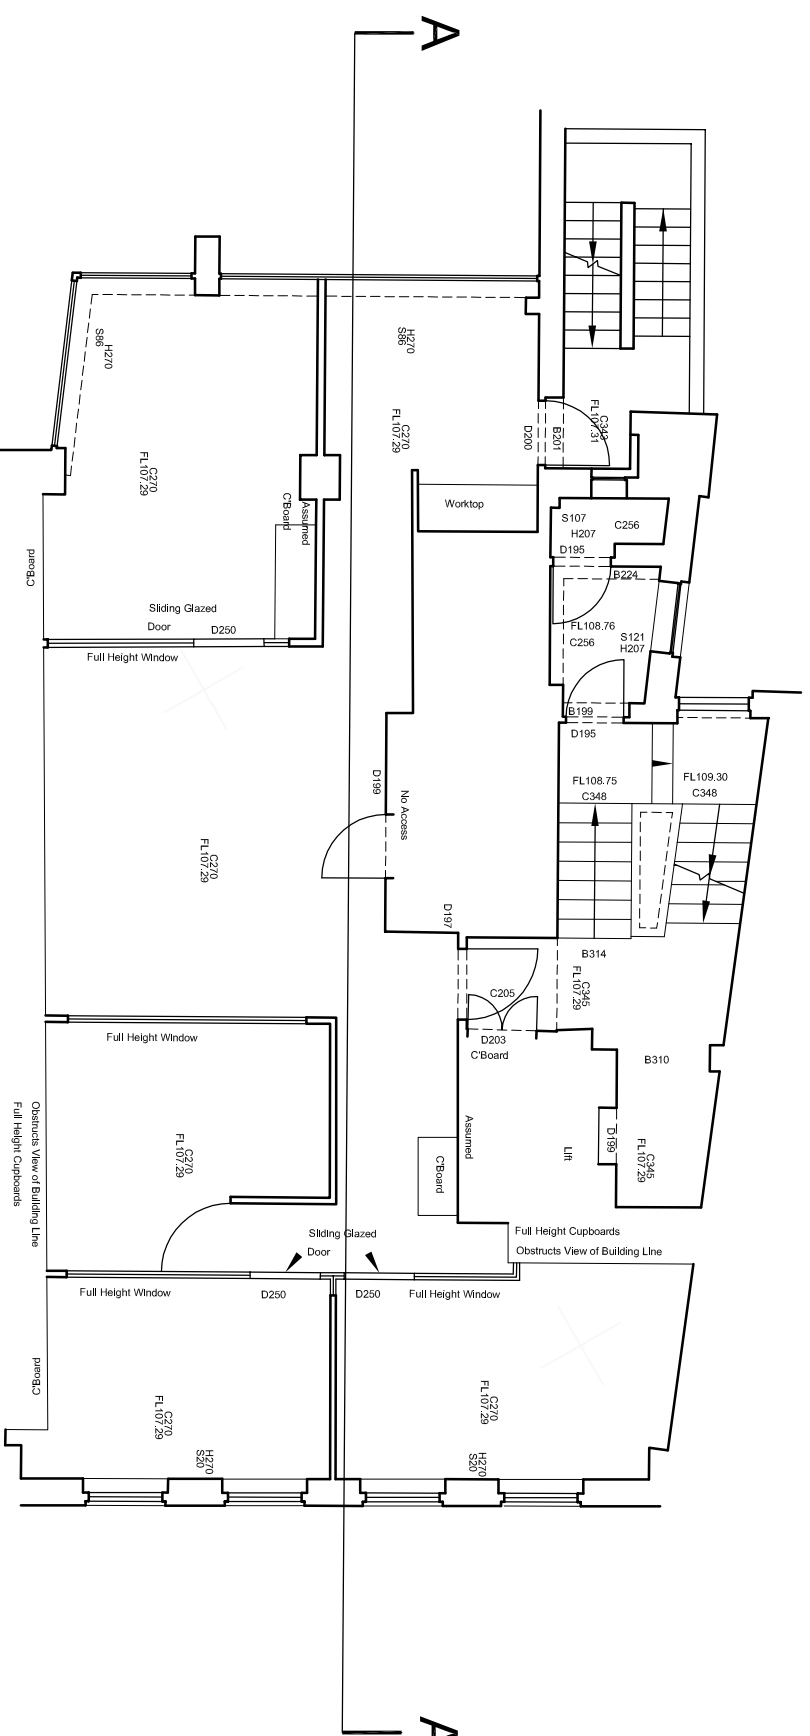

Second floor plan 1:100

 

FOR PLANNING

**SCHEME DESIGN SUBJECT TO
STRUCTURAL ENGINEER /SERVICES ENGINEER,
& PLANNERS COMMENT**

FOR PLANNING

project	date	scale	drawn by
25-26 Hampstead High Street	Aug 14	1:100@A3	mb
drawing	rev	rev	rev
Floor plans as existing	FGF-103	rev	rev

BB PARTNERSHIP LTD
CHARTERED ARCHITECTS
 THE TRAFALGAR, 17 REMINGTON STREET, LONDON N1 8DH
 TEL . 020 7336 8555 FAX . 020 7336 8777
 e-mail . architect@bbpartnership.co.uk

© 2010 BB PARTNERSHIP LIMITED
 ALL RIGHTS RESERVED

check all dimensions on site ©