



Note

Use figured dimensions only. All dimensions are to be checked on site and any discrepancies, errors or omissions are to be reported to the architect prior to commencement of works.


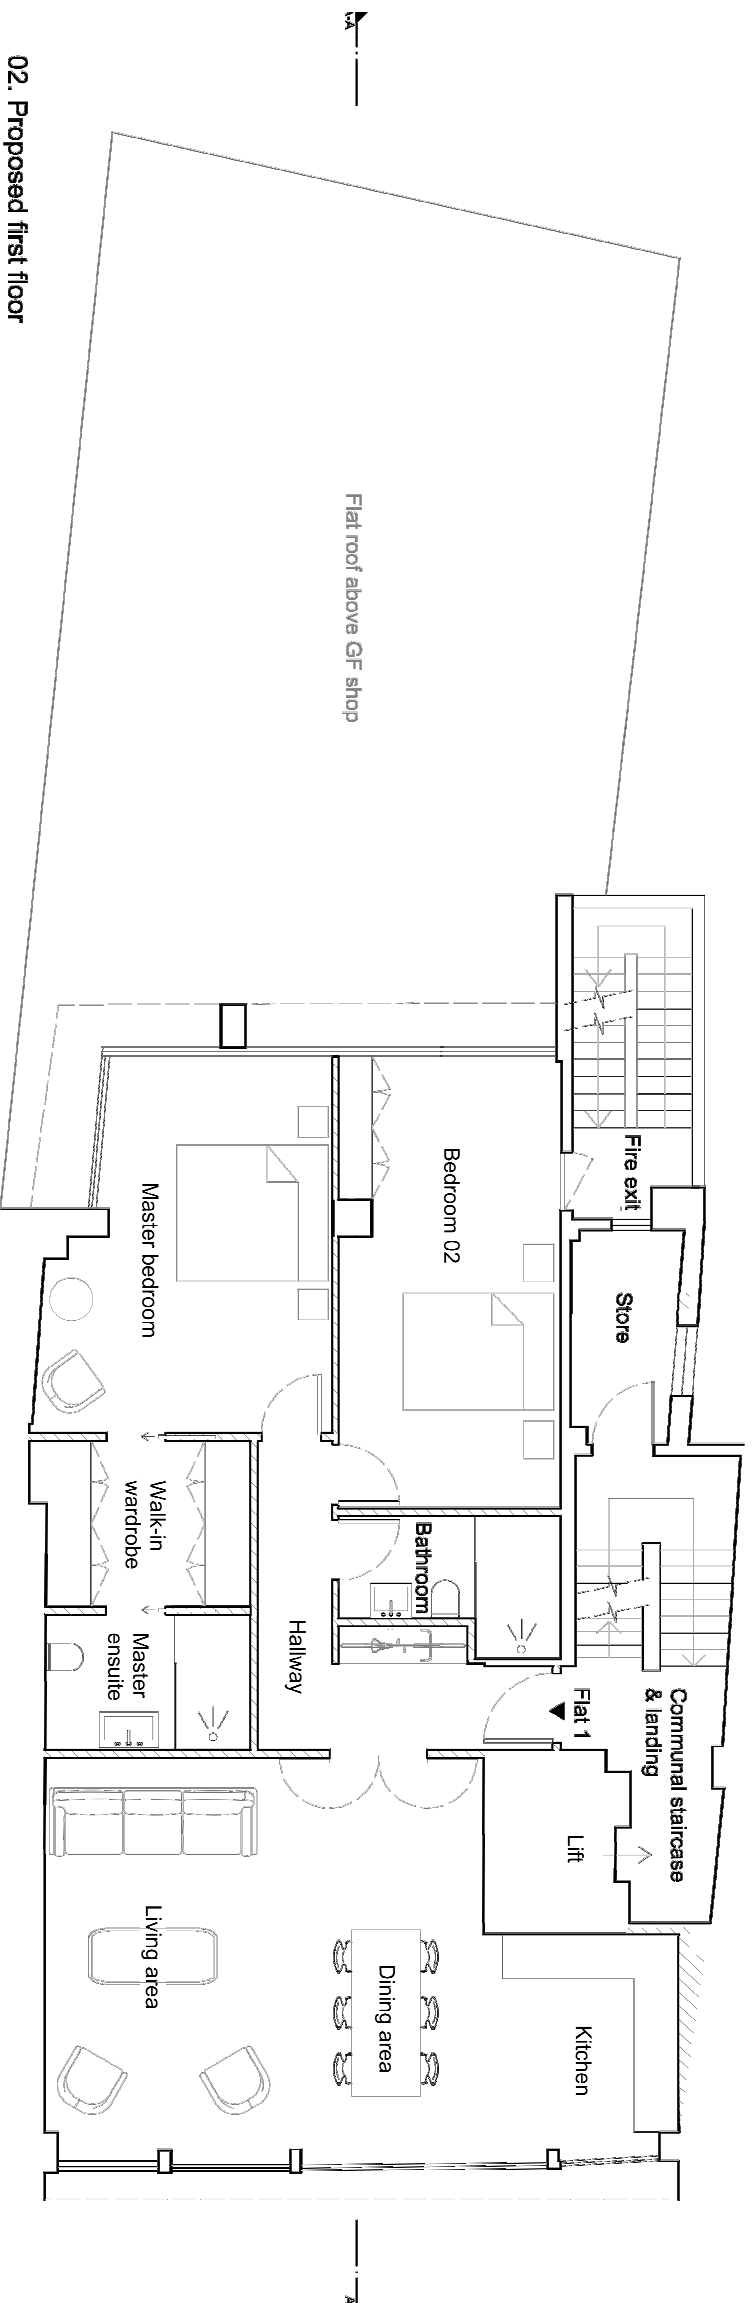


02. Proposed first floor

First floor plan 1:100

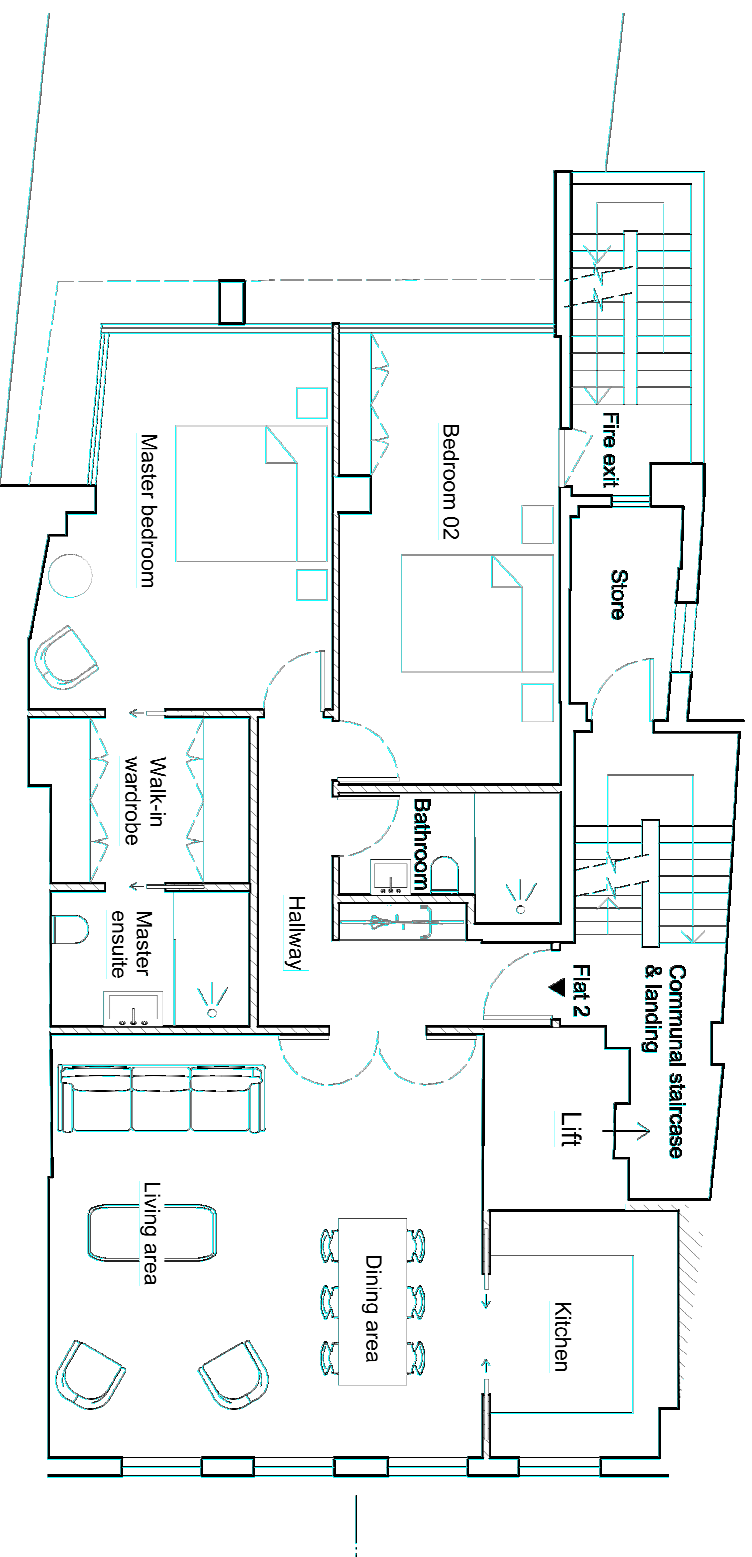

Second floor plan 1:100

  

SCHEME DESIGN SUBJECT TO
STRUCTURAL ENGINEER /SERVICES ENGINEER
COMMENT

Approved 2014/0609/P

1 * | mm/dd/yy | Description | By |

project	date	scale	drawn by
25-26 Hampstead High Street	Aug 14	1:100@A3	mb
drawing	dwg. no	rev	rev
Floor plans as approved	FGF-123	rev	rev

BB PARTNERSHIP LTD

CHARTERED ARCHITECTS

THE TRAFALGAR, 17 REMINGTON STREET, LONDON N1 8DH
TEL . 020 7336 8555 FAX . 020 7336 8777
e-mail . architect@bbpartnership.co.uk

© 2010 BB PARTNERSHIP LIMITED

ALL RIGHTS RESERVED

check all dimensions on site ©