



First floor plan 1:100

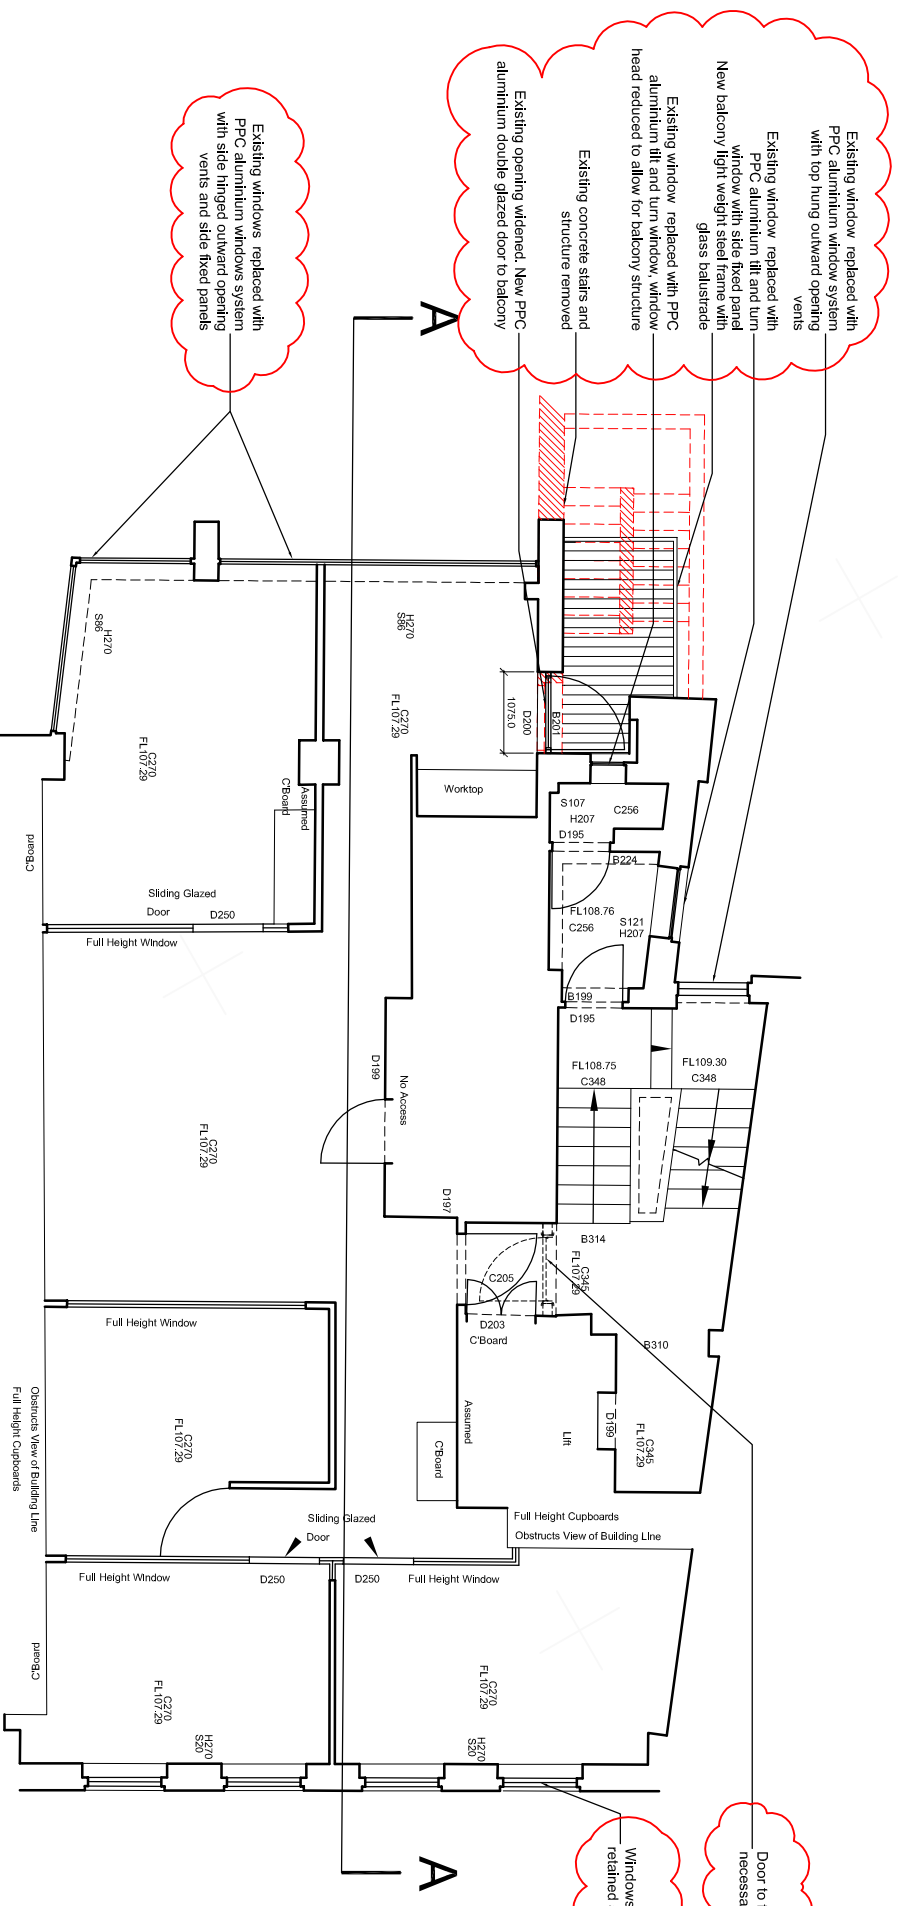

Second floor plan 1:100

Note

Use figured dimensions only. All dimensions are to be checked on site and any discrepancies, errors or omissions are to be reported to the architect prior to commencement of works.

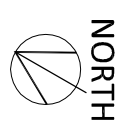

Proposed works to external fabric only - building use as existing

FOR PLANNING

SCHEME DESIGN SUBJECT TO
STRUCTURAL ENGINEER /SERVICES ENGINEER,
& PLANNERS COMMENT

| A | 01.10.14 | Door + windows to balcony revised | mb |
| B | 02.10.14 | Door + windows to balcony/terrace revised | mb |

project	25-26 Hampstead High Street		date	Aug 14	scale	1:100@A3	drawn by	mb	
drawing	Floor plans as proposed (external fabric only)		dwg. no	FGF-263	rev	A	B	rev	rev

BB PARTNERSHIP LTD
CHARTERED ARCHITECTS
 THE TRAFALGAR, 17 REMINGTON STREET, LONDON N1 8DH
 TEL . 020 7336 8555 FAX . 020 7336 8777
 e-mail . architect@bbpartnership.co.uk

© 2010 BB PARTNERSHIP LIMITED
 ALL RIGHTS RESERVED

check all dimensions on site