
 
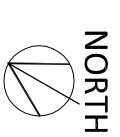
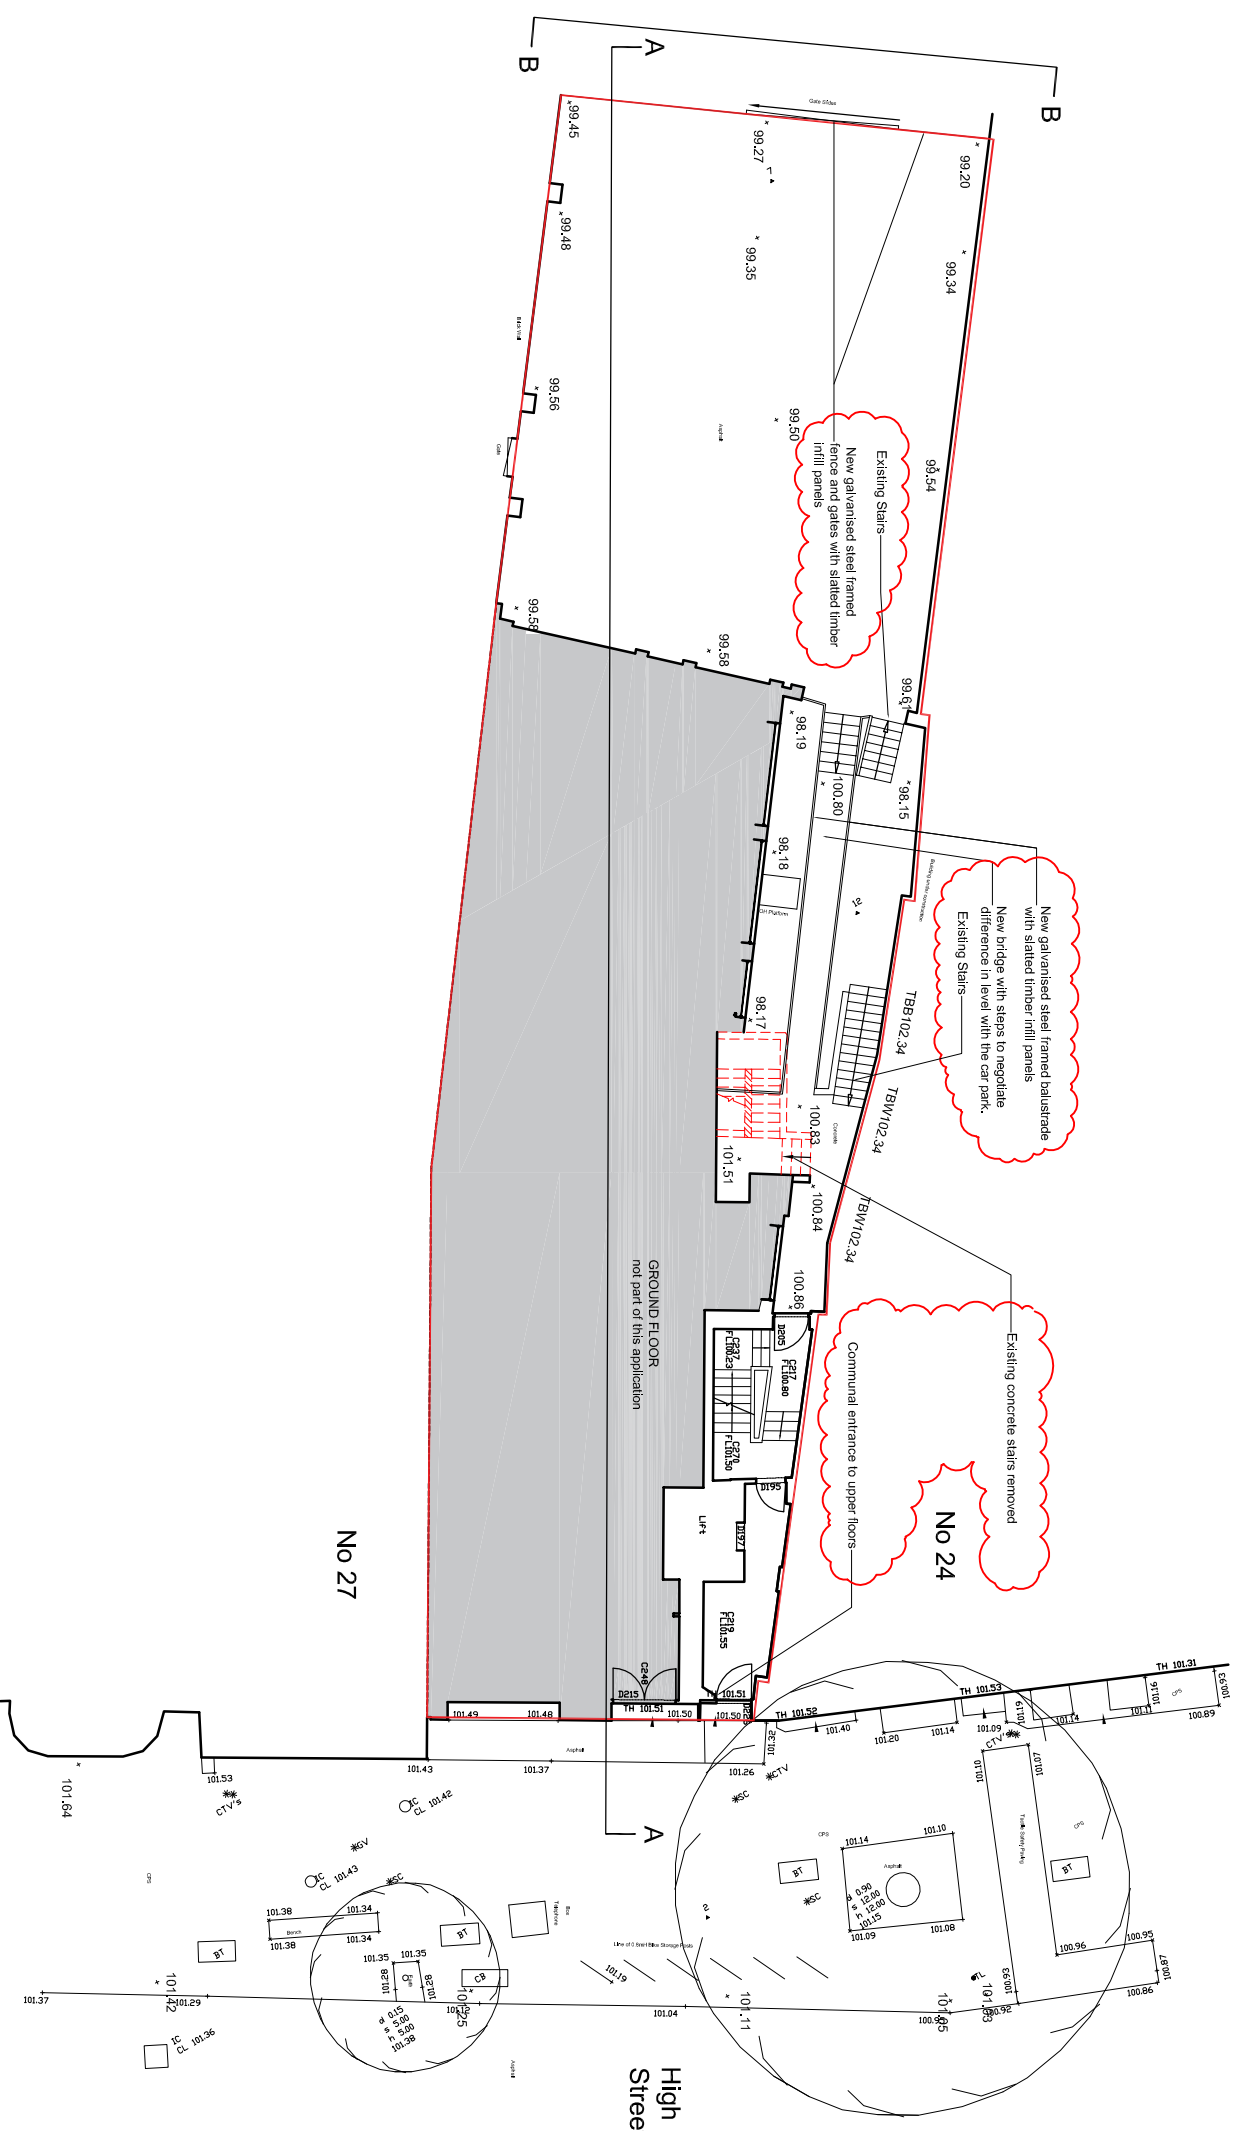
 



Note

Use figured dimensions only. All dimensions are to be checked on site and any discrepancies, errors or omissions are to be reported to the architect prior to commencement of works.

 

-  Section of building does not form part of the application
-  SITE
-  DEMOLISHED

Proposed works to external fabric only - building use as existing

SCHEME DESIGN SUBJECT TO
STRUCTURAL ENGINEER /SERVICES ENGINEER,
& PLANNERS COMMENT

FOR PLANNING

| A | 01.10.14 | Bridge location altered to allow for existing windows to boundary building | MB |

BB PARTNERSHIP LTD
CHARTERED ARCHITECTS
THE TOWER, 17 REMINGTON STREET, LONDON, N1 8DH
TEL . 020 7336 8555 FAX . 020 7336 8777
e-mail . architect@bbpartnership.co.uk

project	25-26 Hampstead High Street		date	Aug 14	scale	1:200@A3	drawn by	mb	
drawing	Site plan as proposed (external fabric only)		dwg. no	FGF-261	rev	A	rev	rev	rev

. check all dimensions on site ©

Site plan 1:200

© 2010 BB PARTNERSHIP LIMITED
ALL RIGHTS RESERVED