



Note

Use figured dimensions only. All dimensions are to be checked on site and any discrepancies, errors or omissions are to be reported to the architect prior to commencement of works.

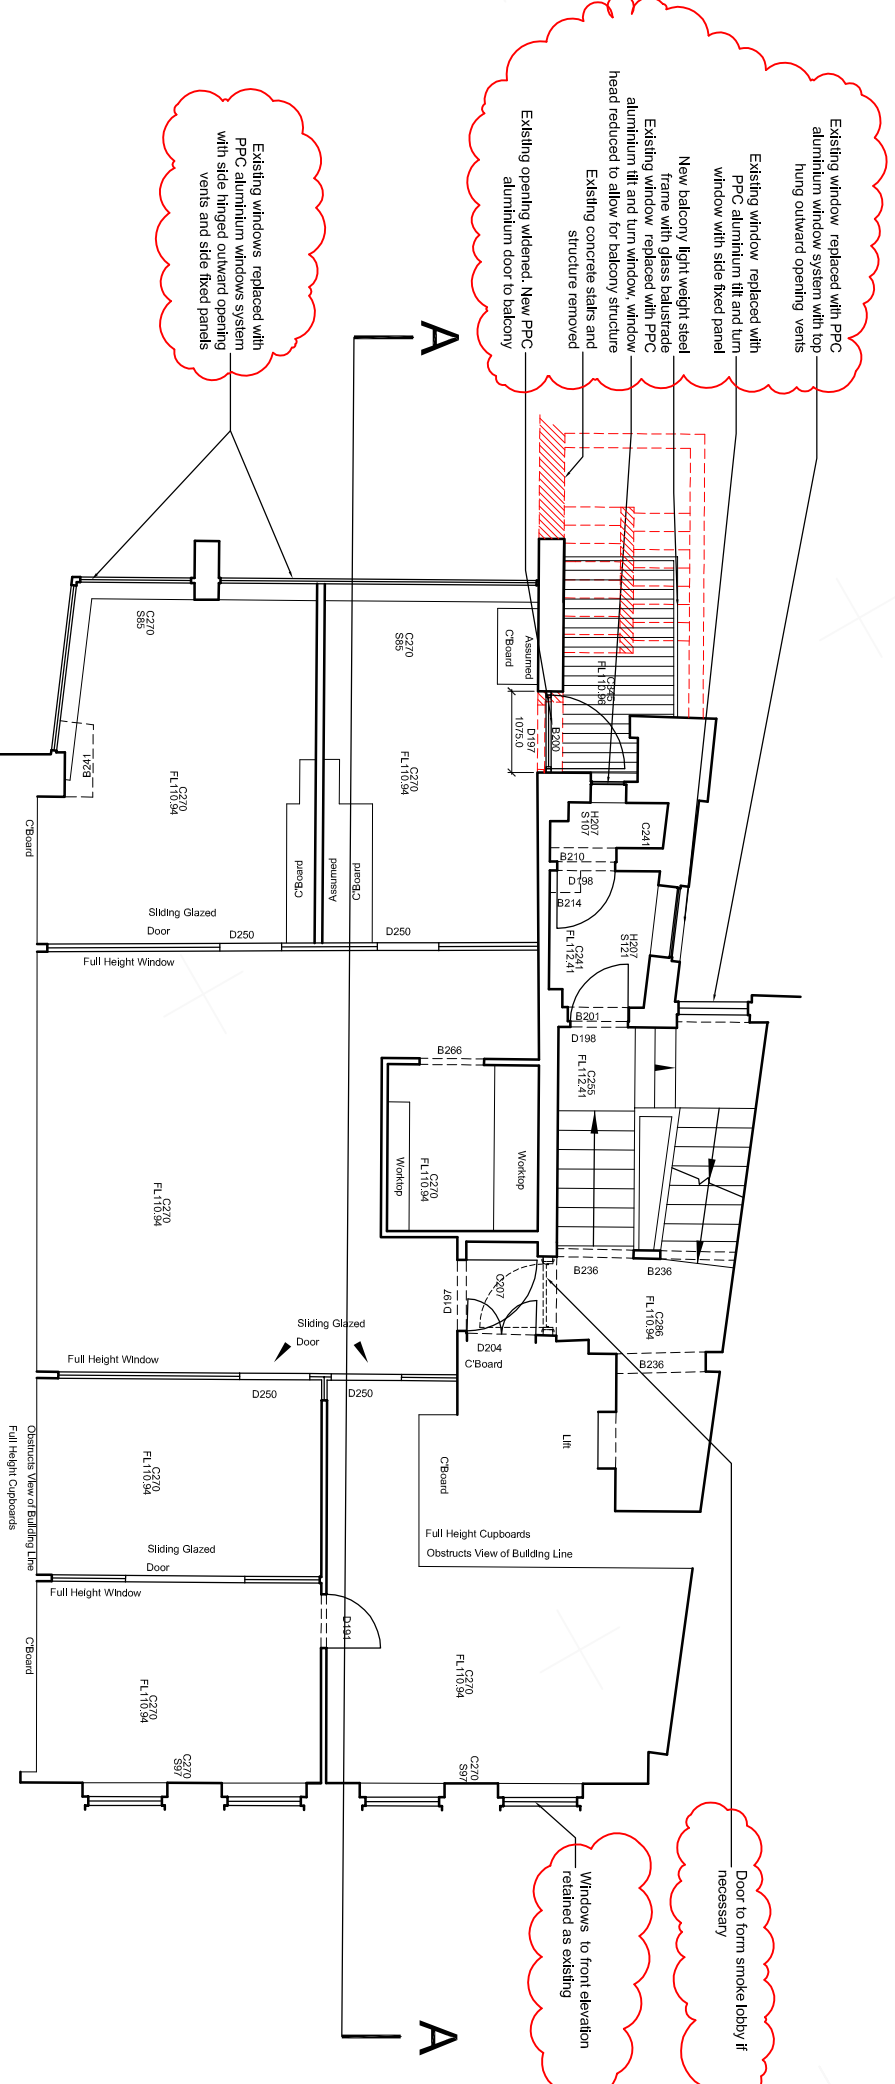


Third floor plan 1:100

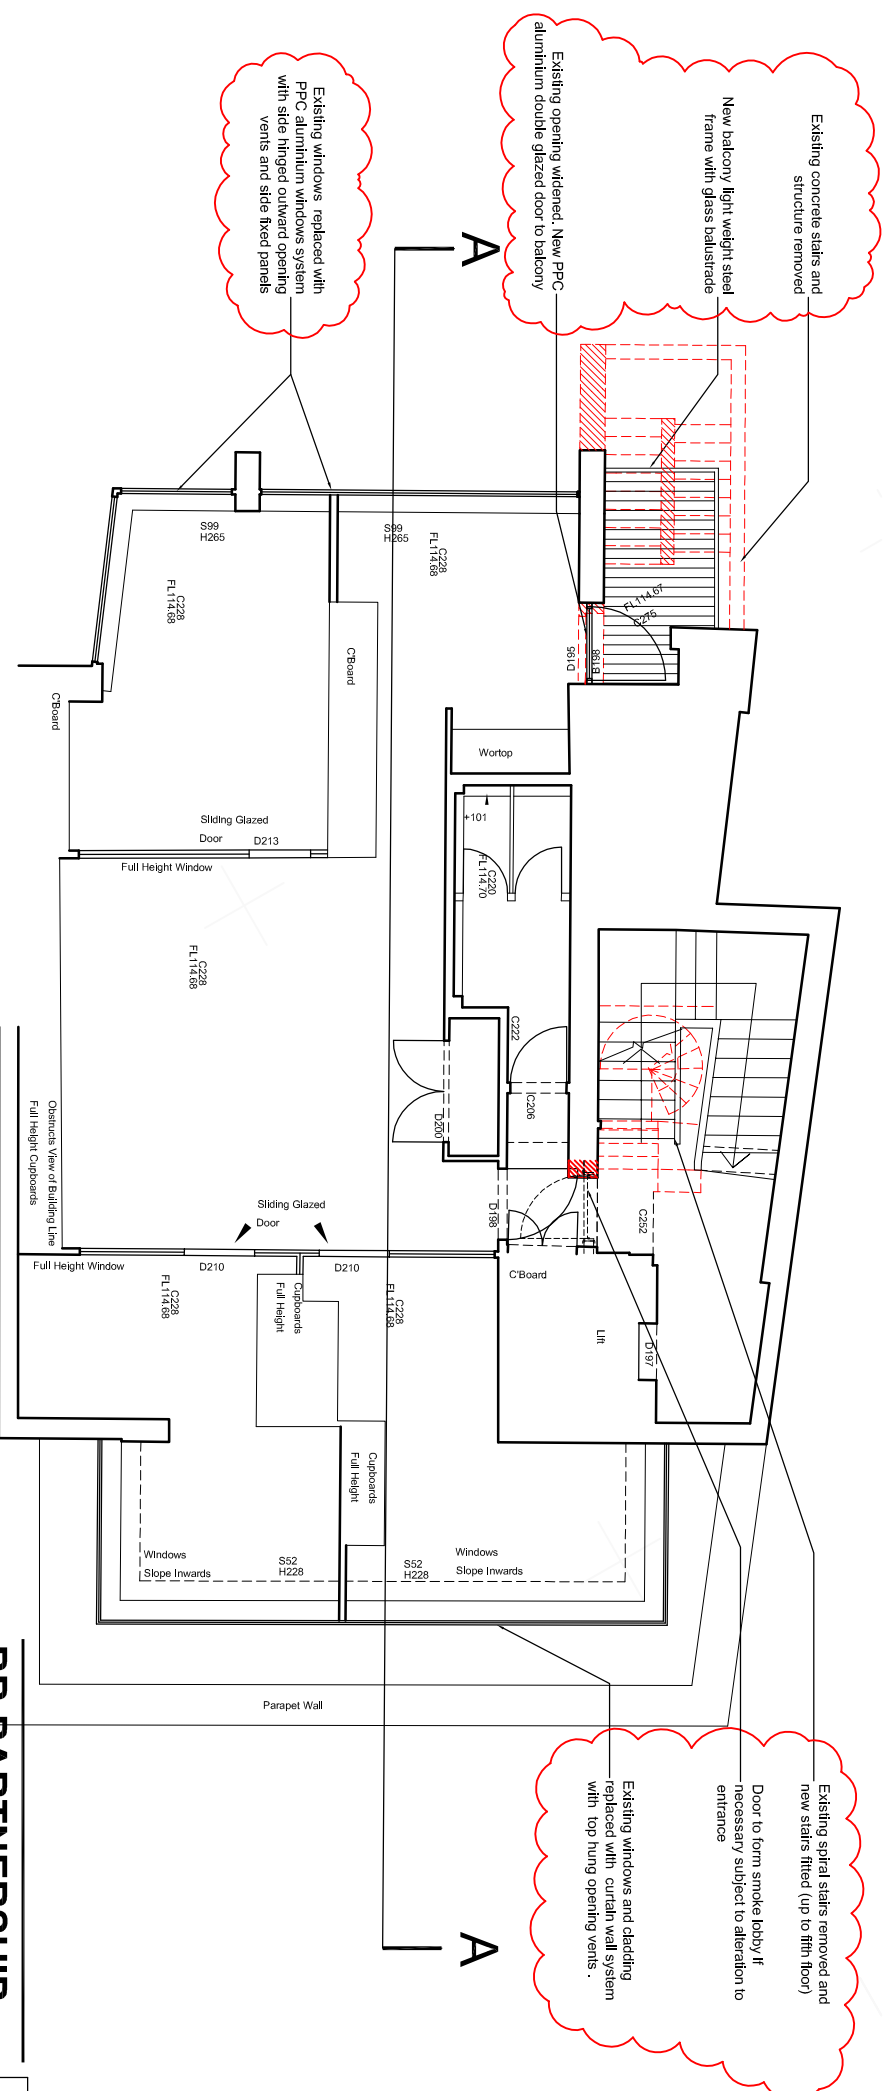

Fourth floor plan 1:100

NORTH

 

Proposed works to external fabric only - building use as existing

SCHEME DESIGN SUBJECT TO
STRUCTURAL ENGINEER /SERVICES ENGINEER,
& PLANNERS COMMENT

FOR PLANNING

| A | 01.10.14 | Door + windows to balcony revised | mb |
 | B | 02.10.14 | Door + windows to balcony revised | mb |

project		date		scale		drawn by	
25-26 Hampstead High Street		Aug 14		1:100@A3		mb	
drawing	Floor plans as proposed (external fabric only)	dwg. no	FGF-264	rev	A	B	rev
		rev		rev	rev	rev	rev
		rev		rev	rev	rev	rev

BB PARTNERSHIP LTD

CHARTERED ARCHITECTS

THE TRAFALGAR, 17 REMINGTON STREET, LONDON, N1 8DH
 TEL . 020 7336 8555 FAX . 020 7336 8777
 e-mail . architect@bbpartnership.co.uk

© 2010 BB PARTNERSHIP LIMITED
 ALL RIGHTS RESERVED