



Note



Use figured dimensions only. All dimensions are to be checked on site and any discrepancies, errors or omissions are to be reported to the architect prior to commencement of works.

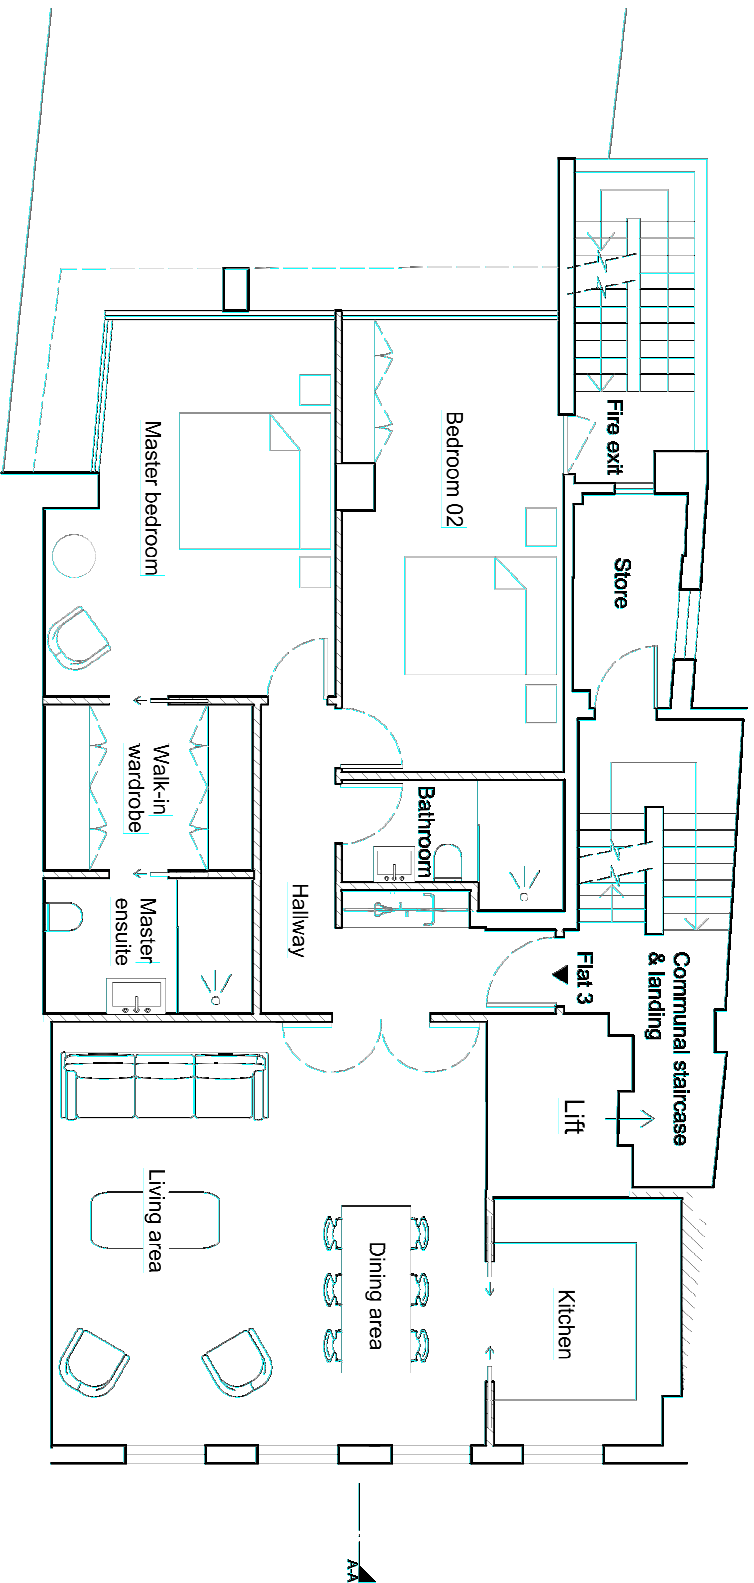

Third floor plan 1:100

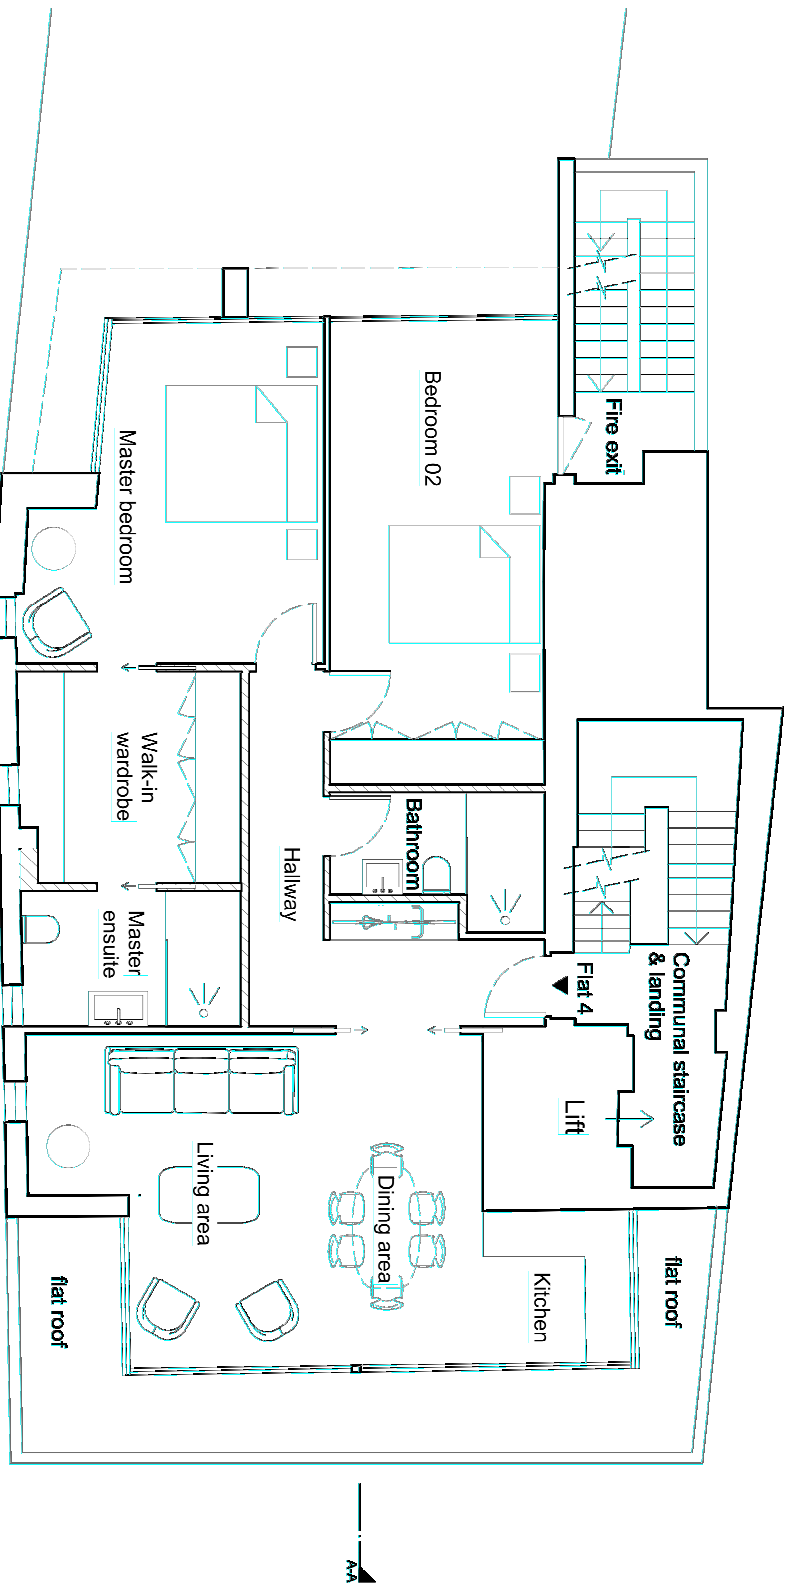

Fourth floor plan 1:100

  

SCHEME DESIGN SUBJECT TO
STRUCTURAL ENGINEER/SERVICES ENGINEER
COMMENT

Approved 2014/0609/P

mm/dd/yy	Description	By
1		

BB PARTNERSHIP LTD
CHARTERED ARCHITECTS
THE TRAFALGAR, 17 REMINGTON STREET, LONDON, N1 8DH
TEL . 020 7336 8555 FAX . 020 7336 8777
e-mail . architect@bbpartnership.co.uk

project	date	scale	drawn by
25-26 Hampstead High Street	Aug 14	1:100@A3	mb

drawing	dwg. no	rev	rev	rev	rev
Floor plans as approved	FGF-124	rev	rev	rev	rev

© 2010 BB PARTNERSHIP LIMITED
ALL RIGHTS RESERVED

check all dimensions on site ©