



All dimensions to be checked on site.  
 Any errors or omissions must be reported to the architect.



REVISION	NOTES	DATE

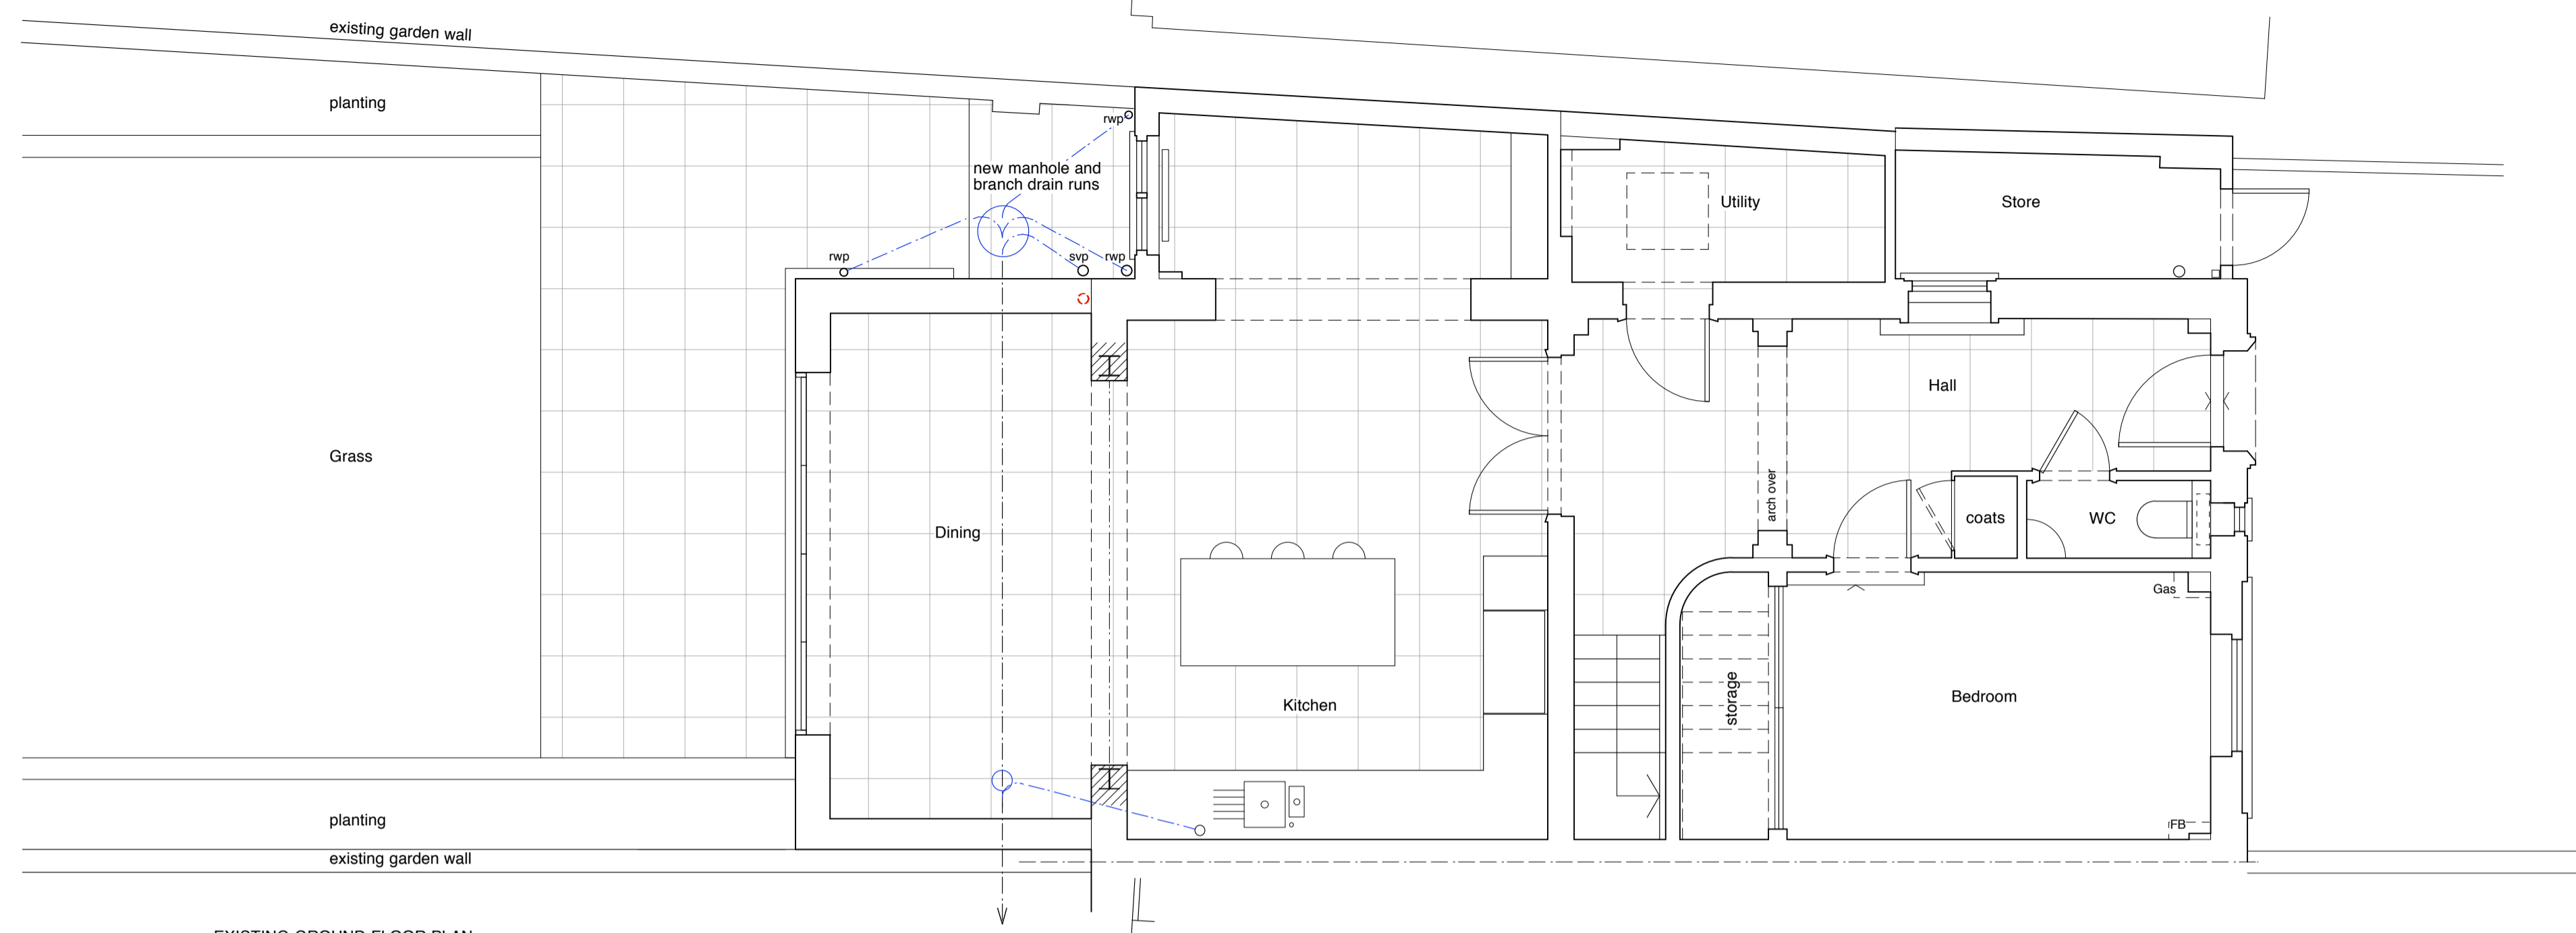

EXISTING GROUND FLOOR PLAN

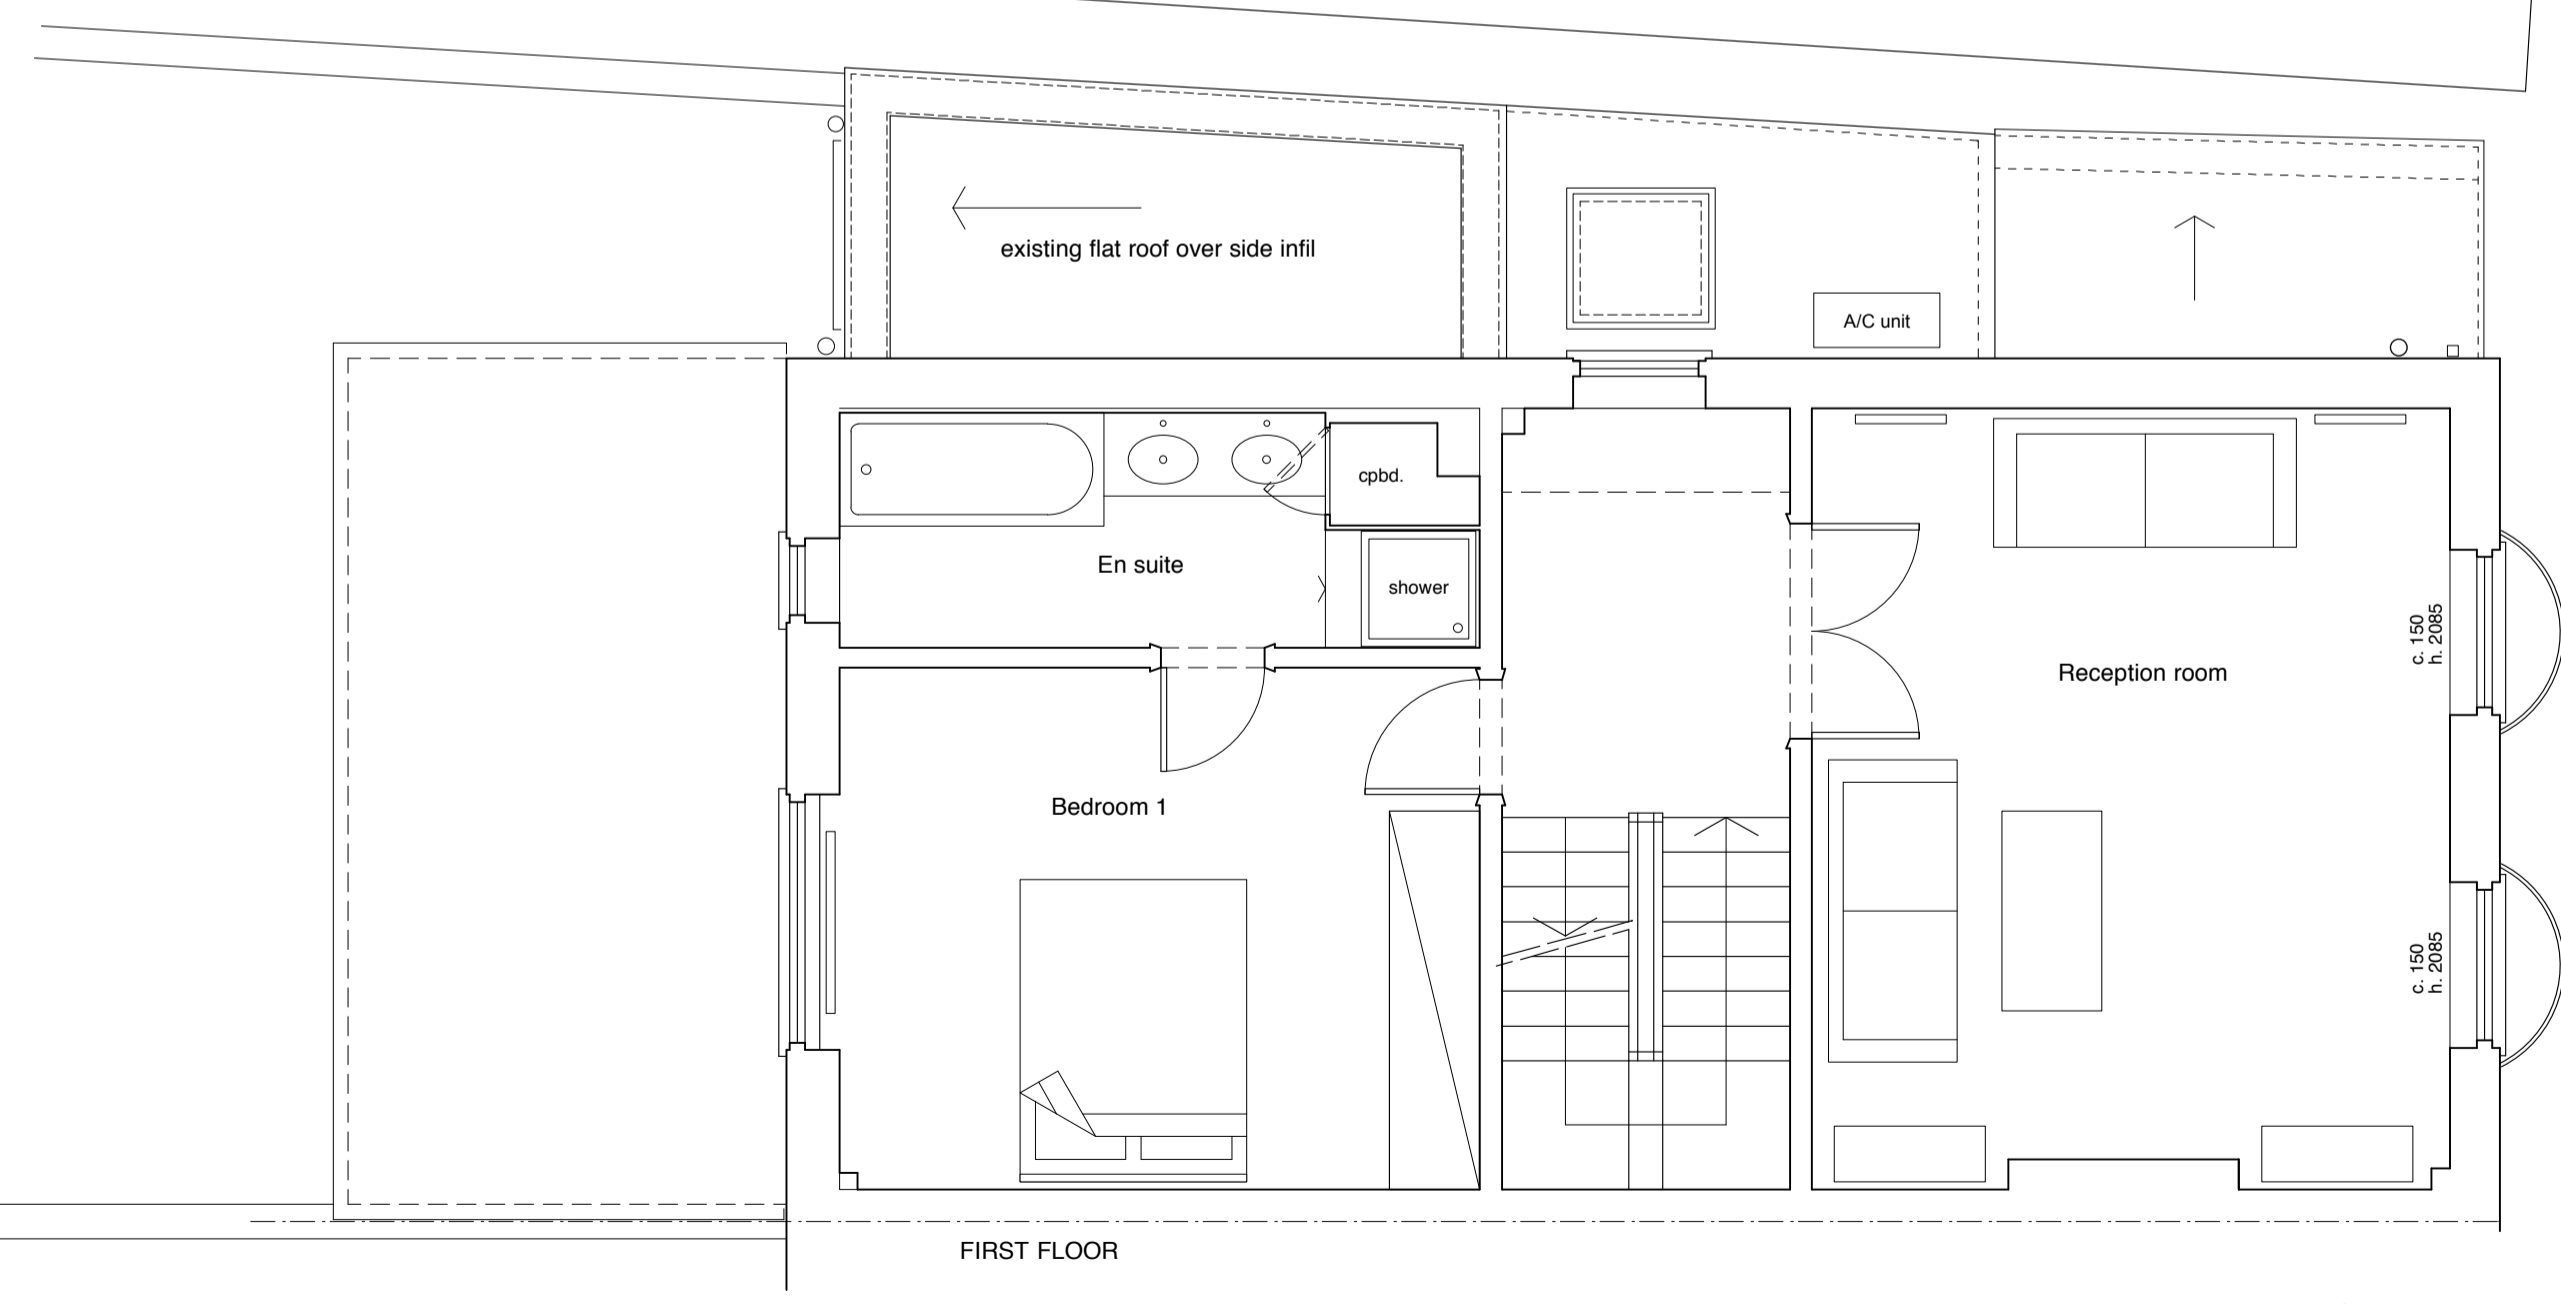

EXISTING FIRST FLOOR PLAN

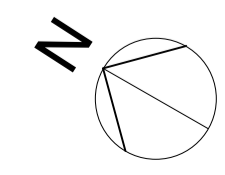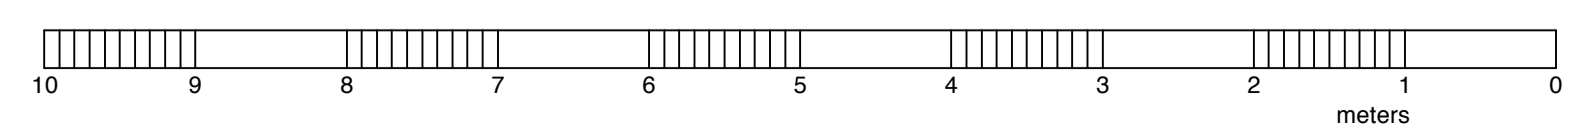

CLIENT  
**James and Emma Woolf**


PROJECT  
**4 Belsize Road  
 London  
 NW6 4RD**

TITLE  
**Existing Ground floor + first floor plan**


DRAWING NO. SCALE DATE  
**0266-102 1:50@A2 Oct. 14**

STATUS  
**Planning**



**Stephen Turvil Architects**  
 51A Upland Road t 020 8299 6169 info@stephenturvilarchitects.com  
 London SE22 9EF f 020 8693 2401 www.stephenturvilarchitects.com

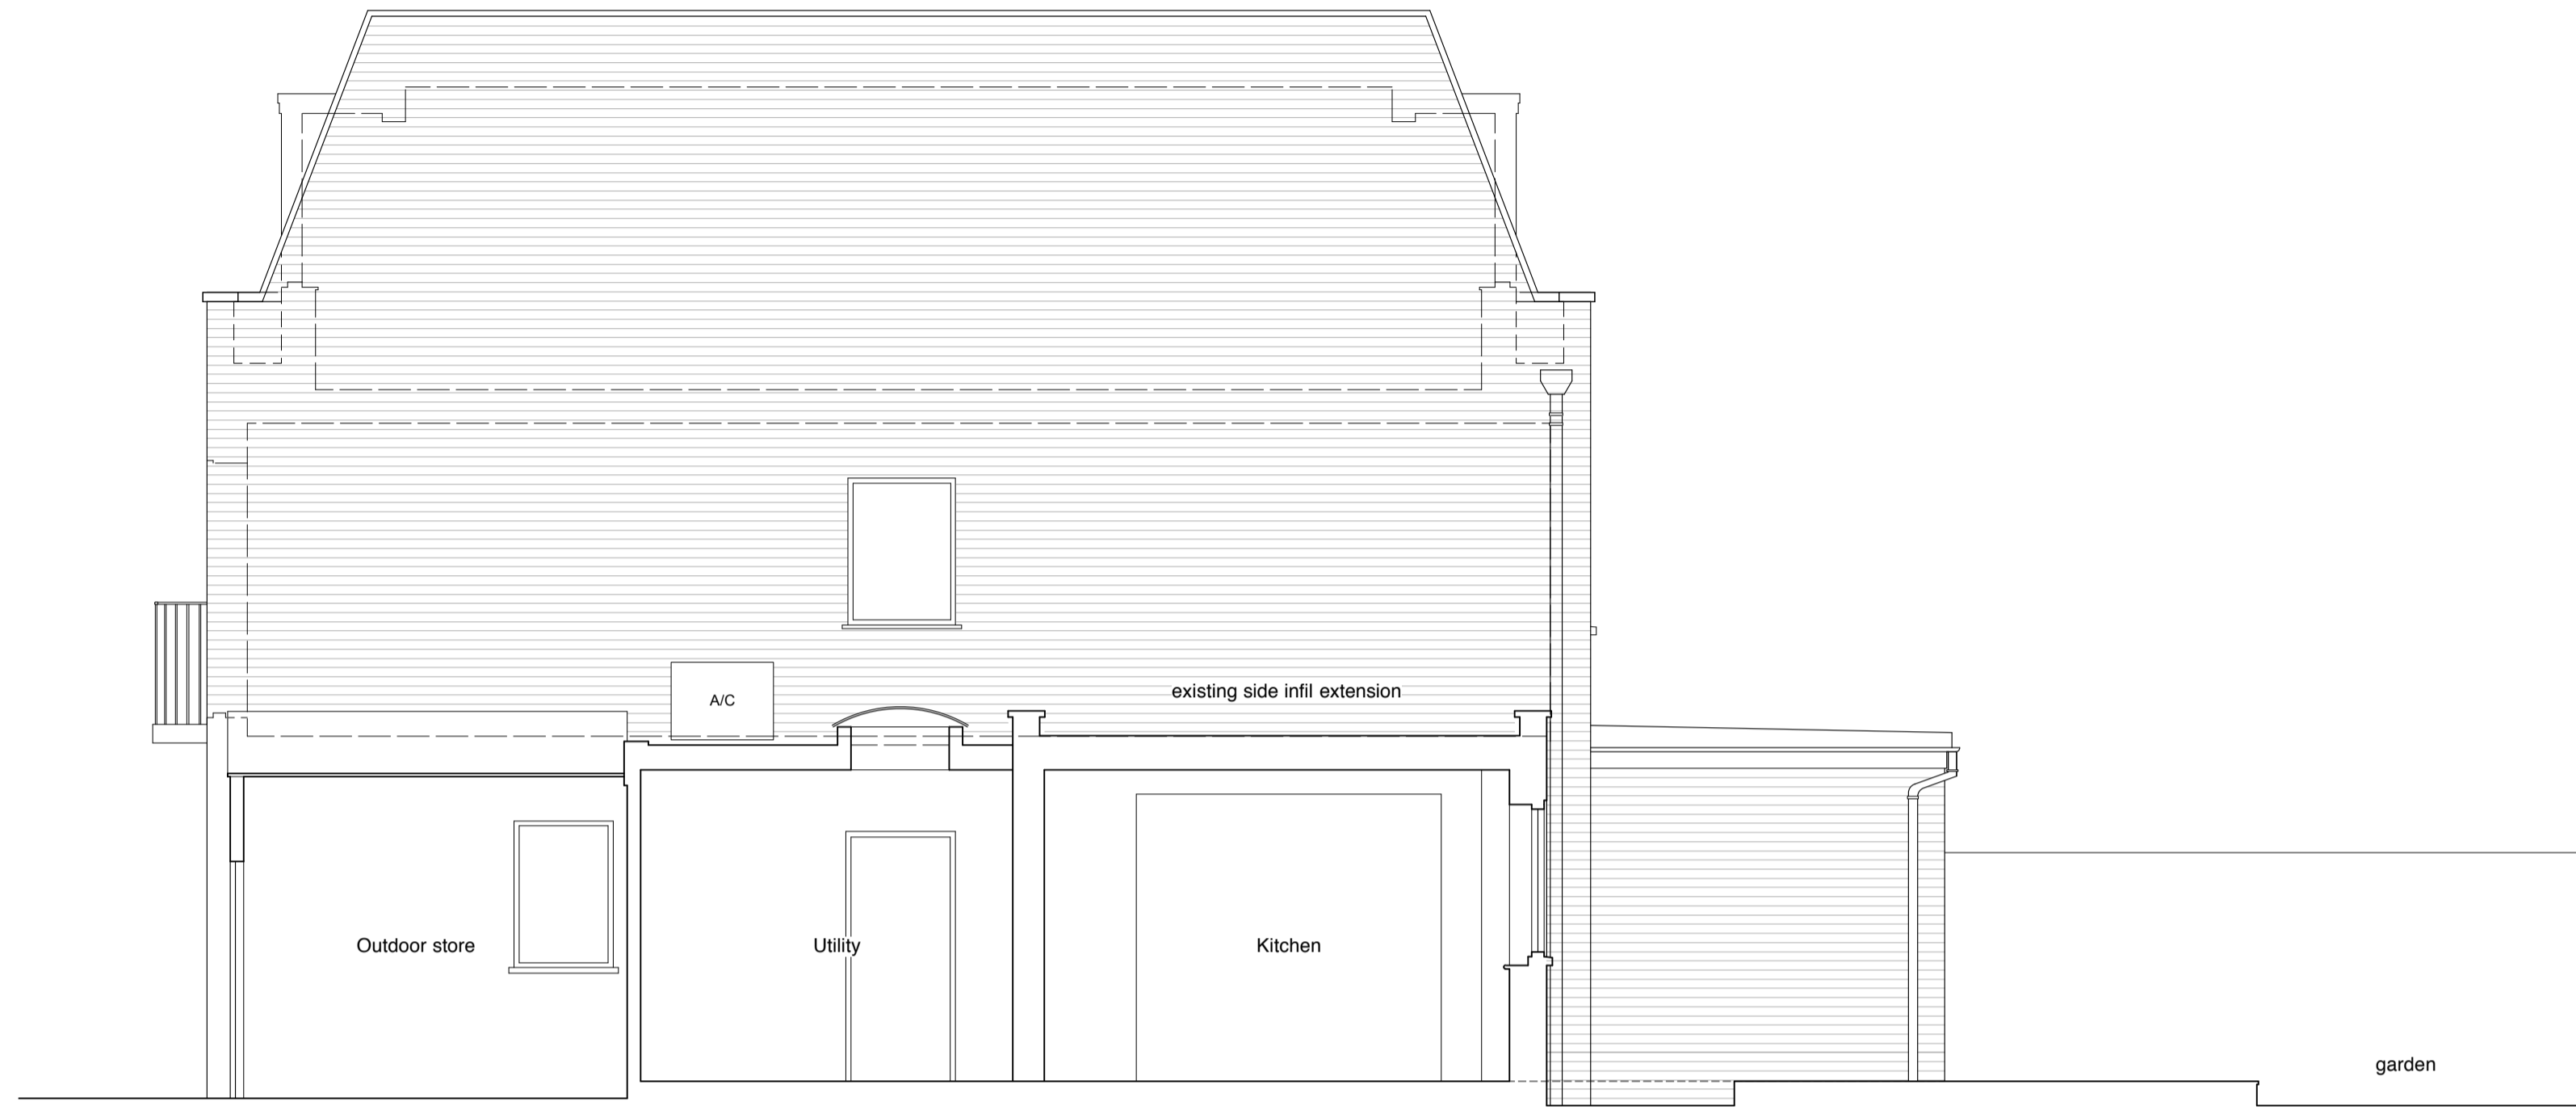

NORTH EAST ELEVATION  
 SECTION THROUGH EXISTING SIDE EXTENSION

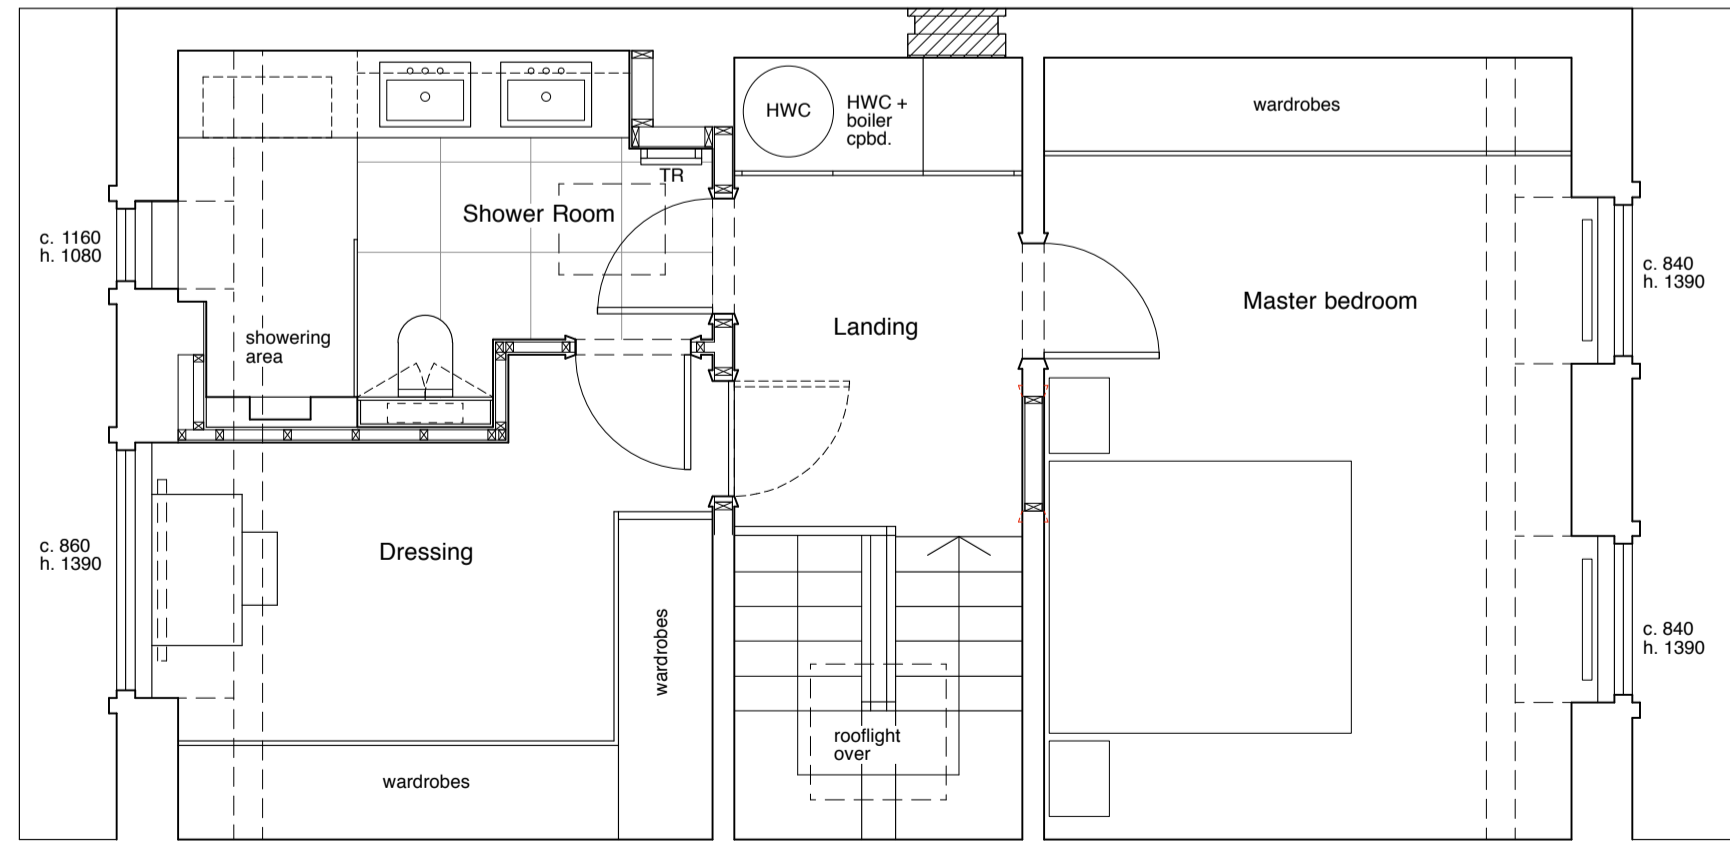

EXISTING SECOND FLOOR

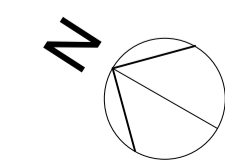 

CLIENT  
**James and Emma Woolf**

PROJECT  
**4 Belsize Road  
 London  
 NW6 4RD**

TITLE  
**Existing Second floor + section AA**

DRAWING NO. SCALE DATE  
**0266-103 1:50@A2 Oct. 14**

STATUS  
**Planning**

**Stephen Turvil Architects**  
 51A Upland Road t 020 8299 6169 info@stephenturvilarchitects.com  
 London SE22 9EF f 020 8693 2401 www.stephenturvilarchitects.com



EXISTING REAR ELEVATION



EXISTING FRONT ELEVATION

CLIENT  
**James and Emma Woolf**

PROJECT  
**4 Belsize Road  
London  
NW6 4RD**

TITLE  
**Existing Front and rear elevation**

DRAWING NO.	SCALE	DATE
<b>0266-104</b>	<b>1:50@A2</b>	<b>Oct. 14</b>

STATUS  
**Planning**

**Stephen Turvil Architects**

51A Upland Road t 020 8299 6169 info@stephenturvilarchitects.com  
London SE22 9EF f 020 8693 2401 www.stephenturvilarchitects.com