




Wall mounted menu box - 1 off
Scale 1:10
 1.2mm descaled stainless steel
 folded and welded box is
 finished satin black.
 Front display is backed with
 laminated 6mm glass.
 Internally illuminated by low
 energy white LEDs which are
 fitted in the top recess.
 Screw fixed to the wall.

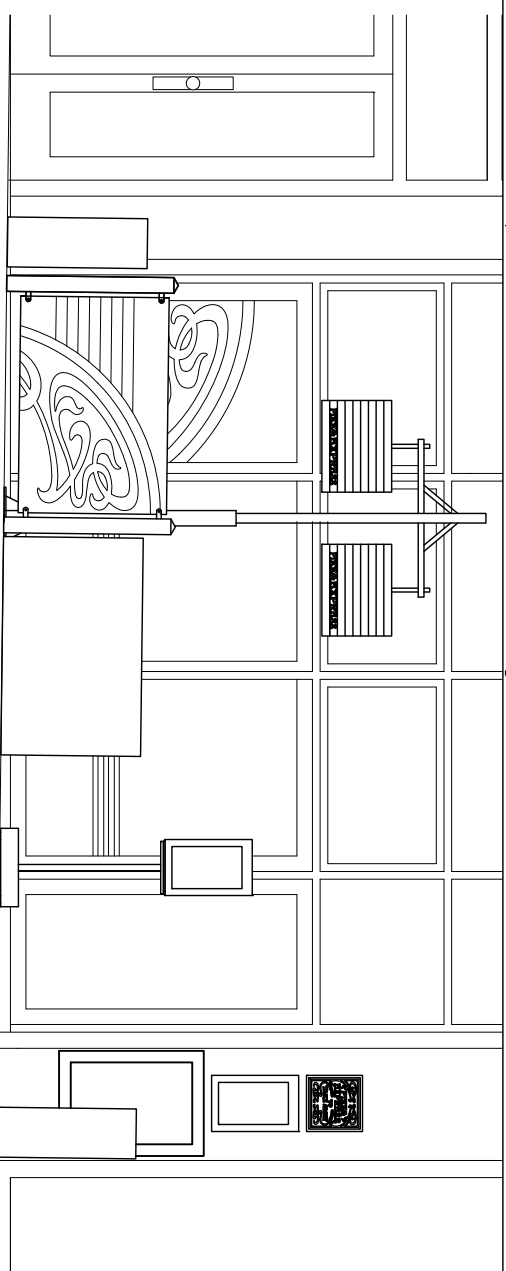

Front elevation and aerial view with the windbreaks and lanterns in place
Scale 1:50

Proposed

Lantern frame - 2 off
Scale 1:20
 Existing frames and
 lanterns are retained.
 Replacement vinyl has
 printed black text added
 to one of the white
 stripes.

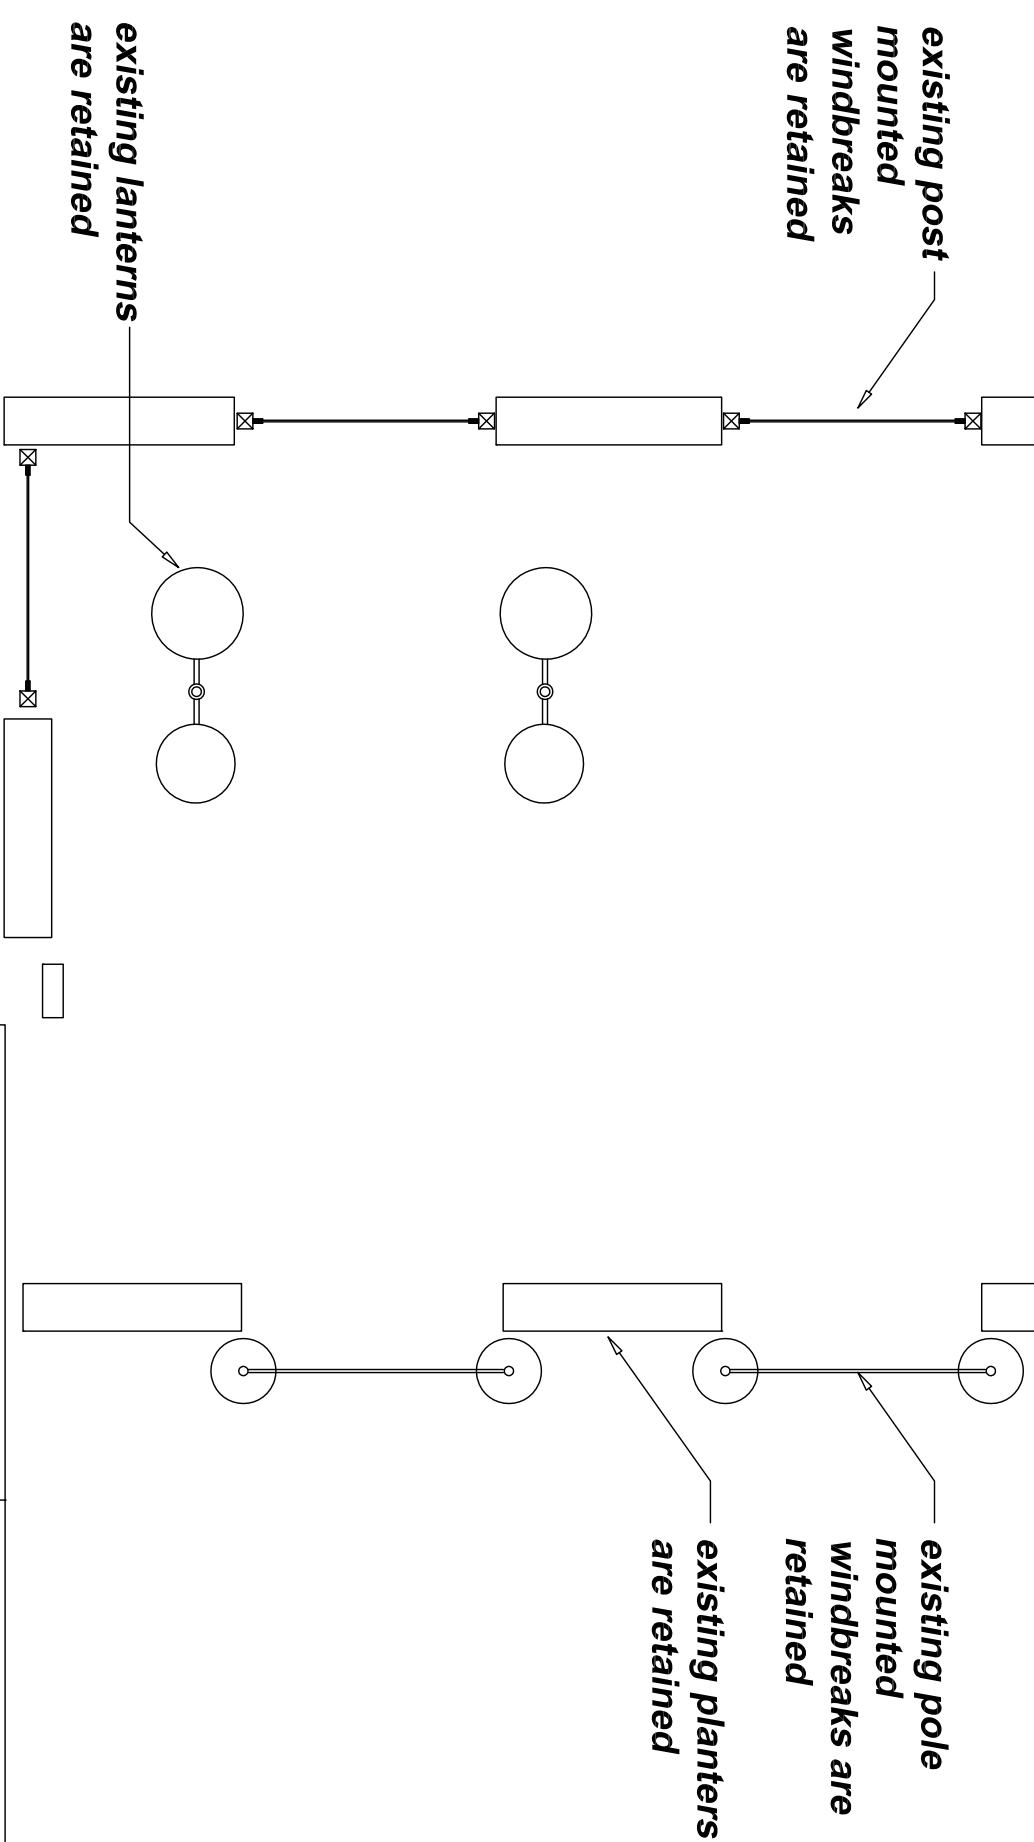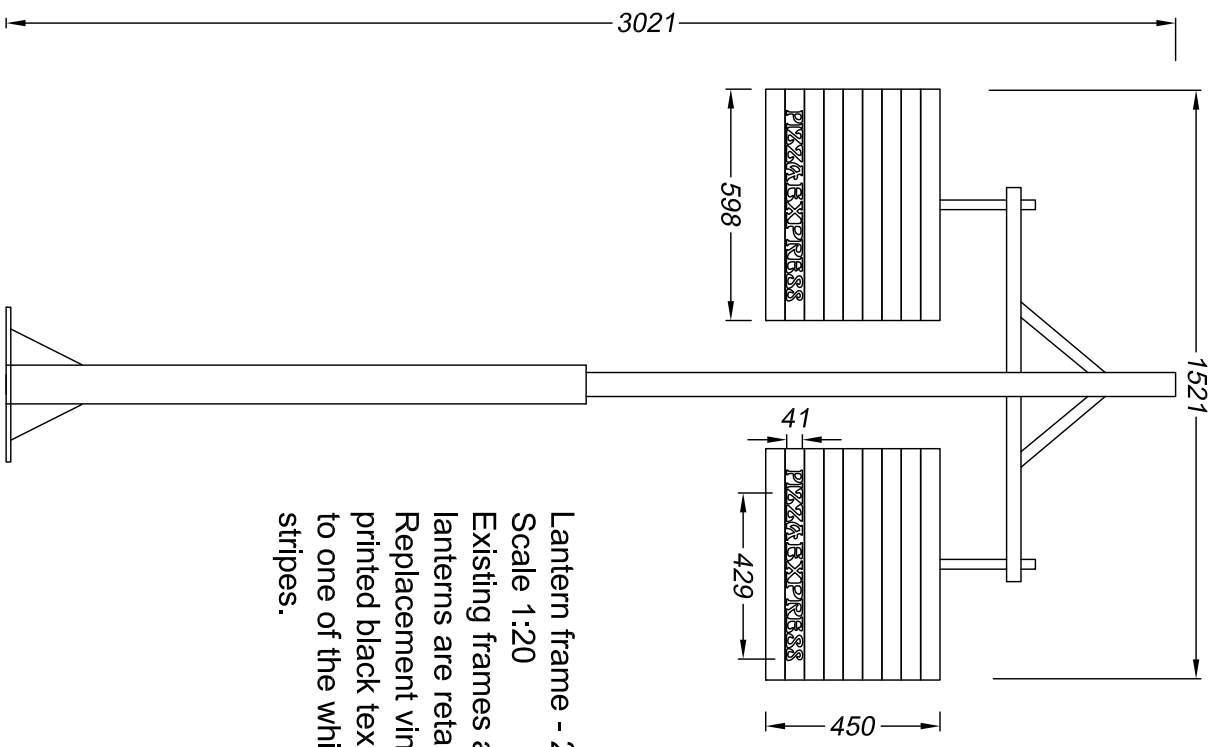

- C Survey measurements included 20/08/14
Menu altered 16/10/14
- B Text added to lanterns 16/10/14
- A Whole application altered 13/10/14



Technical Signs
 Floor 1 - Unit 3
 Hillie Business Centre
 132 St Albans Road
 Watford, Herts, WD24 4AE
 Tel: 01923 811999
 Fax: 01923 811998
 E-mail: info@technicalsigns.co.uk

Client: PIZZA Express		Address/job details
194a Haverstock Hill		194a Haverstock Hill
Belsize Park		Belsize Park
NW3 2AJ		NW3 2AJ
Proposed Signs		
Job No	Date	Scale
Drawn by	01/09/14	As specified (A3)
DN		Drawing No
		438702-5
		Rev
		C