



PLANNING

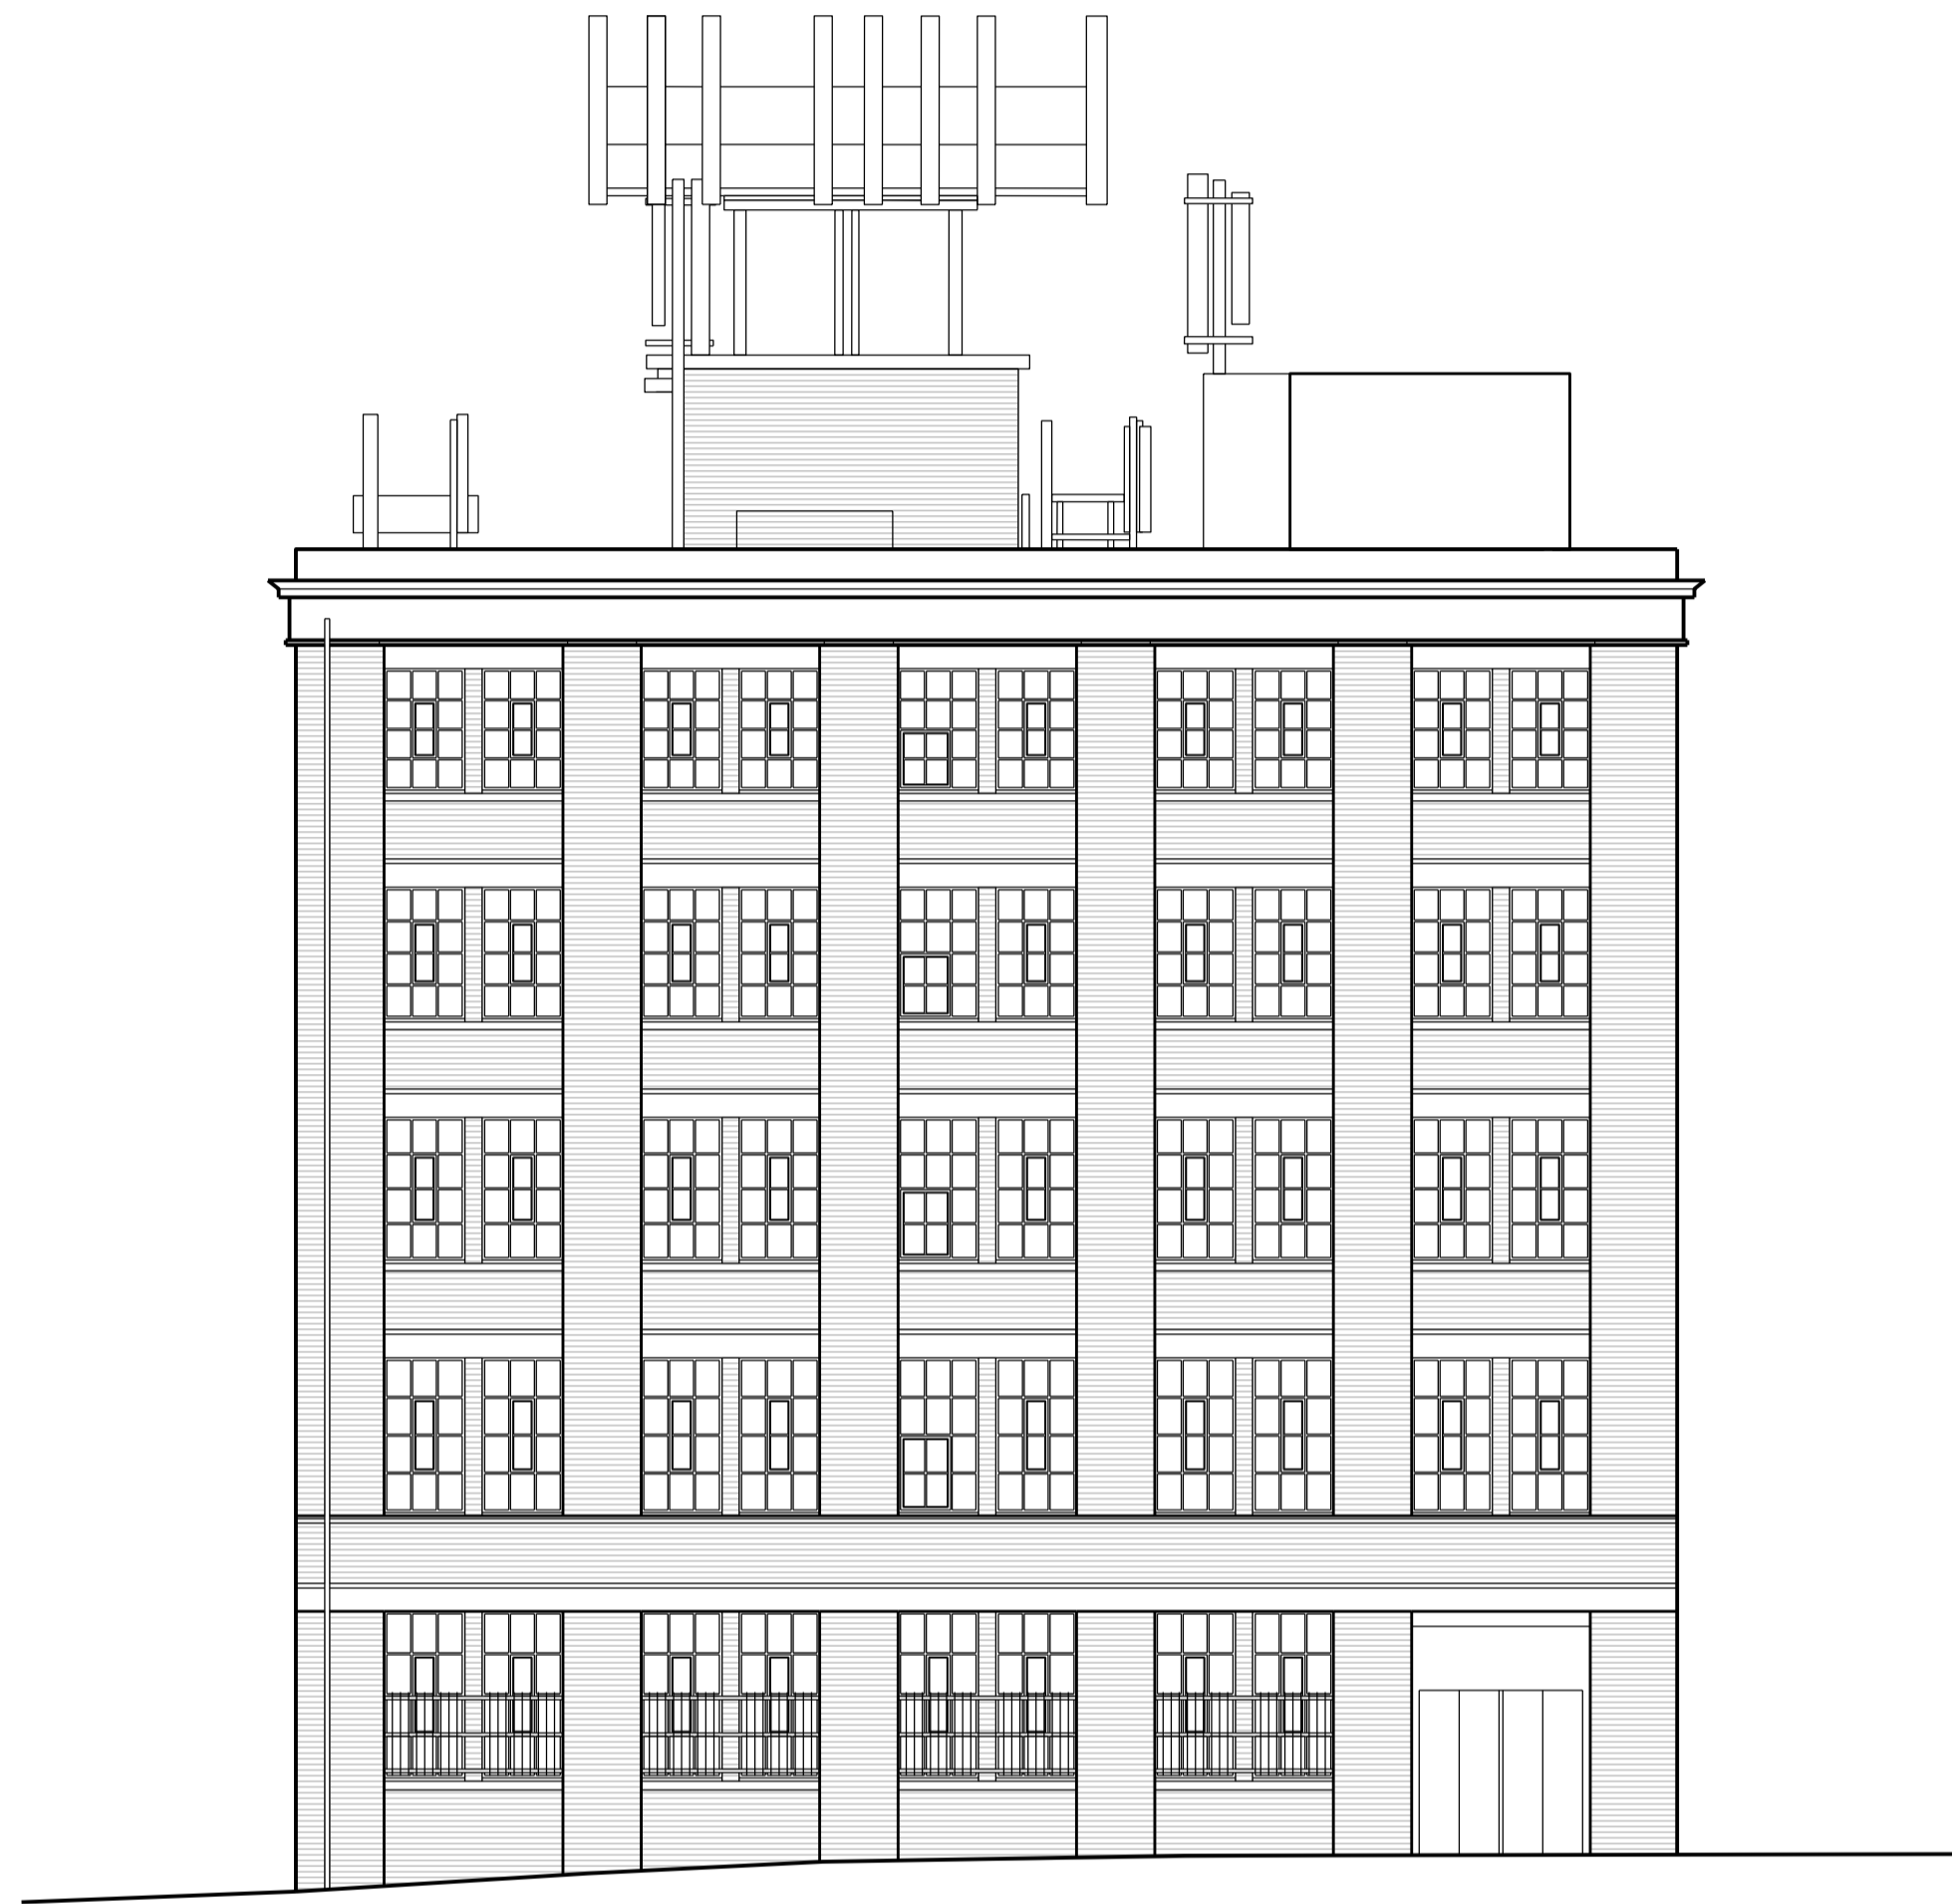

1 North elevation as existing
152_033 Scale 1:100 @ A1

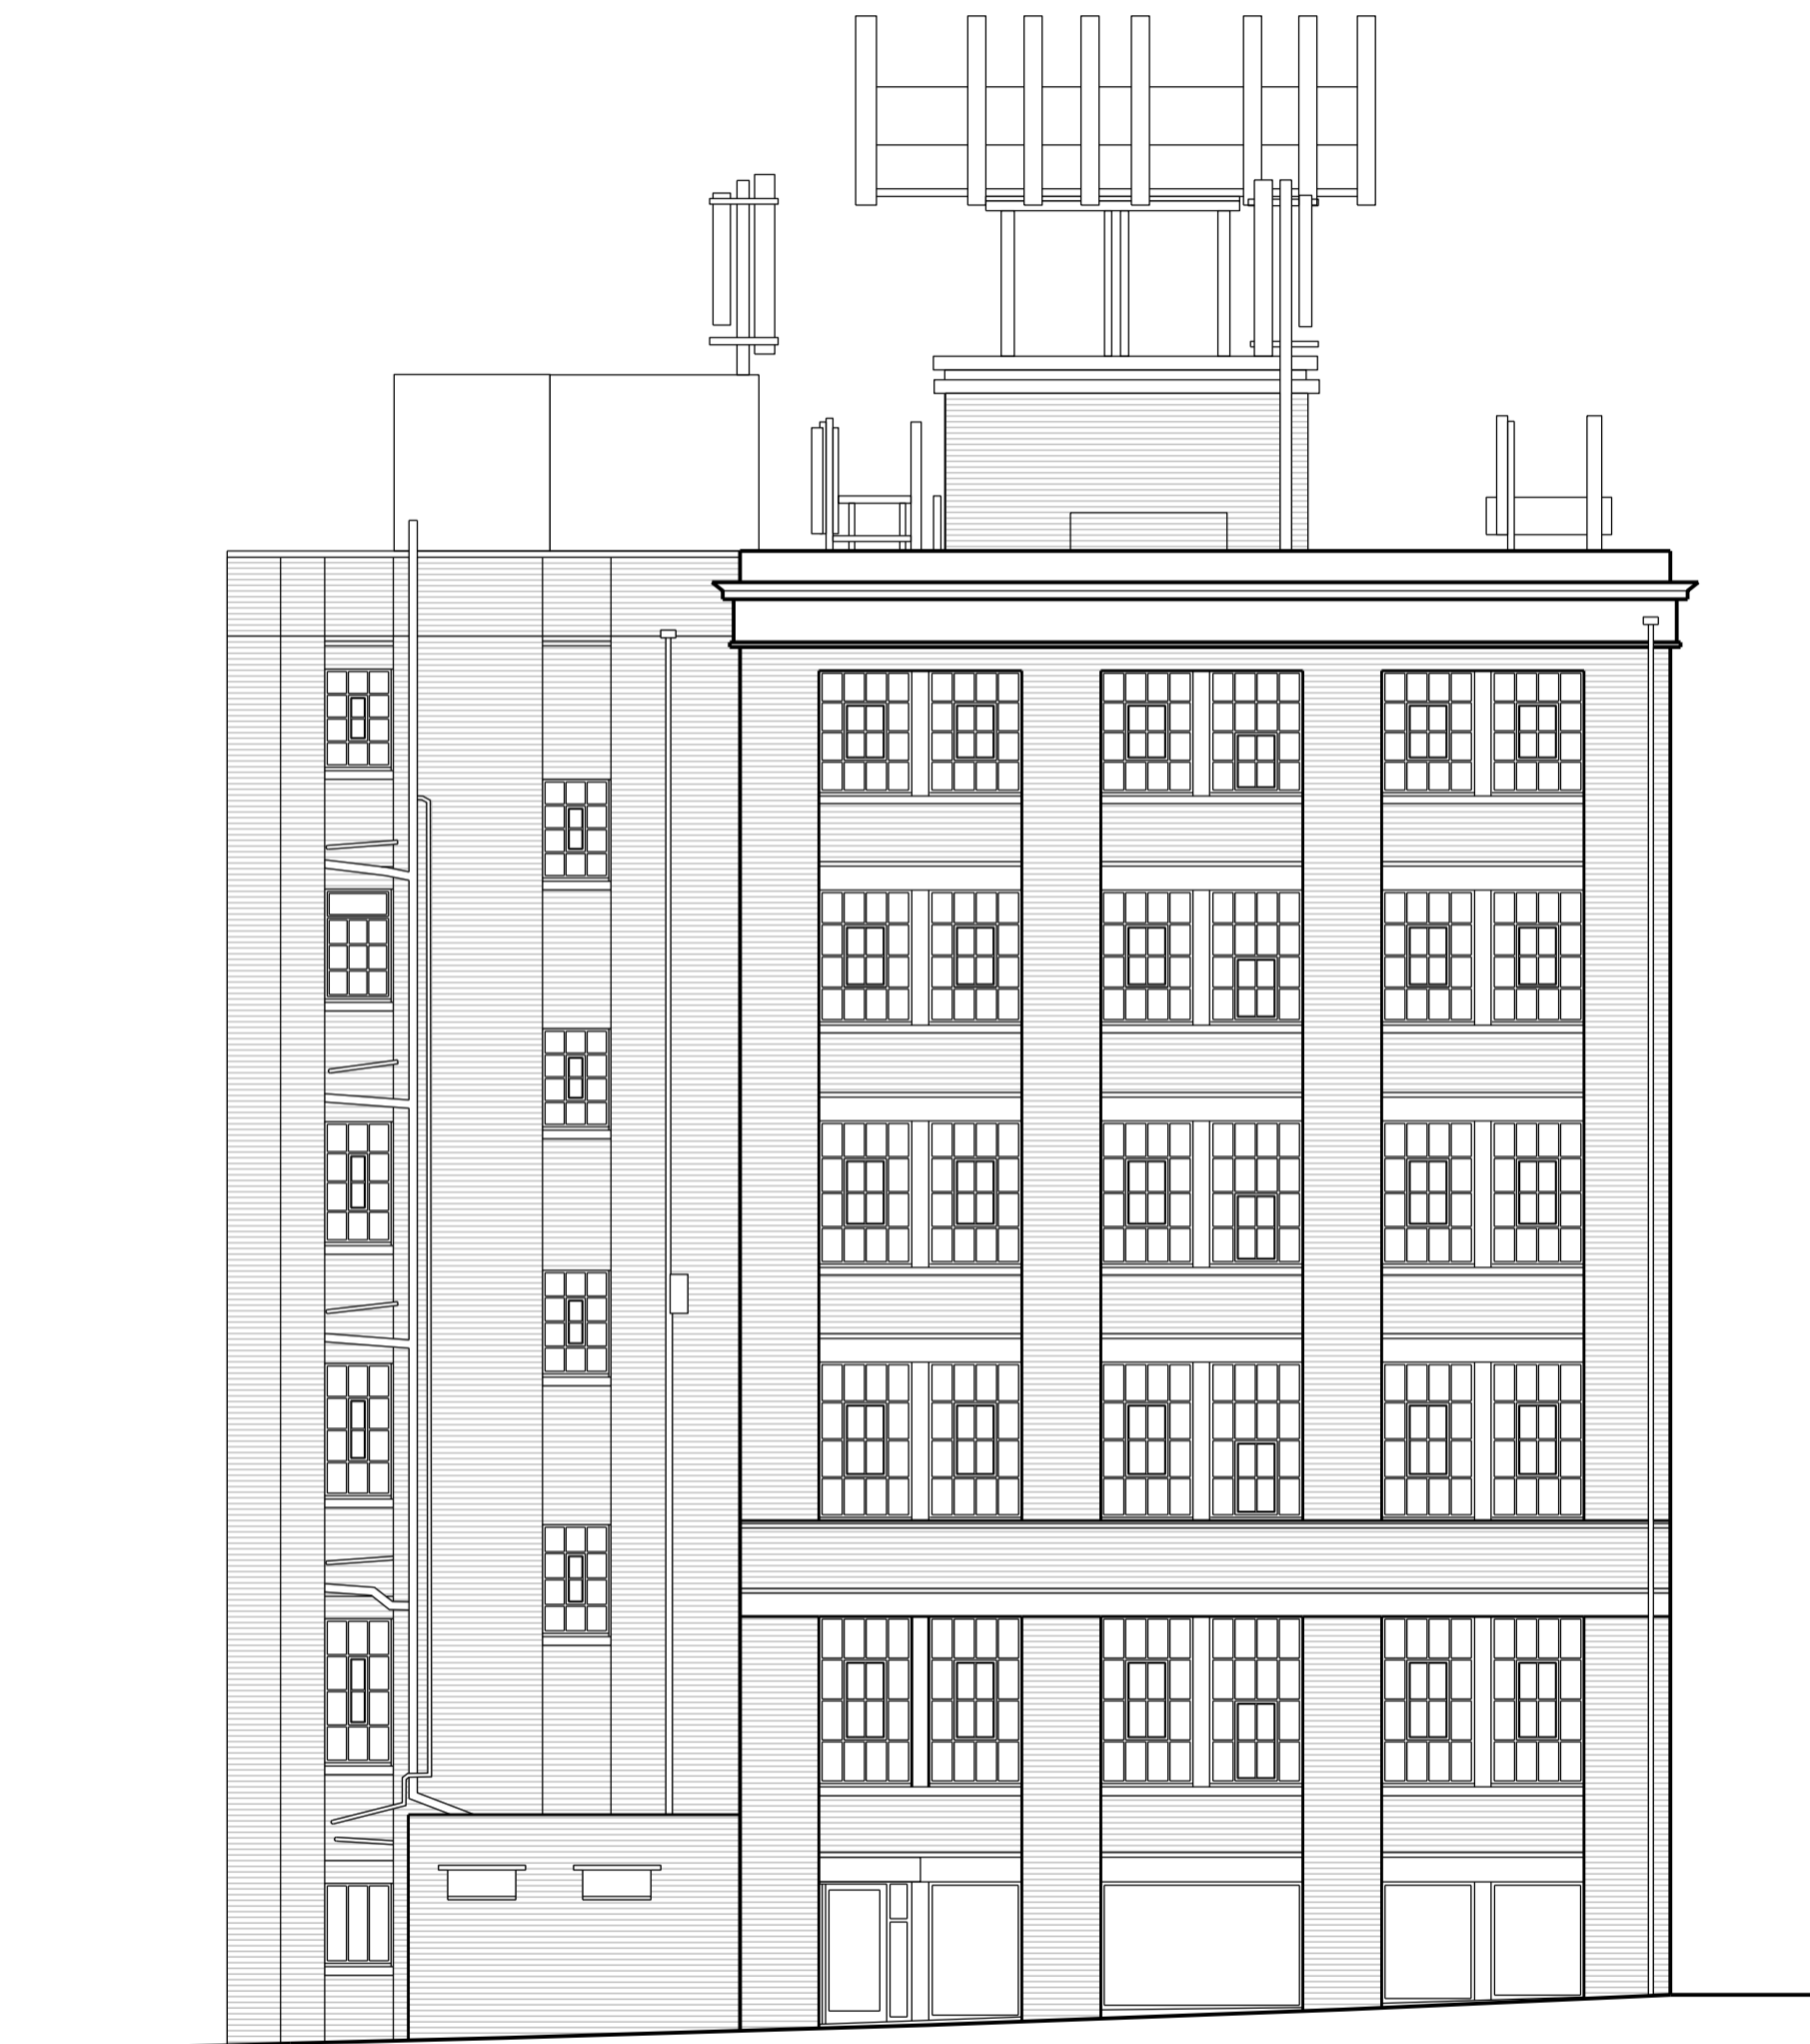

2 South elevation as existing
152_033 Scale 1:100 @ A1



P1	22.08.14	Planning Issue
Rev	Date	Note

Acoustic Engineer
Gillieron Scott Acoustic Design

Interior Design
Gordon-Duff + Linton

Project Management / Quantity Surveyor
Stace LLP

Services
Synergy Consulting

Structures
Fluid Structures

Client
Linton Property Developments Ltd
The Linton Group,
14 Basil Street, Knightsbridge, London, SW3 1AJ

Project title
LINTON HOUSE

Drawing Title
**NORTH & SOUTH
ELEVATION AS EXISTING**

Scale @ A1 **1:200/1:100@A1**

Project No.	Drawing no.	Revision
152	033	P1

Status	Date of Issue
PLANNING	AUG 2014



Clive Sall Architecture Ltd.

2 Providence Yard
Ezra Street
London E2 7RJ