




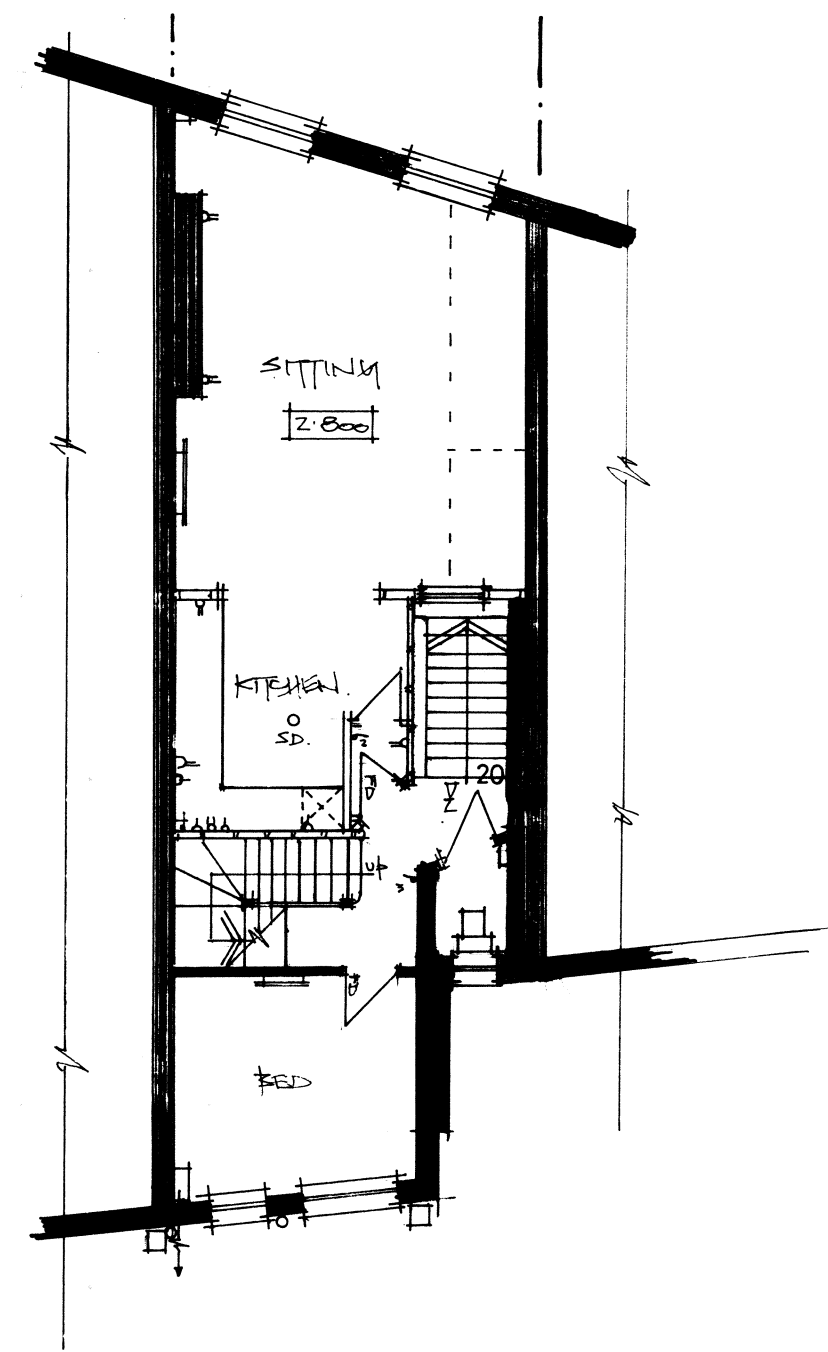


FIRST FLOOR extng.

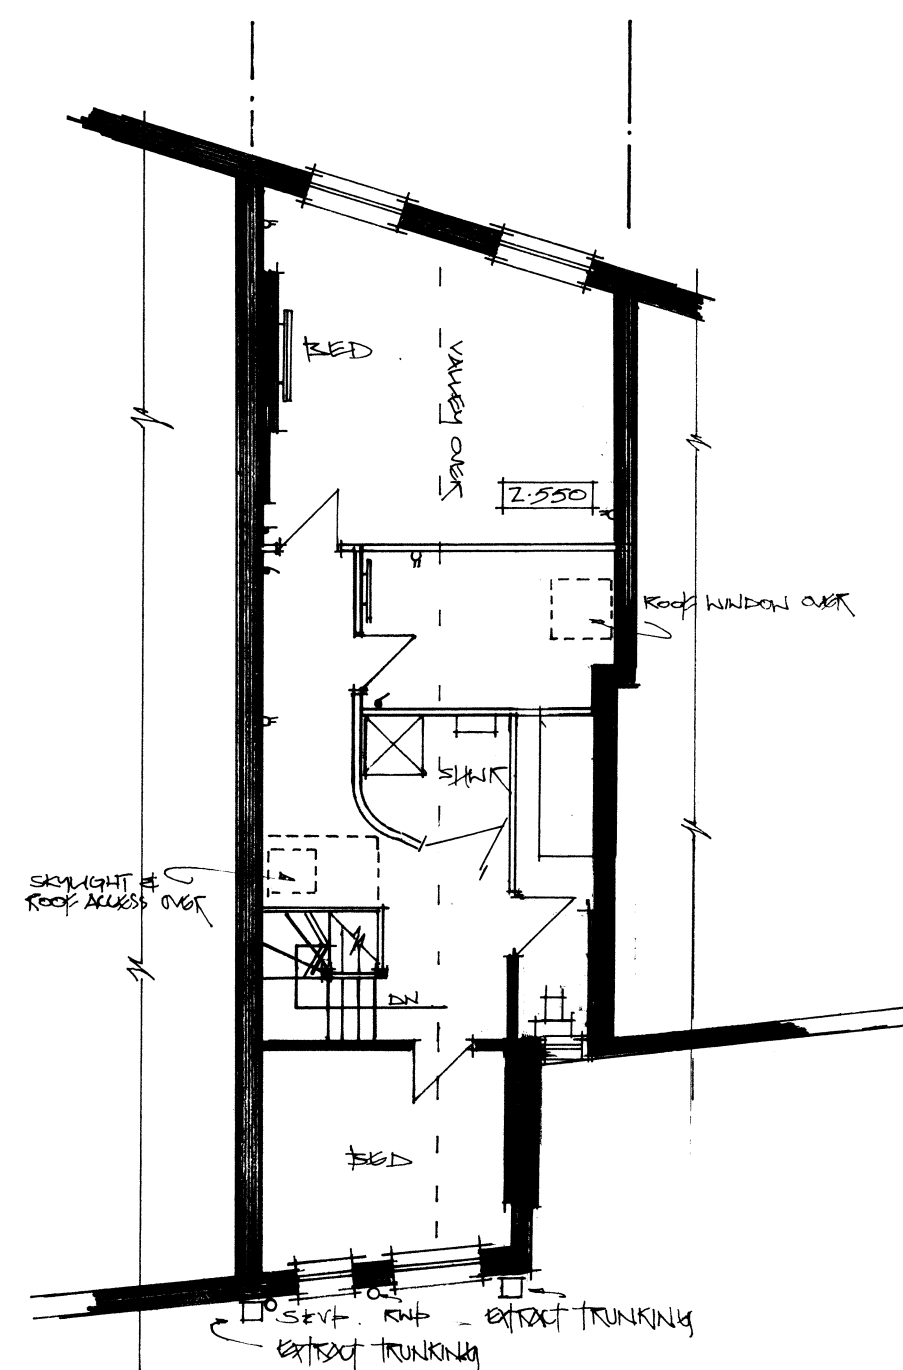

SECOND FLOOR extng.

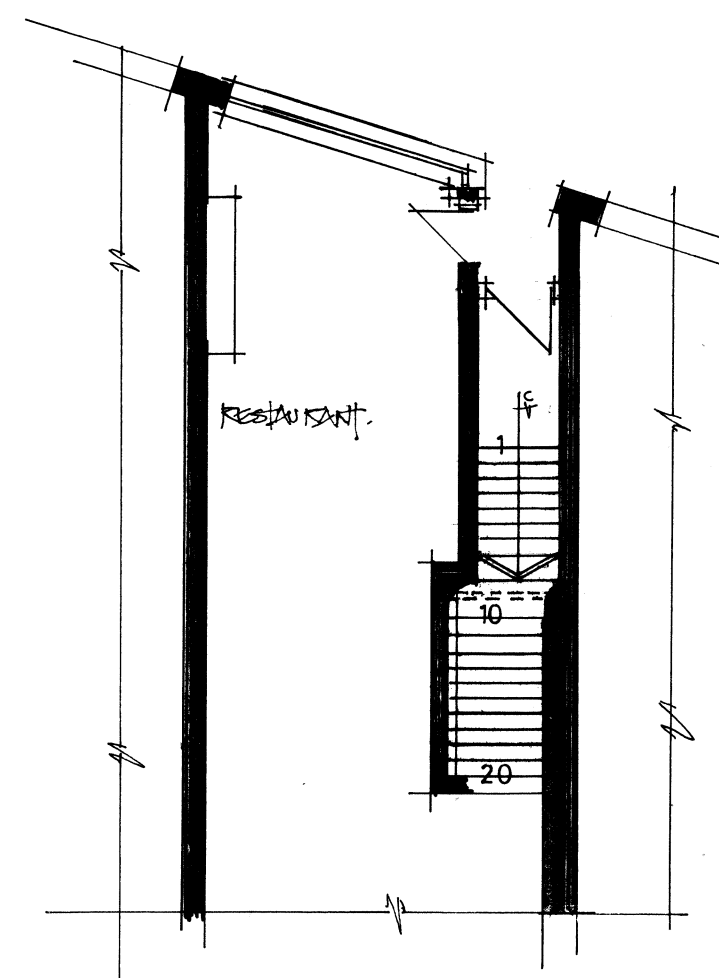

G.F. ENTRANCE extng.
(UNCHANGED UNDER THIS PROPOSAL)

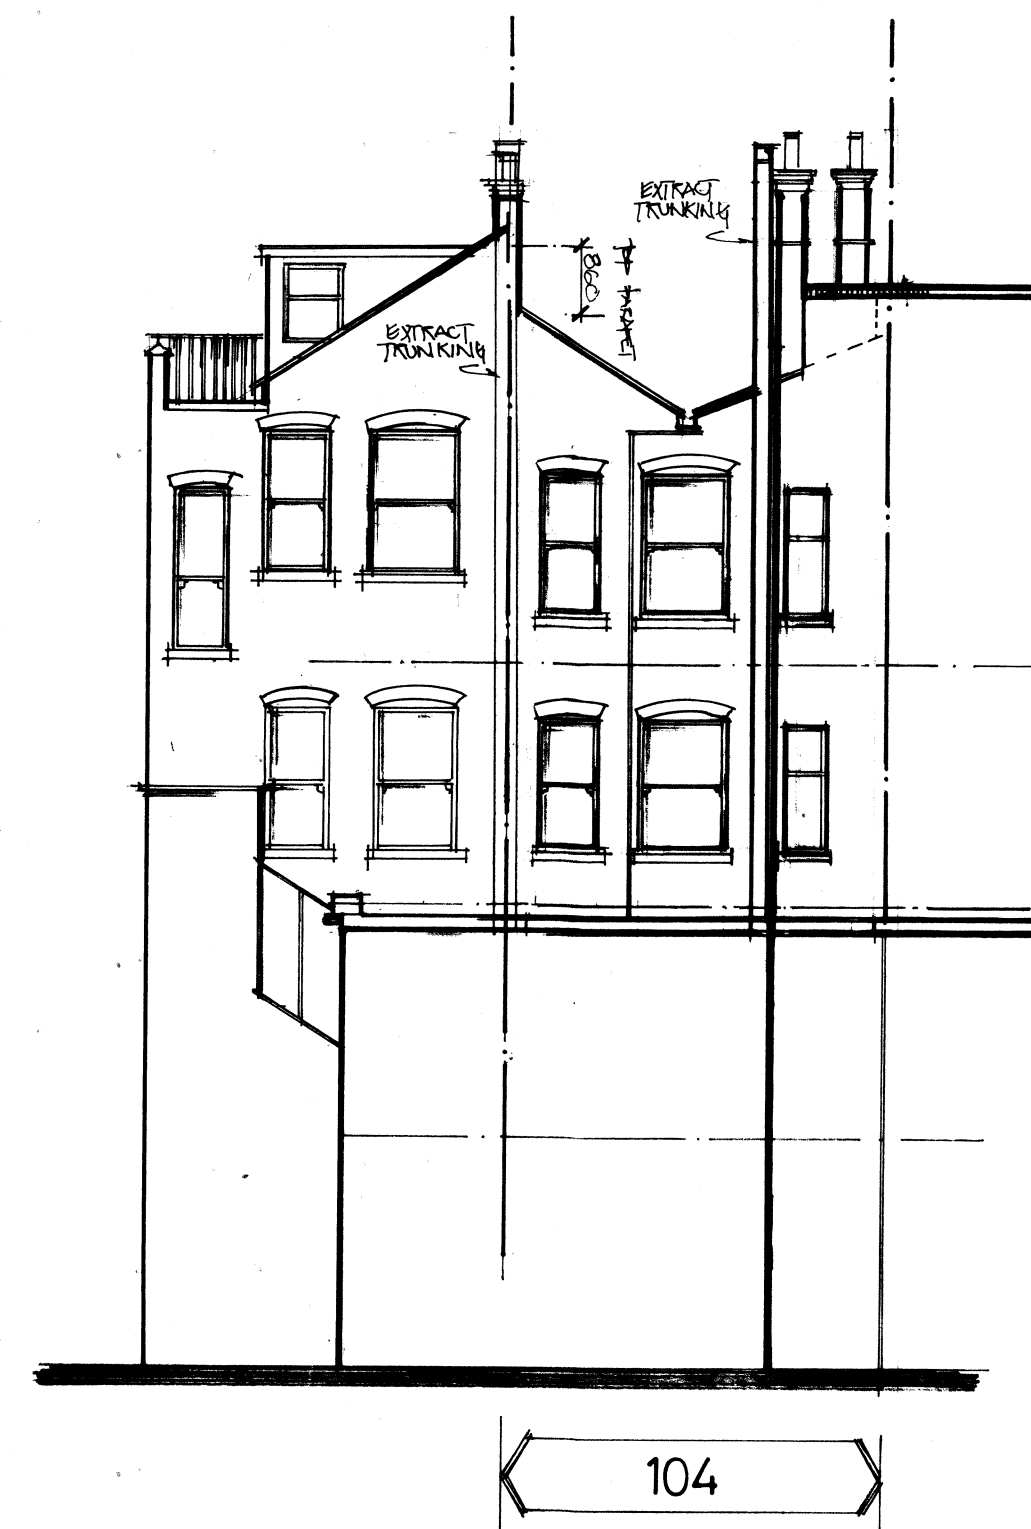


EAST ELEVATION extng.



WEST ELEVATION extng

NOTES:
All dimensions must be checked on site and not scaled from this drawing.
EXCEPT FOR PLANNING & BUILDING REGS DEPOS

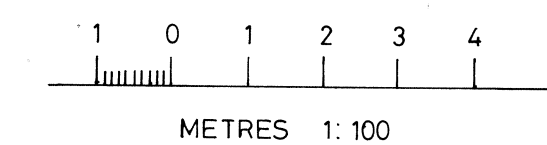

IS	9/10/14	REAR WINDOWS CHANGED
A	13/08/14	ROOF REDESIGNED SAME FOR ADDED
Date		Revisions

© copyright
PDC Ltd

Client

Job Title
Proposed extension and alterations to:
104 HEATH STREET
HAMPSTEAD
NW3 1DR


Drawing Title
PLANS & ELEVATIONS

Scale 1:100


Date 07 02 14

Drawn by PD


Drg No. PDC / 14/02/129/01	Rev. B
-------------------------------	-----------

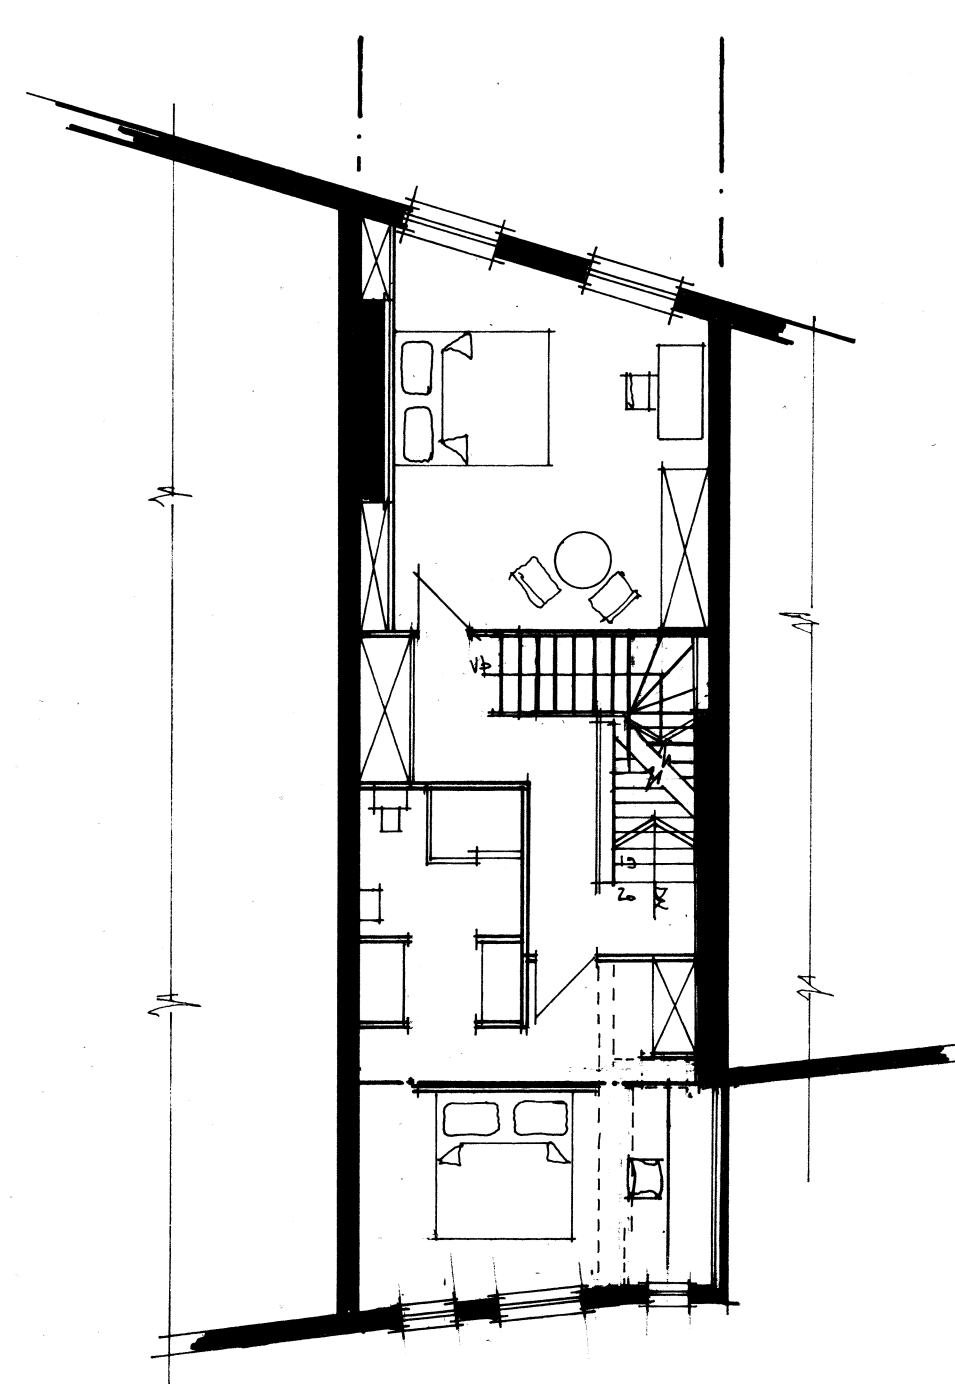

FIRST FLOOR prop

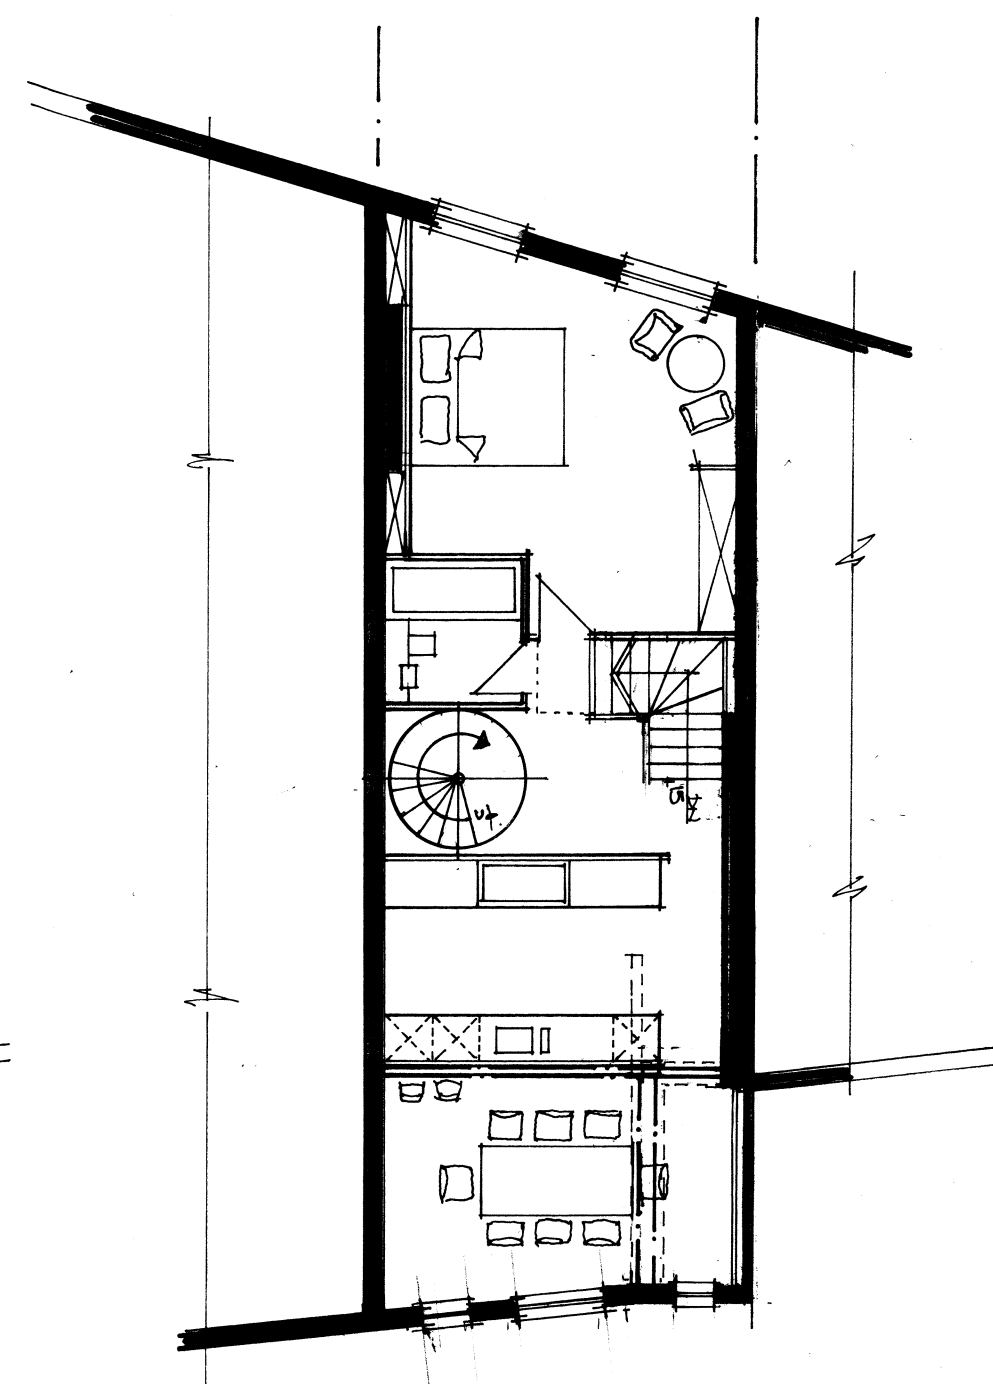

SECOND FLOOR prop

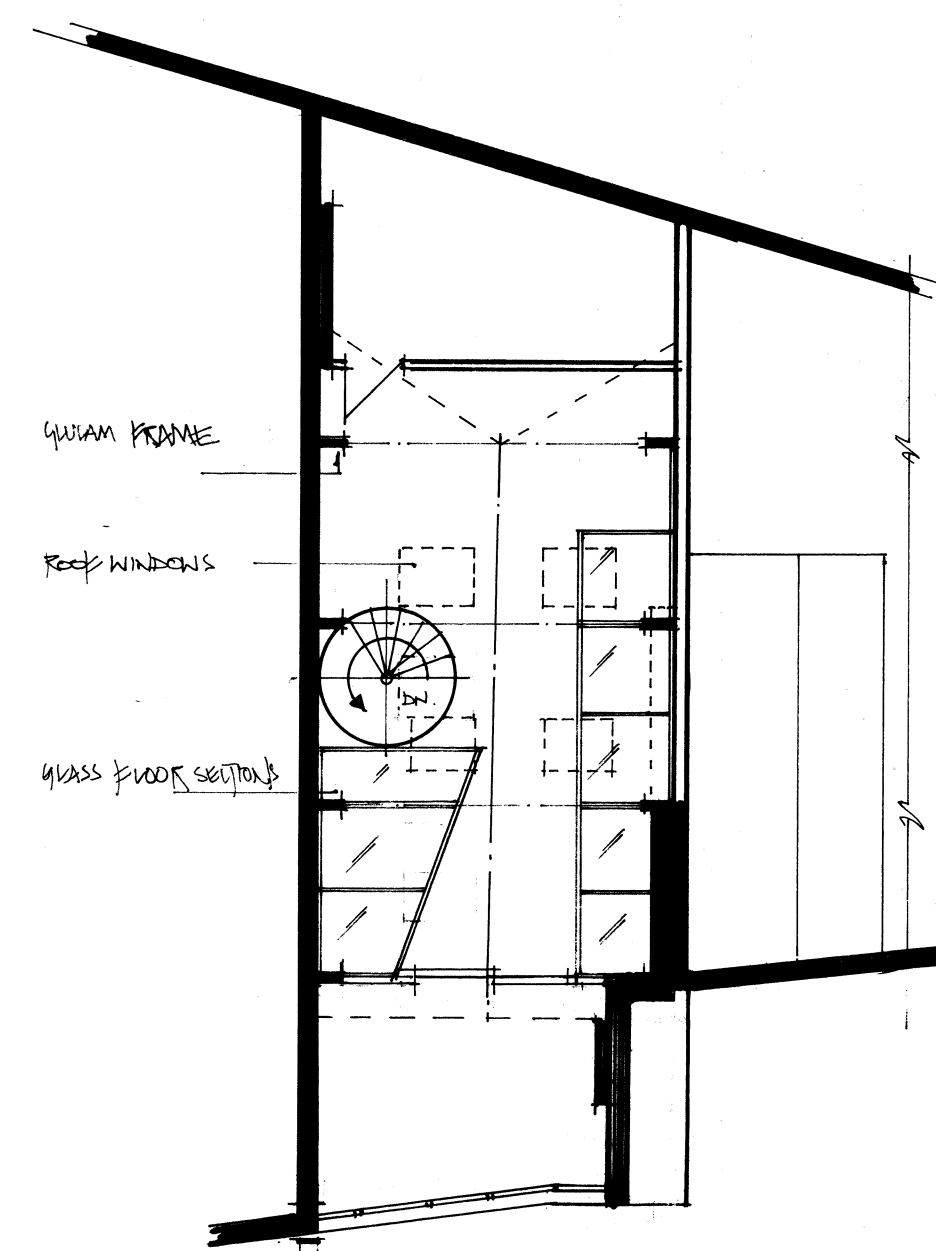

THIRD FLOOR prop



104



104