


NOTES

This drawing to be read in accordance with the Specification/Bill of Materials and related drawings. No Dimensions to be scaled from this drawing. All stated dimensions to be verified on site and the Architect notified of any discrepancies

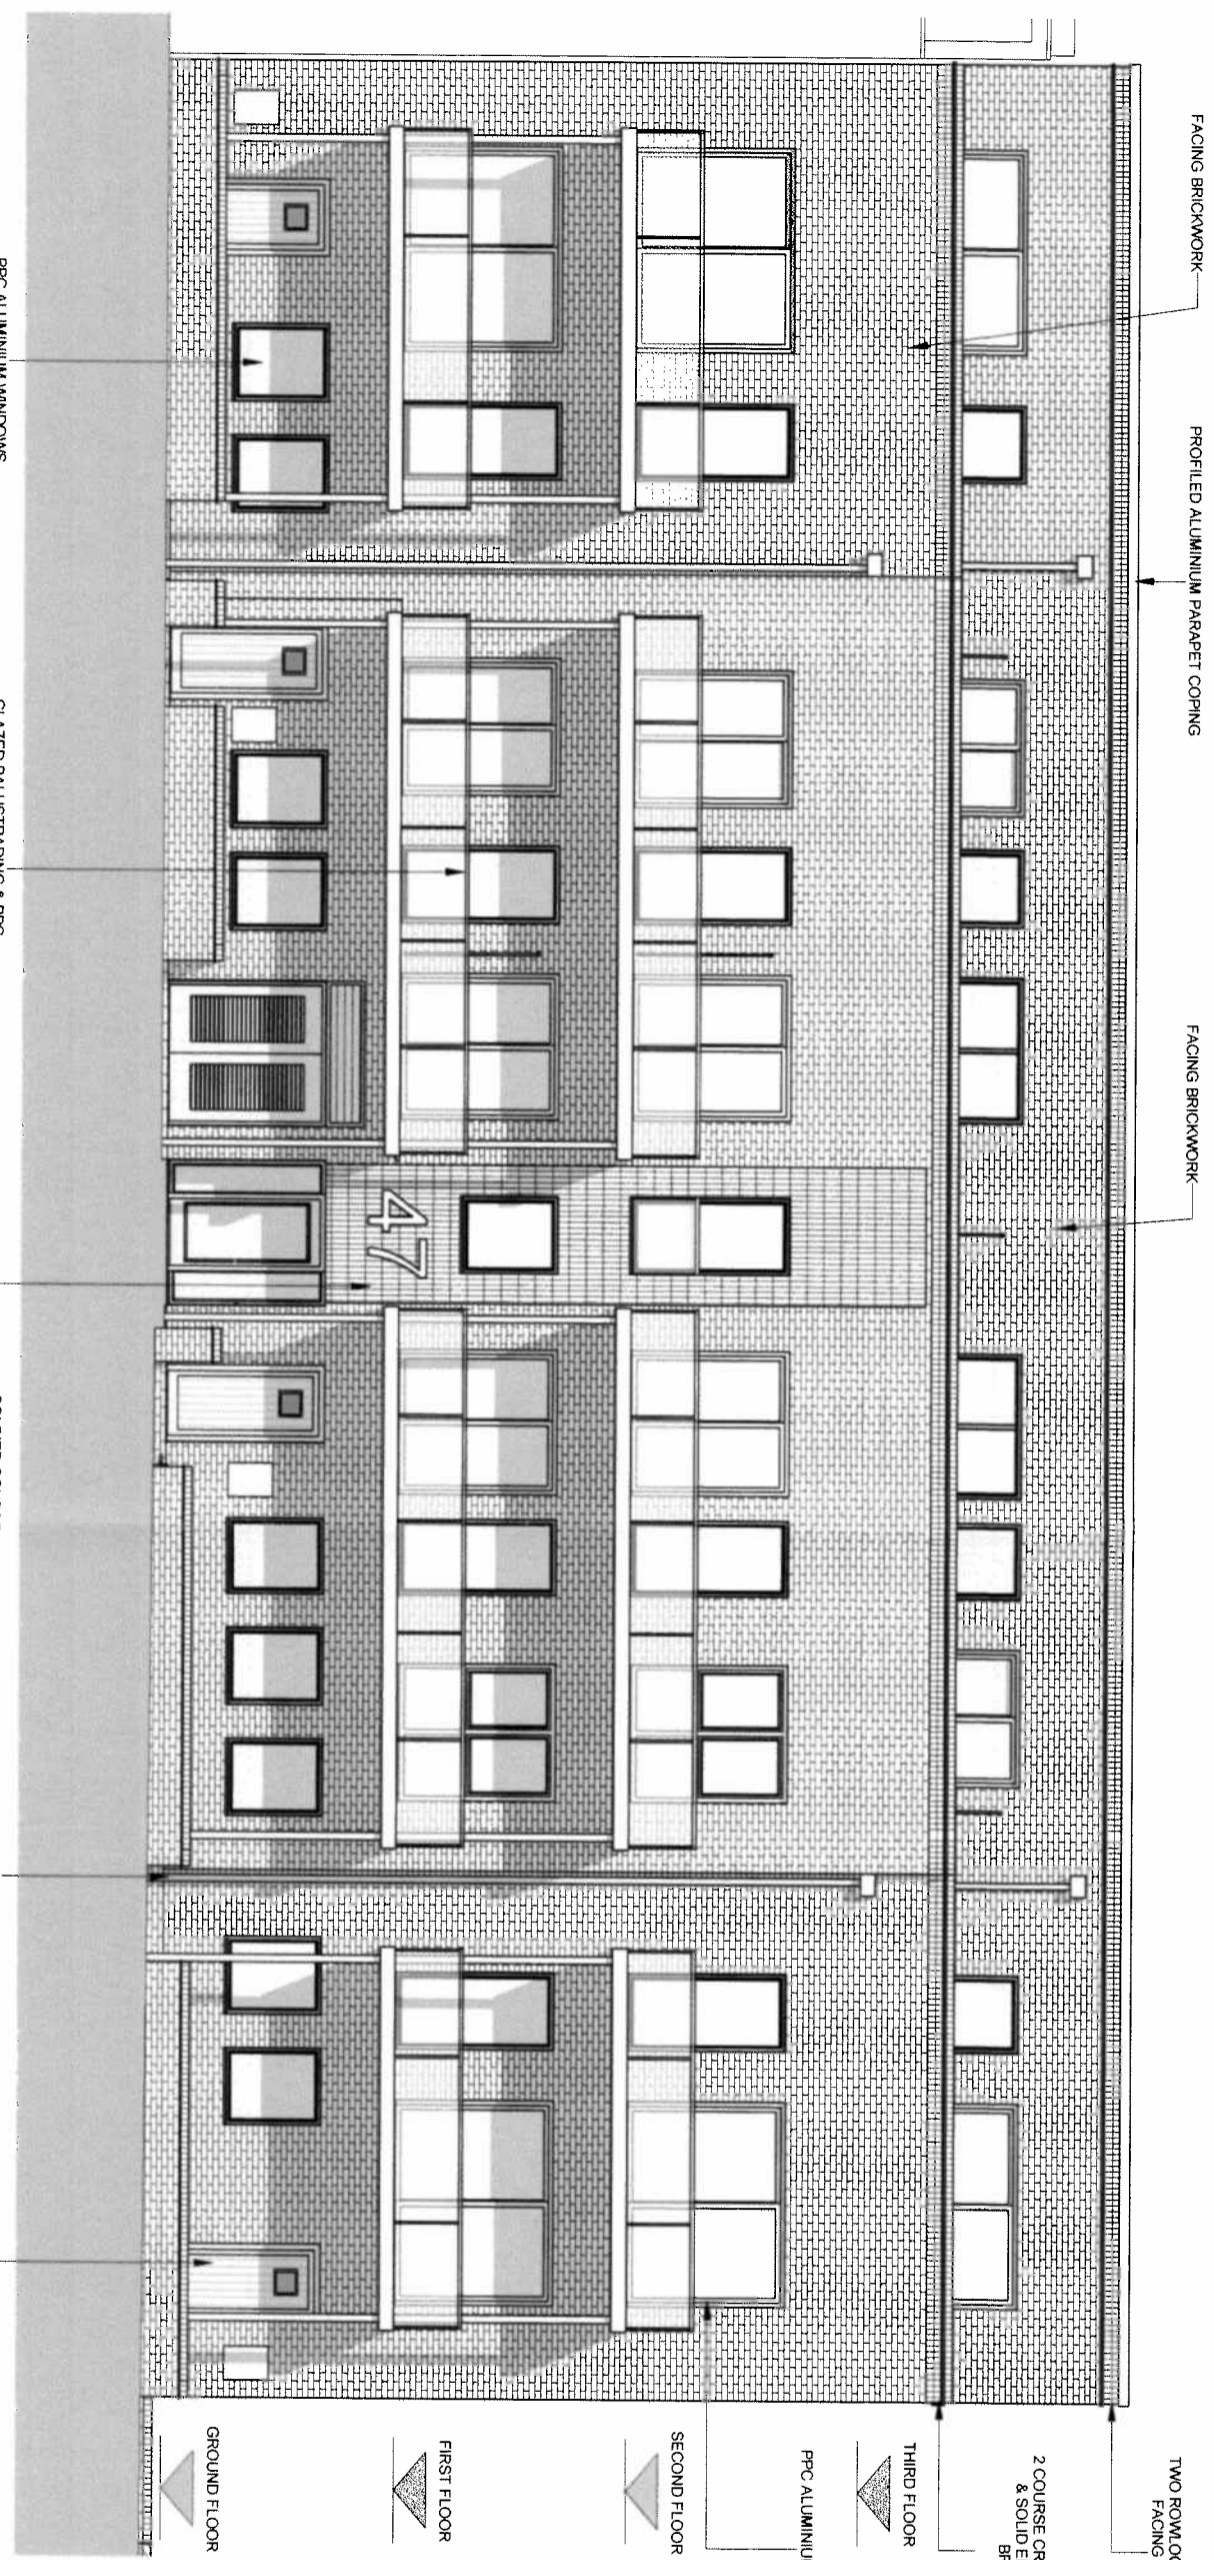

Rev	Date	Notes

PLANNING



**telfordhomes**

Project  
 Allcroft Road, Camden, London  
 London, Camden, Allcroft Road


Title  
 South Elevation

Scale	1 : 100	Date	10/06/14
Drawn	AMA	Checked	KS
Drawing Number	7261 PL E SE	Revision	

Standard Partnership Architects  
 ARCHITECTS  
 300-302 Tottenham Court Road, London, W1P 0LP  
 RIBA # [Logo]  
 www.standardpartnership.com | Design | Management

NOTES

This drawing to be read in accordance with the Specification/Bill of Materials and related drawings. No Dimensions to be scaled from this drawing. All stated dimensions to be verified on site and the Architect notified of any discrepancies

 

Rev	Date	Notes

PLANNING



telfordhomes

Project  
Allcroft Road, Camden, London  
London, Camden, Allcroft Road


The  
North Elevation

Scale	Date
1 : 100	@A3 10/06/14
Drawn	Checked
AMA	KS
Drawing Number	Revision
7261 P L E N E	

Saunders Partnership Architects  
ARCHITECTS (LIMITED) COMPANY, LIMITED  
100, 101, 102,1000

NOTES

This drawing to be read in accordance with the specification/Bill of Materials and related drawings. No Dimensions to be scaled from this drawing. All stated dimensions to be verified on site and the Architect notified of any discrepancies

 

Rev	Date	Notes	IN

**PLANNING**



**telfordhomes**

**Project**  
Allcroft Road, Camden, London  
London, Camden, Allcroft Road

**Title**  
Roof Layout

**Scale**  
1 : 200

**Date**  
10/07/14

**Drawn**  
K5

**Checked**  
K5



**Drawing Number**  
7261 PL GA ROOF

**Revision**

**Saunders Partnership Architects**  
ARCHITECTS  
100, Abchurch Lane, London EC4N 3DF  
020 7420 0000  
www.saunderspartnership.com

**RIBA #**

This drawing to be read in accordance with the Specification/Bill of Materials and related drawings. No Dimensions to be scaled from this drawing. All stated dimensions to be verified on site and the Architect notified of any discrepancies

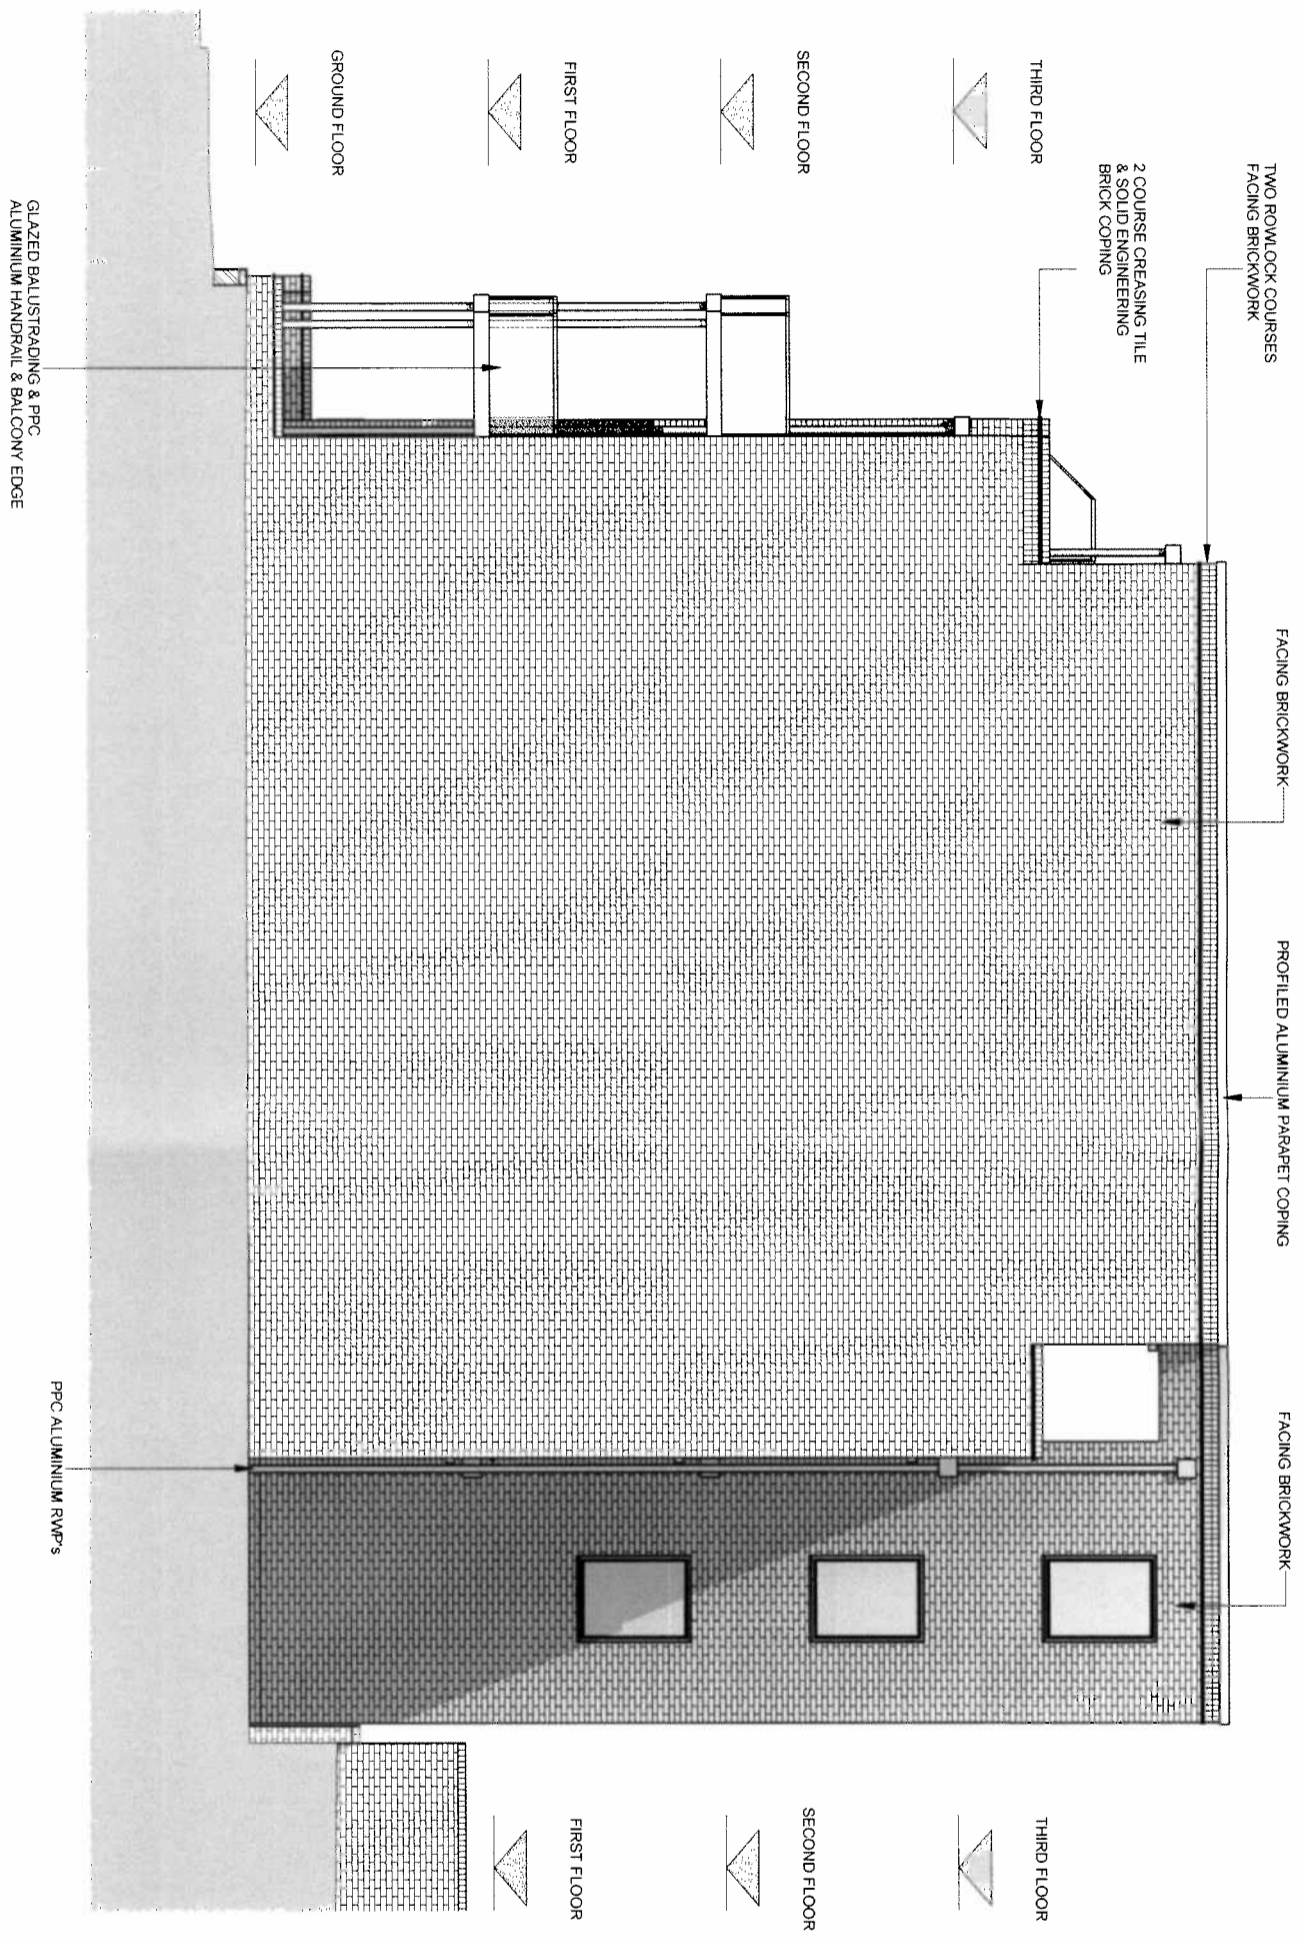 

Rev	Date	Note	IN

PLANNING





telfordhomes

Project  
Allcroft Road, Camden, London  
London, Camden, Allcroft Road

Title  
East Elevation

Scale	Date	Revision
1 : 100	10/06/14	7261 PL E EE
Drawn	Checked	
AMA	KS	
Drawing Number		
7261 PL E EE		

This drawing to be read in accordance with the specification/Bill of Materials and related drawings. No Dimensions to be scaled from this drawing. All stated dimensions to be verified on site and the Architect notified of any discrepancies

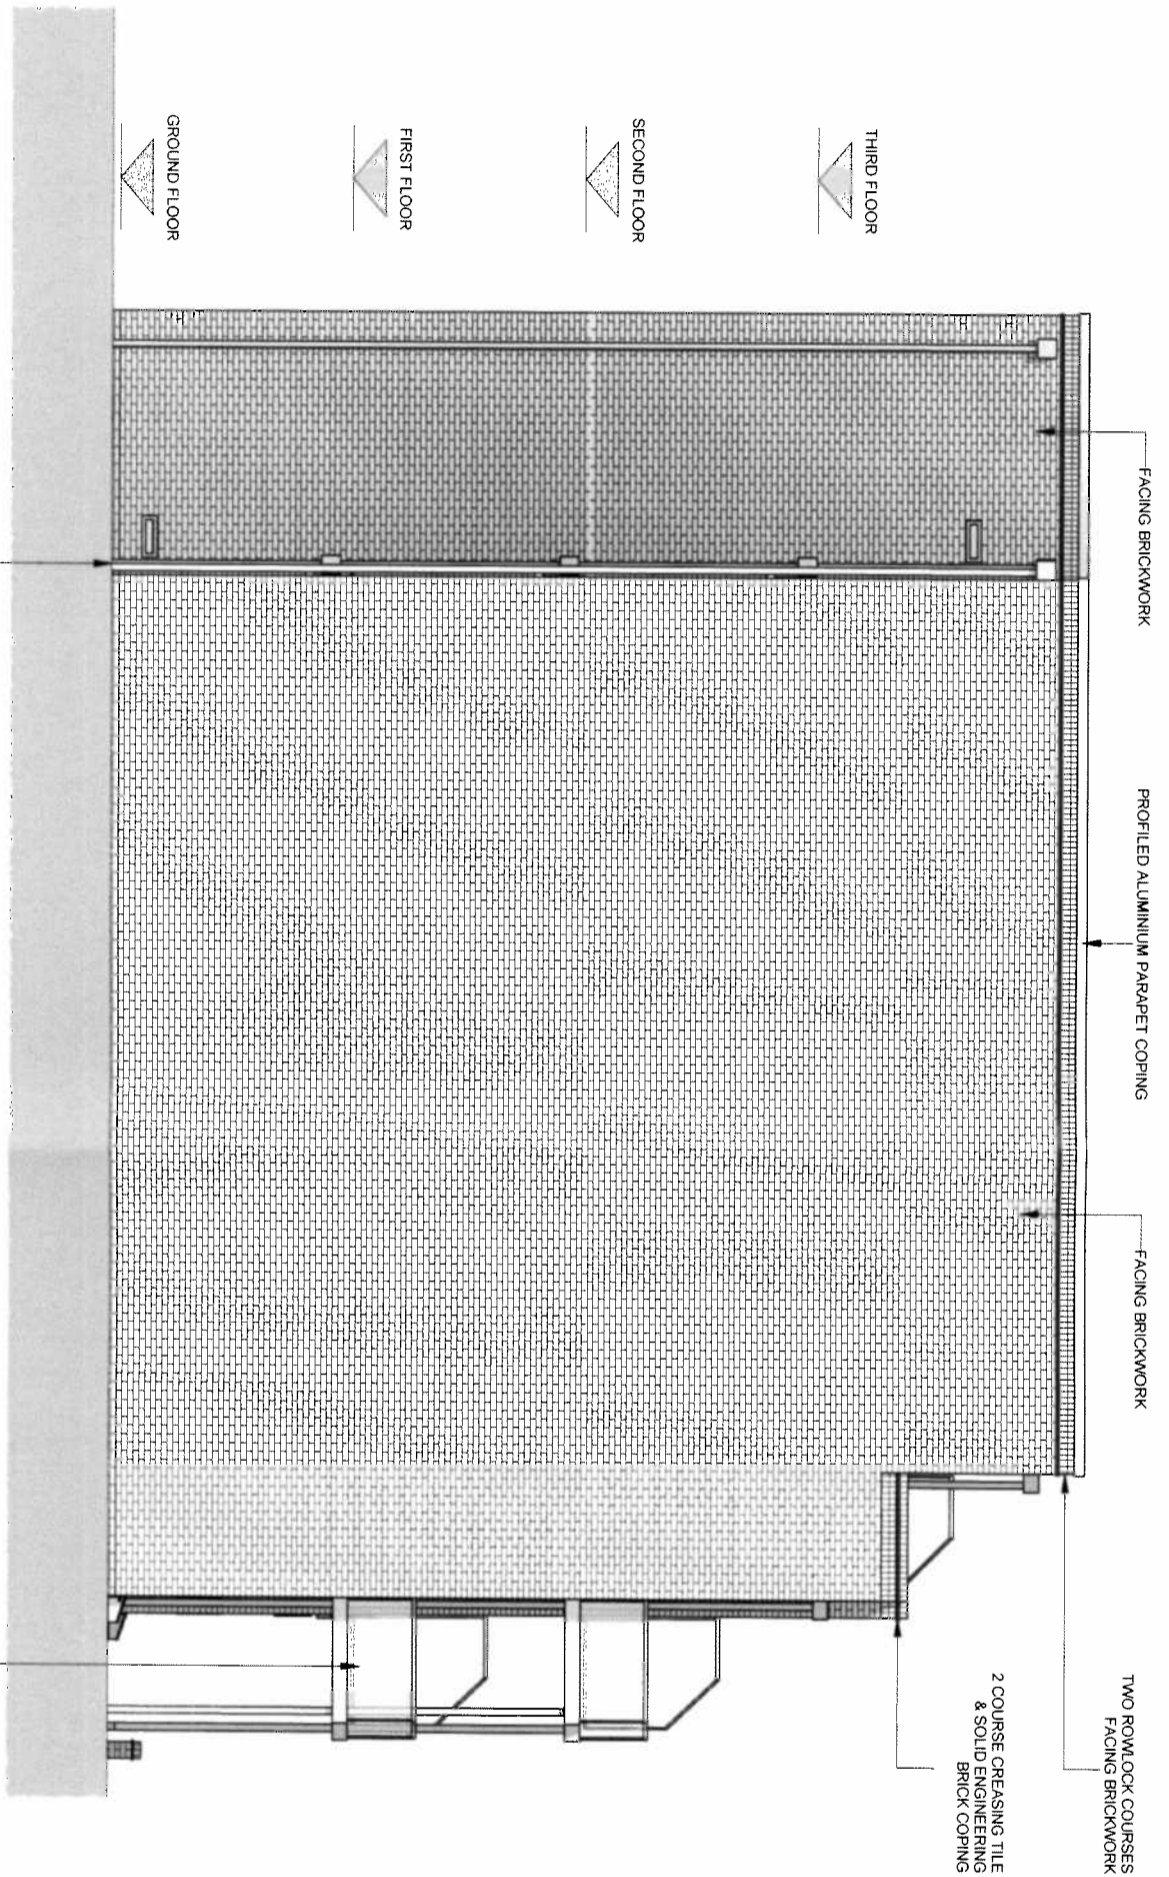 

FACING BRICKWORK

PROFILED ALUMINIUM PARAPET COPING

FACING BRICKWORK

TWO ROWLOCK COURSES FACING BRICKWORK

2 COURSE OREASING TILE & SOLID ENGINEERING BRICK COPING

THIRD FLOOR

SECOND FLOOR

FIRST FLOOR

GROUND FLOOR

PPC ALUMINIUM RWPS

GLAZED BALUSTRAING & PPC ALUMINIUM HANDRAIL & BALCONY EDGE

Rev	Date	Notes	IN

PLANNING



telfordhomes

Project  
Allcroft Road, Camden, London  
London, Camden, Allcroft Road

Title  
West Elevation

Scale	Date
1 : 100 @A3	10/06/14
Drawn	Checked
AMA	KS
Drawing Number	Revision
7261 PL E WE	

Saunders Partnership Architects  
100, Abchurch Lane, London EC4N 3DF  
020 7420 0000  
www.saunderspartnership.com

RIBA #

10107 30000  
Office: 8, Welwyn Garden City | Email: info@saunderspartnership.com