



NORTH

ASSOCIATE 1
N/A

SCALE :
1: 100

CLIENT
Max Trautman
5a Back lane
Hampstead
London
Nw3 1HL


PROJECT
Roof Dormer windows

DRAWN BY
IB

ISSUE
1-01

RE-ISSUE

DESCRIPTION
Sheet Description

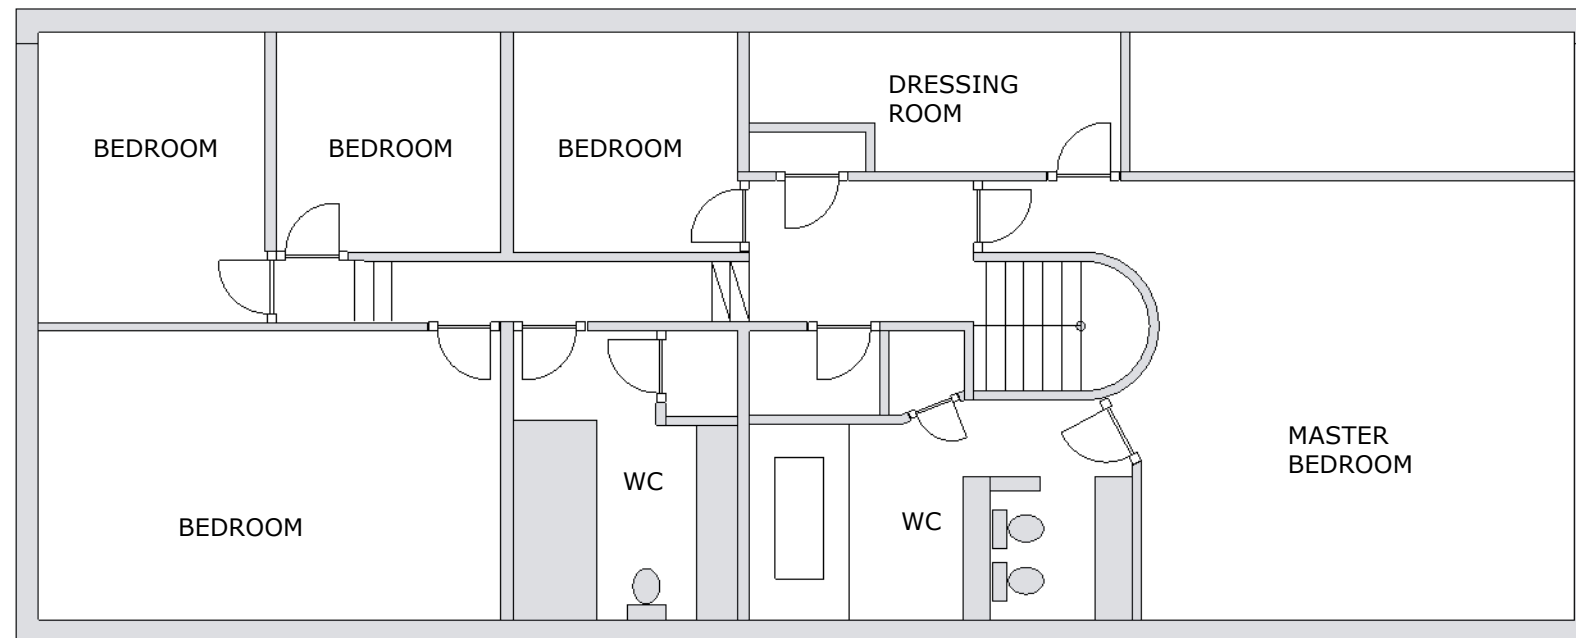

PROPOSED AND EXISTING FLOOR PLAN VIEW ELEVATION

A3