





**Proposed north elevation with canopies**  
**Scale 1:100**



**Proposed west elevation**  
**Scale 1:100**

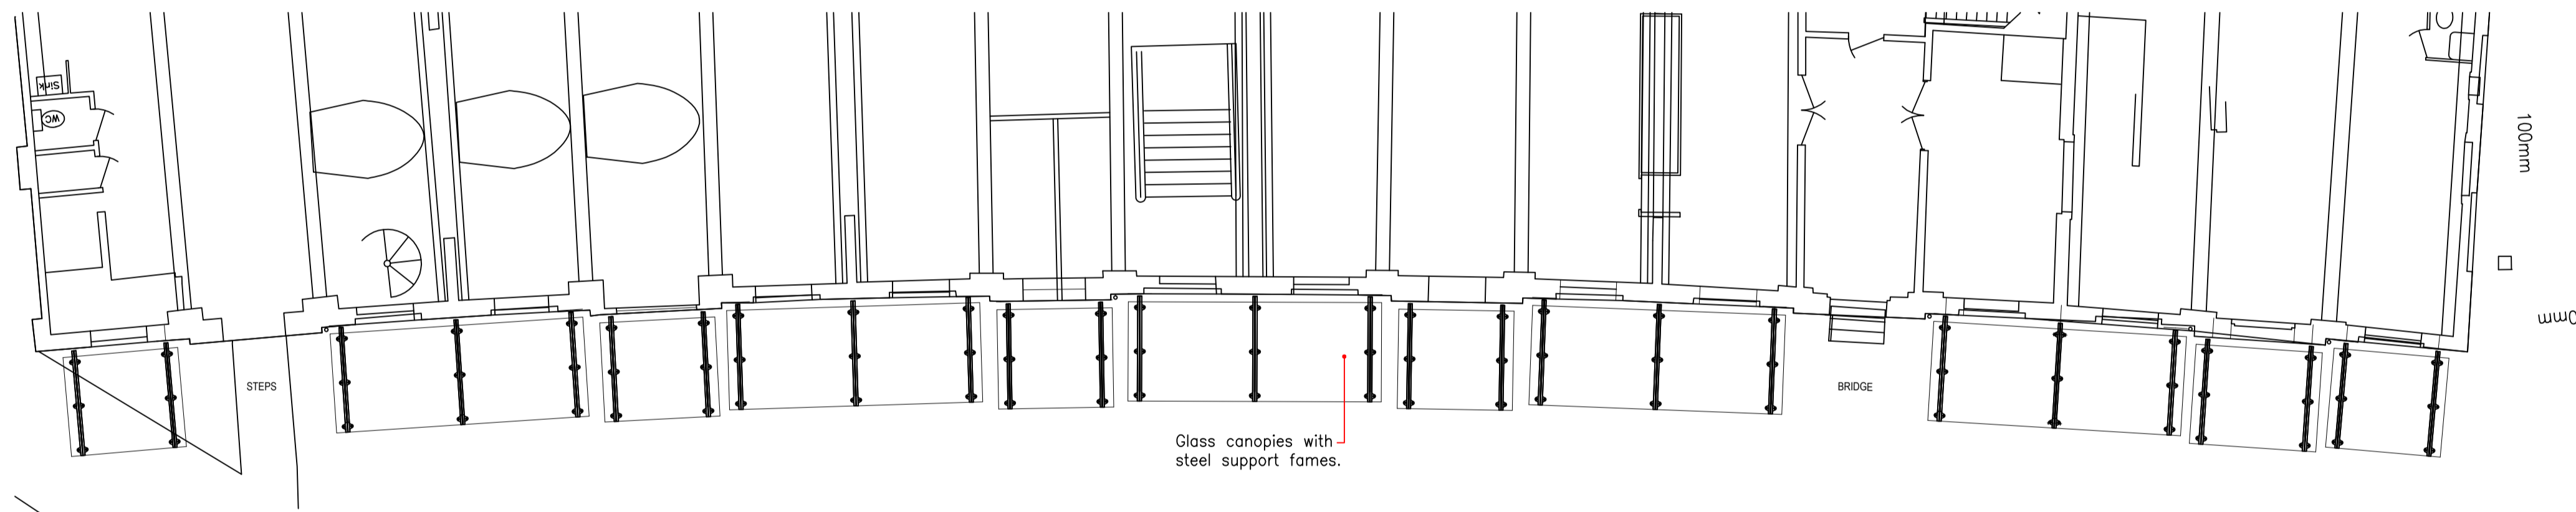

**Proposed first floor plan with canopies**  
**Scale 1:100**

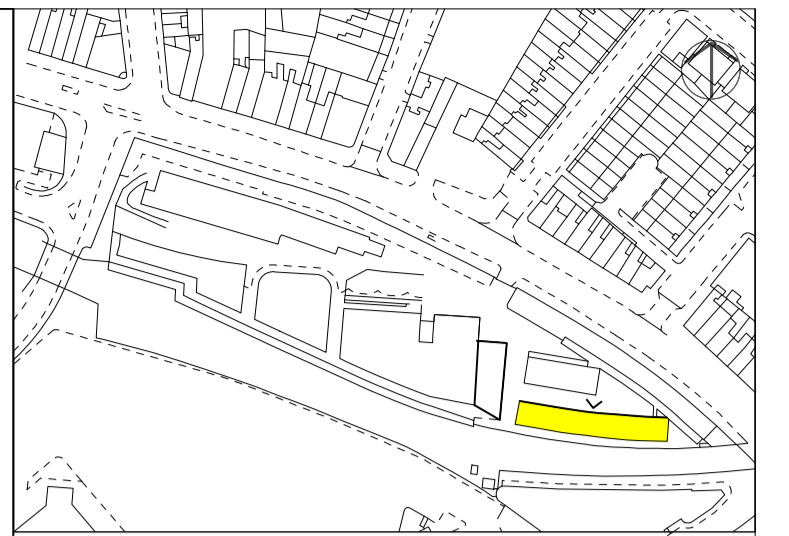

Please note that information used to produce these drawings is based on measured survey supplied by others; Heritage Architecture can not be held responsible for any inaccuracies that may exist. Please do not scale drawings. All dimensions should be verified on site.

Camden Stables Market  
 London  
 NW1  
 United Kingdom

**STANLEY SIDINGS LTD**


**Camden Stables Market**  
**PROVENDER STORE (BLOCK B)**

Drawing Title  
**Proposed North Elevation Canopies.**

Scale 1:50 @ A1

Drawing Status  
 For Planning

October 2014 Drawing No B-Ca-01

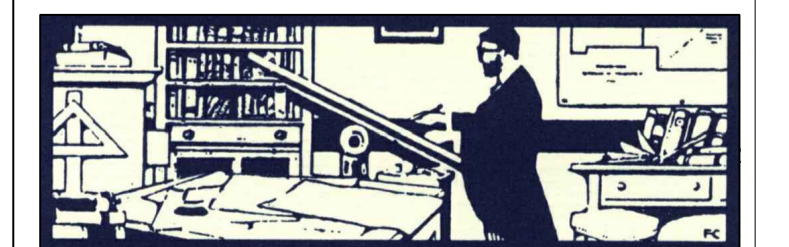

**STEPHEN LEVRANT HERITAGE ARCHITECTURE**  
 62 British Grove, London, W4 2NL  
 E-mail: info@heritagemail.co.uk