




Proposed south elevation with canopies
Scale 1:100

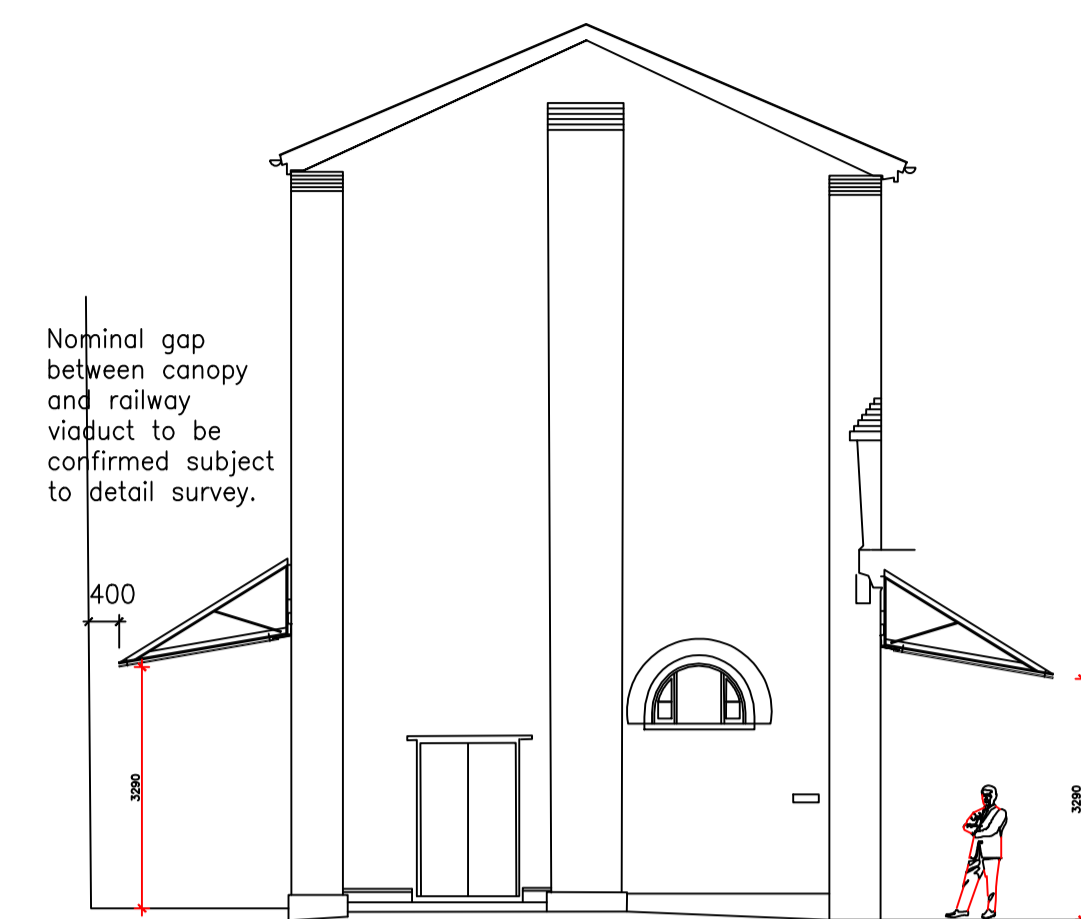

Proposed east elevation
Scale 1:100

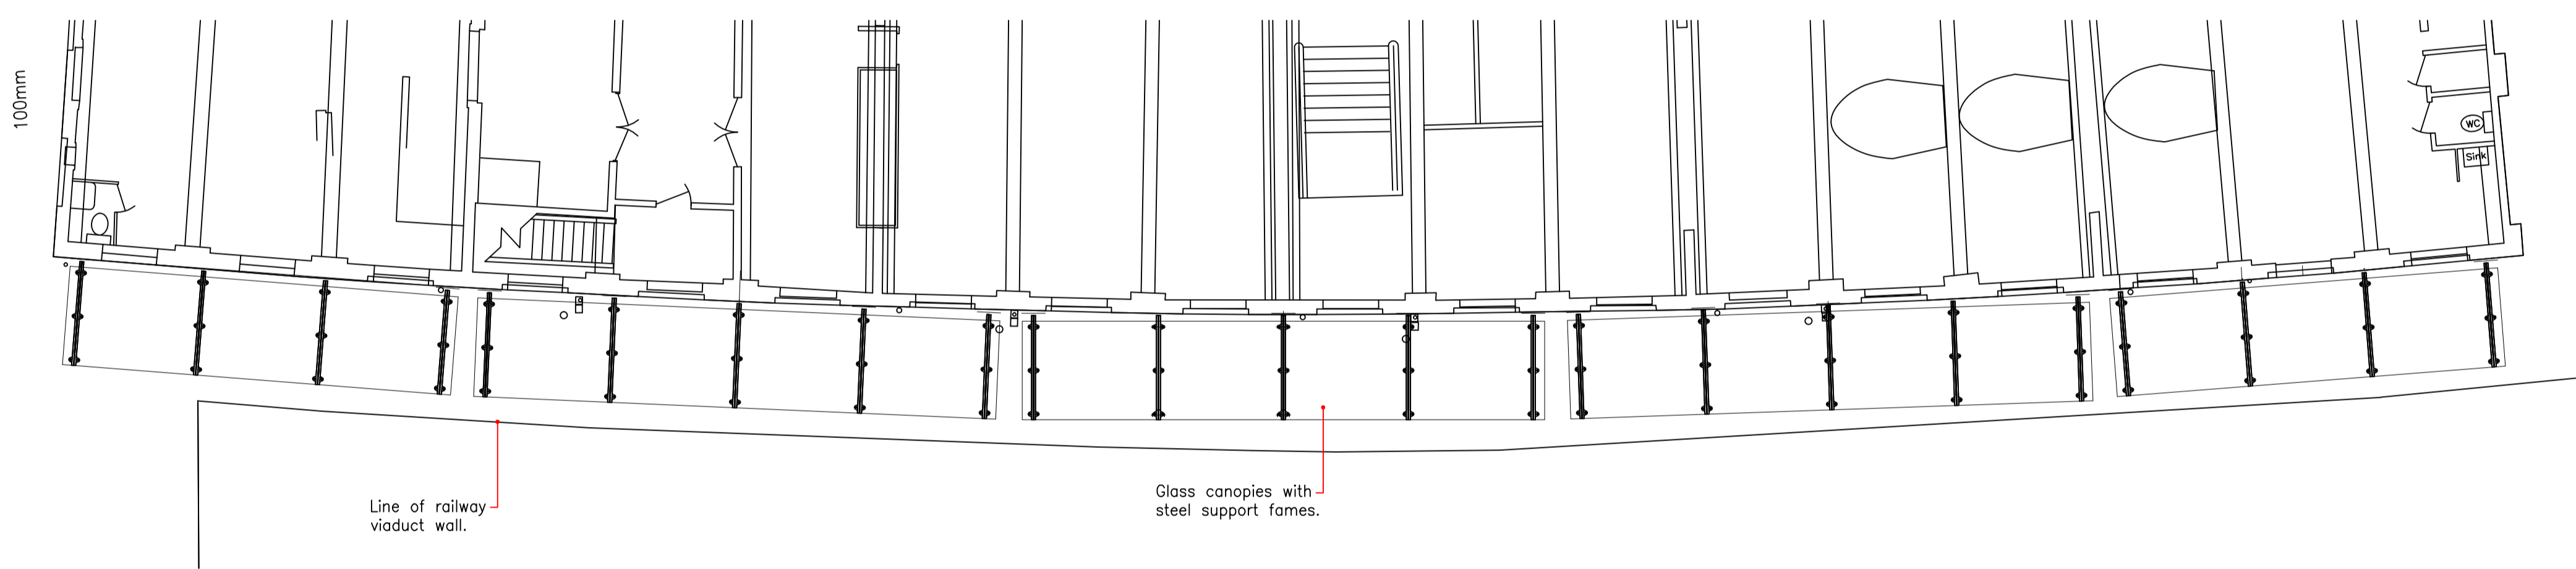

Proposed first floor plan with canopies
Scale 1:100

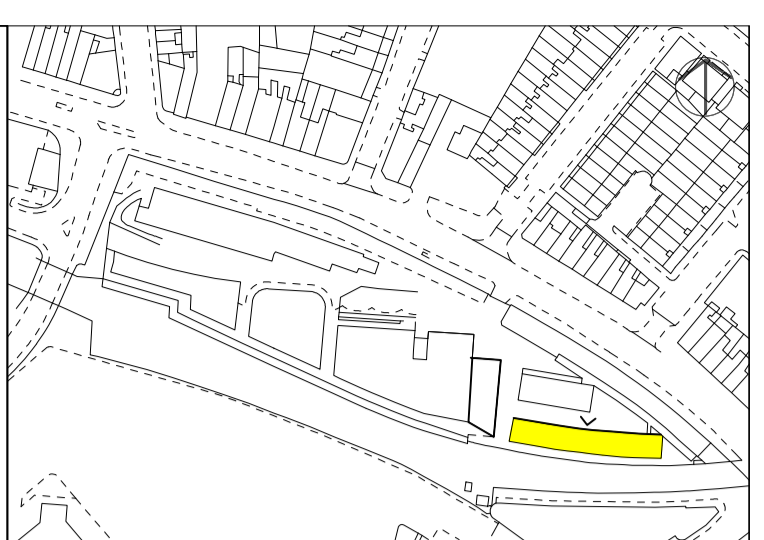

Please note that information used to produce these drawings is based on measured survey supplied by others; Heritage Architecture can not be held responsible for any inaccuracies that may exist. Please do not scale drawings. All dimensions should be verified on site.

Camden Stables Market
 London
 NW1
 United Kingdom

STANLEY SIDINGS LTD

Camden Stables Market
PROVENDER STORE (BLOCK B)

Drawing Title
Proposed South Elevation Canopies.

Scale 1:50 @ A1

Drawing Status
 For Planning

October 2014 Drawing No B-Ca-02



STEPHEN LEVRANT HERITAGE ARCHITECTURE
 62 British Grove, London, W4 2NL
 E-mail: info@heritagemail.co.uk