




GROUND FLOOR

Scale:1:50

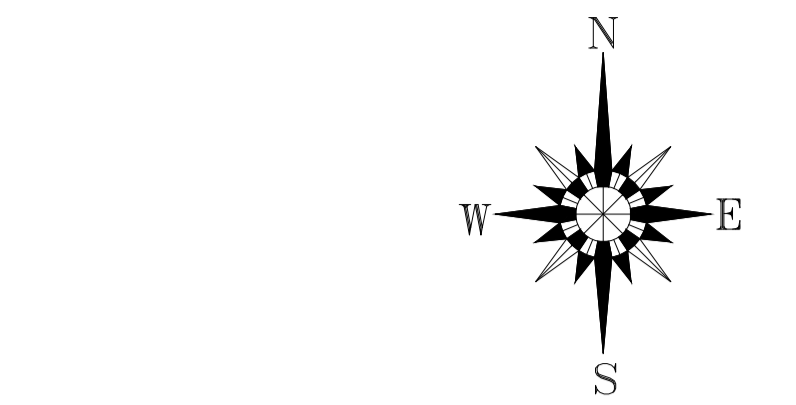



SITE LOCATION PLAN

Scale:1:1250

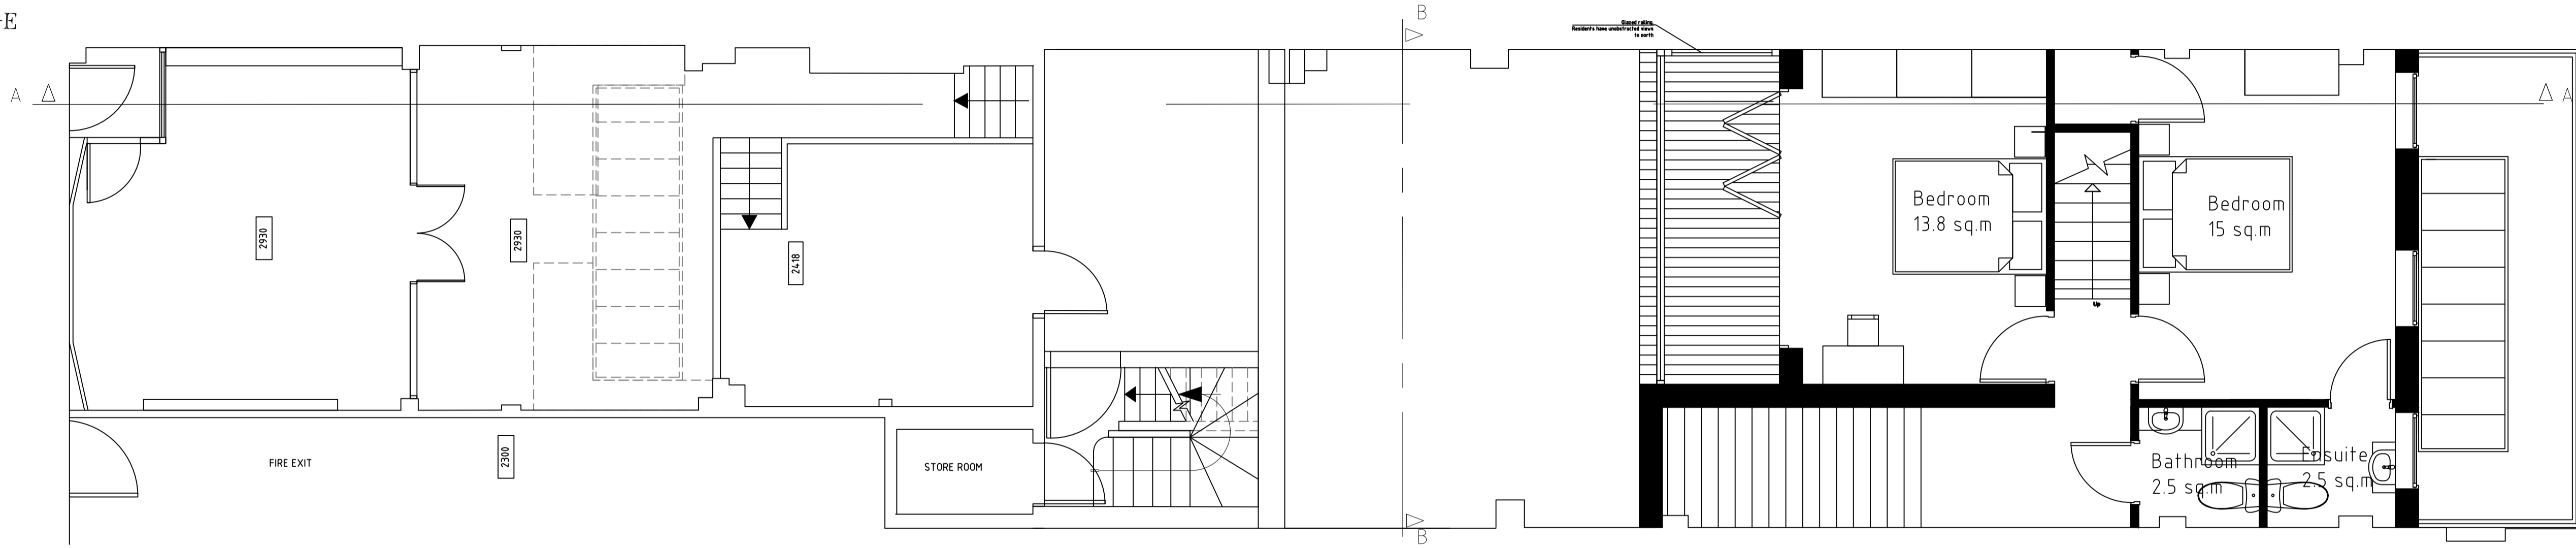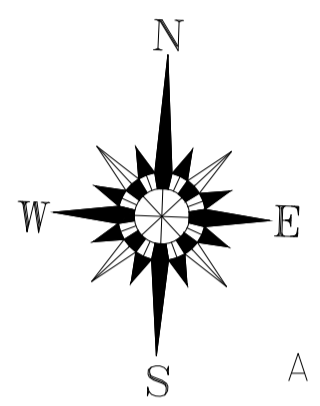

FIRST FLOOR

Scale:1:50

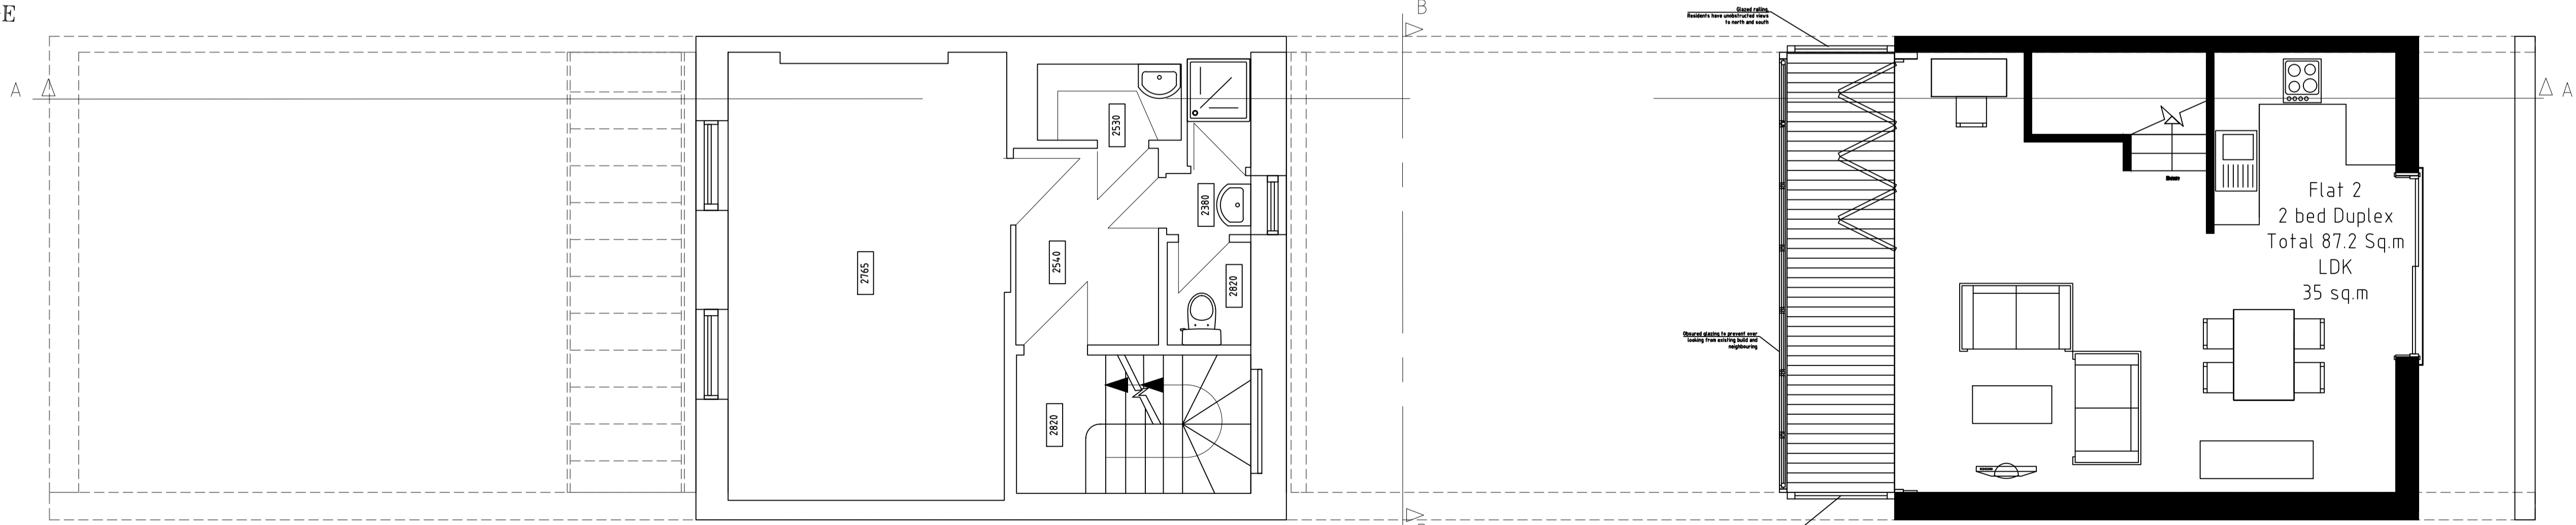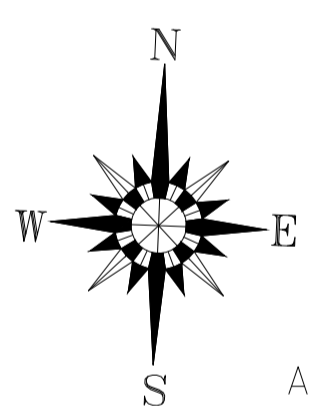

SECOND FLOOR

Scale:1:50



REVISION	DATE	DESCRIPTION
B	16.09.2014	Correcting floor area dimensions
A	07.08.2014	Addition of obscured screening

59 Green Leys
Nottingham, NG2 7RX
t: +44 (0)115 921 52 52
f: +44 (0)844 443 52 50
e: info@ga&a.co.uk

GA&A DESIGN LTD

CLIENT NAME: Docklock Ltd
PROJECT NAME: 148 Kentish Town Road London NW1
DRAWING TITLE: Proposed Floor Plans

PROJECT NO. 364	DRAWING NO. A1 - 105	REV. B	SCALE(S) 1:50 @A1	STATUS PLANNING	DATE DRAWN 07.08.2014	DRAWN BY ASM	CHECKED BY SSB
--------------------	-------------------------	-----------	----------------------	--------------------	--------------------------	-----------------	-------------------

© This drawing is copyright. Figured dimensions only to be taken from this drawing. All dimensions to be checked on site. Architects to be informed immediately of any discrepancies before work proceeds.