



01 proposed ground floor plan
1:100

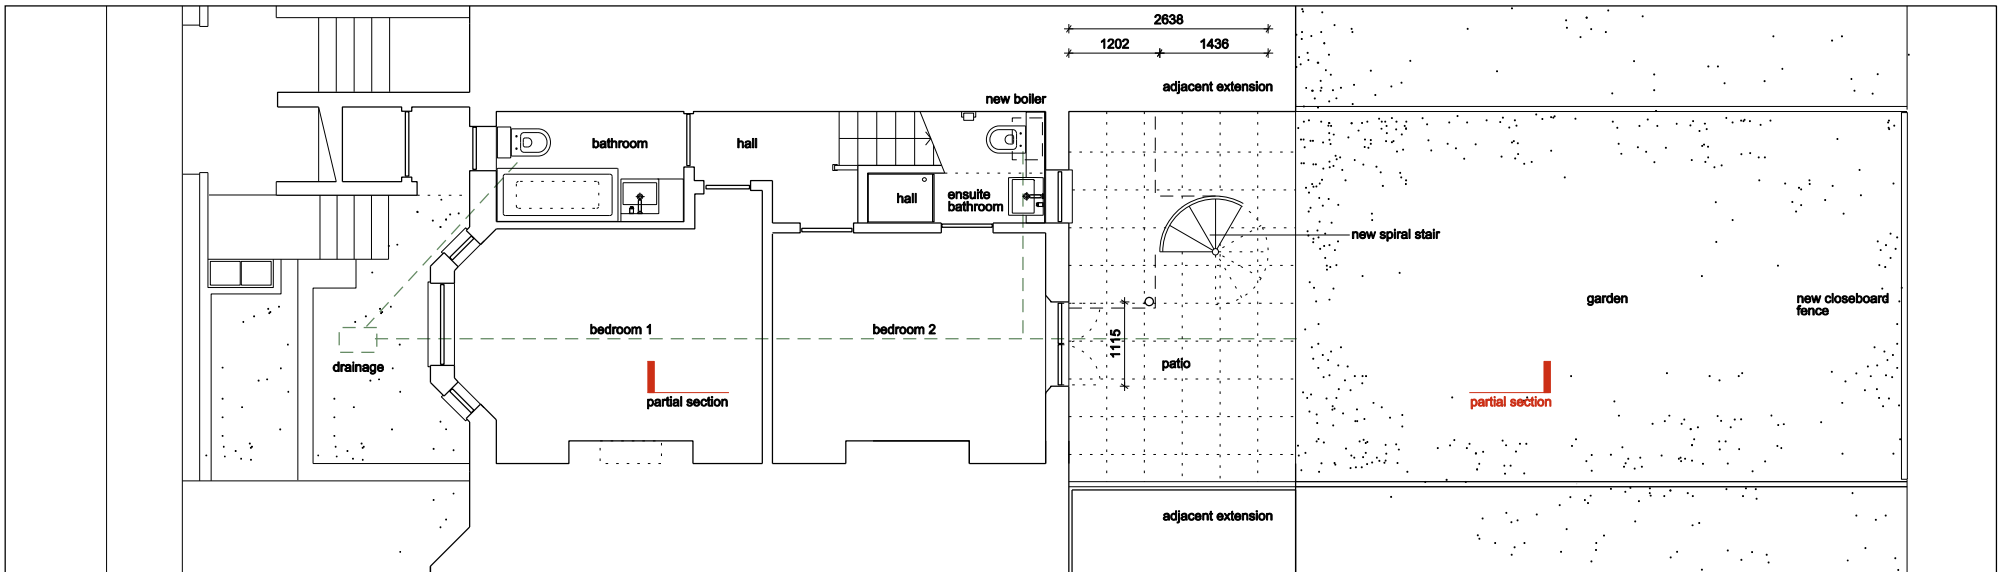


02 proposed lower ground floor plan
1:100

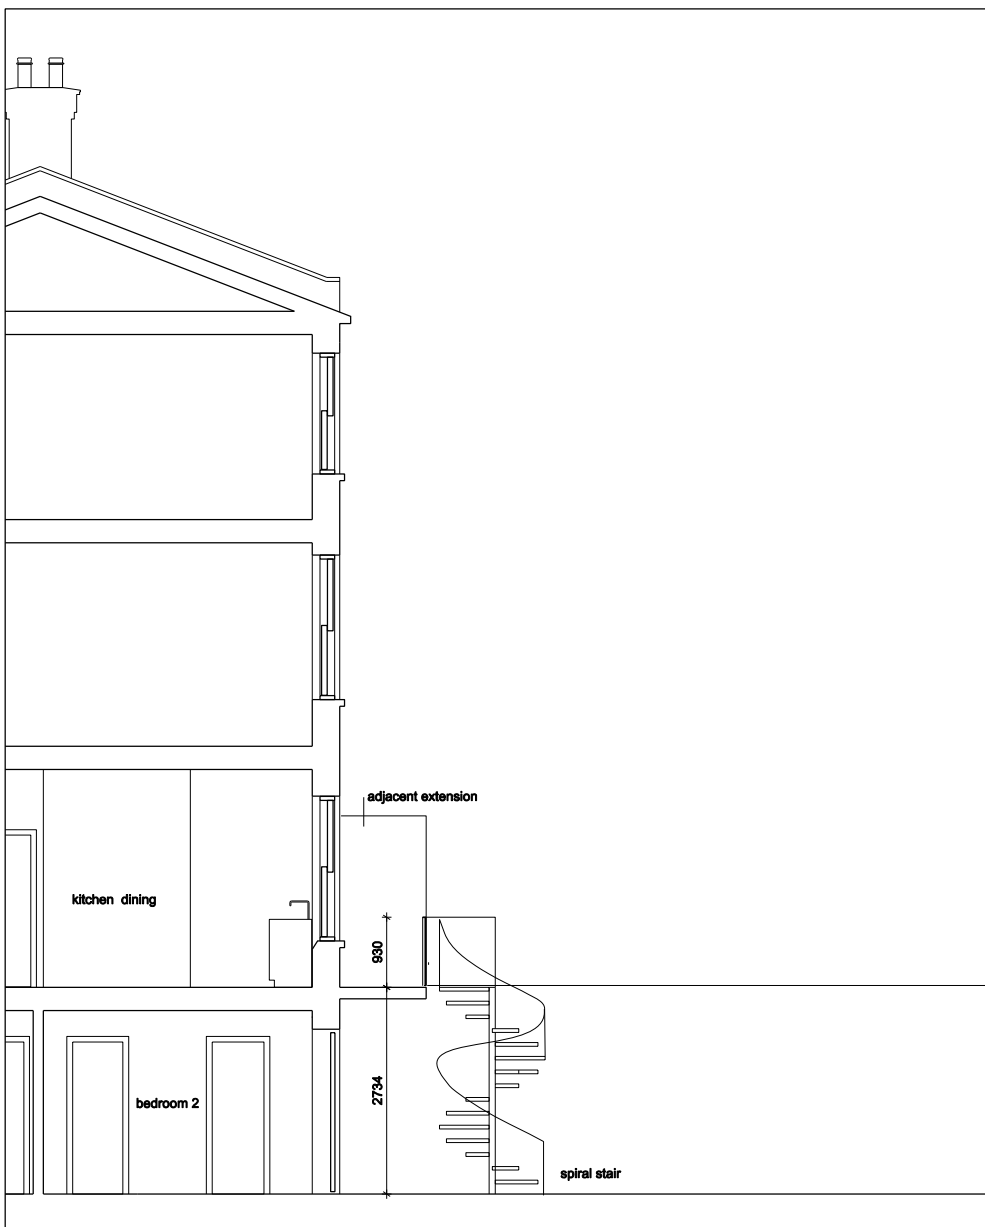


03 proposed partial section
1:100



04 proposed rear elevation
1:100

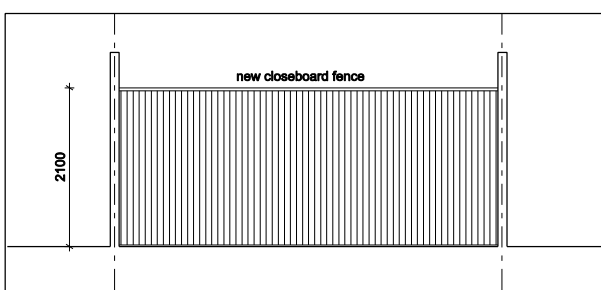

05 proposed rear garden fence
1:100

 

GABOR GALLOV ARCHITECT
25 Goodge Place
W1T 4SP
London
UK
E: gg@gaborgallo.com
www.gaborgallo.com
tel. 0207 580 3552
mob. 07 857 831 362

IVESON EXTENSION
Kilburn London

DRAWING:
Proposed drawings

REVISION: No.:

027 - 03

SCALE: 1:100 @ A3

DATE: September 2014