




Existing Basement Plan

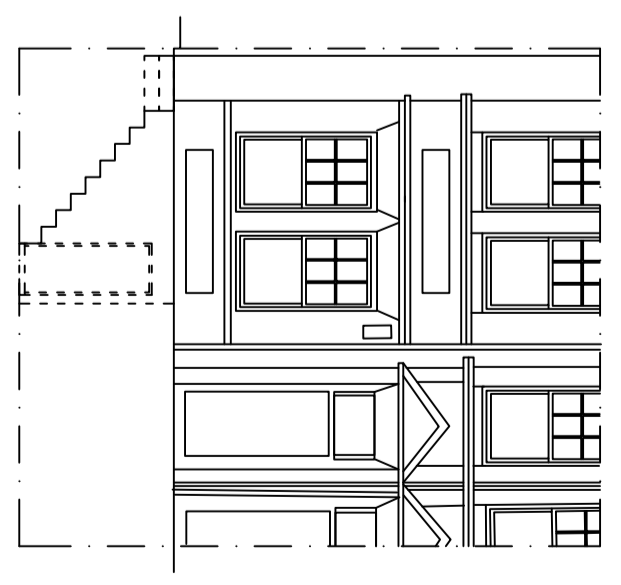


Existing Front Elevation

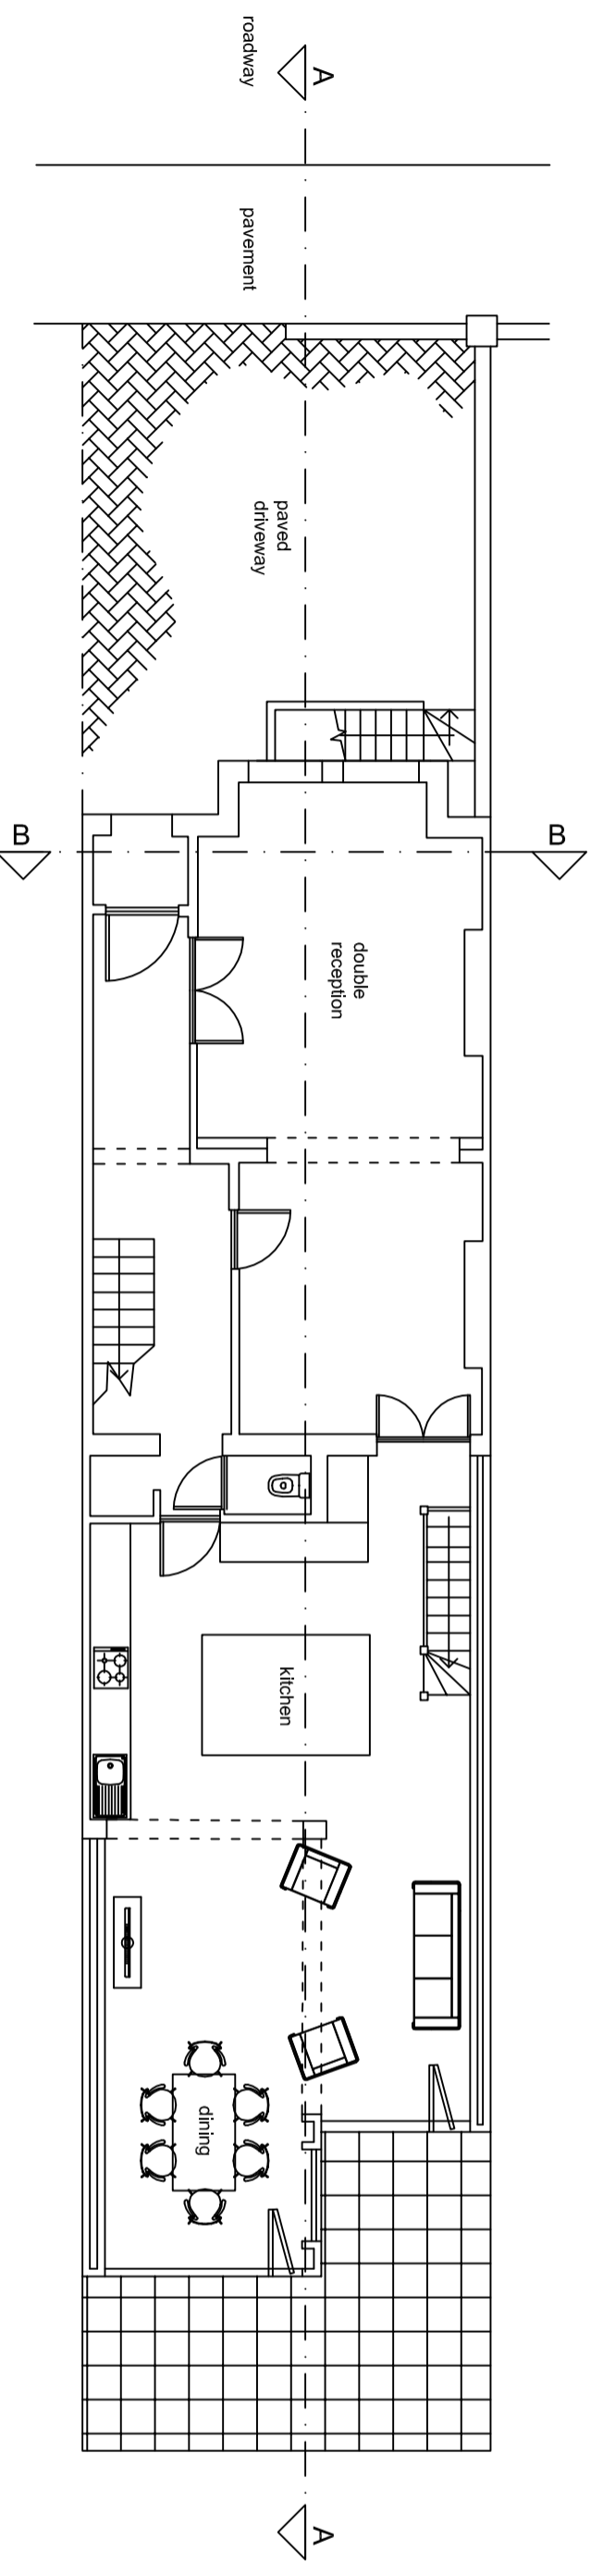


Existing Ground Plan

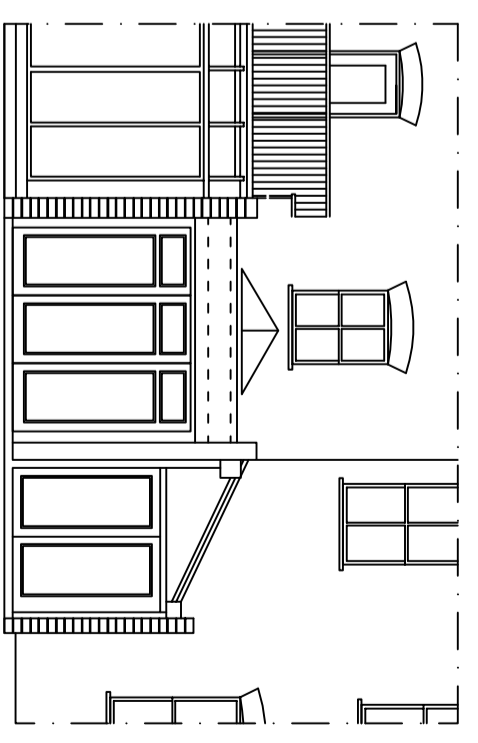

Existing Rear Elevation

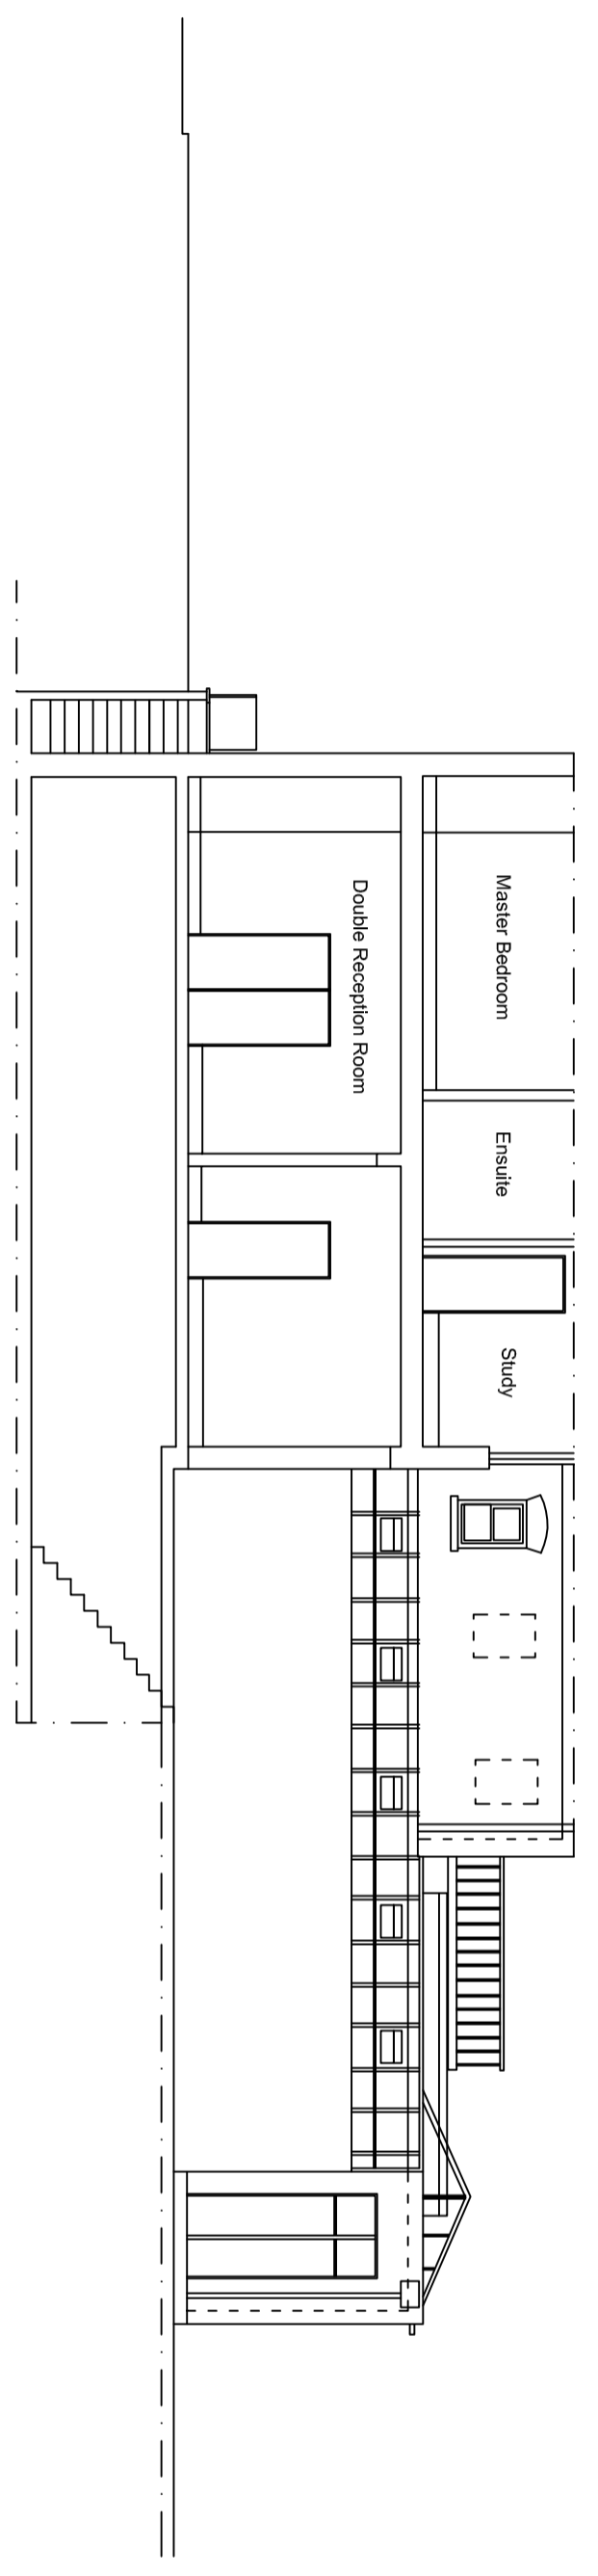

Existing Section A-A

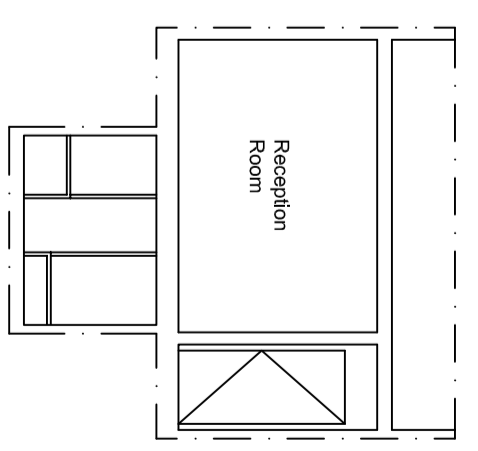

Existing Section B-B



PROJECT  
 83 GOLDHURST TERRACE  
 LONDON, NW6 3HB

REF  
 63GT

DATE  
 OCTOBER 2014

DRAWING TITLE  
 EXISTING PLANS, SECTIONS  
 AND ELEVATIONS

DRAWING NUMBER  
 E-01

SCALE  
 1:100 @ A2

REV