




EXISTING FLOOR PLAN

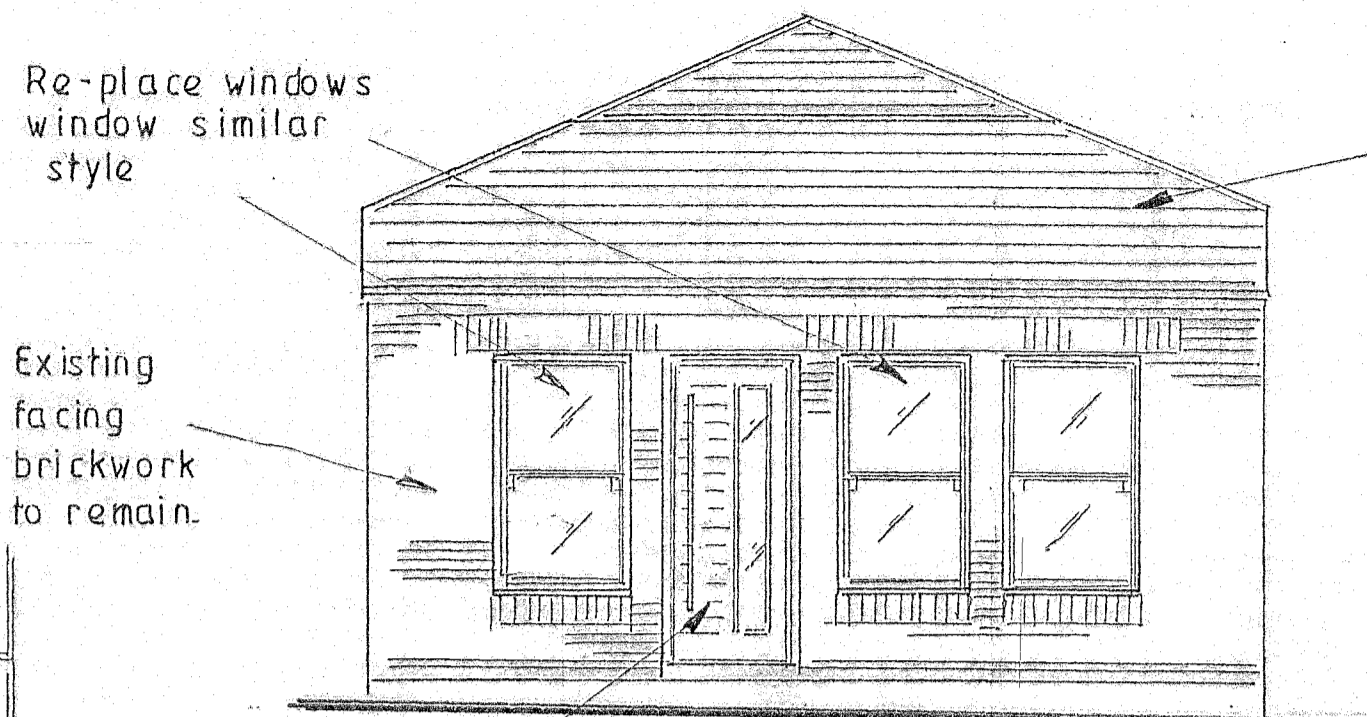


FRONT ELEVATION

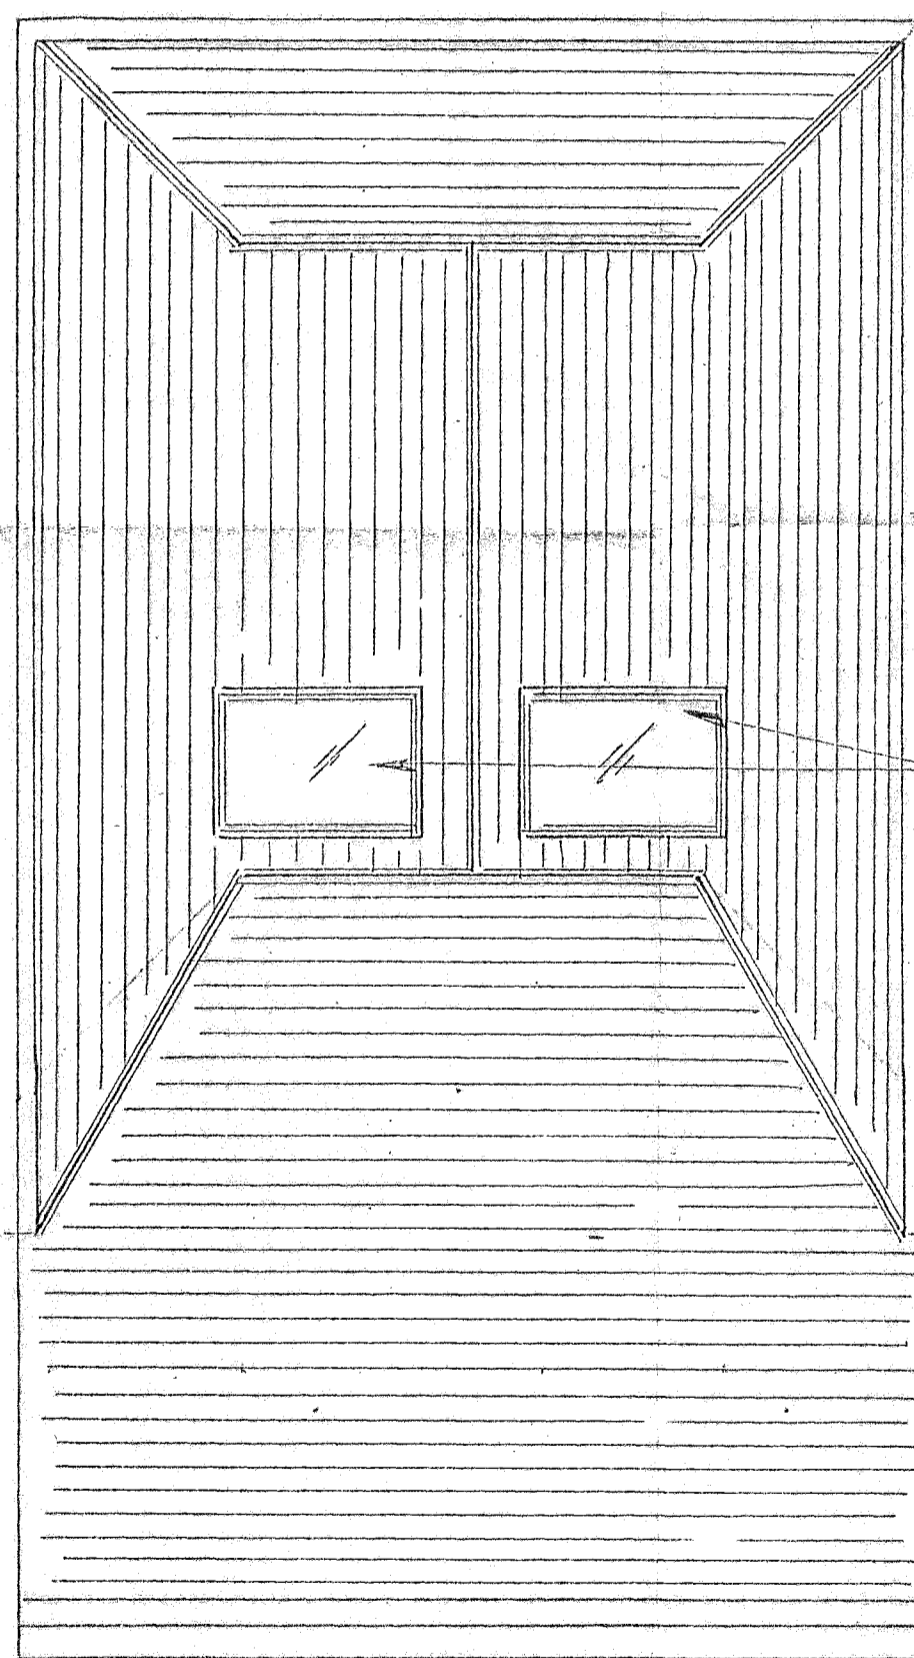

EXISTING ROOF PLAN

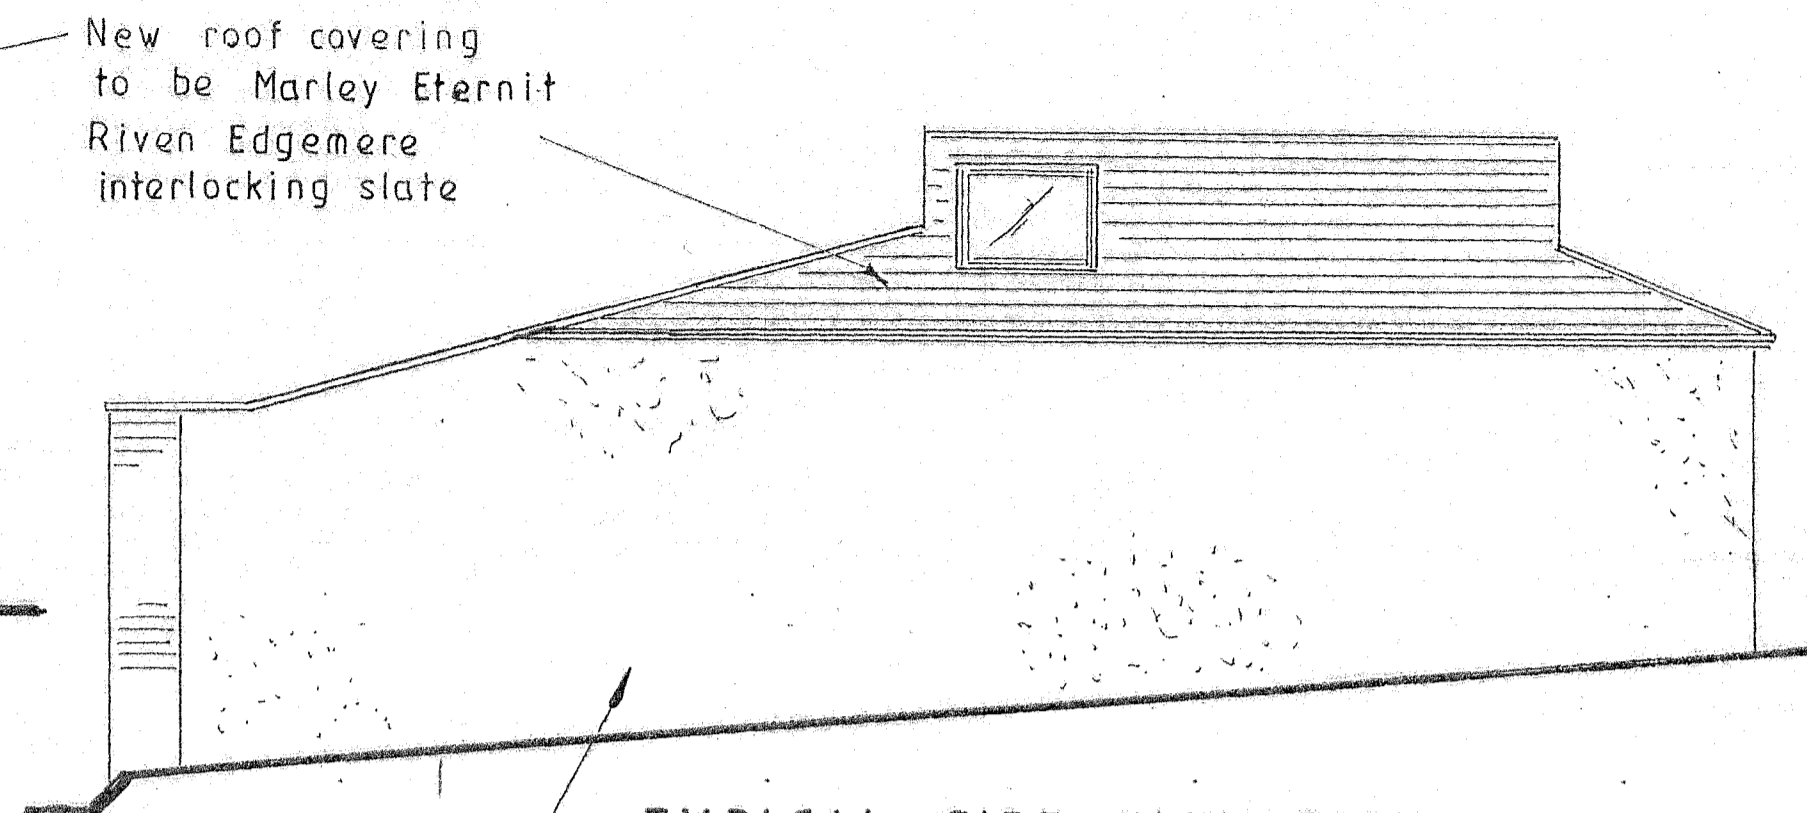

TYPICAL SIDE ELEVATION

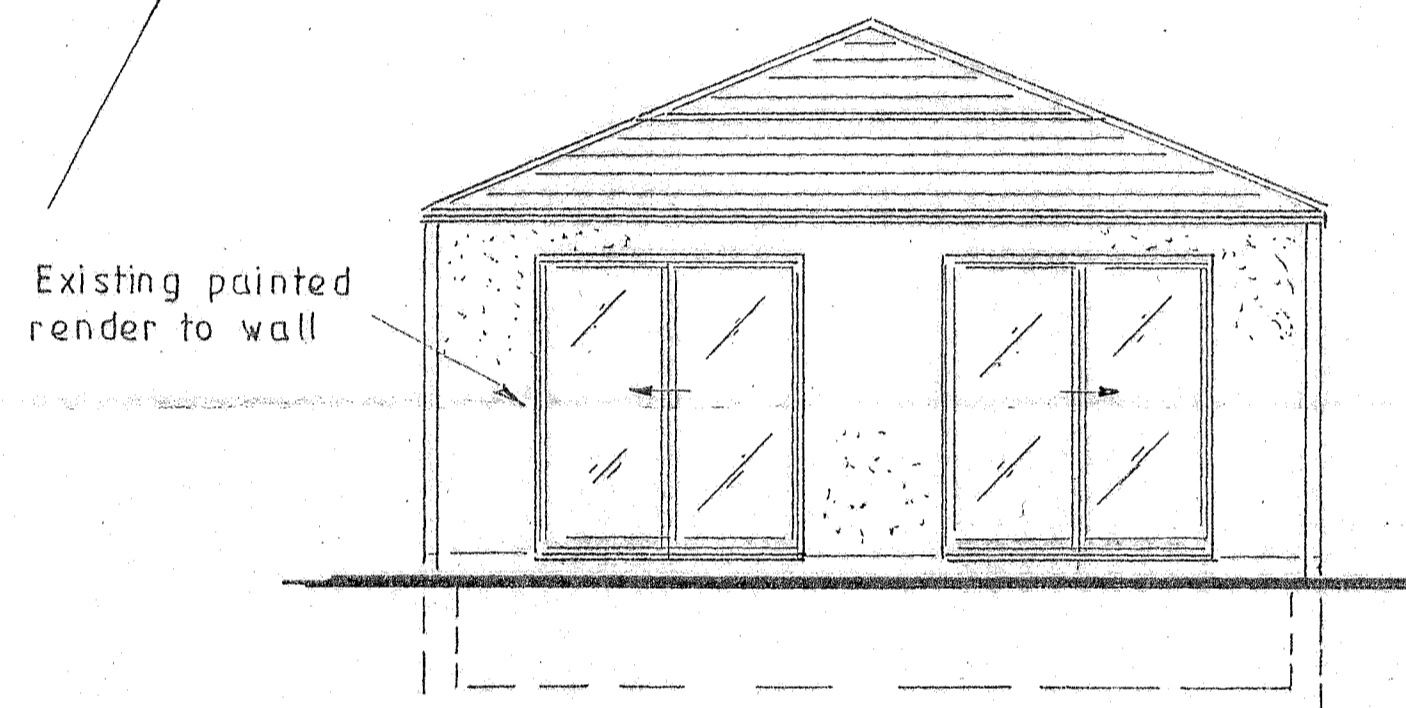

REAR ELEVATION

Revision	Date	Description
UXBRIDGE DESIGN <small>(I&D DETAILING SERVICES LTD)</small> "The Old Bakery", 21A Windsor Street Uxbridge, Middlesex UB8 1AB TEL: 01895 255791		
Client:		BRIDGEWOOD PLC NEW HOMES
Project:	33 B MILL LANE LONDON NW6	
Drawing:	EXISTING BUILDING PLANS AND ELEVATIONS	
Scale:	Date:	Dwg. No:
1:50	SEP 14	98/39/4
Revision:		