


EXISTING FRONT ELEVATION
Scale 1:100 @A3

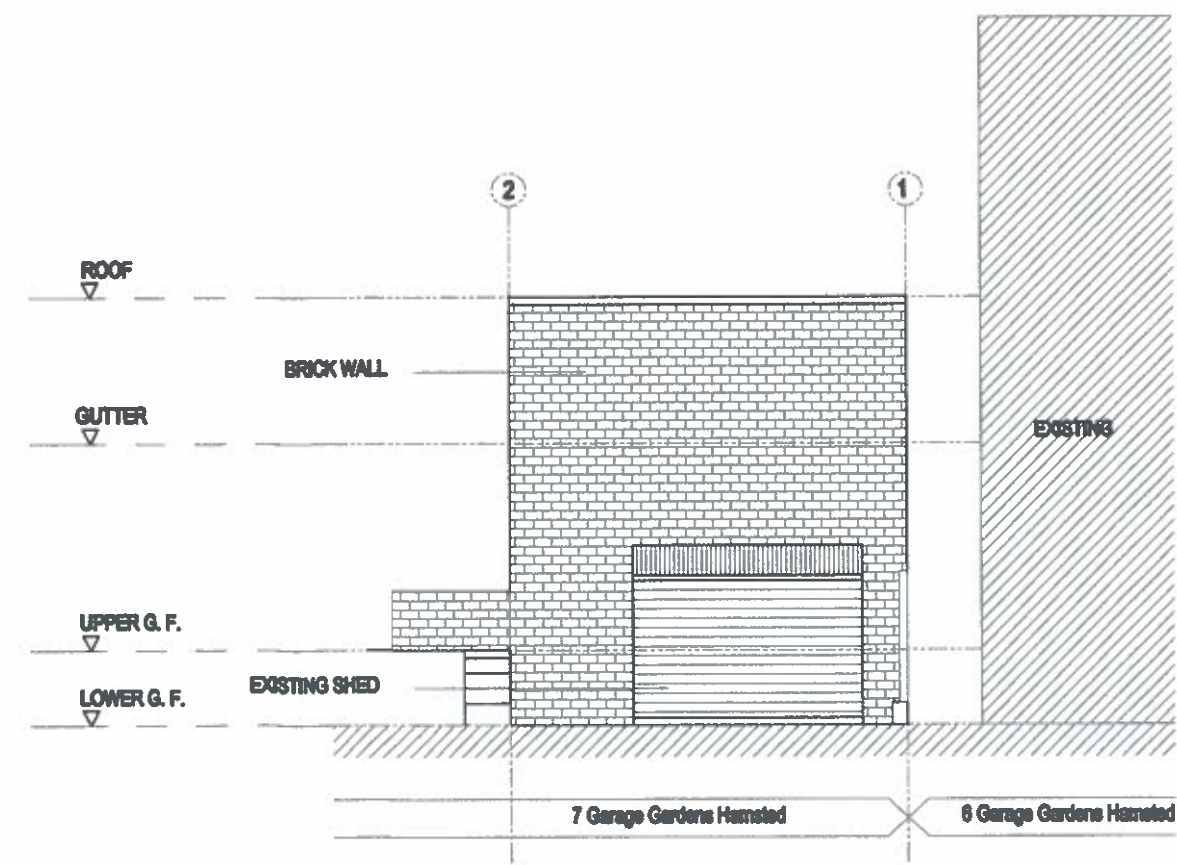


EXISTING REAR ELEVATION
Scale 1:100 @A3

- NOTES**
1. Customer must verify all dimensions on site before commencing any work or shop drawings.
 2. If the drawing exceeds the quantities then in any way the Architects are to be blamed before the work is started.
 3. Only signed drawings to be taken from this drawing. Checkmate of the drawing. For dimensions that are not given, the Architect's agreement shall be to be sought.
 4. Design and drawing contents subject to Site Survey, Structural Survey, Site Investigation, Planning and Statutory Requirements and Approvals.
 5. All materials and materials to be installed and worked out in accordance with latest and relevant British Standards as a minimum acceptable standard.
 6. The Customer to check this drawing for errors and omissions and inform the Architect immediately or such notification shall be held as a right to the meaning and interpretation of the information provided.



EXISTING GROUND FLOOR
Scale 1:100 @A3

 

Rev	Desc	By	Date	Ch
REVISIONS				

archuta

18 Ashfield Road
London NW3 7XG

Tel (+44) 020 743 8899
Mob (+44) 077 6891482
E-mail: archuta@hotmail.co.uk

Project:
7 Garage Gardens Hamsted
LONDON NW3 7XG

Client:
Title:
**EXISTING
GROUND FLOOR AND ELEVATIONS**

Scale: 1:100@A3	Drawn by: RGG
Date: Jan 2014	Checked by: ah
Drawing No: 13-NCP-02	Rev: