


NOTES

1. Contractor must verify dimensions on site before commencing any work or other drawings.
2. If the drawing exceeds the quantities given in any way the Architect is to be informed before the work is started.
3. Only signed documents take precedence over this drawing. In case of dispute, the Architect's drawing is to be taken. For documents that are not given, the Architect's agreement/determination is to be sought.
4. Design and drawing work is subject to Site Survey, Check-out Survey, Site Investigations, Planning and Building Requirements and Approval.
5. All works/space and materials to be included and omitted and in accordance with latest and relevant British Standards or otherwise conspicuously marked.
6. The Contractor is obliged to check this drawing for errors and/or inconsistencies and inform the Architect immediately or make clarifications where there is any doubt as to the reading and interpretation of the information provided.

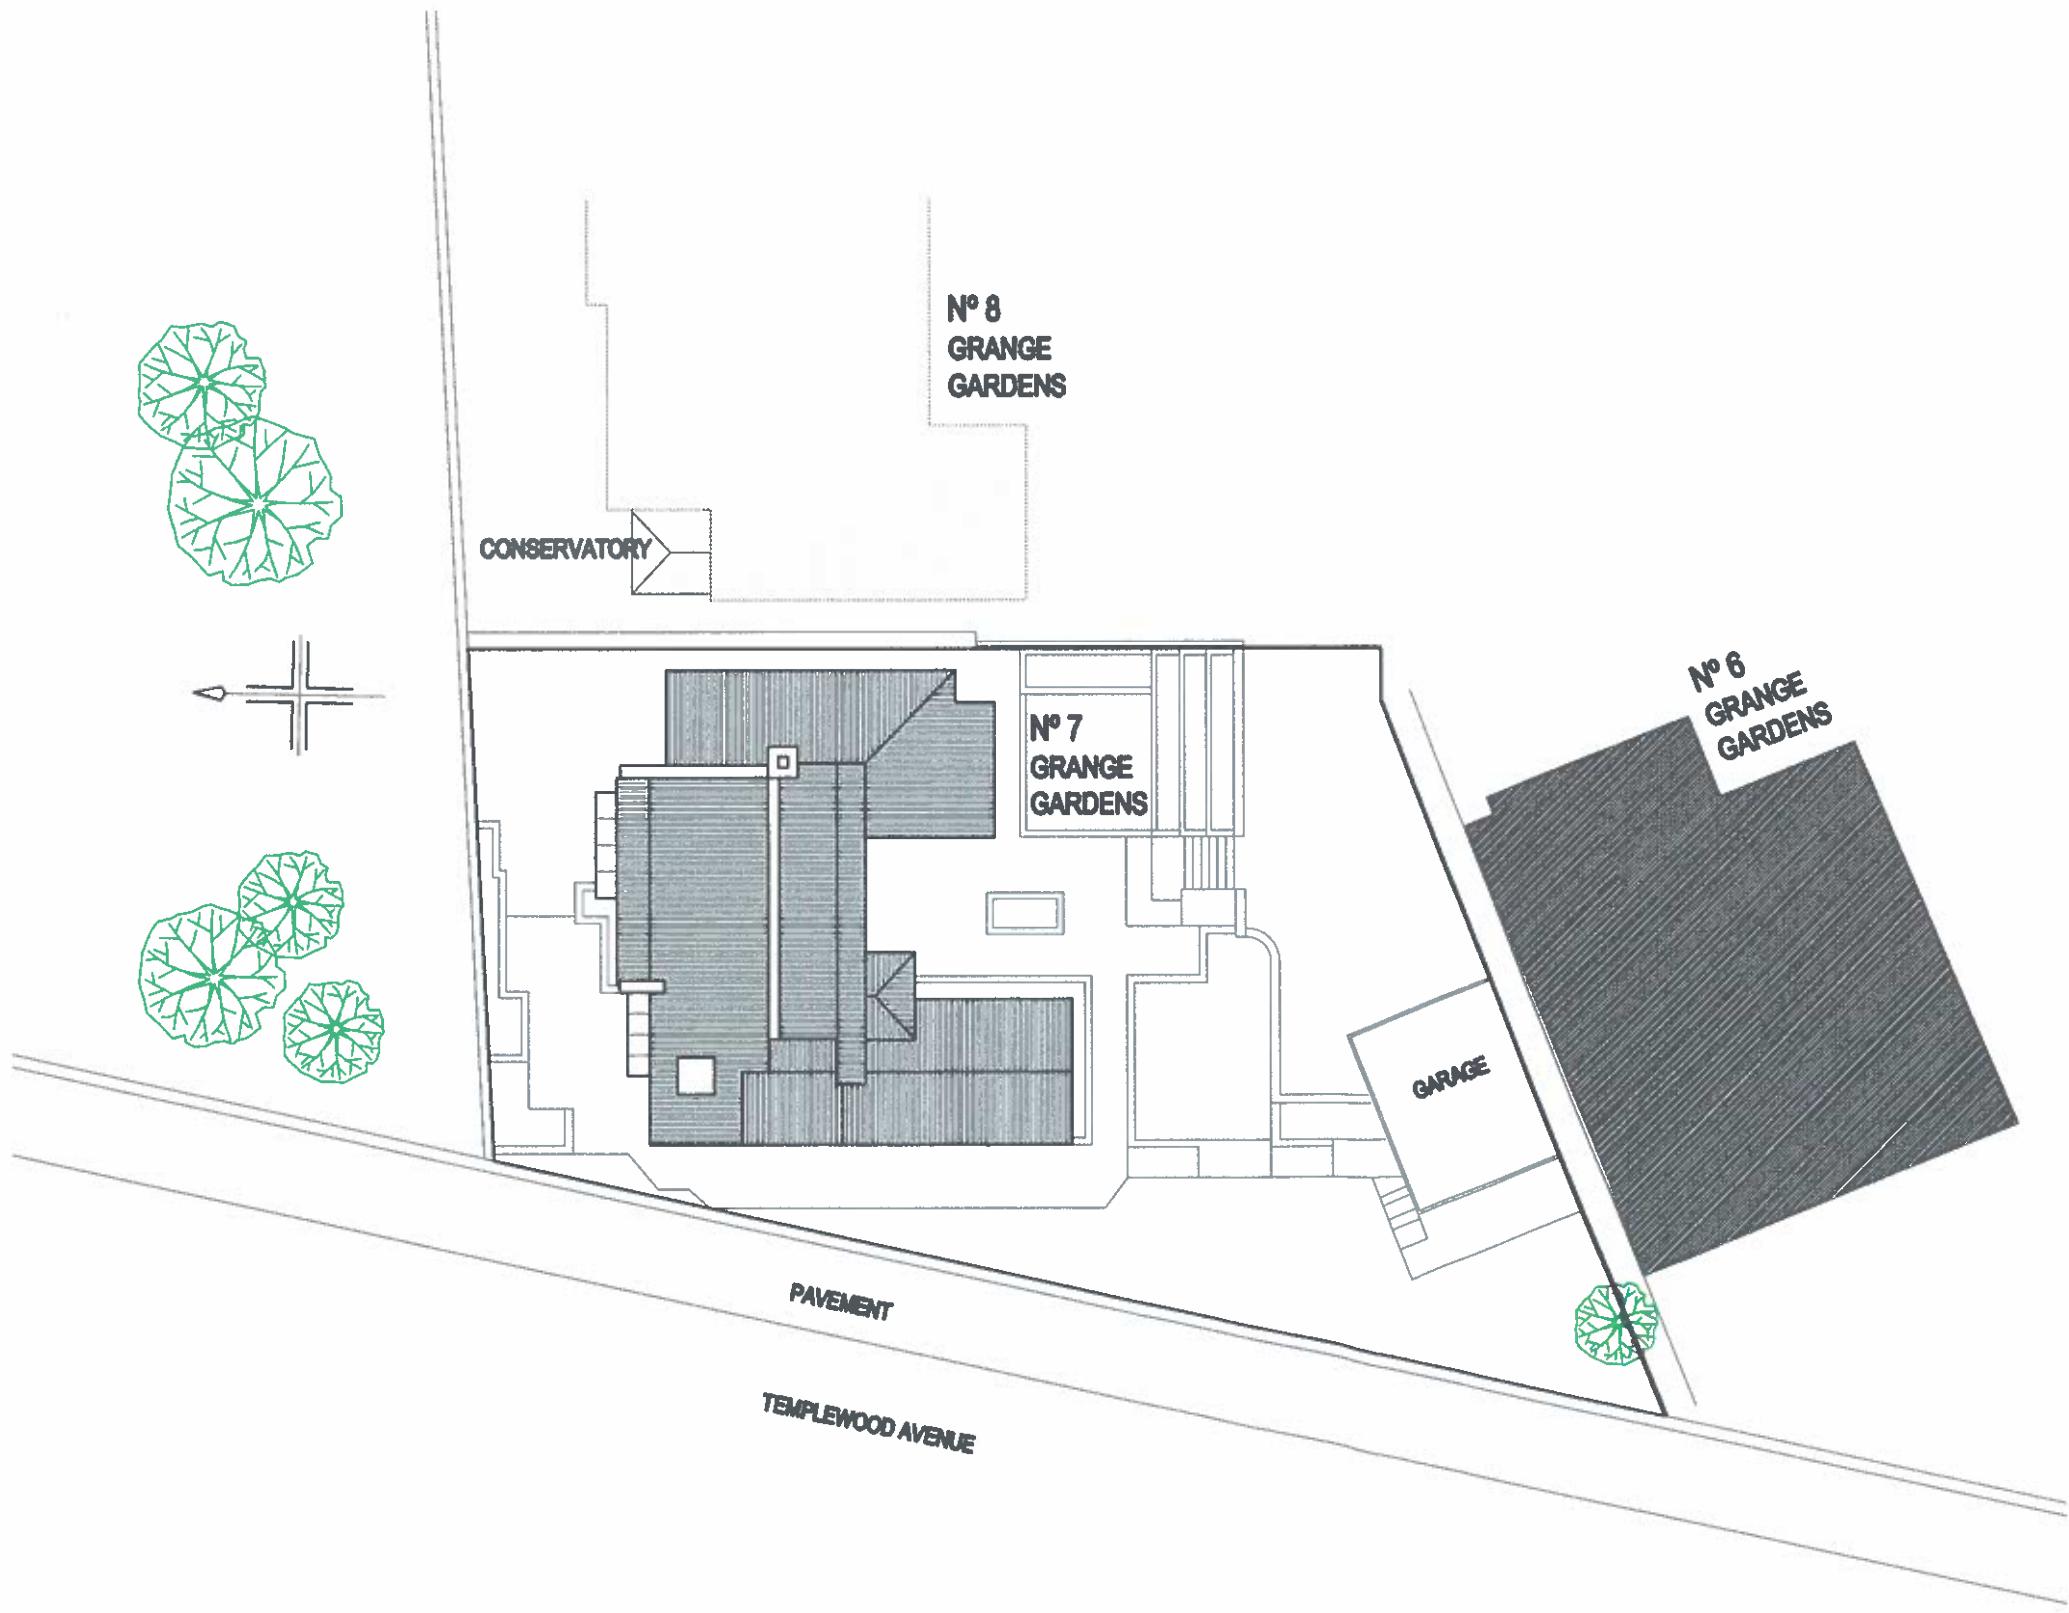

EXISTING SITE PLAN
Scale 1:250@A3

Rev Date By Date Ch
REVISIONS

arkuta

13 Aphrodite Road
London
W8 7AE

Tel (+44) 0208 743 5500
Fax (+44) 077 0191402
E-mail: arkuta@arkutauk.co.uk

Project:
7 Grange Gardens Hounslow
LONDON TW3 7QS

Client:

Tell:
EXISTING SITE PLAN
SITE PLAN

| | |
|-------------|-------------|
| Date: | Drawn by: |
| 12/08/13 | lv |
| Date: | Checked by: |
| Jan 2014 | ah |
| Drawing No: | Rev: |
| 13-NCP-01 | . |