



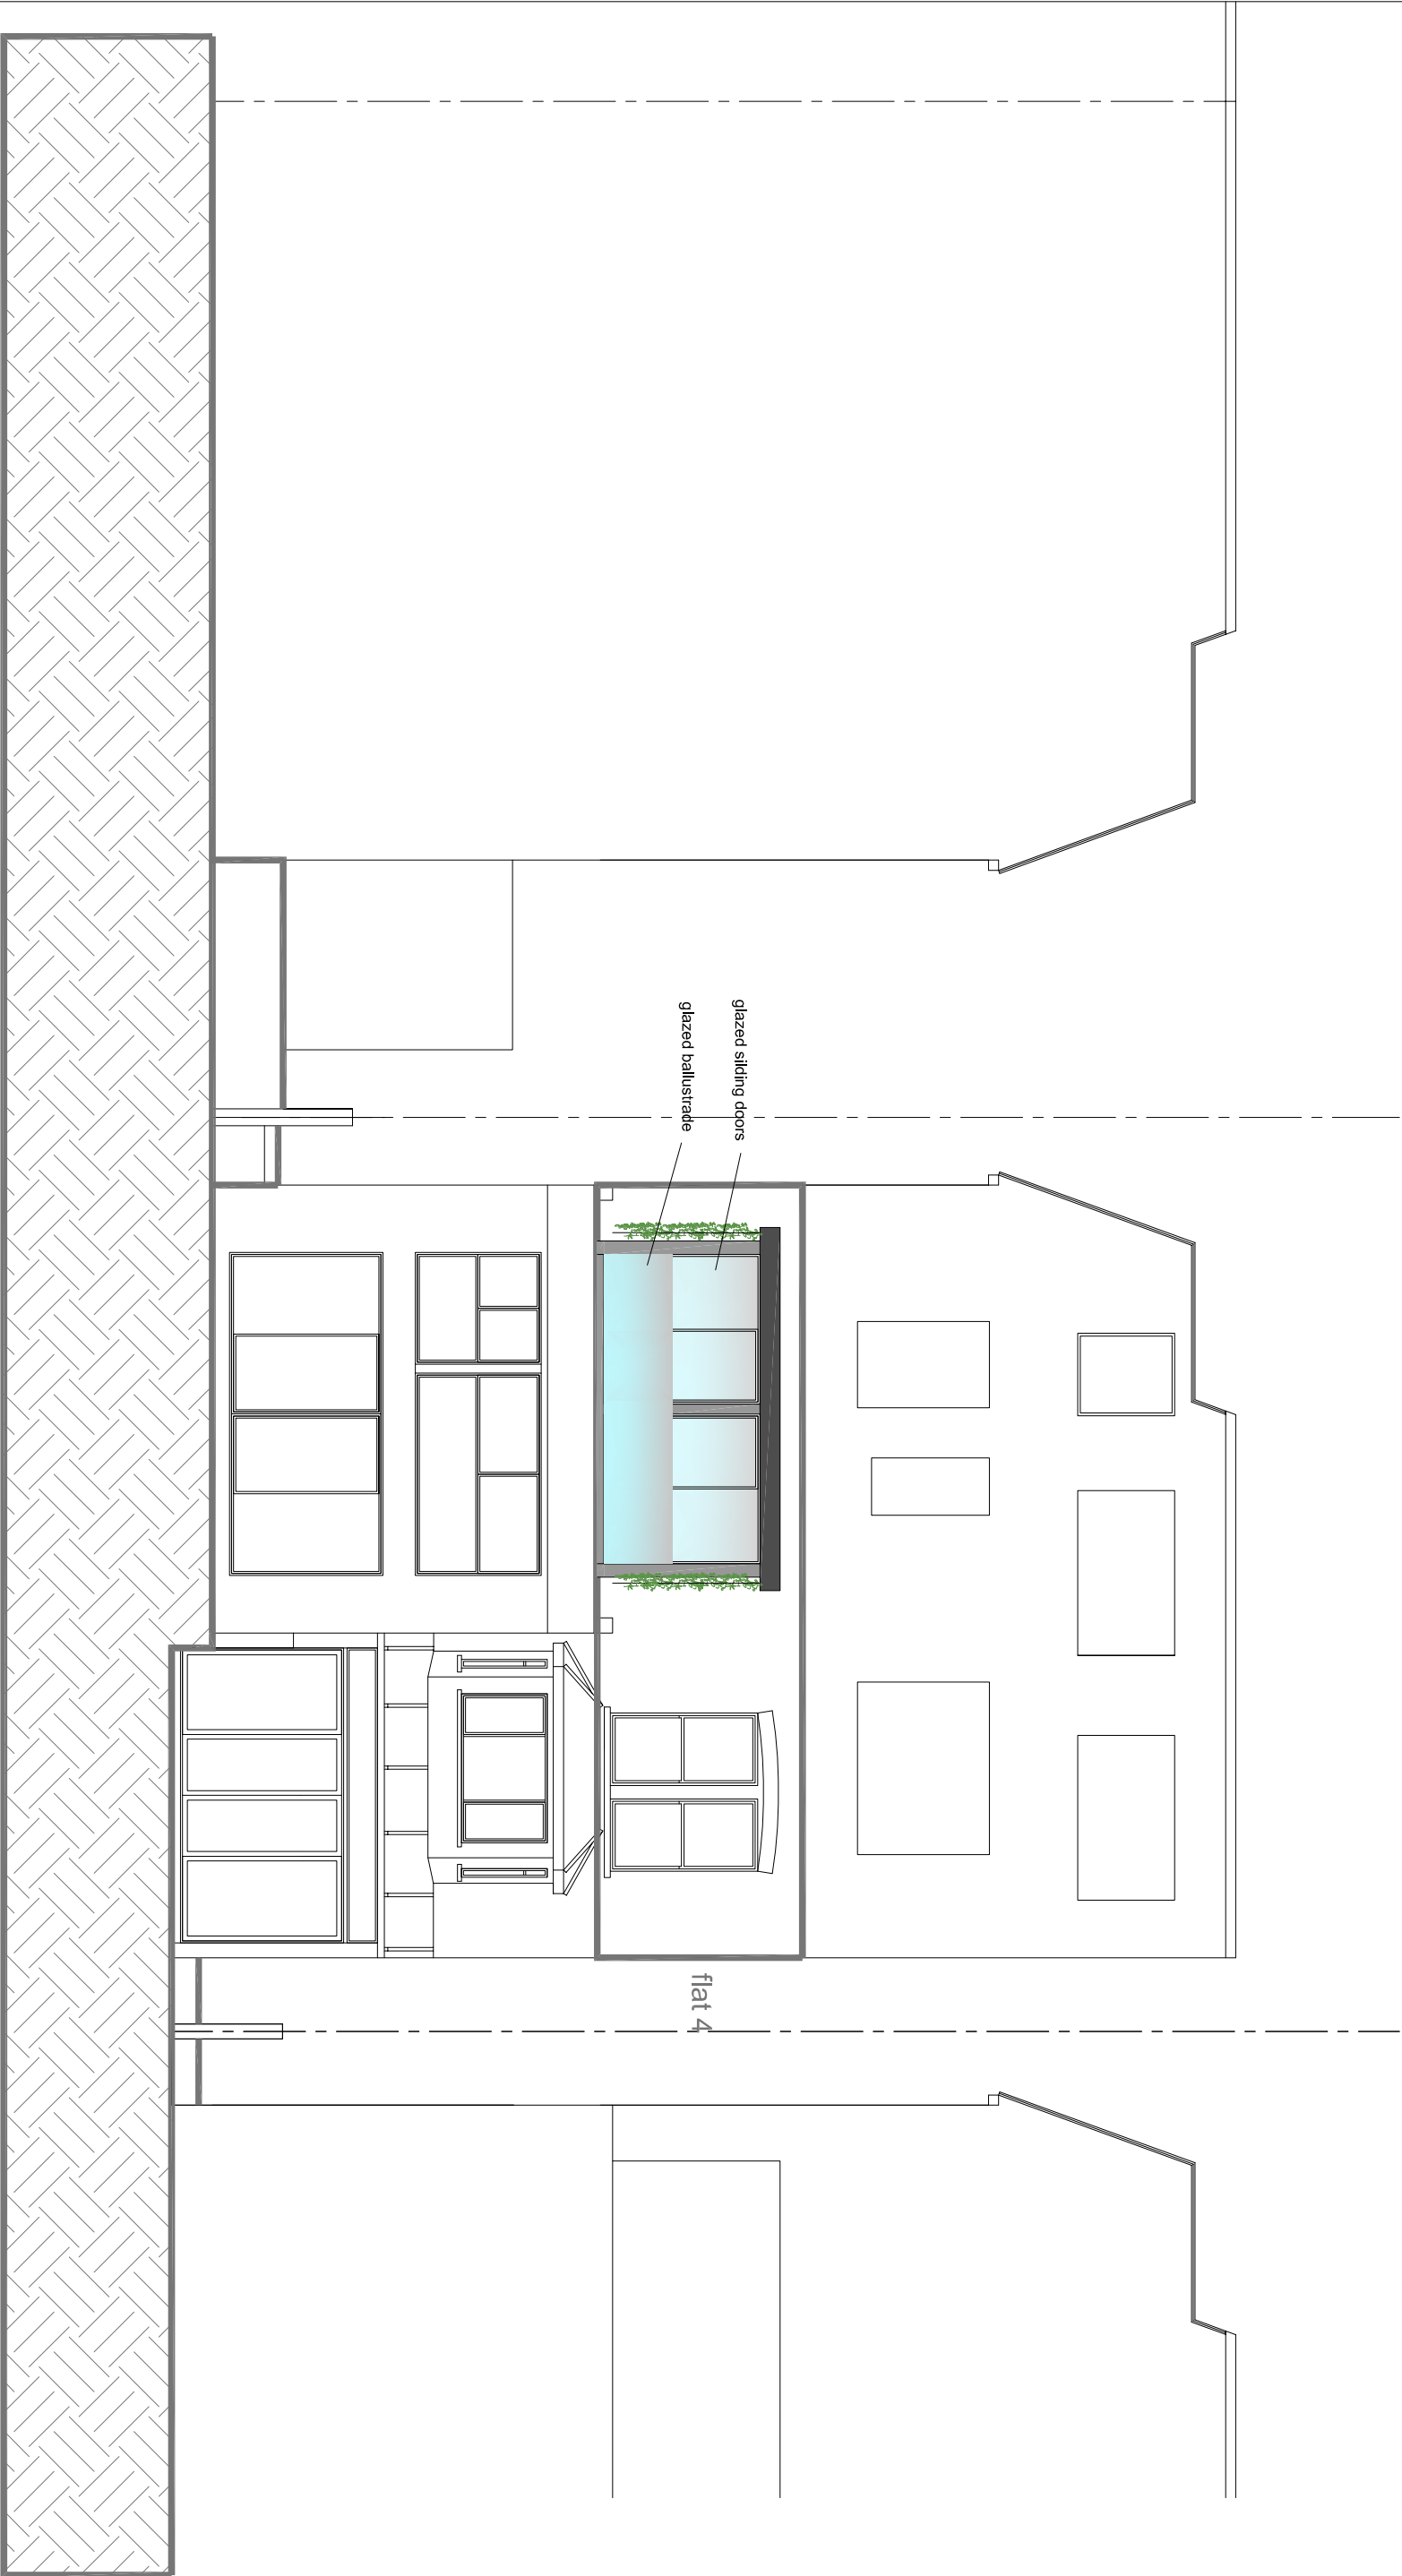

REAR ELEVATION

 

TITLE

PROPOSED DRAWINGS

ADDRESS

FLT 4, 113 CANFIELD GARDENS.
LONDON. NW6

CLIENT

Mr. G. Ziser

SCALE

1:100 @ A3

DATE

SEPT 2014

DRAWING NO.

140915/13

REV.



URBAN REGEN LONDON Ltd.

Tel: 07970 647 449 Fax: 020 8963 9991 Email: urrlondon@aol.com