

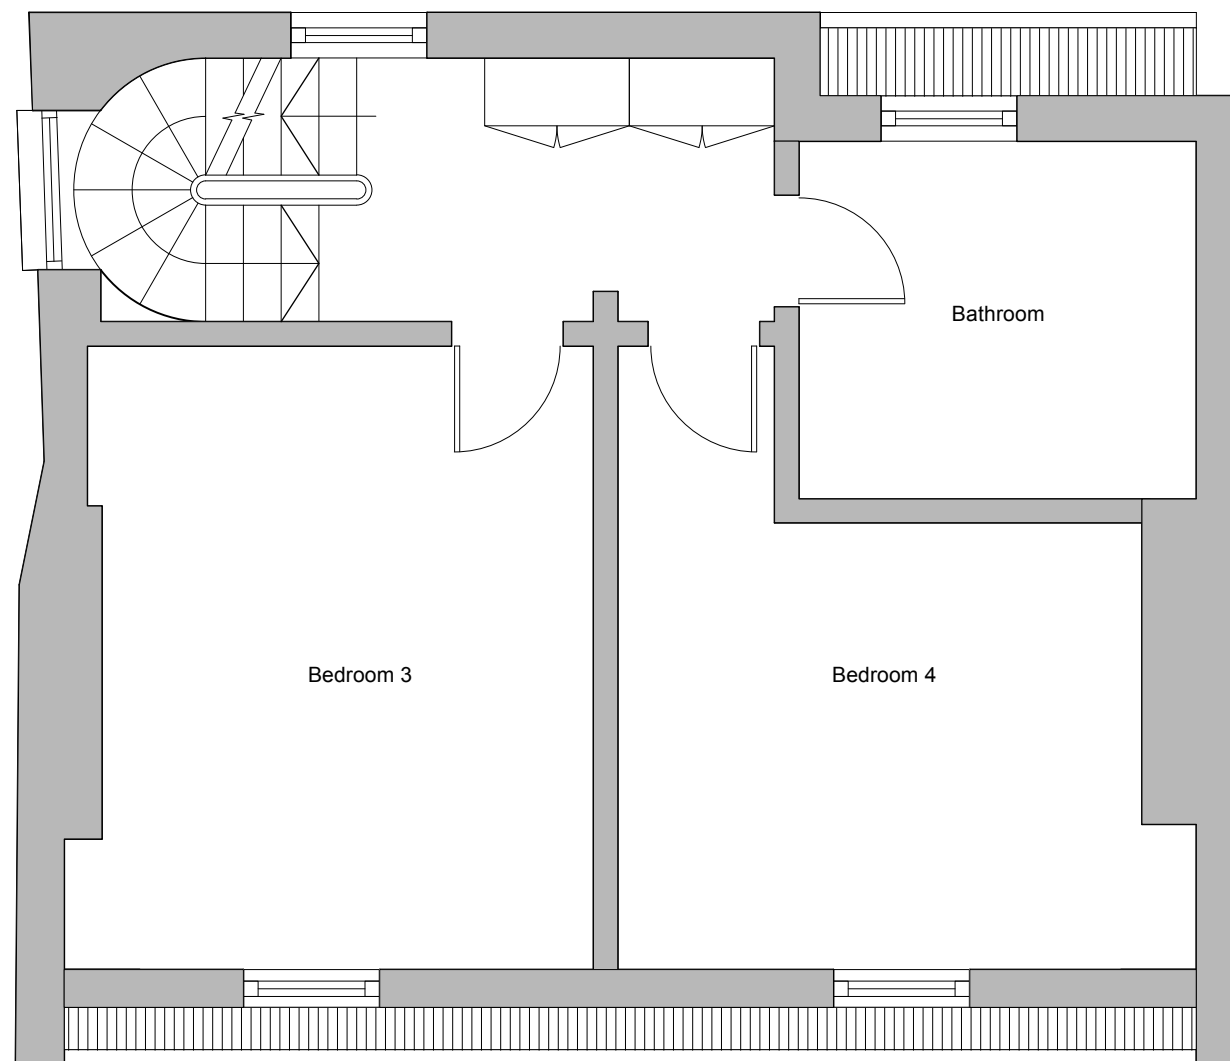


 

Third Floor Plan

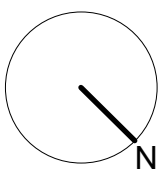

Charlton
Brown
Architects

1A Perrins Lane

Proposed Third Floor Plan

21.07.14

Dwg No. 1259 AP 113

The Belvedere 2 Back Lane Hampstead London NW3 1HL
T 020 7794 1234 M 07866 355 309 E jo@charltonbrown.com

Scale 1:50 @ A3
This drawing is copyright