




1 Mentmore Terrace, London E8 3PN

T: 07816484315  
E: barter31@gmail.com  
W: www.studio-p.co.uk


© Studio P 2014

**PERMITTED DEVELOPMENT**

**NOTES:**

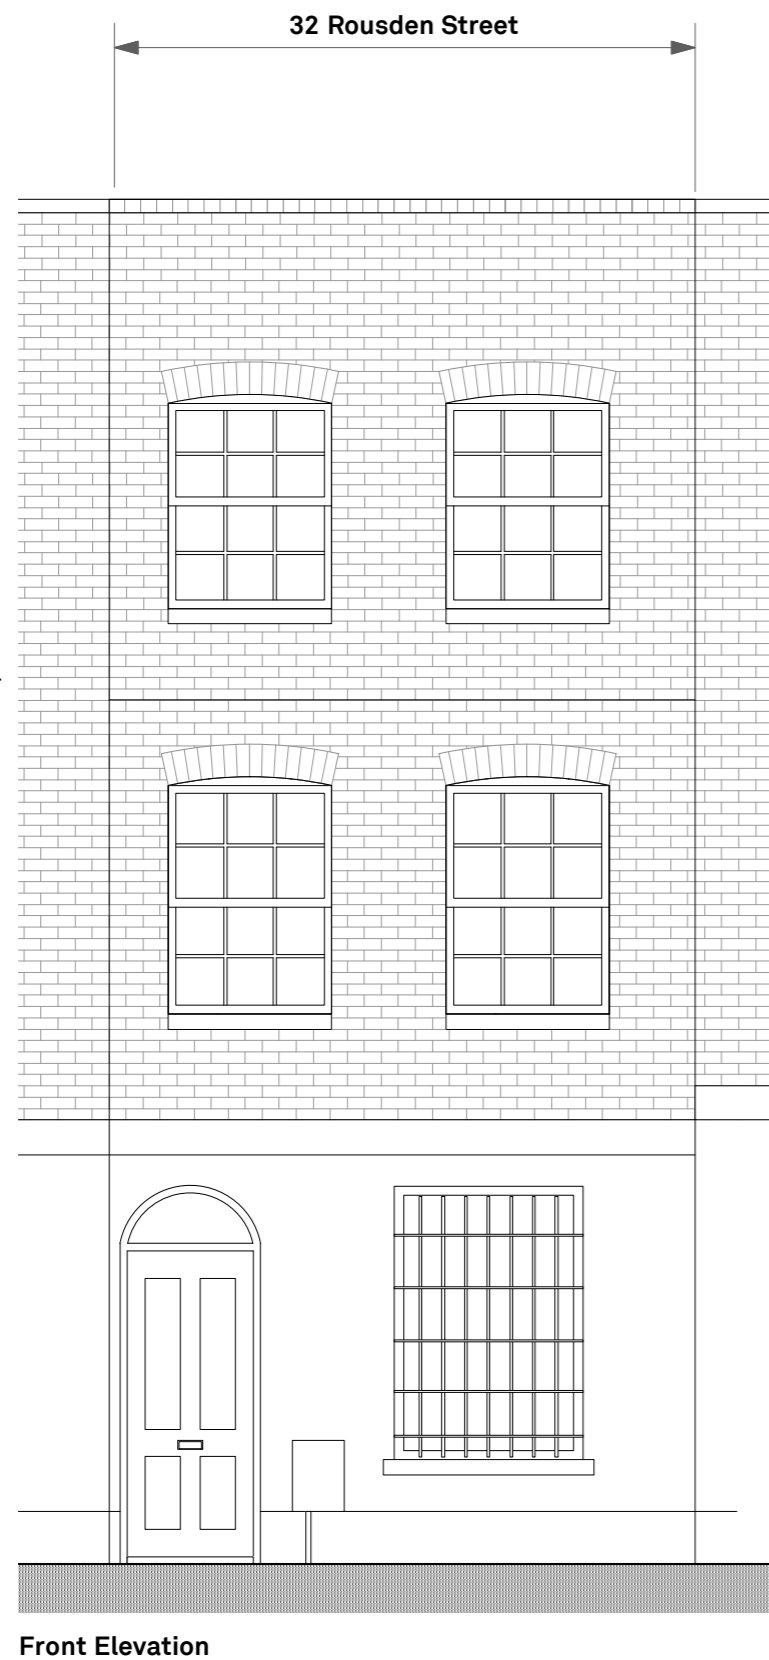

**Front Elevation**

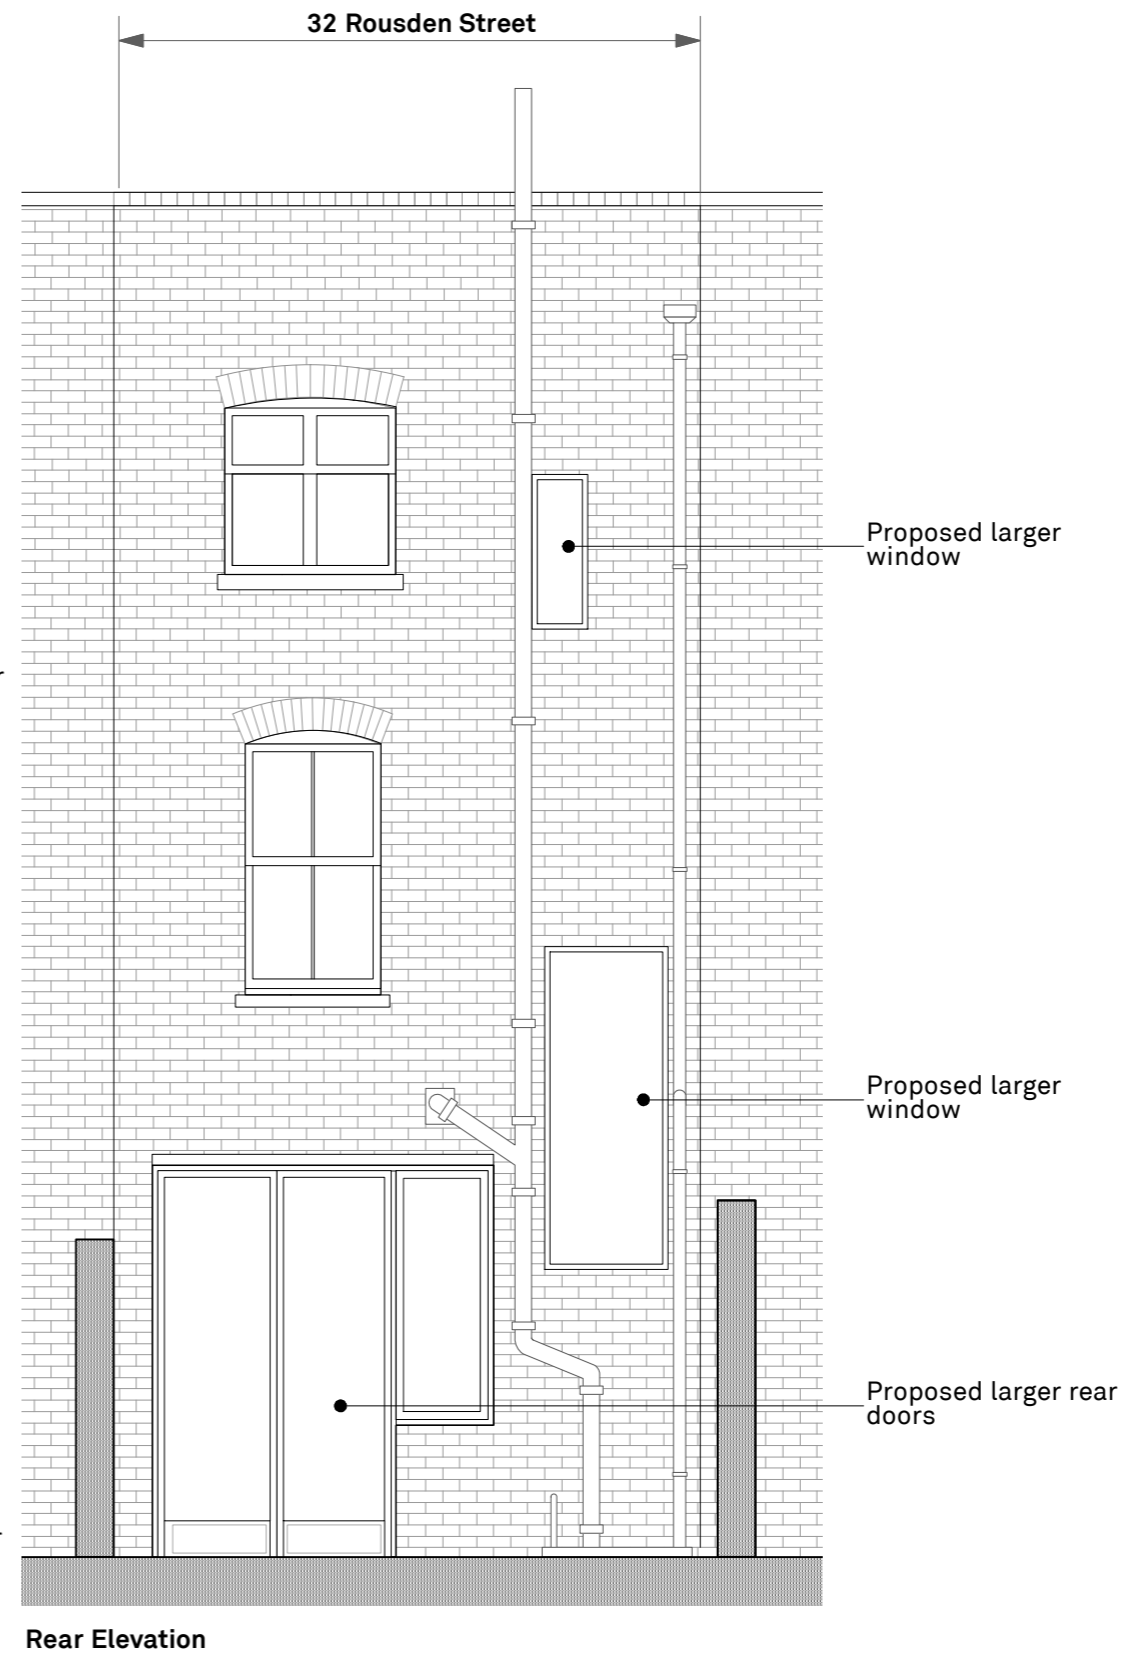

**Rear Elevation**

1. DO NOT SCALE FROM THIS DRAWING.
2. FOR STRUCTURAL DIMENSIONS AND DETAILS SEE STRUCTURAL ENGINEERS DRAWINGS.
3. ALL DIMENSIONS TO BE CHECKED ON SITE PRIOR TO COMMENCEMENT OF ANY WORKS, OR PREPARATION OF ANY SHOP DRAWINGS.
4. ALL ERRORS IN CO-ORDINATES, LEVELS, AND DIMENSIONS, ARE TO BE REPORTED TO THE ARCHITECT.
5. ALL TEMPORARY WORKS TO BE RESPONSIBILITY OF THE CONTRACTOR.
6. THIS DRAWING TO BE READ IN CONJUNCTION WITH ALL RELEVANT ARCHITECT'S DRAWINGS, AND SPECIFICATIONS, AND WITH OTHER CONSULTANT'S INFORMATION.

REVISION	DATE	DESCRIPTION

REVISION	DATE	DESCRIPTION

PROJECT			ROUSDEN STREET		
TITLE			FRONT & REAR ELEVATIONS		
DWG NO			1422.200		REVISION
DATE	DRAWN	SCALE			
15/09/2014	PB	1:50 @ A3			