


NOTES:
 Do not scale from this drawing.
 Dimensions to be site checked by Contractor working only from grid and figured dimensions and cross checked with all other relevant drawings.
 Any discrepancies to be reported to the Architect prior to construction.
 The title, copyright and information in this document is the property of Morrison Design Ltd, Chartered Architects.

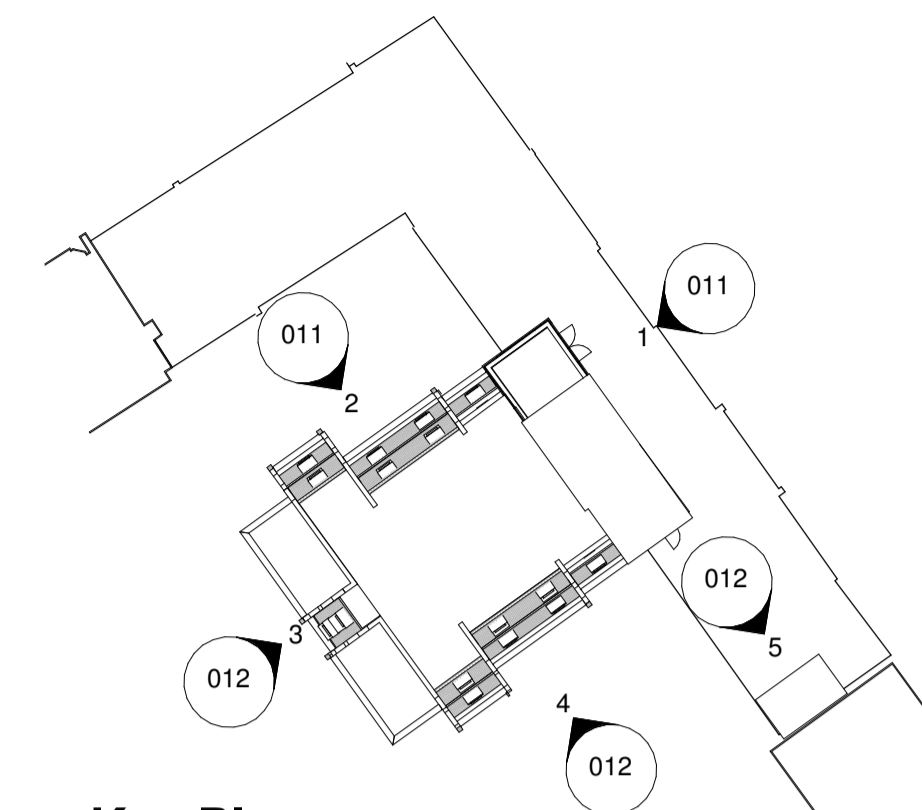

Key Plan
1 : 500

Materials Key


Identity	Material
C	Existing emergency staircase extended to roof level. New vertical hung slate tiled enclosure with PPC aluminium emergency escape door. Colour TBC.
D	New slate mansard roof extension.
E	New dormer window briefly comprising: code 5 lead cheeks, code 5 lead sheet to roof, painted HW timber sash window.
F	Precast concrete coping stone to extended brickwork cross walls.
H	New PPC aluminium emergency access door. Colour TBC.
K	New painted HW timber sash window set within vertical slate tiling.
N	Existing facing brickwork.
P	Existing slate tile mansard.
R	Existing Sash Windows.
V	Existing Dormer sash window.
W	New facing brickwork to match existing.




3 SOUTH WEST ELEVATION
1 : 100



4 SOUTH EAST ELEVATION
1 : 100

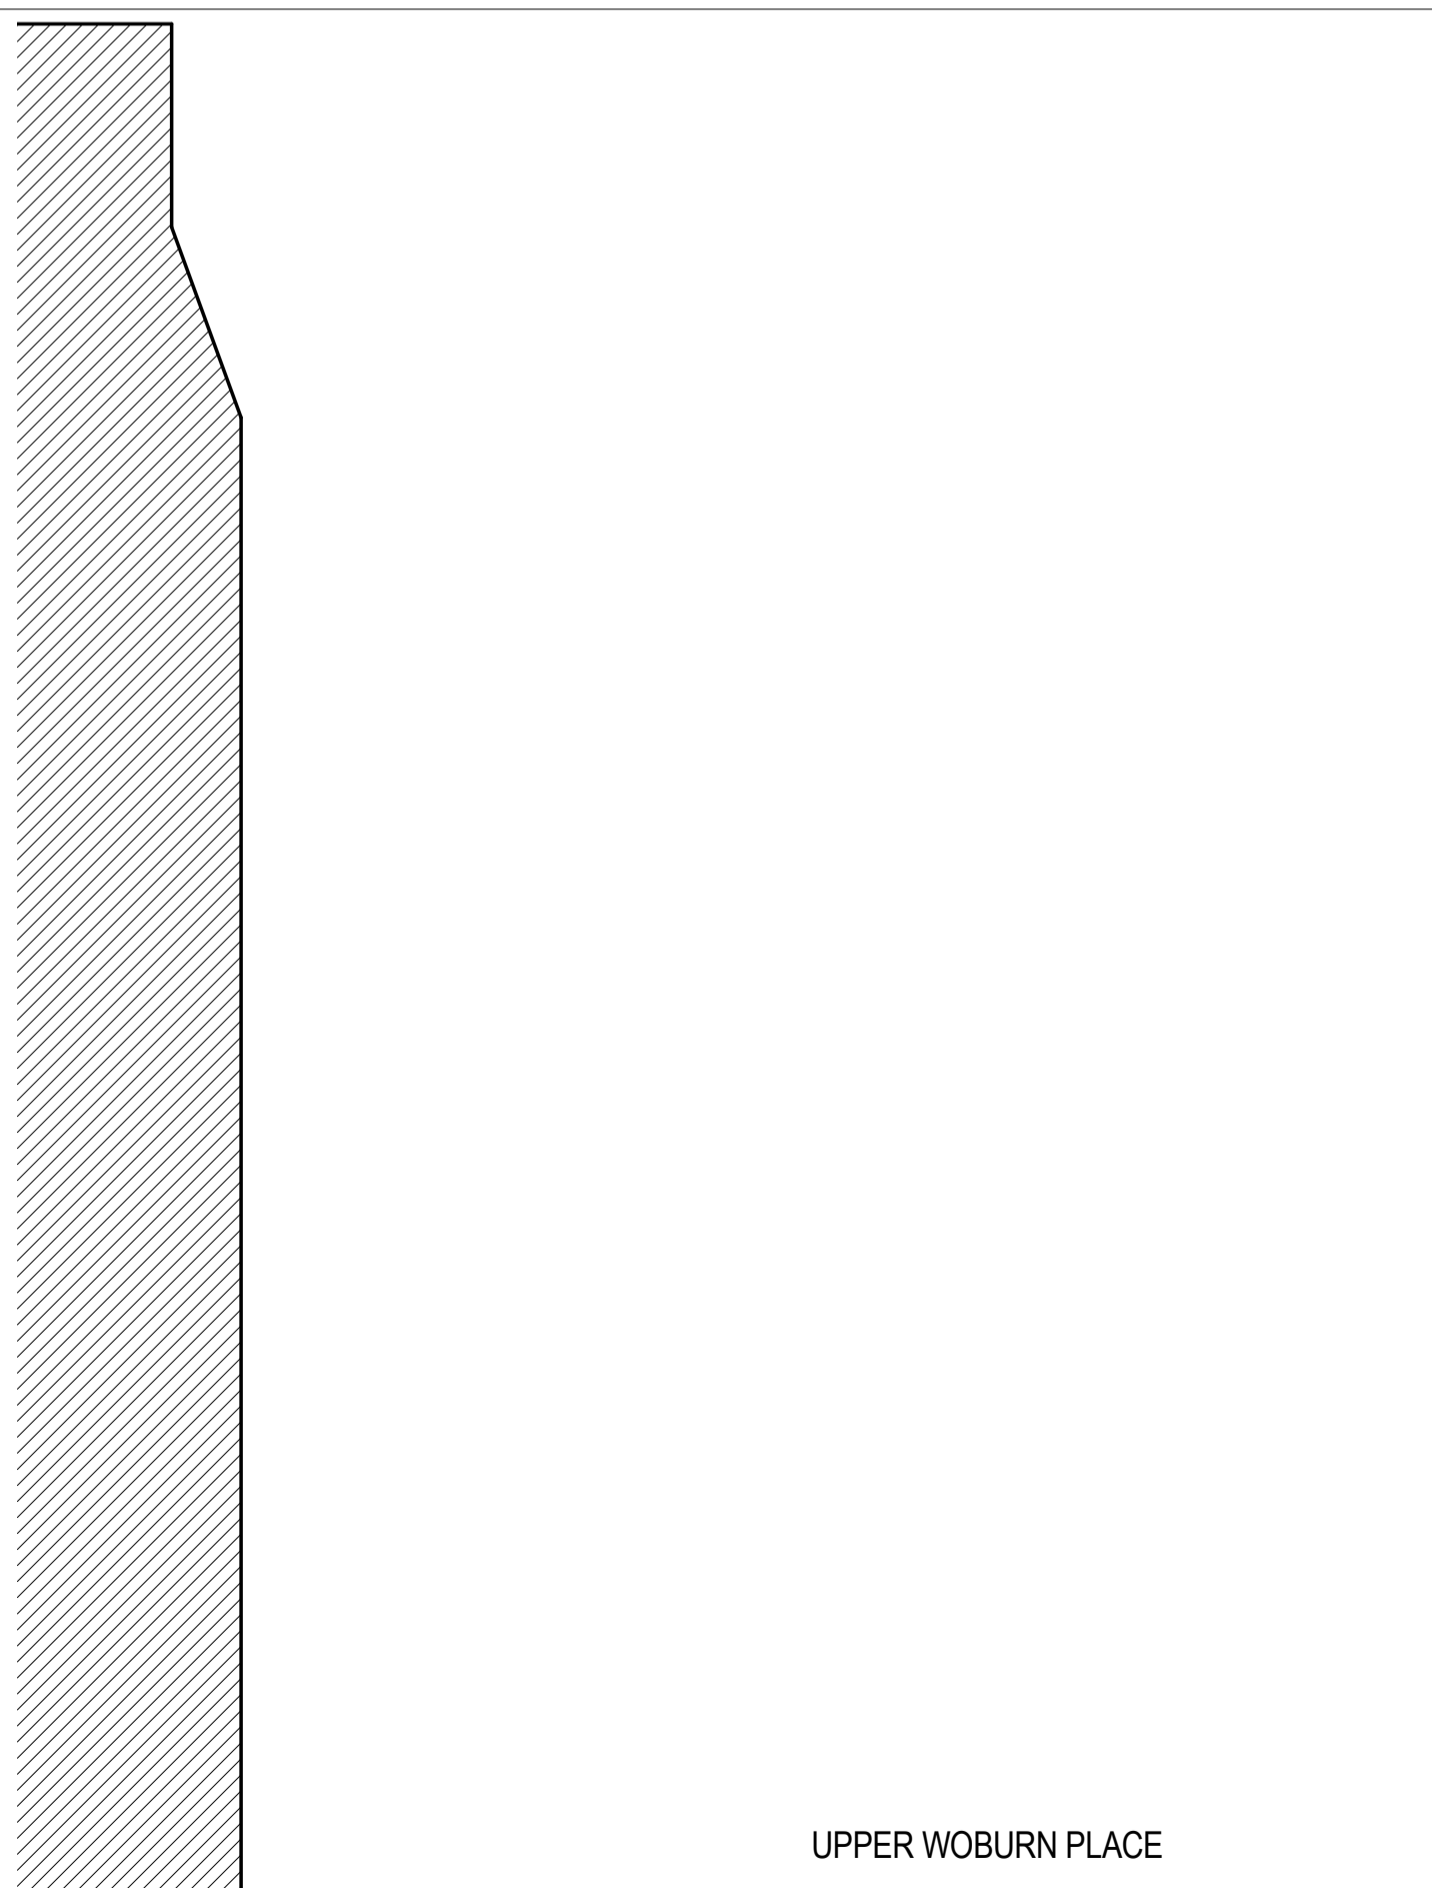

5 NORTH EAST ELEVATION, STAIR TOWER
1 : 100

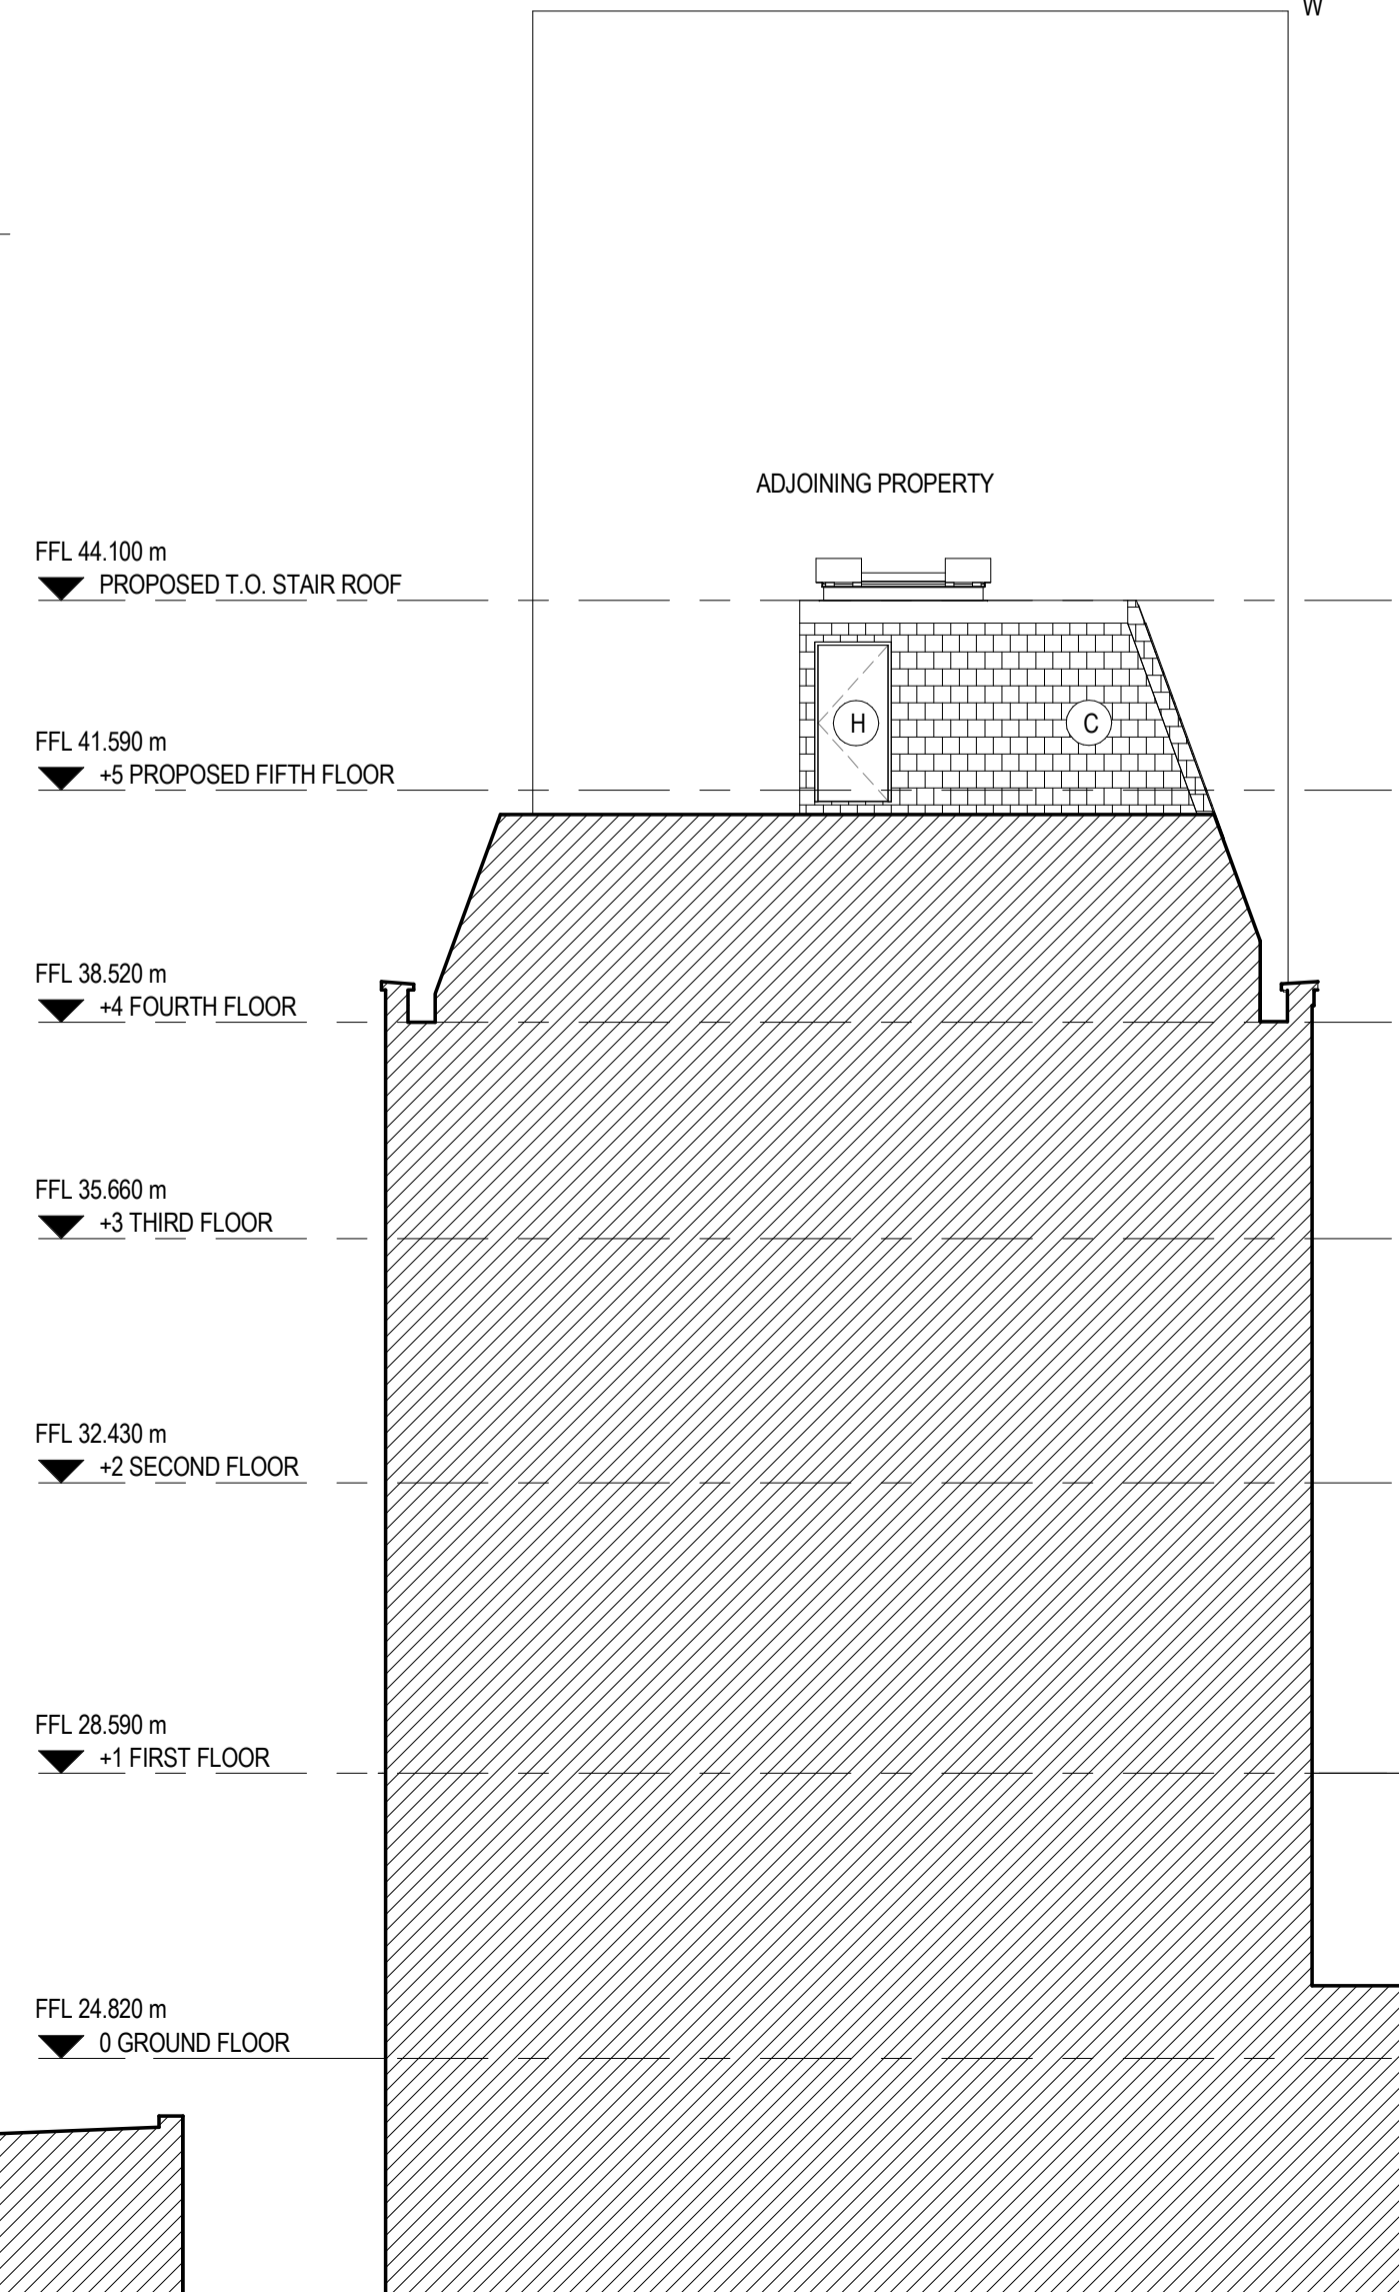

Revision	Description	Date
B	Elevations updated to align with "Double Mansard" Scheme	24.09.14
A	Elevations updated to align with new scheme	10.09.14



MORRISON DESIGN
CHARTERED ARCHITECTS

St Alkmunds House, 103 Belper Road, Derby DE1 3ES
 T: 01332 363355 F: 01332 291441 E: architect@morrisondesign.co.uk

Job Title
The Hilton Euston Hotel
 Upper Woburn Place
 London

Muirgold Ltd

Drawing Title
Proposed 5th Floor Roof Extension
 Proposed Elevations - Sheet 2 of 2

File Ref:
 Plotter Settings:

Scale @ A1: As indicated Drawn: P/JN CFI □ Date: 01/22/14

Job No. 3915 Drawing No. 012 Revision B

PRELIMINARY