


NOTES:
 Do not scale from this drawing.
 Dimensions to be site checked by Contractor working only from grid and figured dimensions and cross checked with all other relevant drawings.
 Any discrepancies to be reported to the Architect prior to construction.
 The title, copyright and information in this document is the property of Morrison Design Ltd, Chartered Architects.

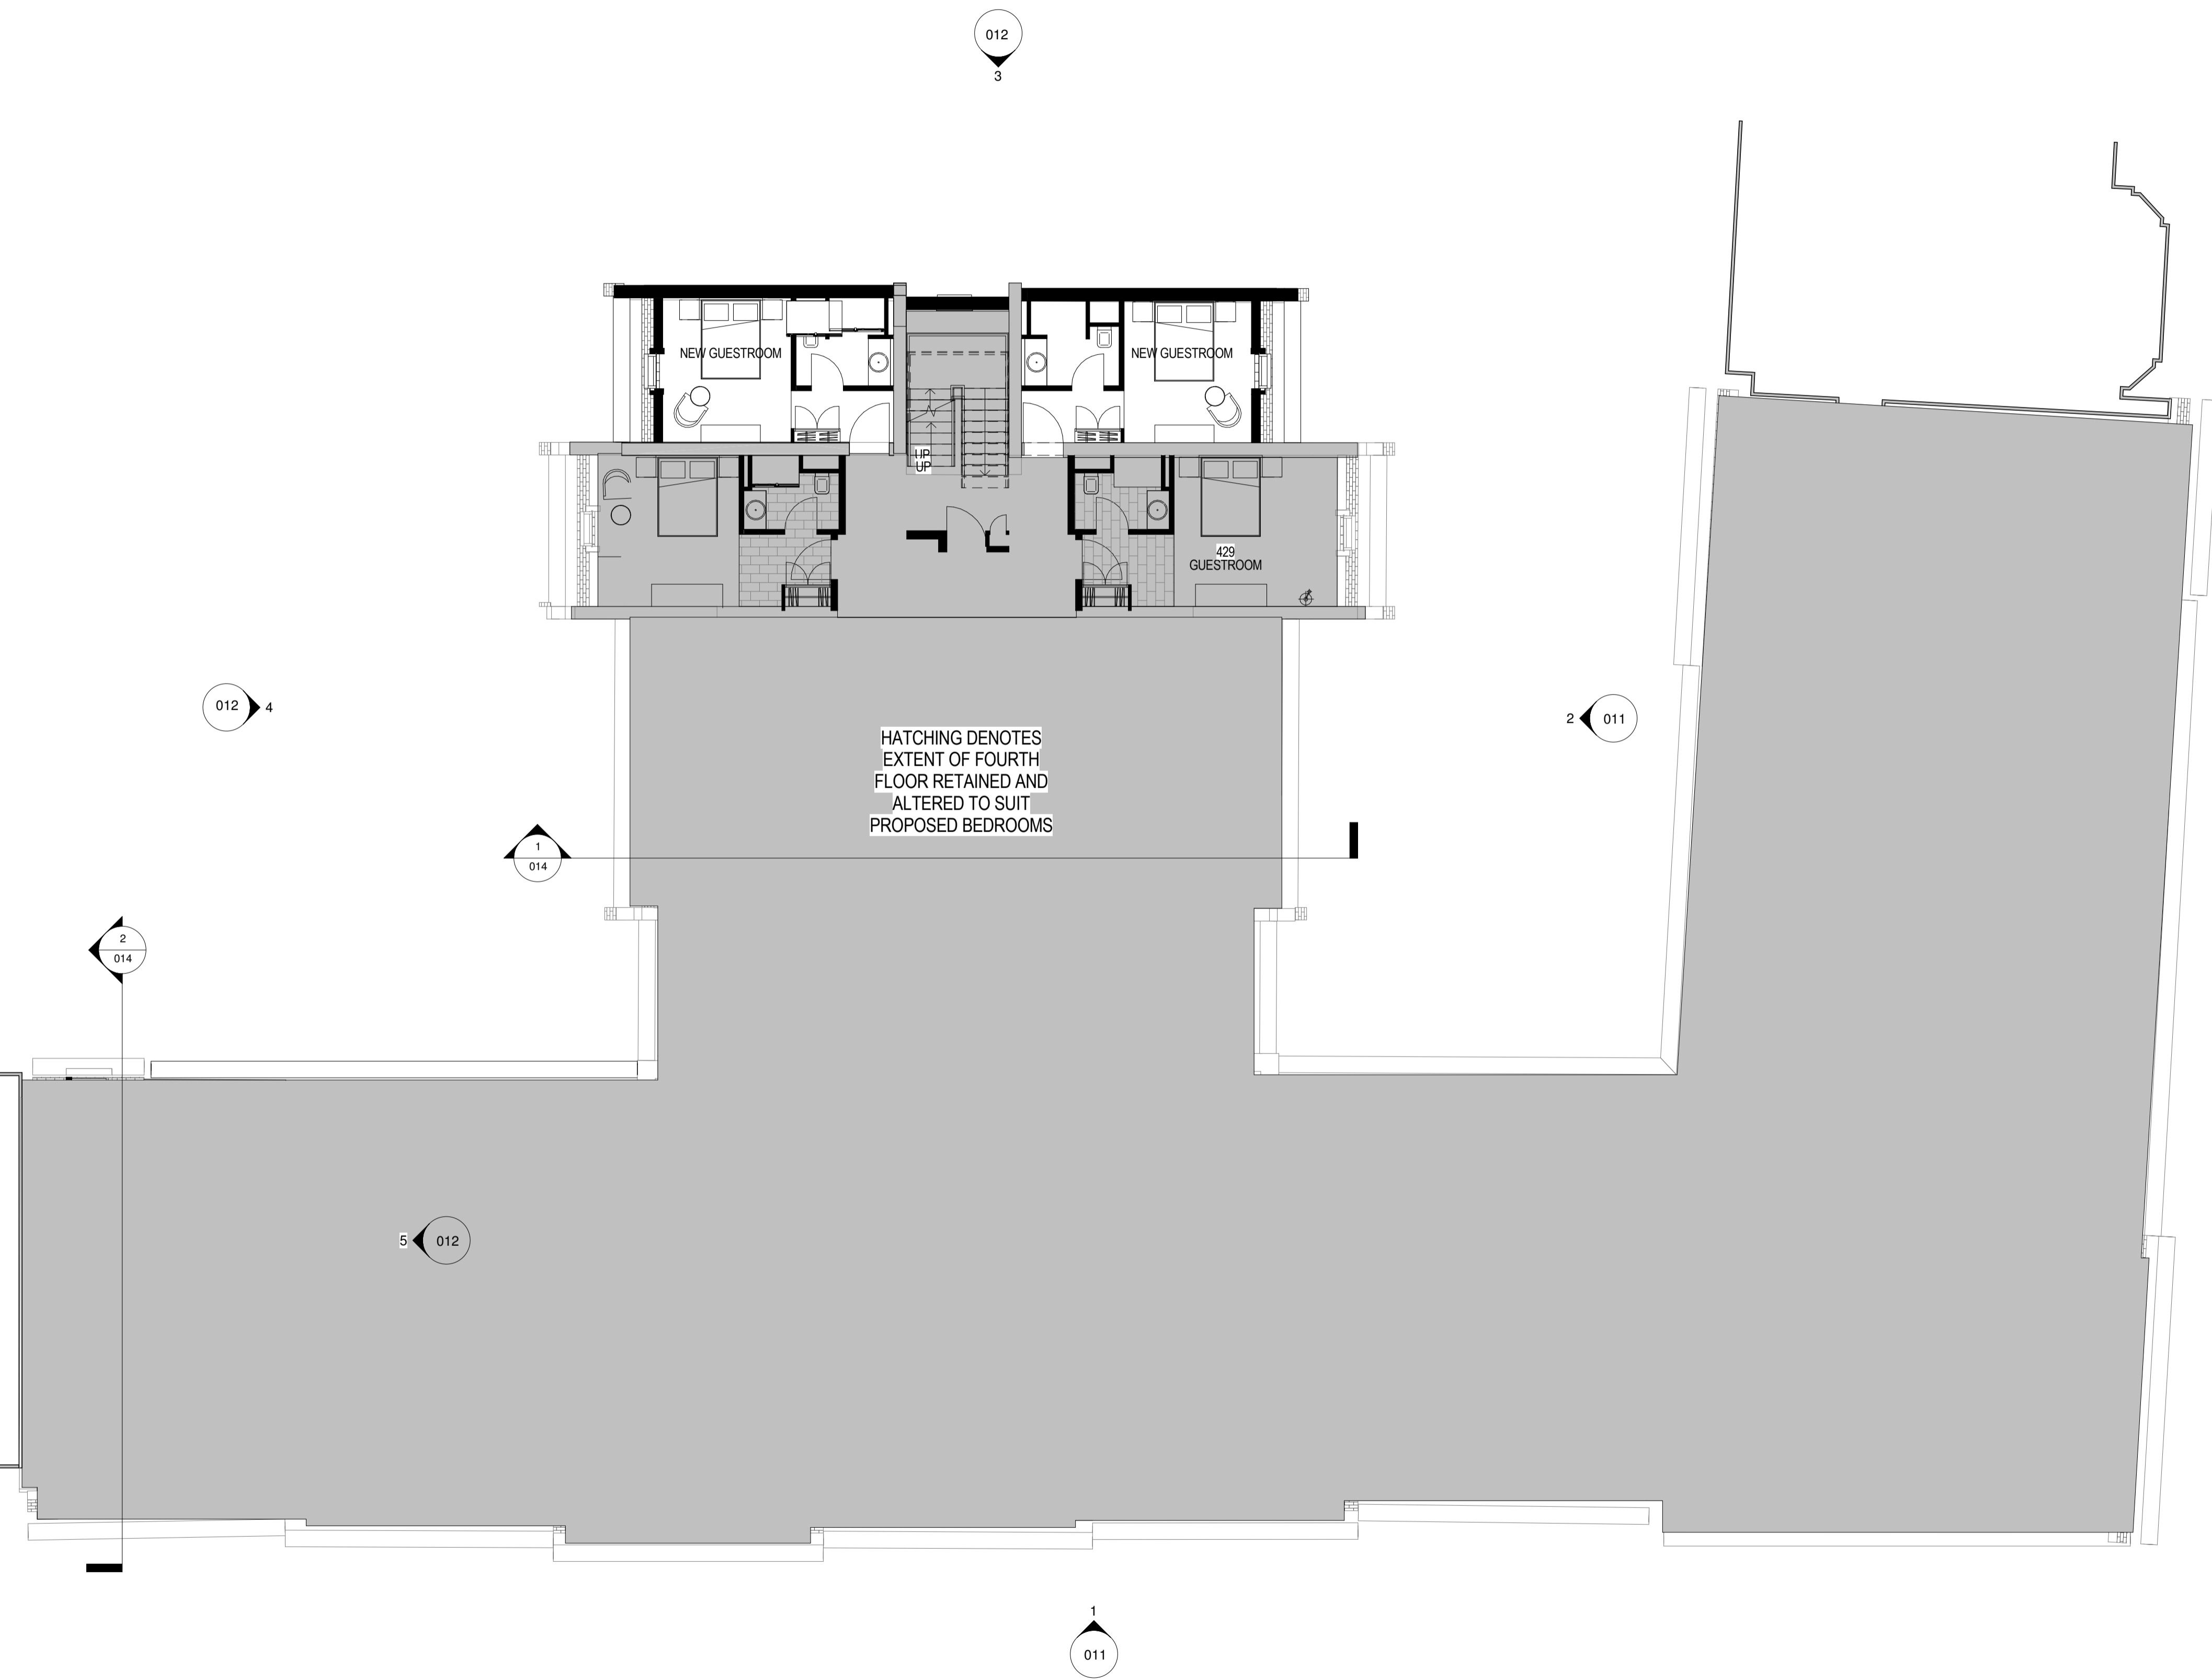

Revision	Description	Date
A	4th floor updated to align with "Double Mansard" Scheme	24.09.14



MORRISON DESIGN
 CHARTERED ARCHITECTS

St Alkmunds House, 103 Belper Road, Derby DE1 3ES
 T: 01332 363355 F: 01332 291441 E: architect@morrisondesign.co.uk

Job Title
 The Hilton Euston Hotel
 Upper Woburn Place
 London

Muirgold Ltd
 Drawing Title
 Proposed 4th Floor Plan

File Ref:
 Plotter Settings:

Scale @ A1: 1:100	Drawn: ALP	CFI <input type="checkbox"/>	Date: 09/24/14
Job No. 3915	Drawing No. 017	Revision A	

PRELIMINARY