


SIDE  
SEC 4

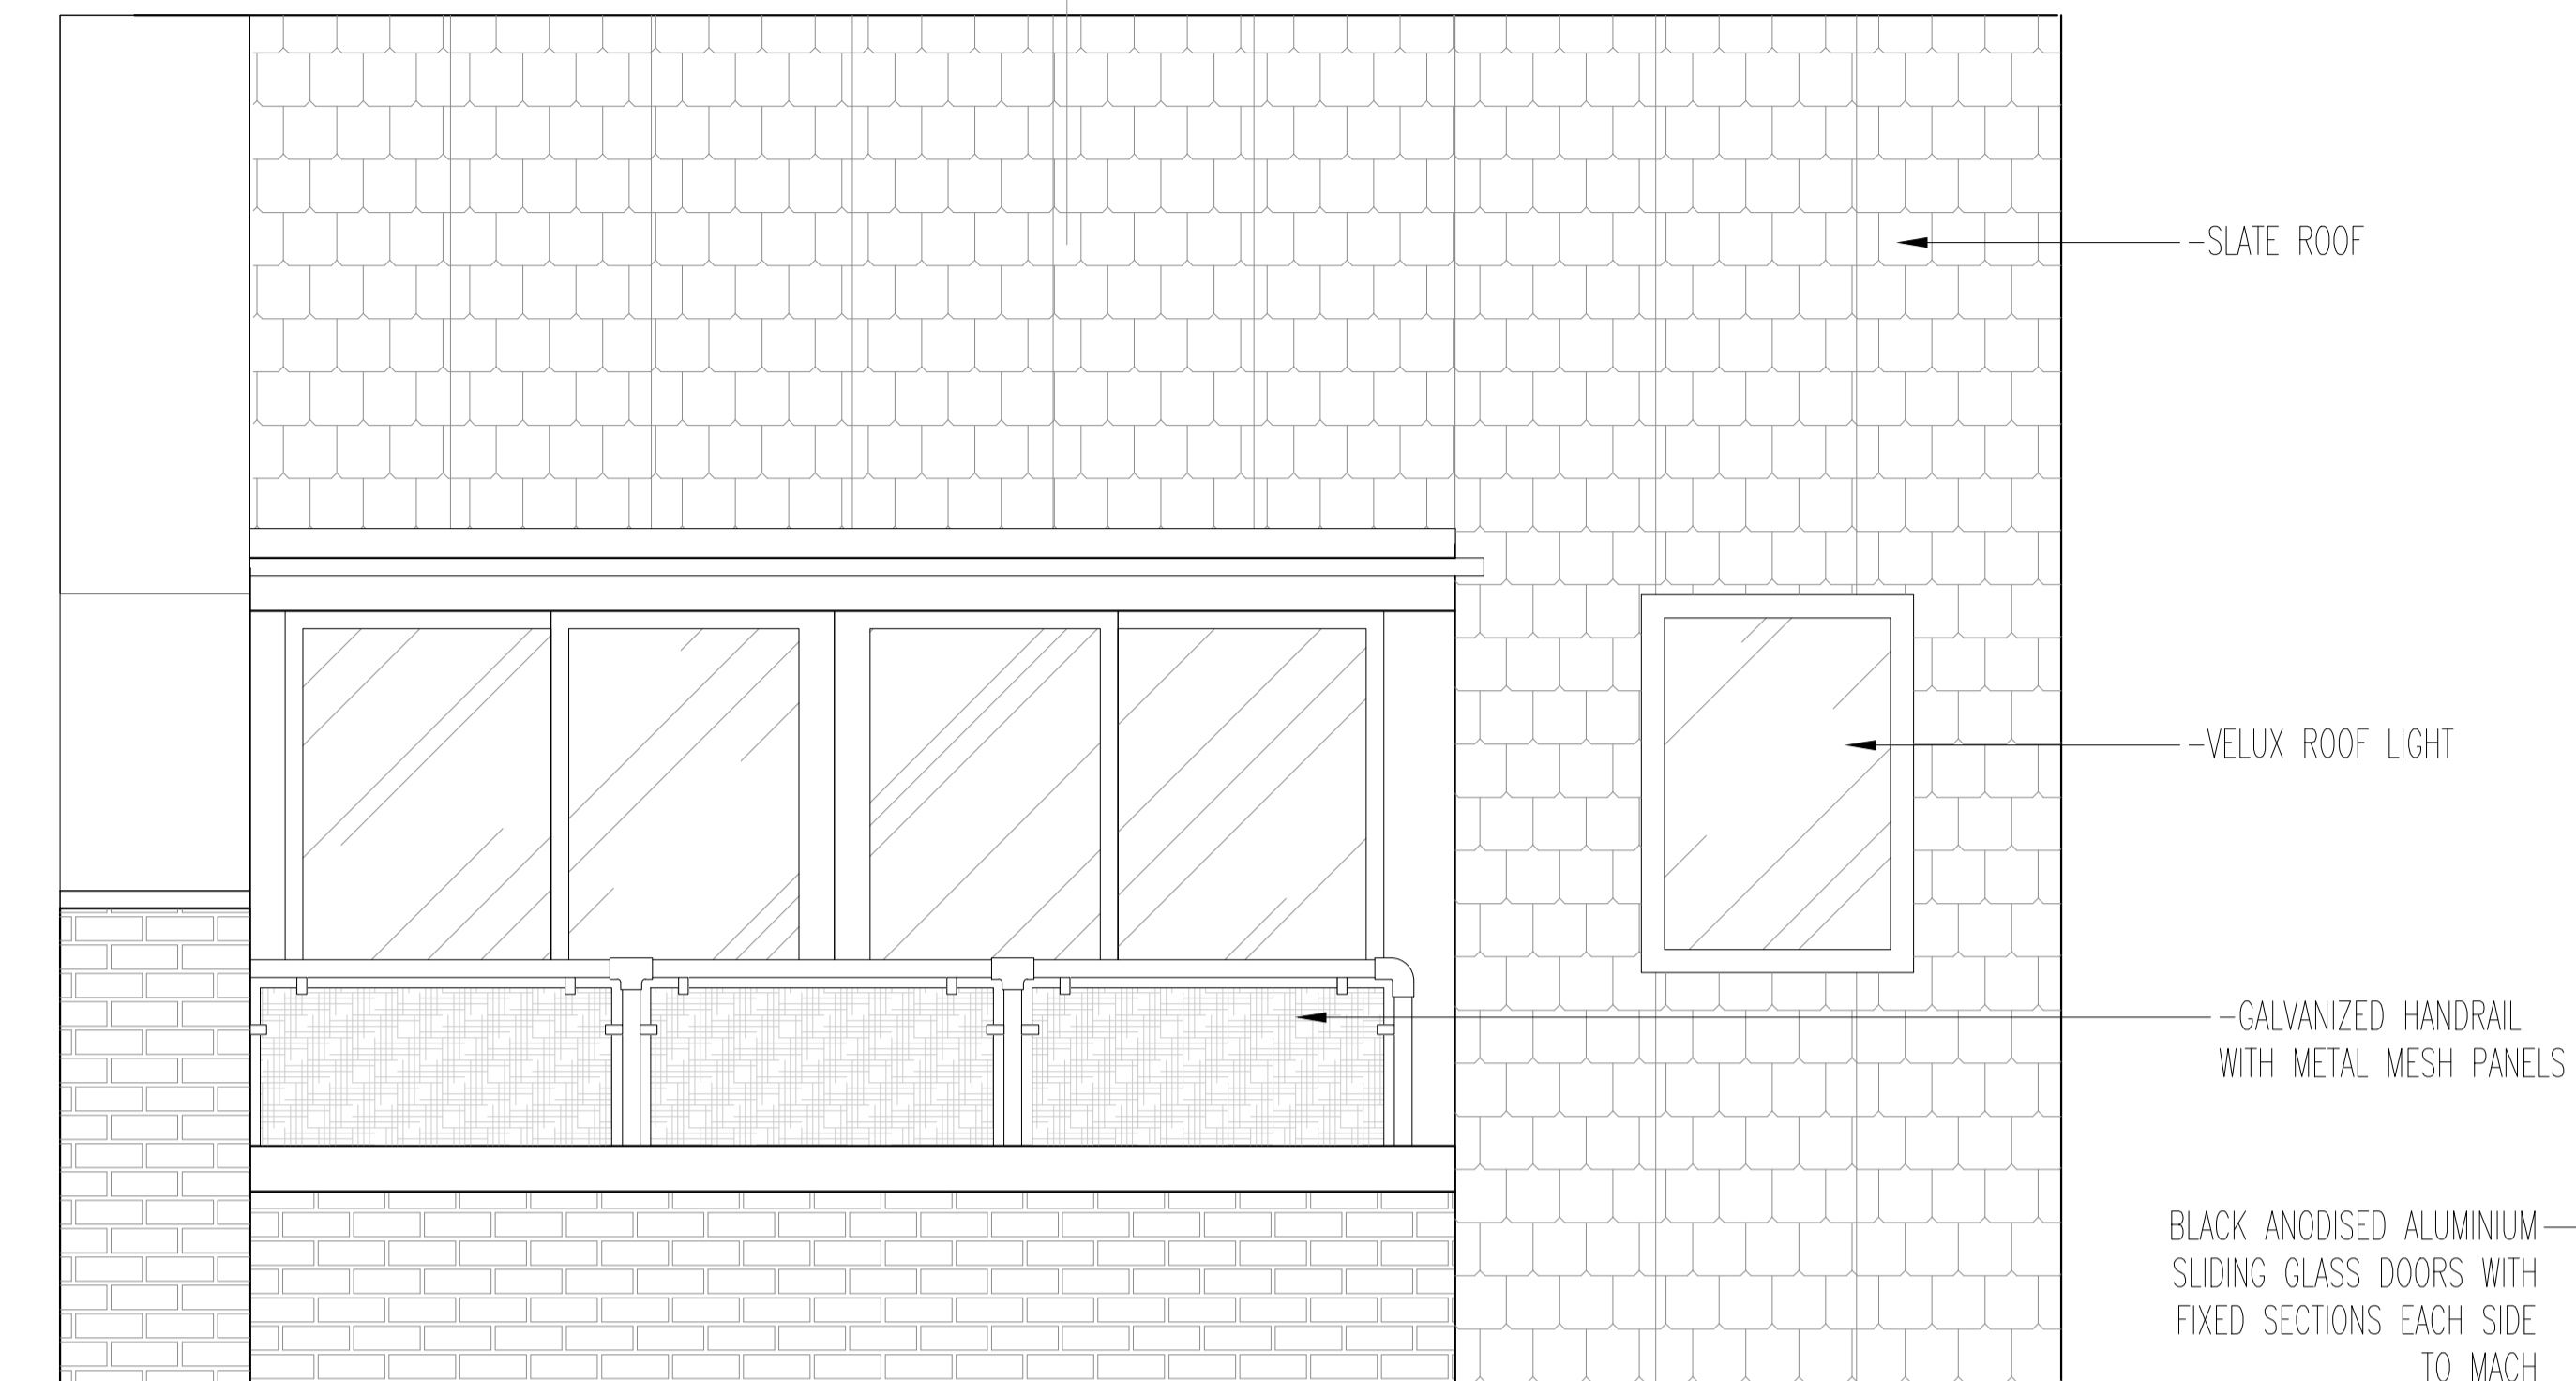


-SLATE ROOF

-VELUX ROOF LIGHT


-GALVANIZED HANDRAIL  
WITH METAL MESH PANELS

BLACK ANODISED ALUMINIUM  
SLIDING GLASS DOORS WITH  
FIXED SECTIONS EACH SIDE  
TO MACH


1 FRONT ELEVATION  
Scale: 1:20

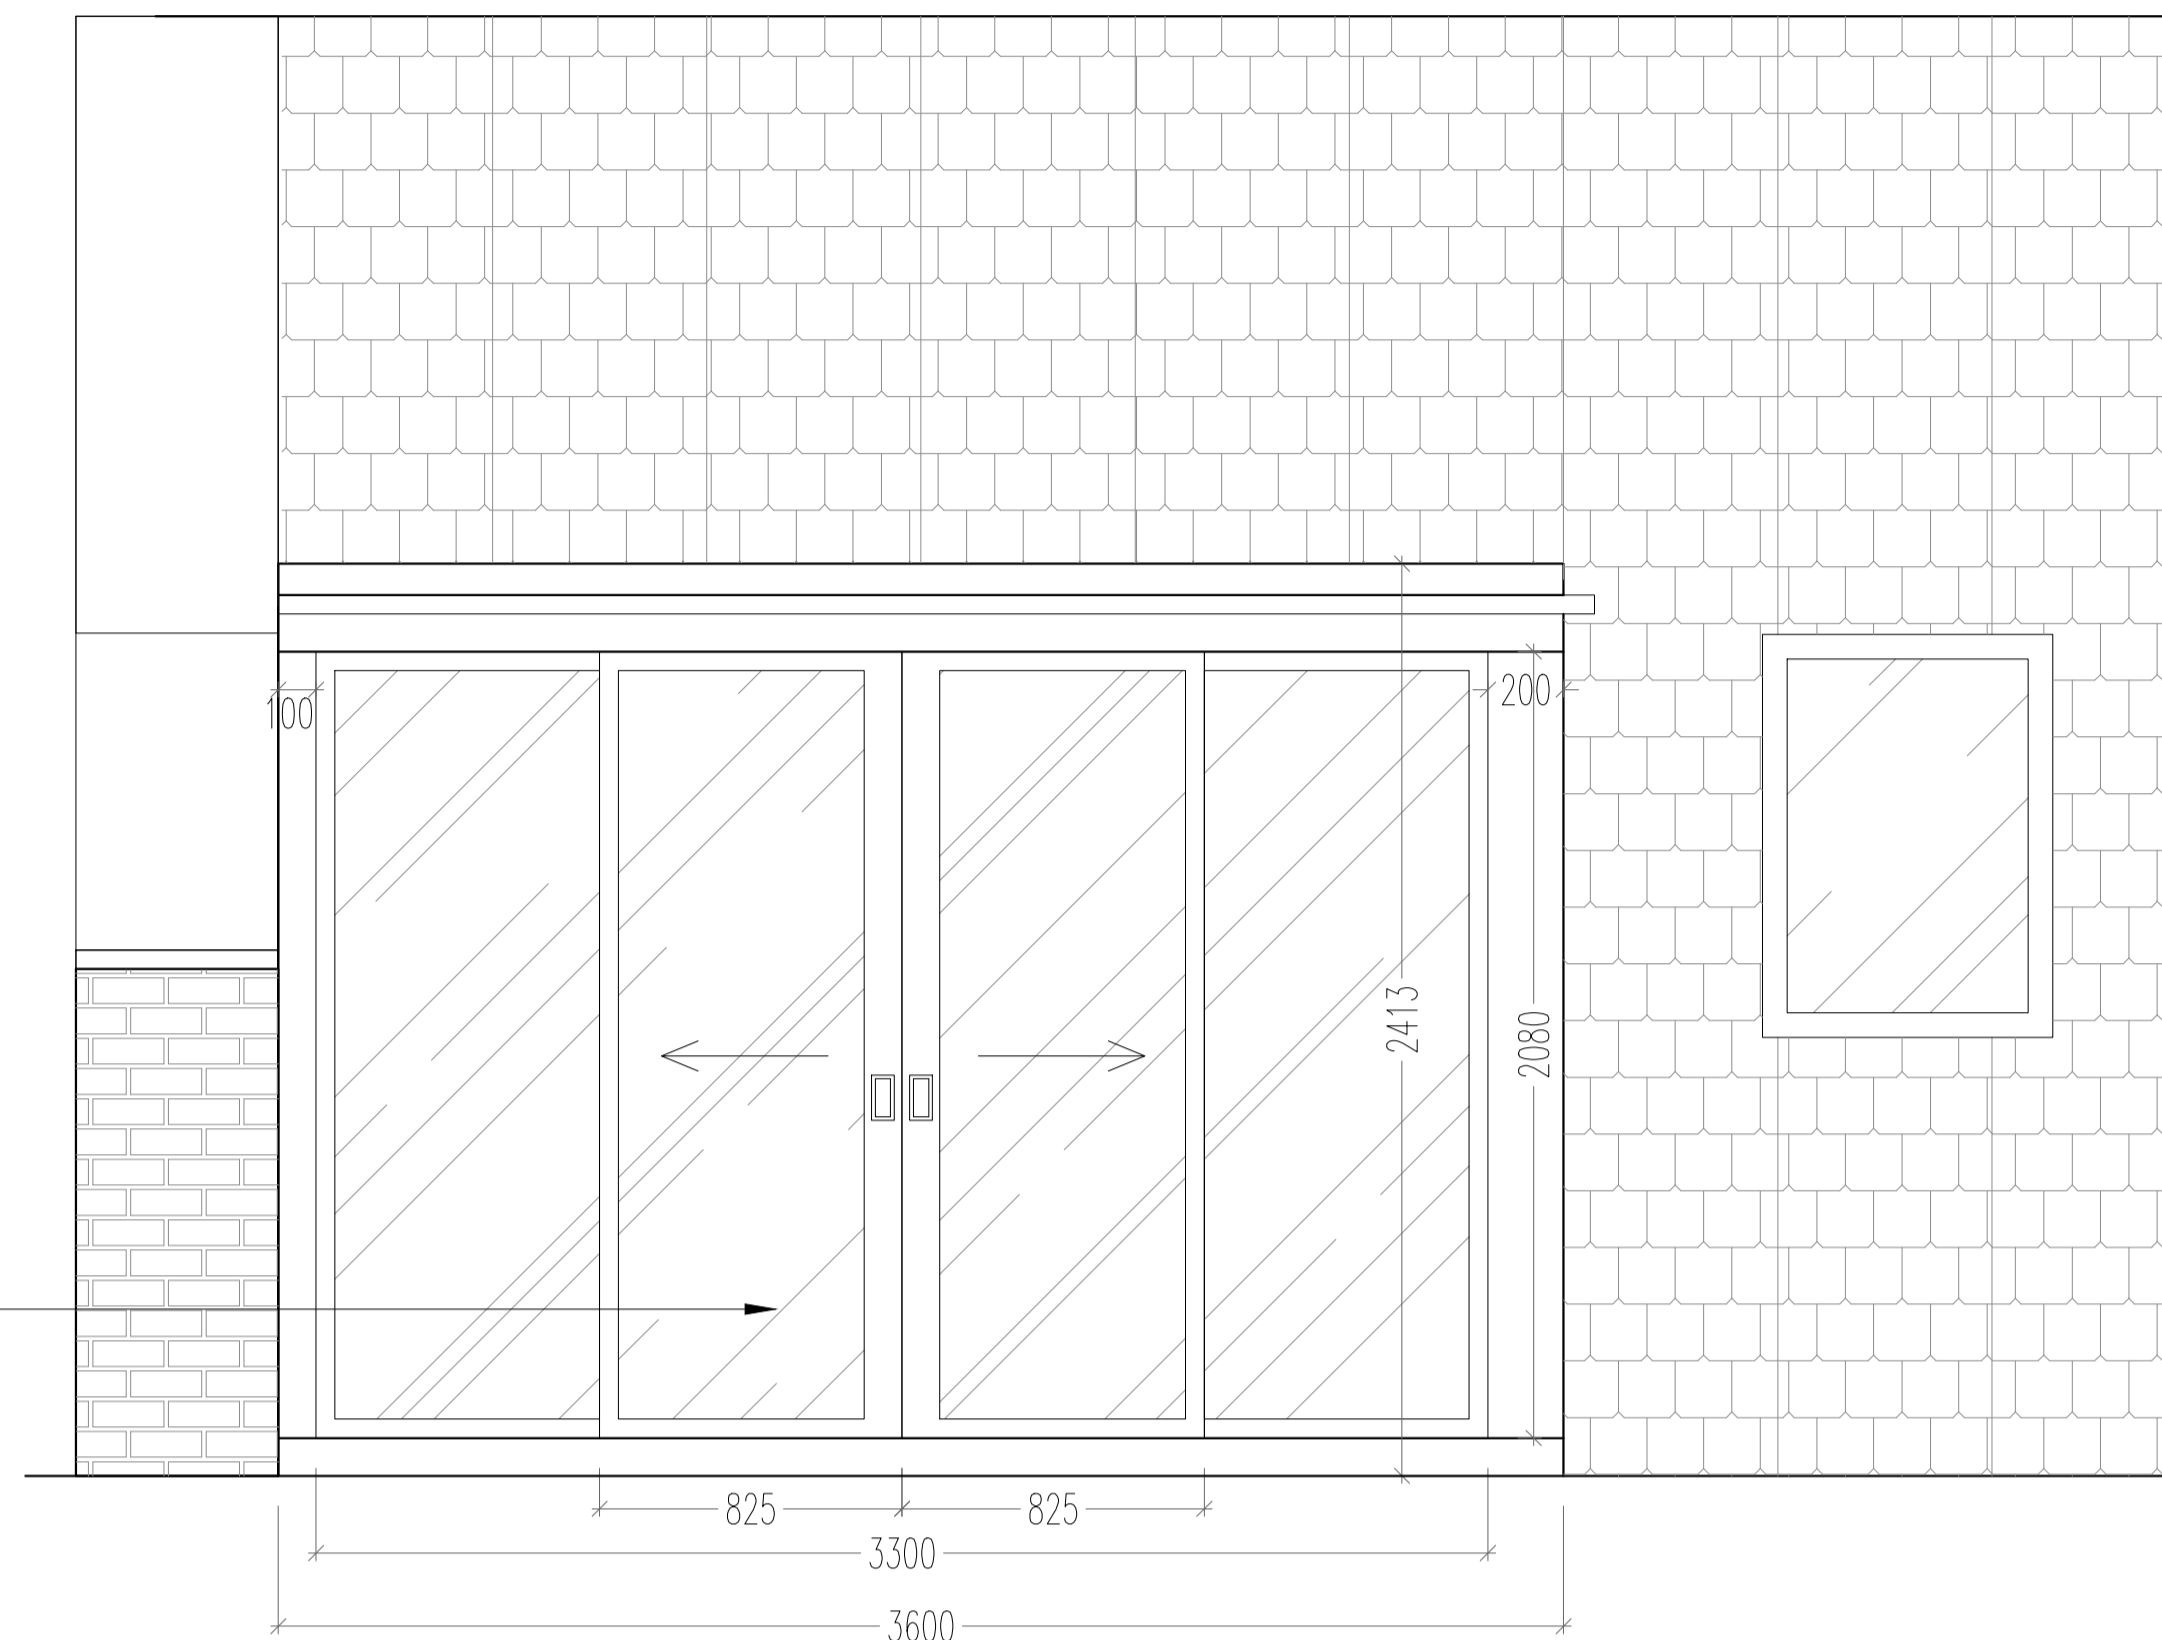

2 FRONT ELEVATION 2  
Scale: 1:20

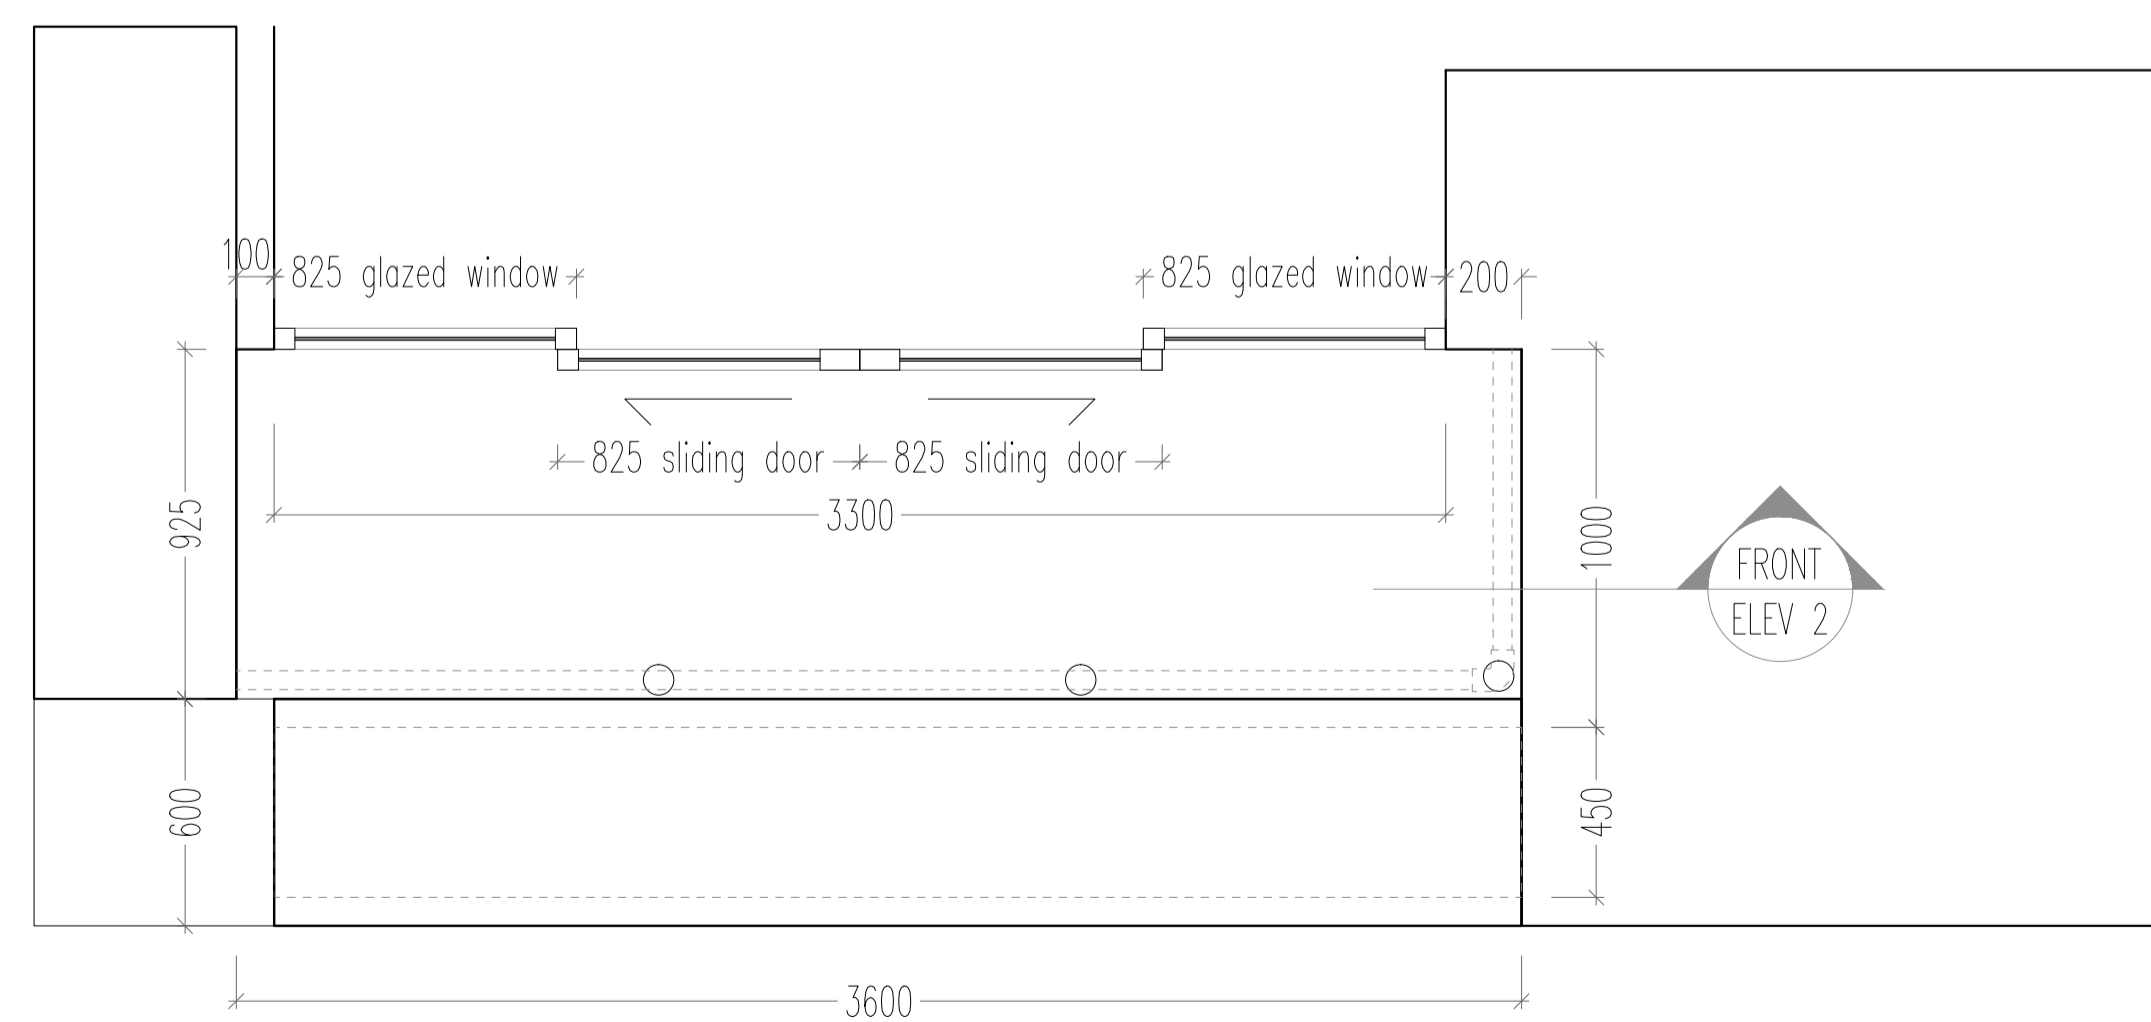

3 PLN SECTION  
Scale: 1:20

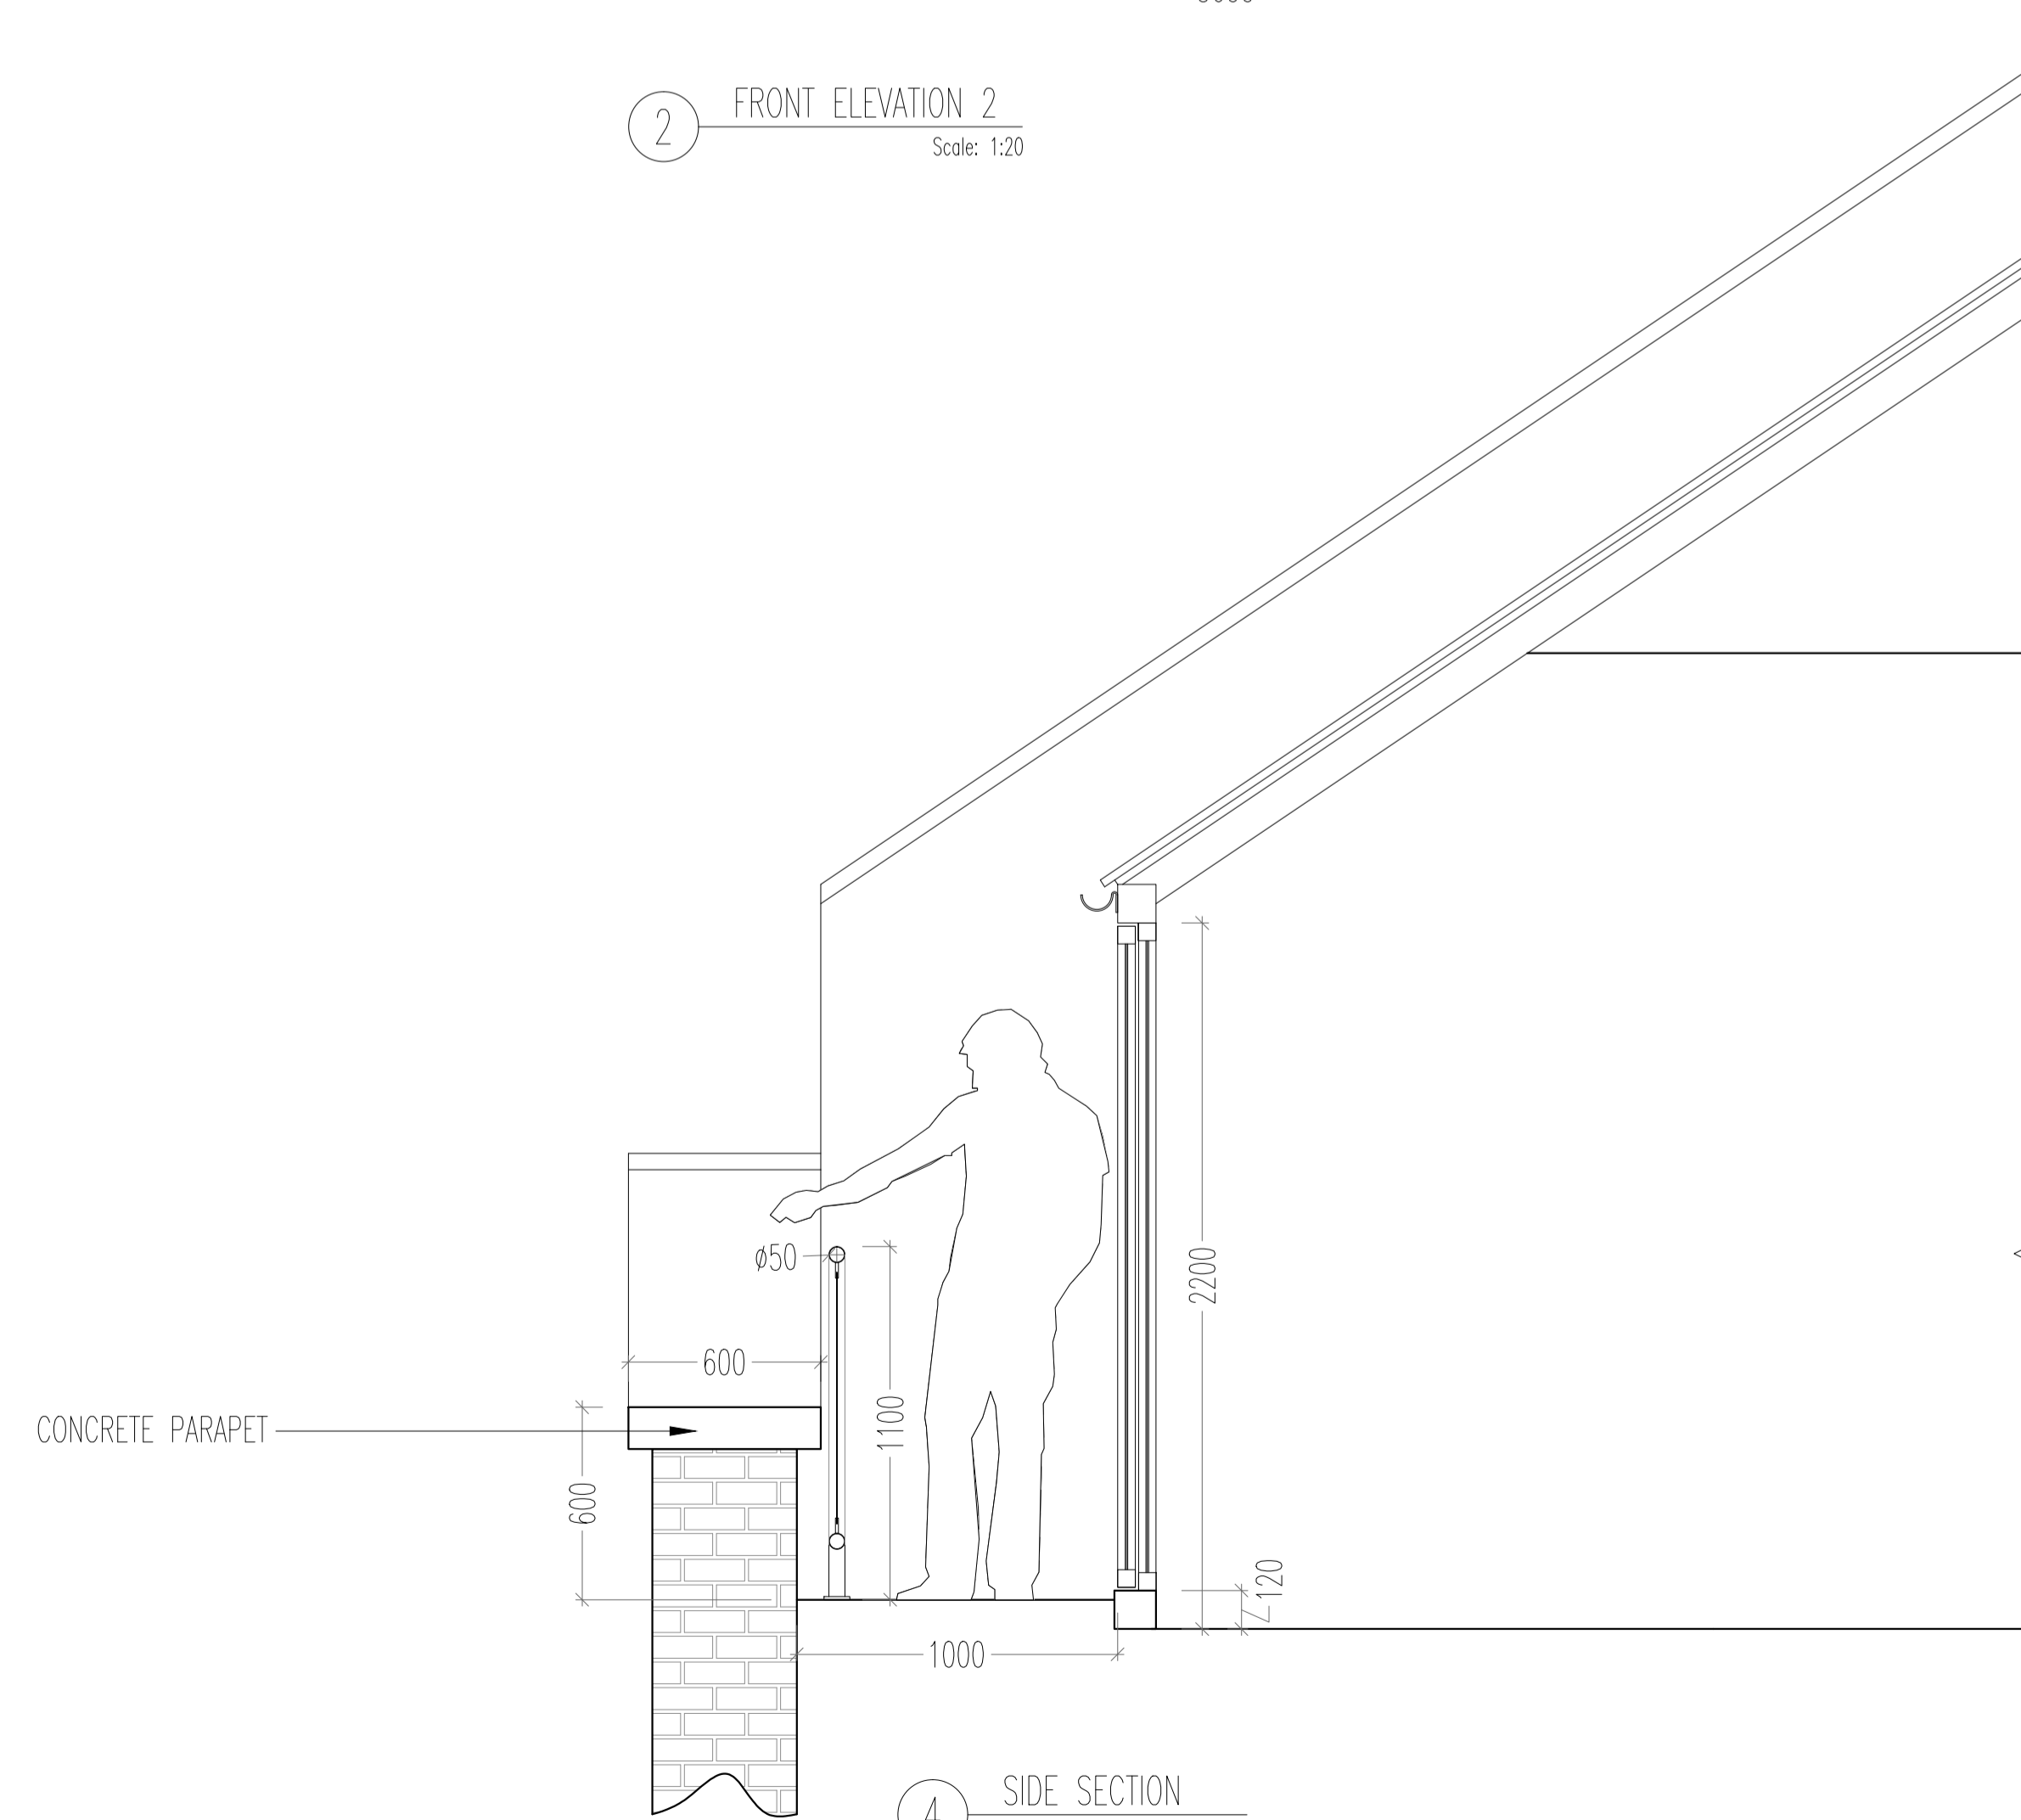

4 SIDE SECTION  
Scale: 1:20

DRAWING STATUS	DATE	SIGNED
A APPROVED		
B APPROVED WITH COMMENTS		
C REJECTED		

COMMENTS:  
THIS DRAWING IS PREPARED SOLELY FOR THE USE OF SUNBEAM WOOD WORKS LTD. IN PREPARATION OF THEIR WORK AND MUST NOT BE USED FOR ANY OTHER PURPOSE. IF DIMENSIONS ARE CRITICAL FOR OTHER TRADES IT SHALL BE THEIR RESPONSIBILITY TO CHECK THEM ON SITE.

NOTES:

EQUIPMENT:  
-THIS DRAWING MUST BE READ WITH ALL RELEVANT INFORMATION.

Rev	Description	Date	By

**Sunbeam**  
WOOD WORKS  
17-21 Sunbeam Road, North Acton  
London NW10 6JP  
Tel: 020 8357 1030  
Fax: 020 8357 1031  
Web: www.sunbeamgroup.co.uk

Project Name: 14 Ainger Road, Primrose Hill  
Location: NW3 3AR, London  
Description: Third Floor Patio  
Drawn By: VLM Scale: AS NOTED  
Date: 14.10.2014 Date Plotted: 14.10.2014  
Job No: D.002-01  
Orig No: D.002-01.01 Rev: ~  
Drawing Status: AS BUILD  
File Ref: D.002-01.01 (Rev 00) -14 Ainger Road-