




1 Mentmore Terrace, London E8 3PN

T: 07816484315  
E: barter31@gmail.com  
W: www.studio-p.co.uk

© Studio P 2014

**SURVEY**

Roof Level

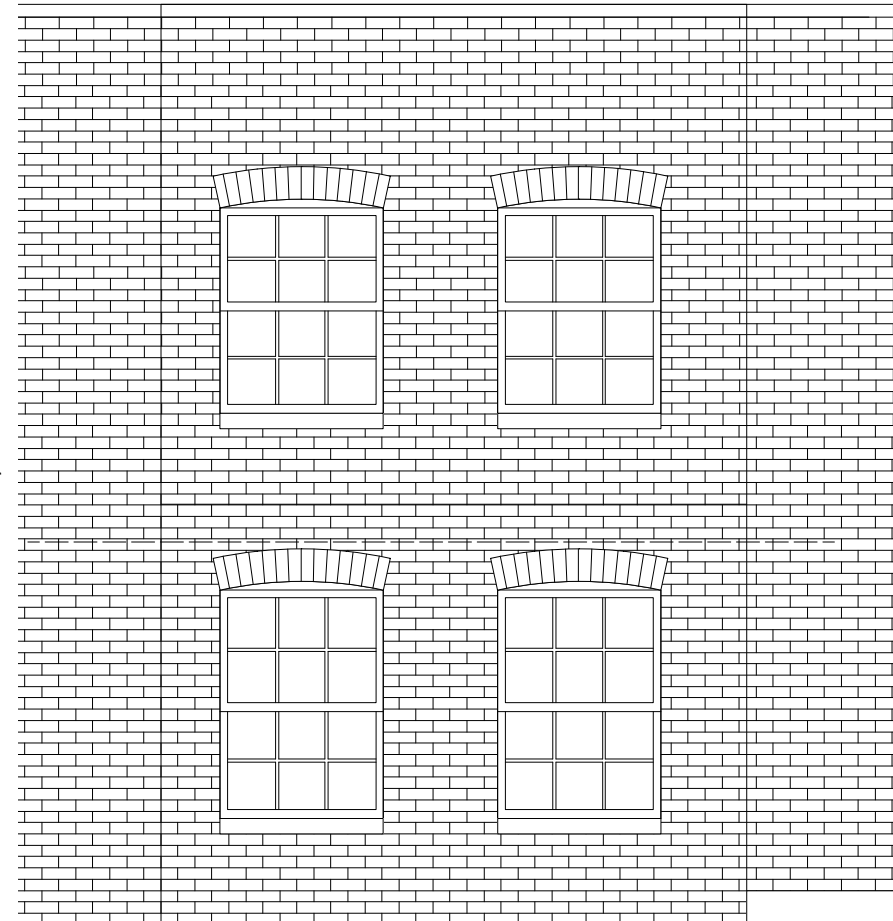


Second Floor

First Floor

Ground Floor

**Front Elevation**

Roof Level

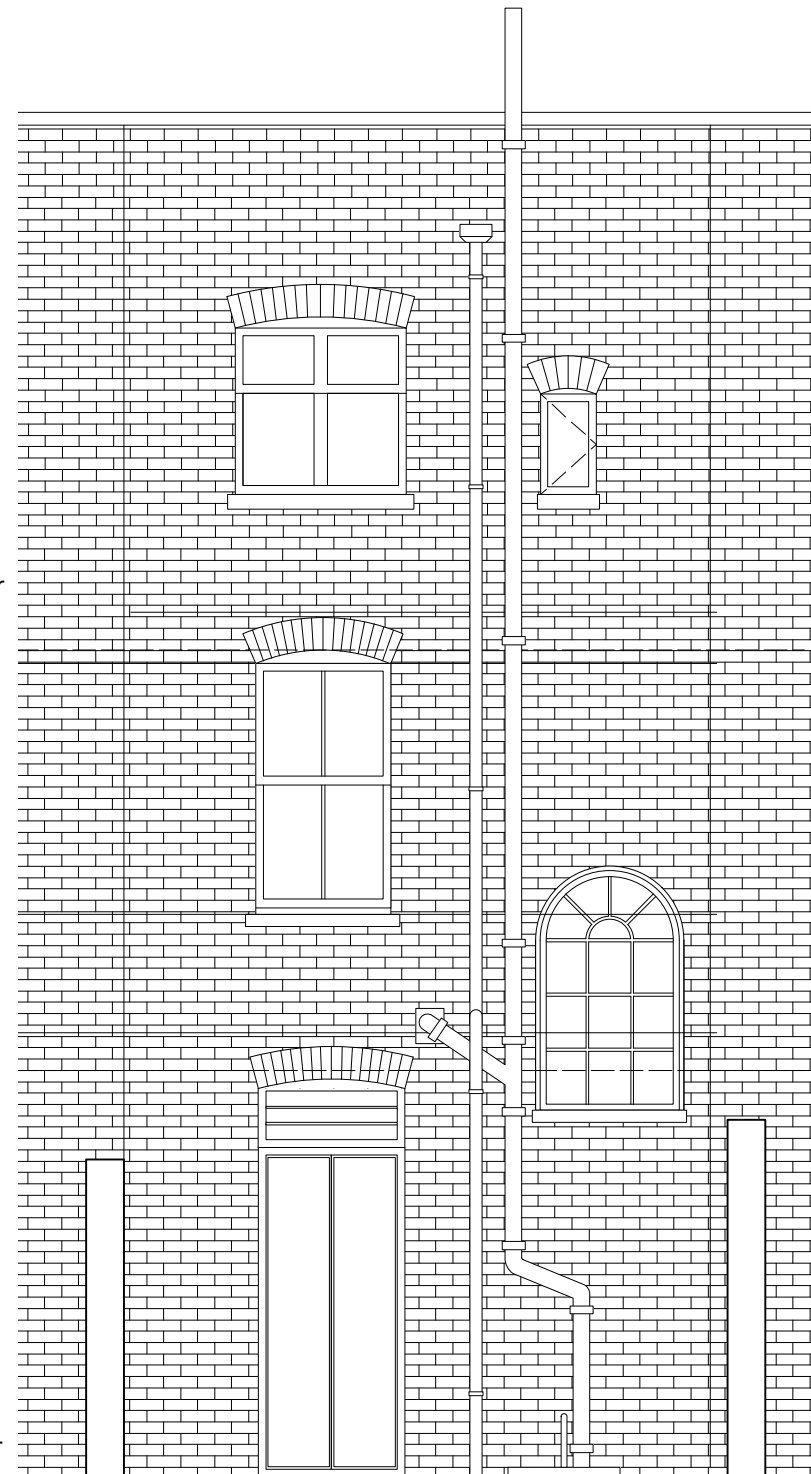

Second Floor

First Floor

Ground Floor

**Rear Elevation**

1. DO NOT SCALE FROM THIS DRAWING.
2. FOR STRUCTURAL DIMENSIONS AND DETAILS SEE STRUCTURAL ENGINEERS DRAWINGS.
3. ALL DIMENSIONS TO BE CHECKED ON SITE PRIOR TO COMMENCEMENT OF ANY WORKS, OR PREPARATION OF ANY SHOP DRAWINGS.
4. ALL ERRORS IN CO-ORDINATES, LEVELS, AND DIMENSIONS, ARE TO BE REPORTED TO THE ARCHITECT.
5. ALL TEMPORARY WORKS TO BE RESPONSIBILITY OF THE CONTRACTOR.
6. THIS DRAWING TO BE READ IN CONJUNCTION WITH ALL RELEVANT ARCHITECT'S DRAWINGS, AND SPECIFICATIONS, AND WITH OTHER CONSULTANT'S INFORMATION.

| REVISION | DATE | DESCRIPTION |
|----------|------|-------------|
|          |      |             |
|          |      |             |
| REVISION | DATE | DESCRIPTION |
|----------|------|-------------|
|          |      |             |
|          |      |             |
PROJECT 32 ROUSDEN STREET

TITLE EXISTING ELEVATIONS

DWG NO 1422.002

REVISION

DATE 15/05/2014

DRAWN PB

SCALE 1:50 @ A3